




Note:
DO NOT SCALE. All dimensions to be checked on site.

All existing and proposed drainage on site is assumed and subject to change.

Key:

 Proposed Drainage

 Demolished

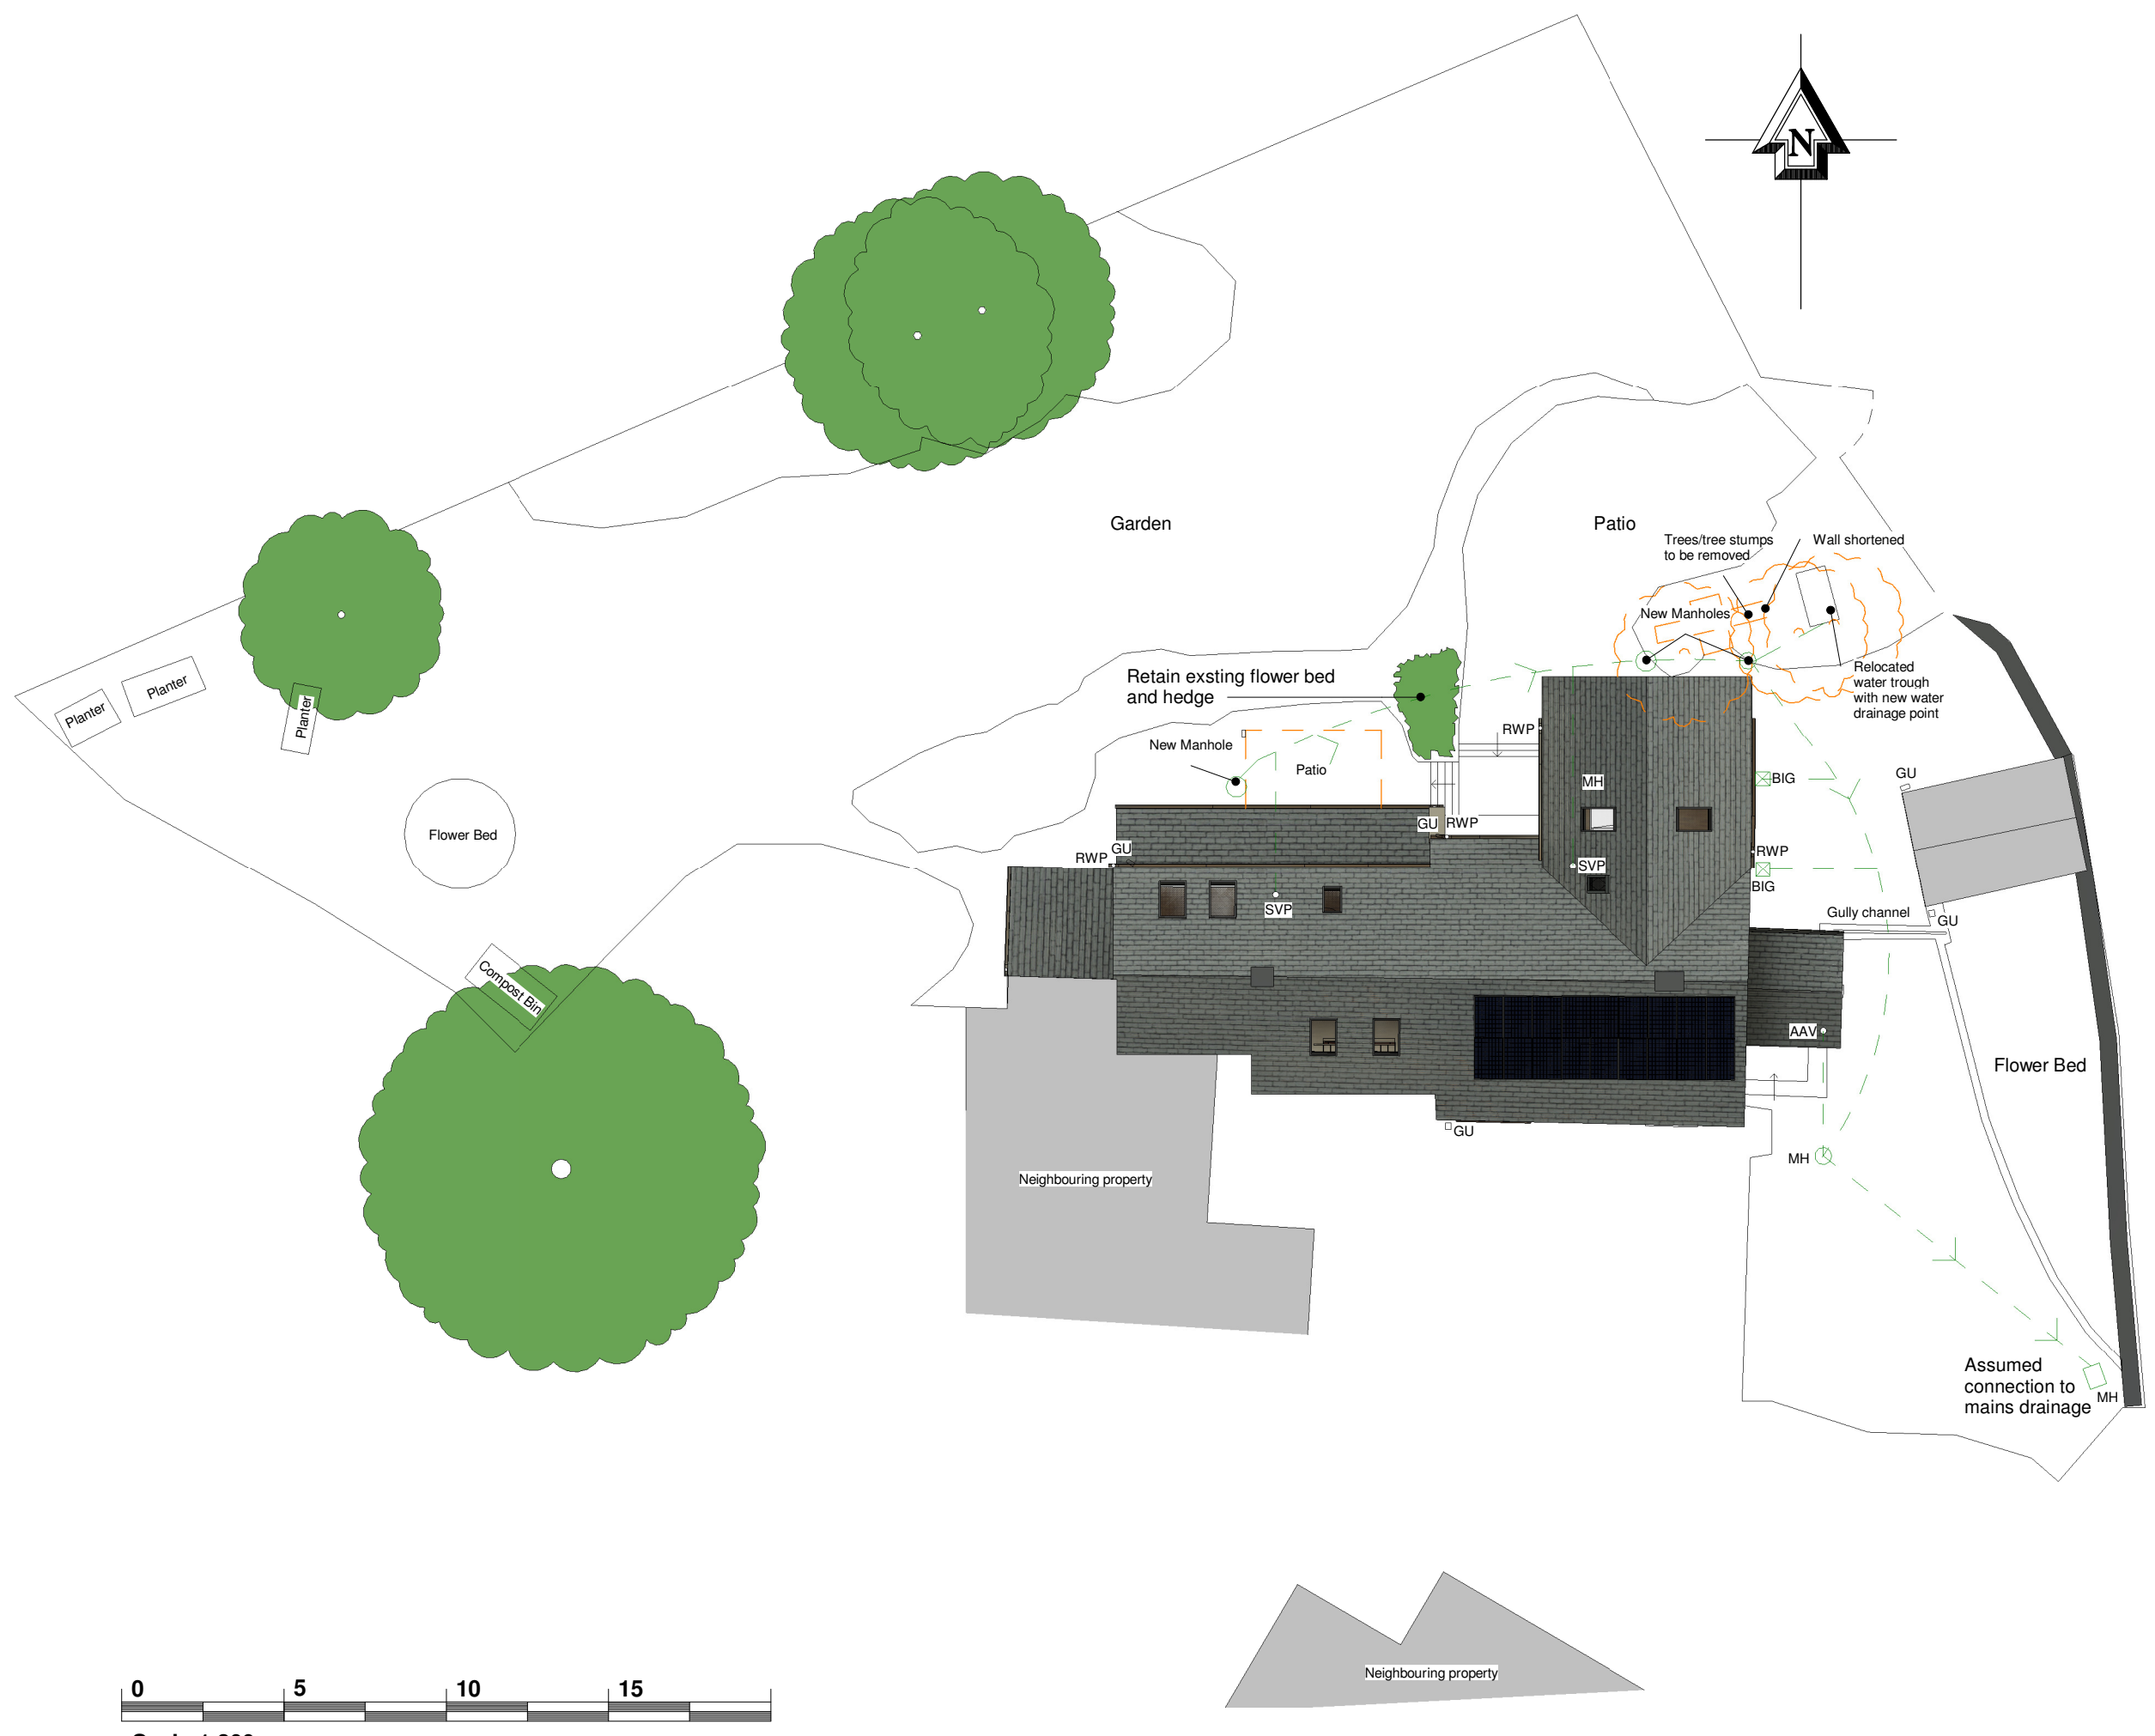

REV	DATE	DRWN	CHKD	REVISION DETAILS
C	18/11/22	ES	ZJH	Kitchen and Master Bedroom Extended by 1.5m
B	04/08/22	BHC	ZJH	Roof amended to slate
A	21/07/22	BHC	ZJH	PLANNING ISSUE

PROJECT TITLE
Renovation and Extension of Delf Farm,
Wheulton, Chorley, PR6 8HD

CLIENT
Tom & Kirsty Mann

DRAWING TITLE © Harrison & Pitt Architects Ltd

As Proposed Site Plan

DRAWING STATUS PLANNING	SCALE: As indicated@ A3
DRAWING No. 2322 - 016	DATE: July 2022
REVISION C	DRAWN: BHC
	CHKD: ZJH

 **HPA CHARTERED ARCHITECTS**
29 CASTLE HILL, LANCASTER LA1 1YN
01524 32479
hpa@hpa.ltd
www.hpa.ltd

DO NOT SCALE SITE DIMENSIONS FROM THIS DRAWING

