



Note:
DO NOT SCALE. All dimensions to be checked on site.

All existing and proposed drainage on site is assumed and subject to change.

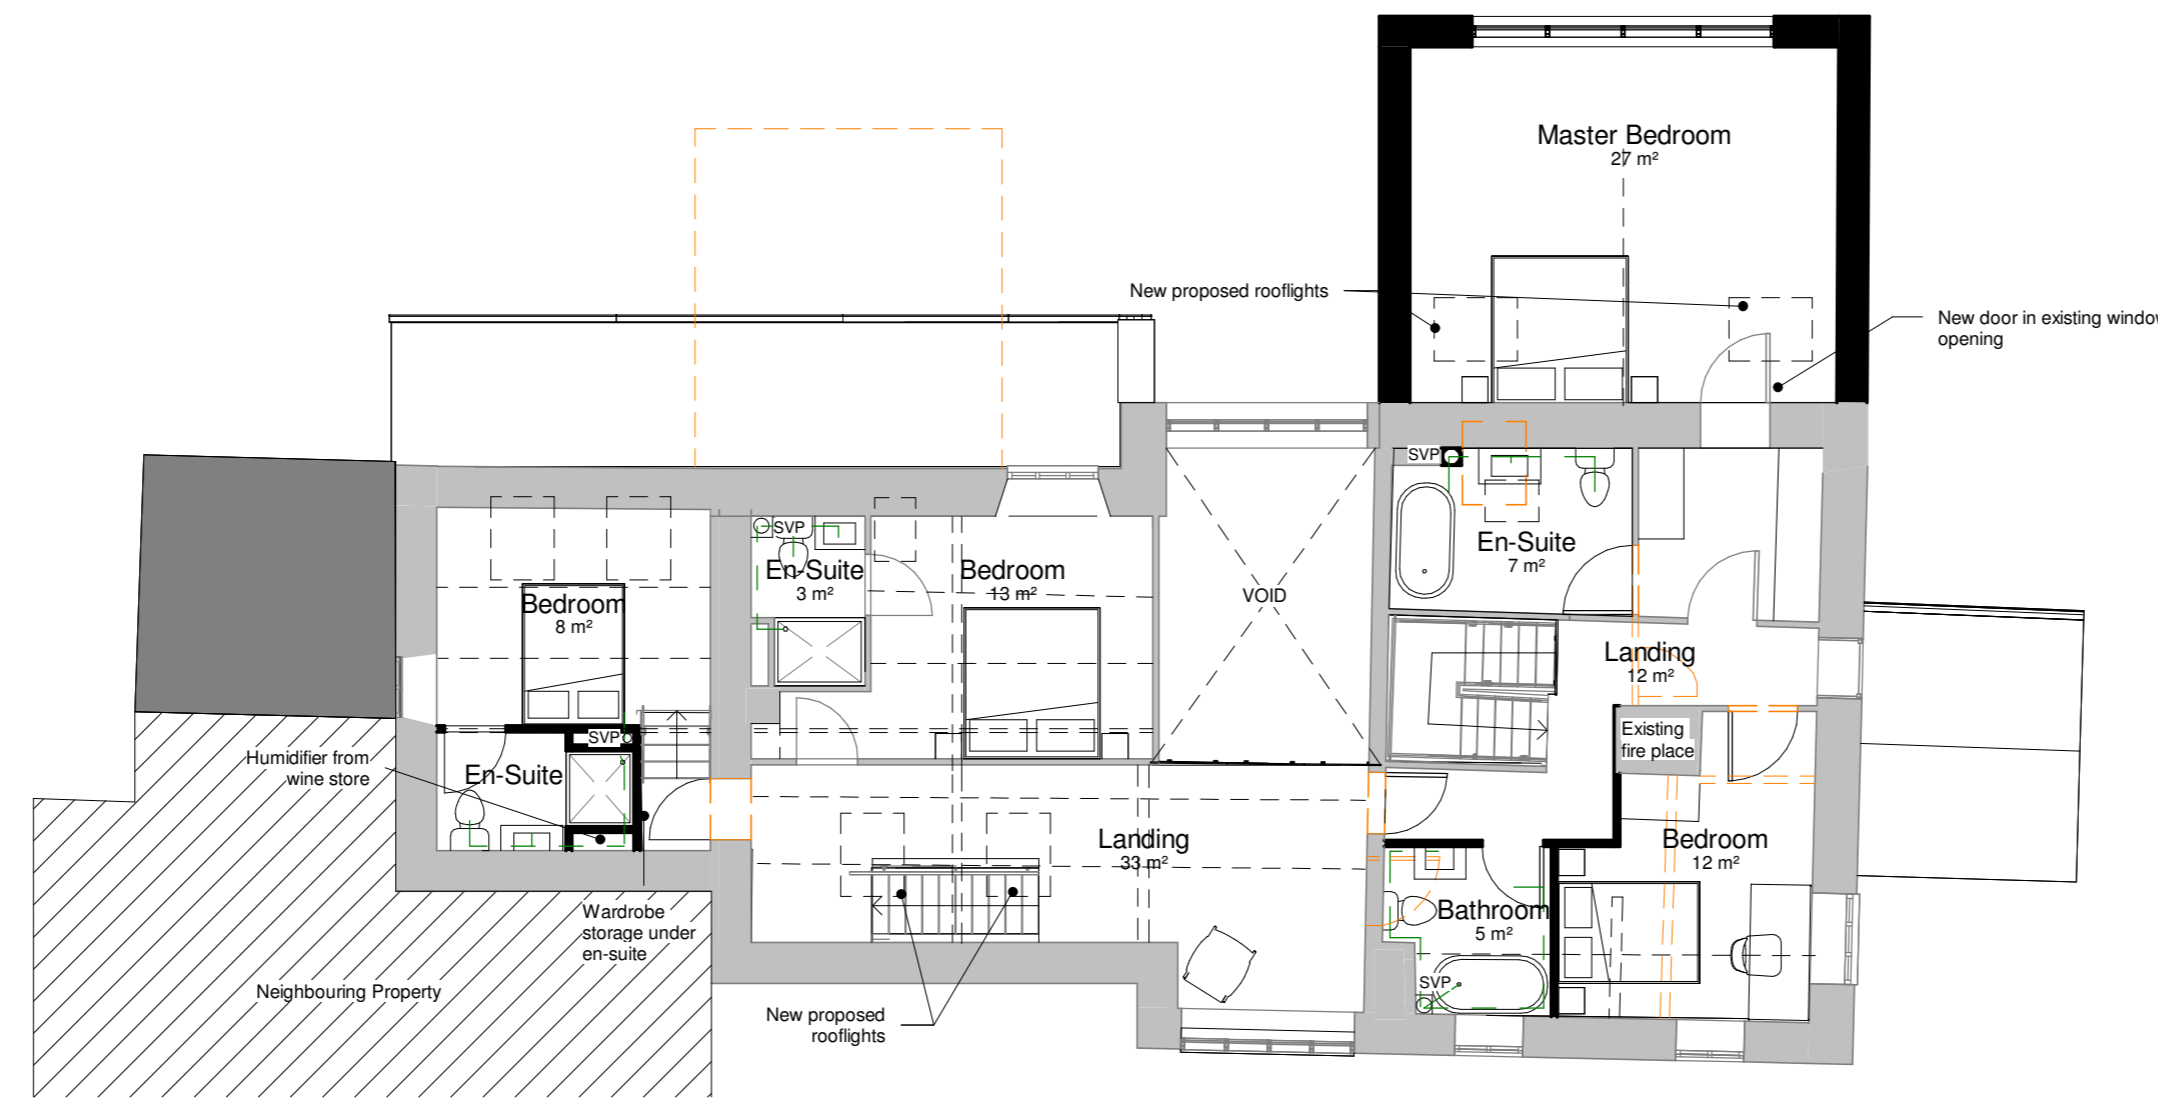

First Floor
1:100

- Key:**
- Existing Walls
 - Proposed Walls
 - Demolished
 - Proposed Drainage

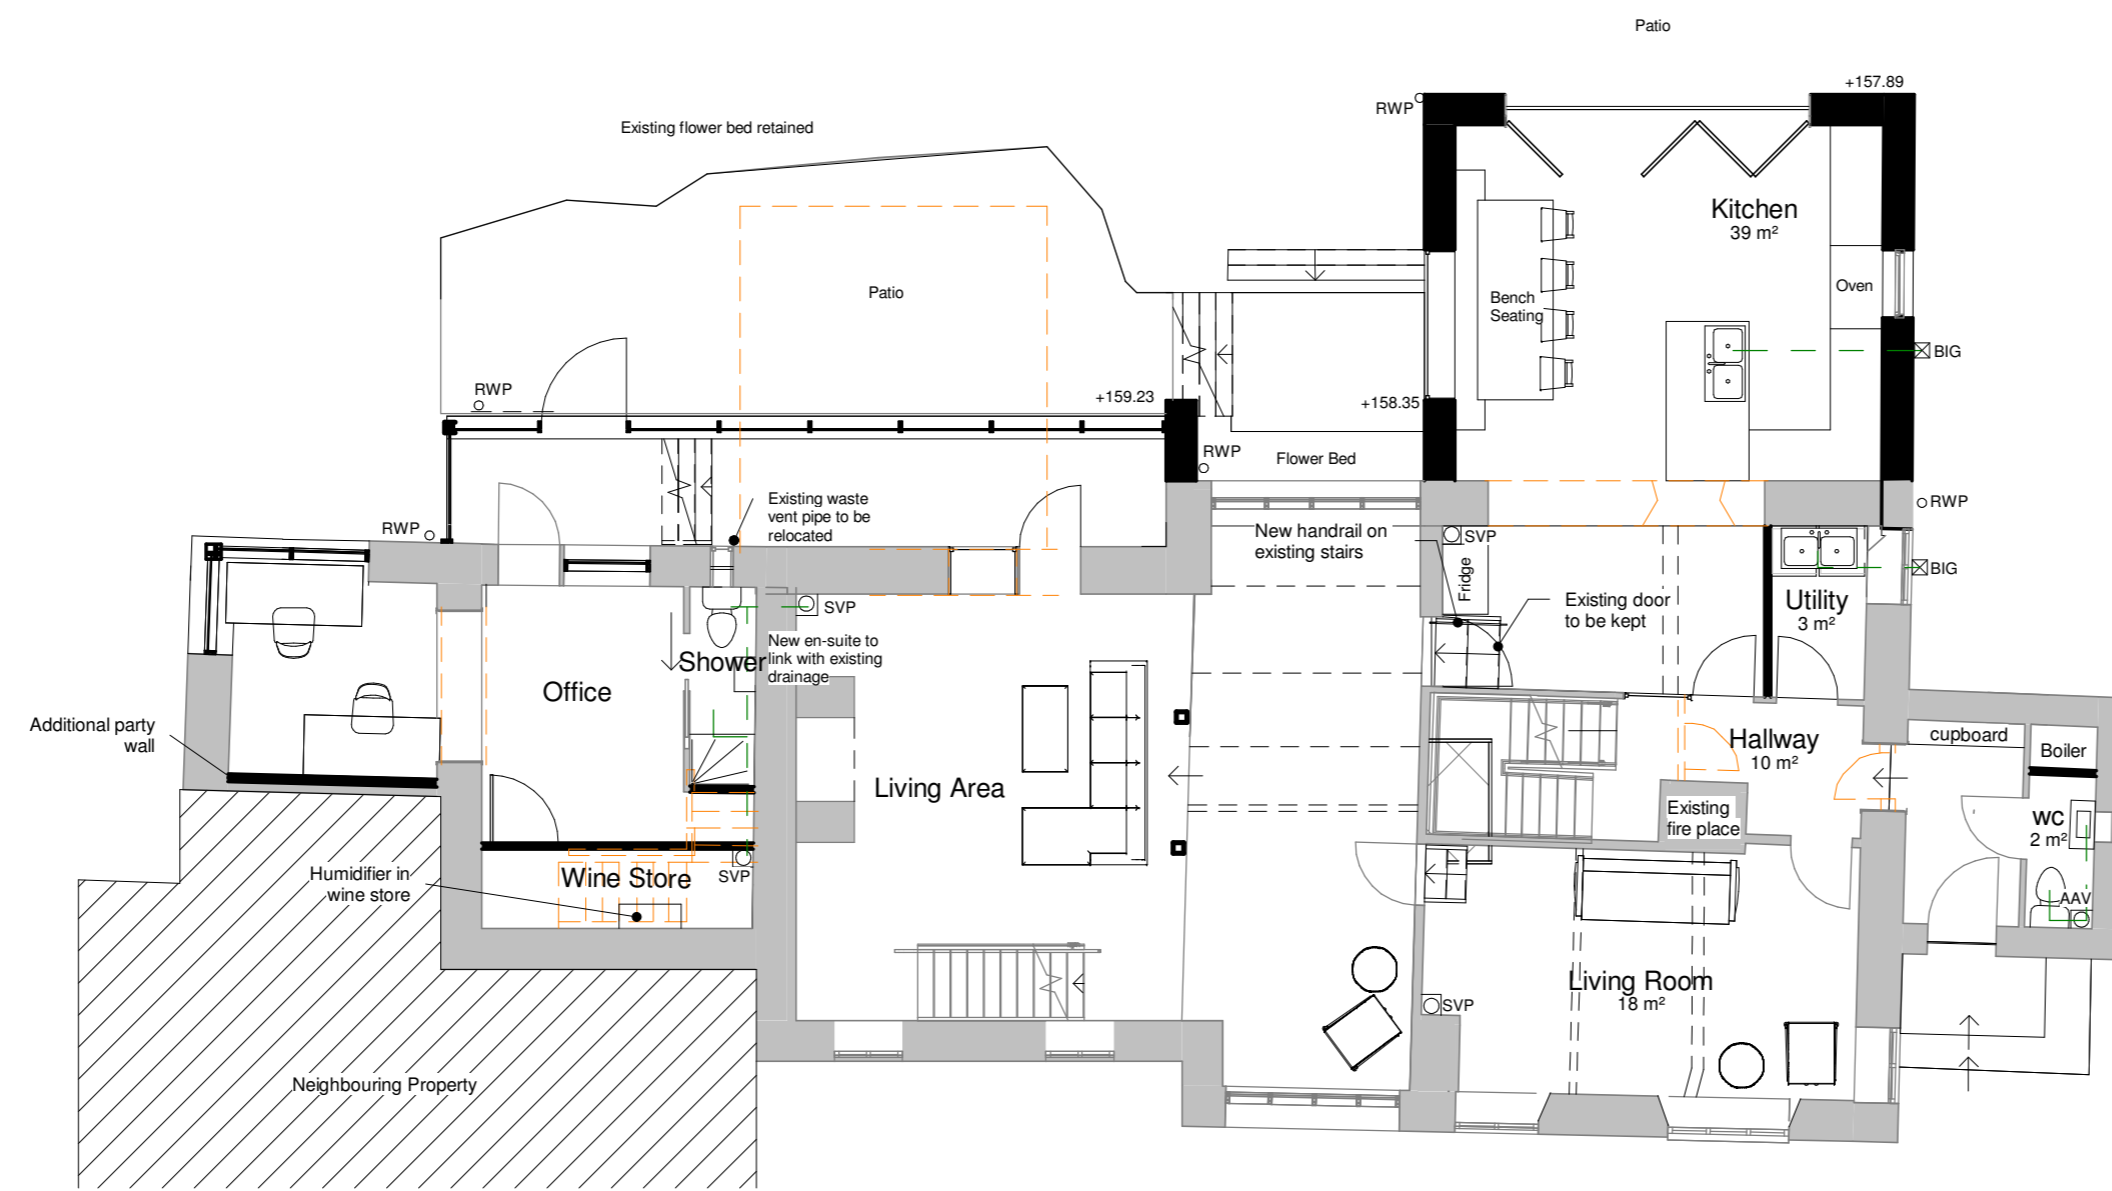

Ground Floor
1:100

REV	DATE	DRWN	CHKD	REVISION DETAILS
B	18/11/22	ES	ZJH	Kitchen and Master Bedroom Extended by 1.5m
A	21/07/22	BHC	ZJH	PLANNING ISSUE


PROJECT TITLE
Renovation and Extension of Delf Farm, Wheelton, Chorley, PR6 8HD

CLIENT
Tom & Kirsty Mann

DRAWING TITLE
As Proposed Floor Plans
© Harrison & Pitt Architects Ltd

DRAWING STATUS PLANNING	SCALE: 1 : 100 @ A2
DRAWING No. 2322-010	DATE: June 2022
REVISION B	DRAWN: BHC
	CHKCD: EN

HPA CHARTERED ARCHITECTS
29 CASTLE HILL, LANCASTER LA1 1YN
01524 32479
hpa@hpa.ltd
www.hpa.ltd

 

DO NOT SCALE SITE DIMENSIONS FROM THIS DRAWING