


BLOCK/SITE PLAN

AREA 90m x 90m

SCALE: 1:500 on A4

CENTRE COORDINATES: 441410 , 105913

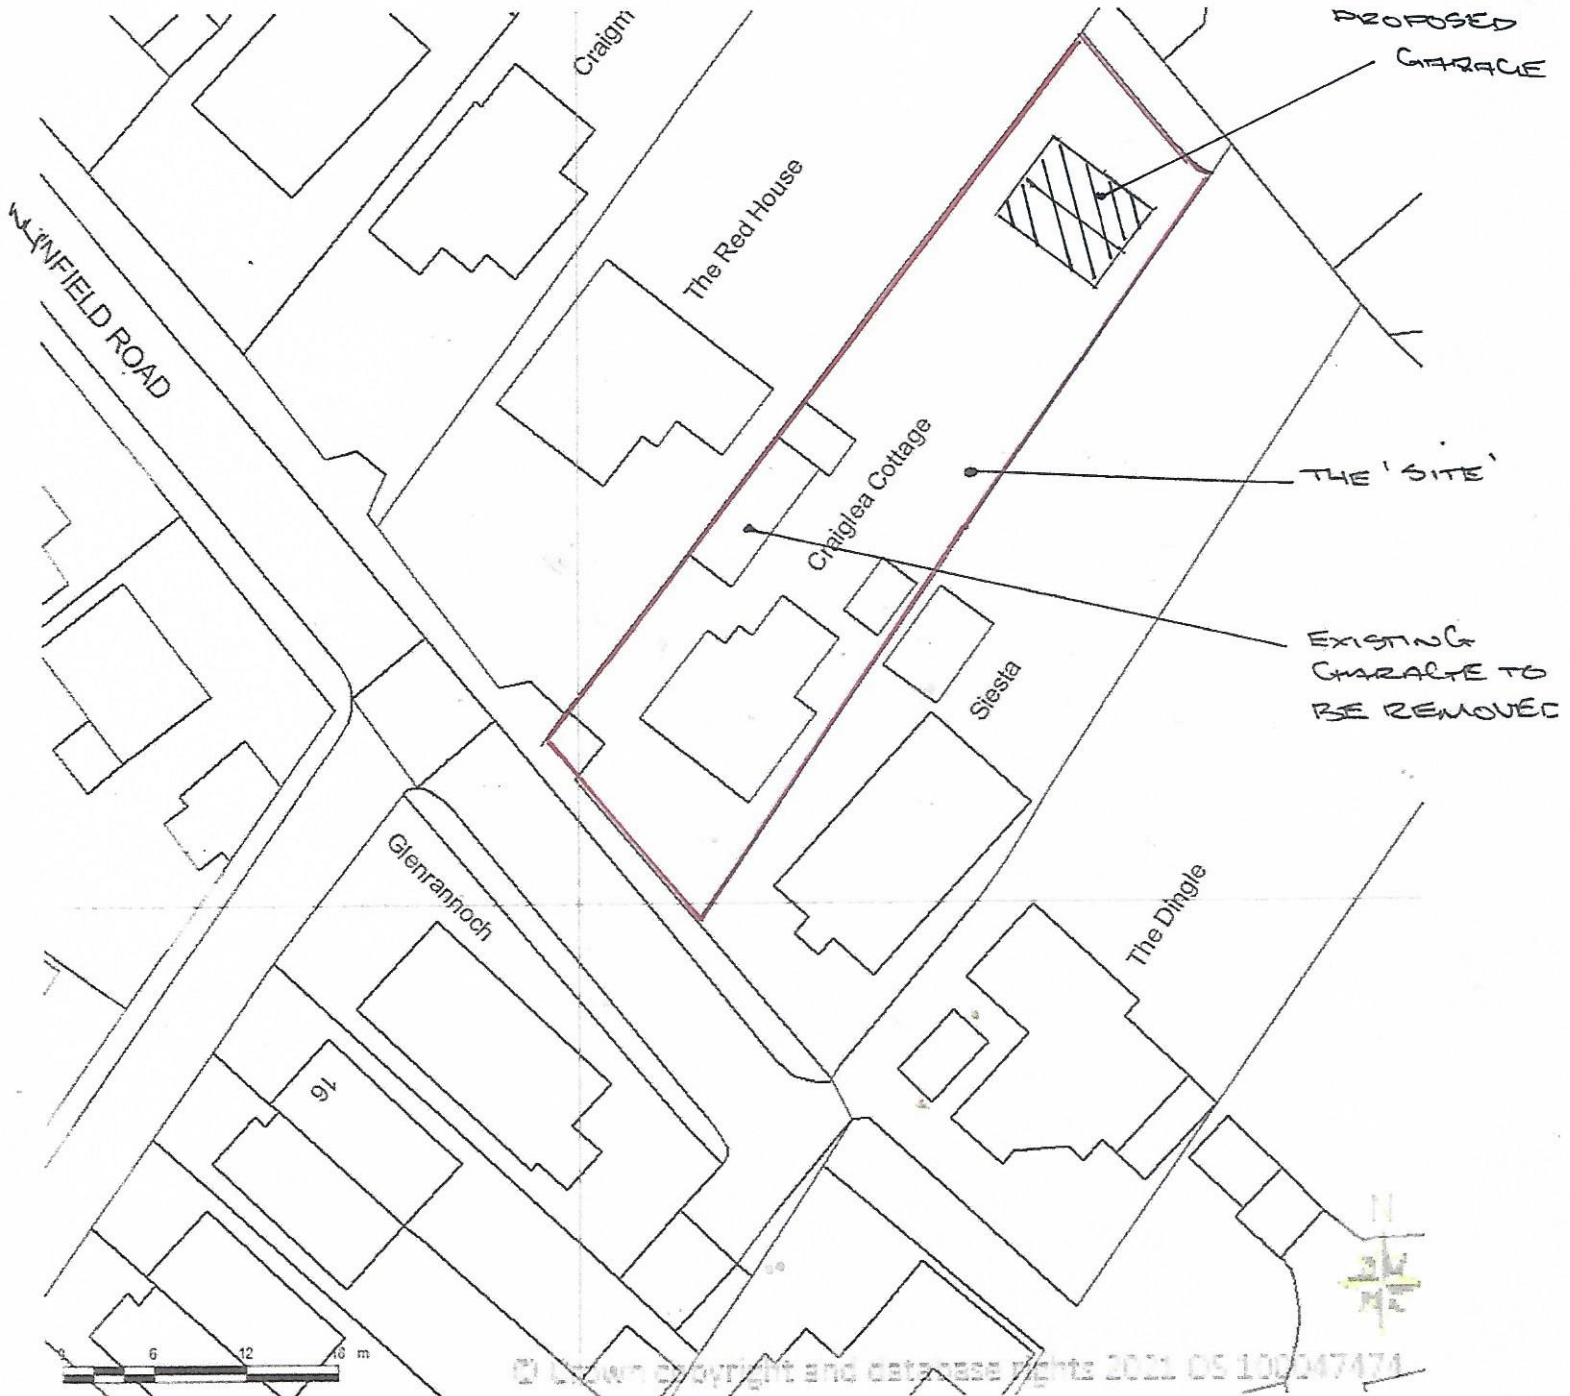

Supplied by Streetwise Maps Ltd
www.streetwise.net
Licence No: 100047474
20:02:27 16/01/2022

CRAIGLEA COTTAGE
WHINFIELD ROAD
DIBDEN PARISH
SOUTHAMPTON
SO45 4QA.