


In addition to the hazard/risks normally associated with the types of work detailed on this drawing take note of the above. It is assumed that all works on this drawing will be carried out by a competent contractor working, where appropriate, to an appropriate method statement.

Safety Health and Environmental Information Box


Notes

This document and its design content is copyright ©. It shall be read in conjunction with all other associated project information including models, specifications, schedules and related consultants documents. Do not scale from documents. All dimensions to be checked on site. Immediately report any discrepancies, errors or omissions on this document to the Originator: If in doubt ASK.

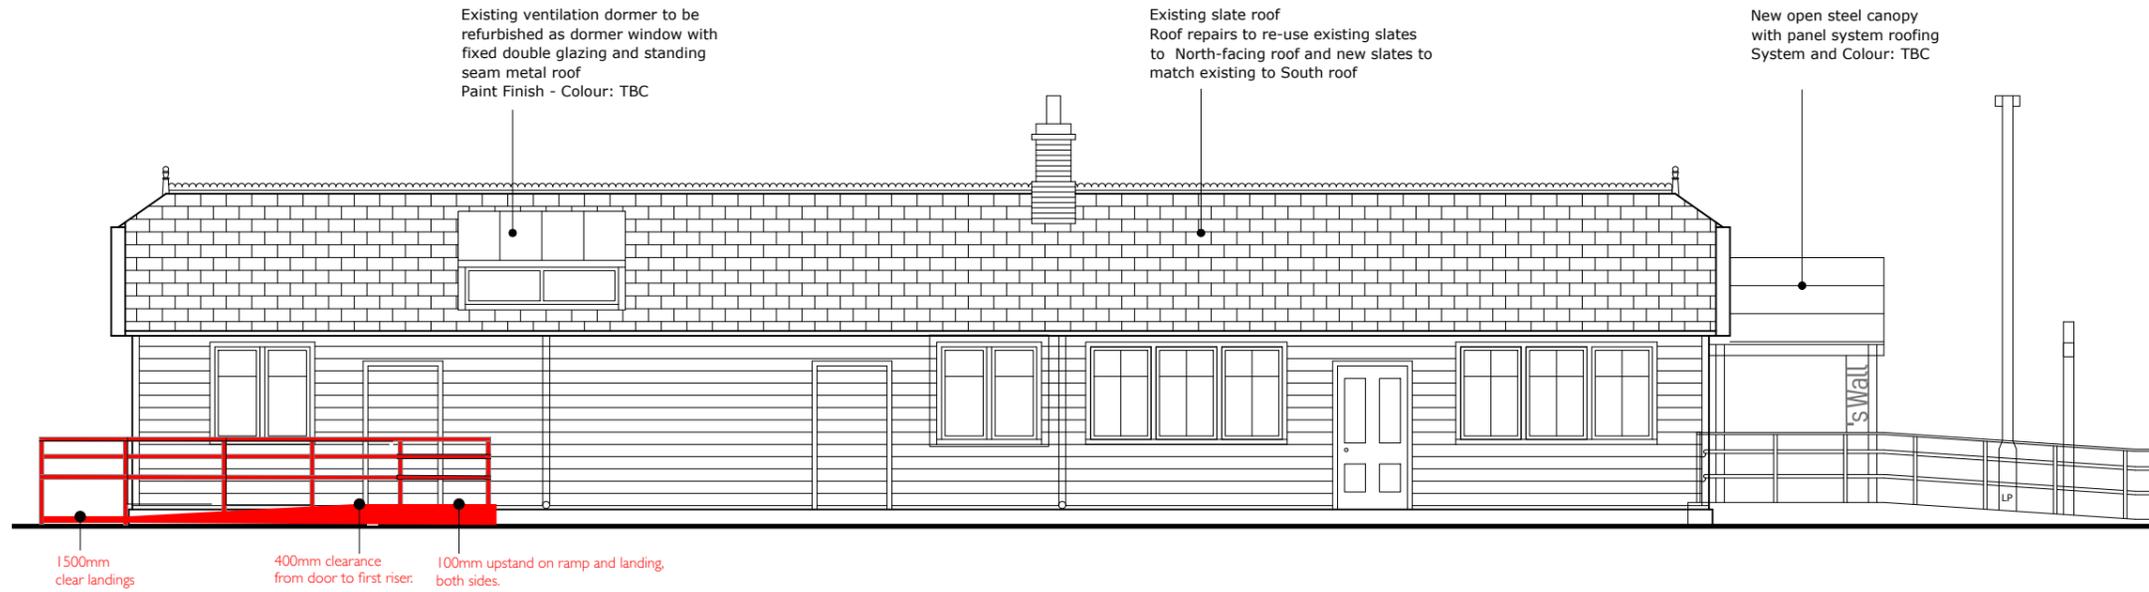


South Elevation

1:100

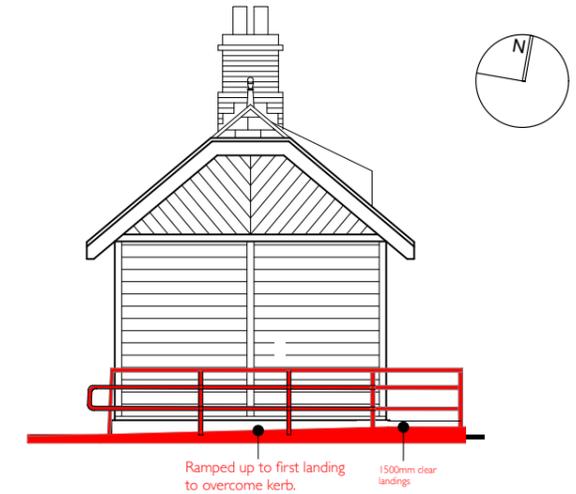


West Elevation

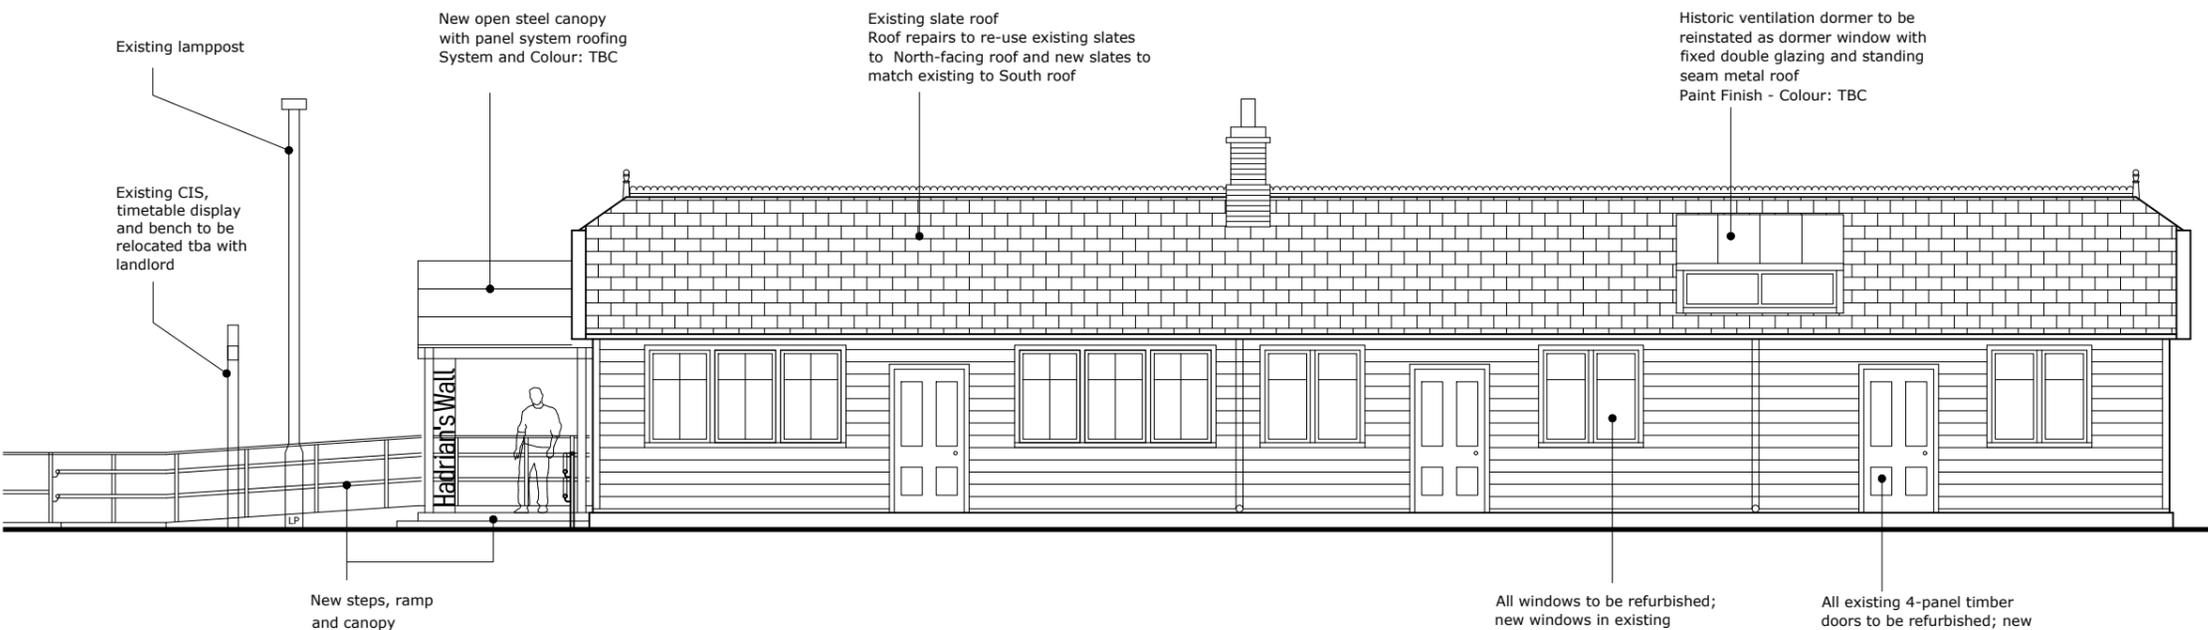

North Elevation

1:100

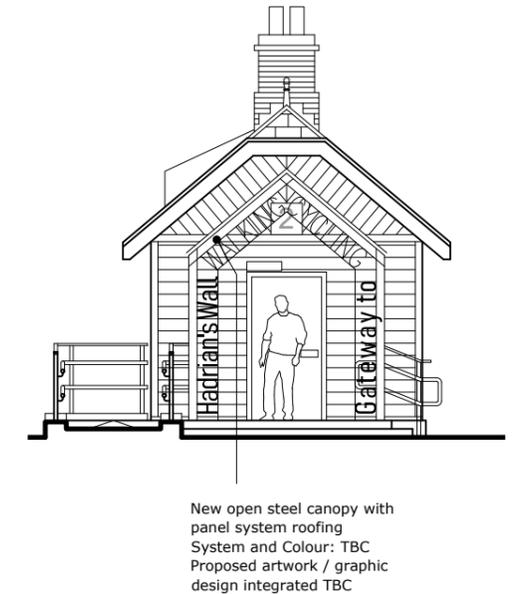

East Elevation

1:100



Scale Bar 1:100

APPROVED FOR CONSTRUCTION	
PRINCIPLE CONTRACTOR	
SIGNED	TITLE
NAME	DATE
PRINCIPLE CONTRACTOR	
SIGNED	TITLE
NAME	DATE

Revisions	Date	Description	Designed by	Drawn by	Checked by	Approved by	Revision



Project No.  
**2020- 1805**

Project  
**Haltwhistle**

Layout Title  
**Platform 2 additional ramp elevations**

Purpose of Issue  
**Approval**

Scales @ A3  
**As Indicated**



Drawing Details						
Drawing Number	Date	Designed by	Drawn by	Checked by	Approved by	Revision
1085-02a	11.01.22		KM	CM	CM	/