
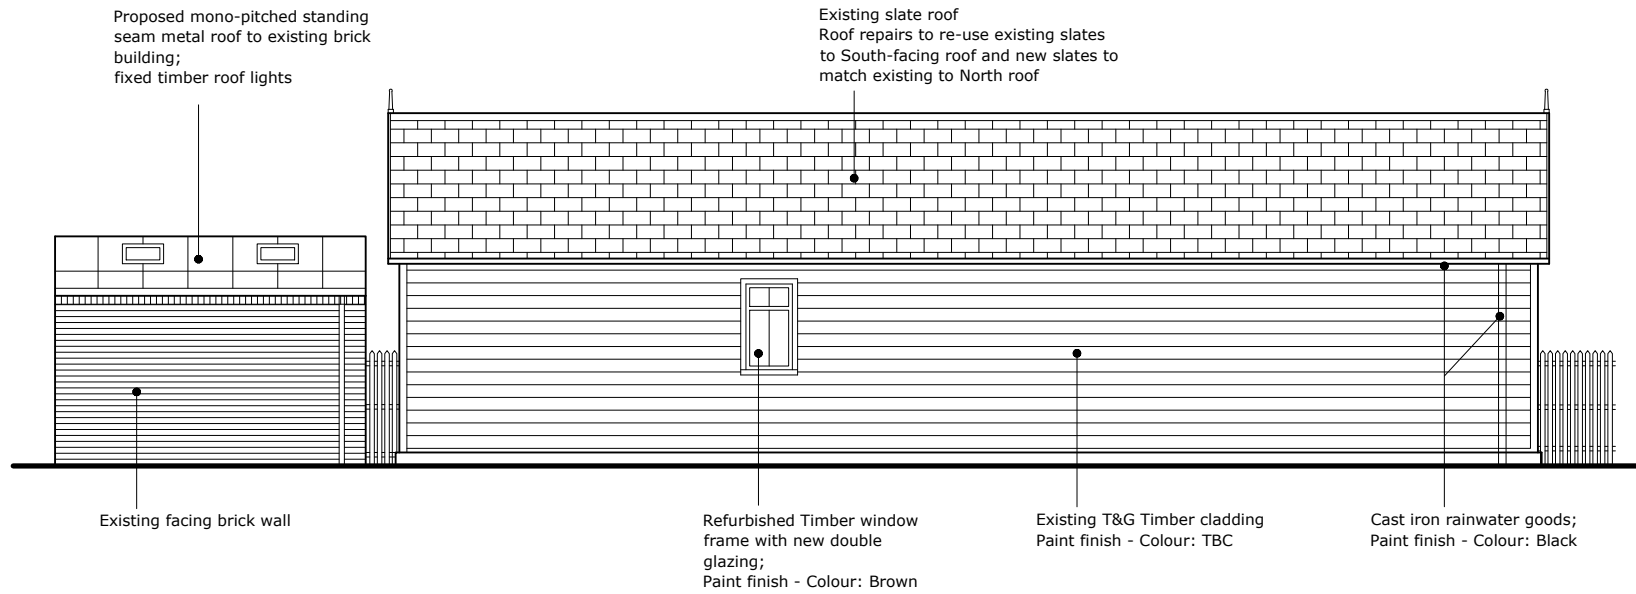


In addition to the hazard/risks normally associated with the types of work detailed on this drawing take note of the above. It is assumed that all works on this drawing will be carried out by a competent contractor working, where appropriate, to an appropriate method statement.


Safety Health and Environmental Information Box

Notes

This document and its design content is copyright ©. It shall be read in conjunction with all other associated project information including models, specifications, schedules and related consultants documents. Do not scale from documents. All dimensions to be checked on site. Immediately report any discrepancies, errors or omissions on this document to the Originator: If in doubt ASK.

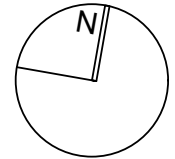

North Elevation

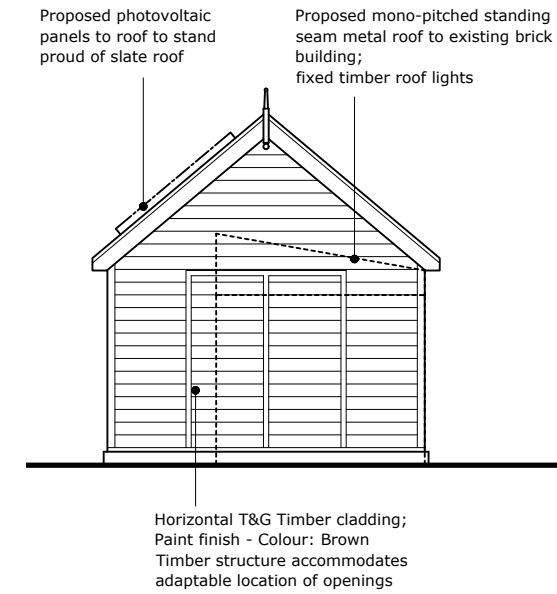


West Elevation

North Elevation


1:100

1:100

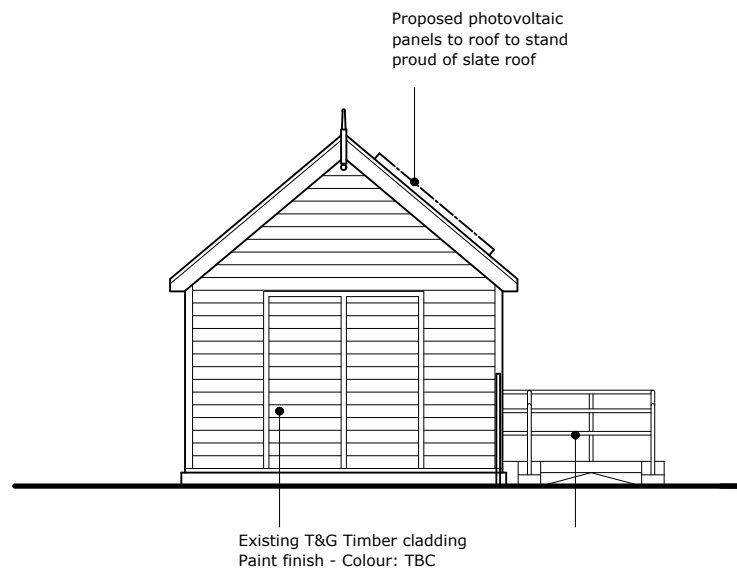

East Elevation

1:100

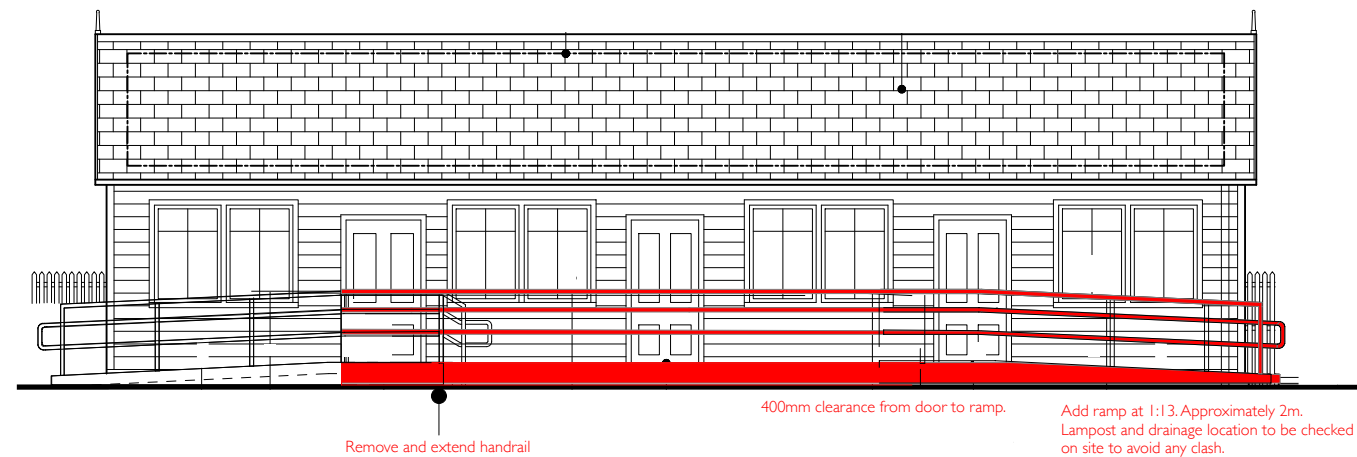

South Elevation

1:100



Scale Bar

1:100

APPROVED FOR CONSTRUCTION	
PRINCIPLE CONTRACTOR	
SIGNED	TITLE
NAME	DATE
PRINCIPLE CONTRACTOR	
SIGNED	TITLE
NAME	DATE

Revisions	Date	Description	Designed by	Drawn by	Checked by	Approved by	Revision

Originator THE INPUT GROUP	Project No. 2020- 1805	Project Haltwhistle	Layout Title Platform 1 additional ramp elevations	Purpose of Issue Approval	Scales @ A3 As Indicated	Client northern	Drawing Details														
							<table border="1"> <tr> <th>Drawing Number</th> <th>Date</th> <th>Designed by</th> <th>Drawn by</th> <th>Checked by</th> <th>Approved by</th> <th>Revision</th> </tr> <tr> <td>1085-01a</td> <td>11.01.22</td> <td></td> <td>KM</td> <td>CM</td> <td>CM</td> <td>/</td> </tr> </table>	Drawing Number	Date	Designed by	Drawn by	Checked by	Approved by	Revision	1085-01a	11.01.22		KM	CM	CM	/
Drawing Number	Date	Designed by	Drawn by	Checked by	Approved by	Revision															
1085-01a	11.01.22		KM	CM	CM	/															