


**KEY**

- existing
- proposed
- outline of existing extension

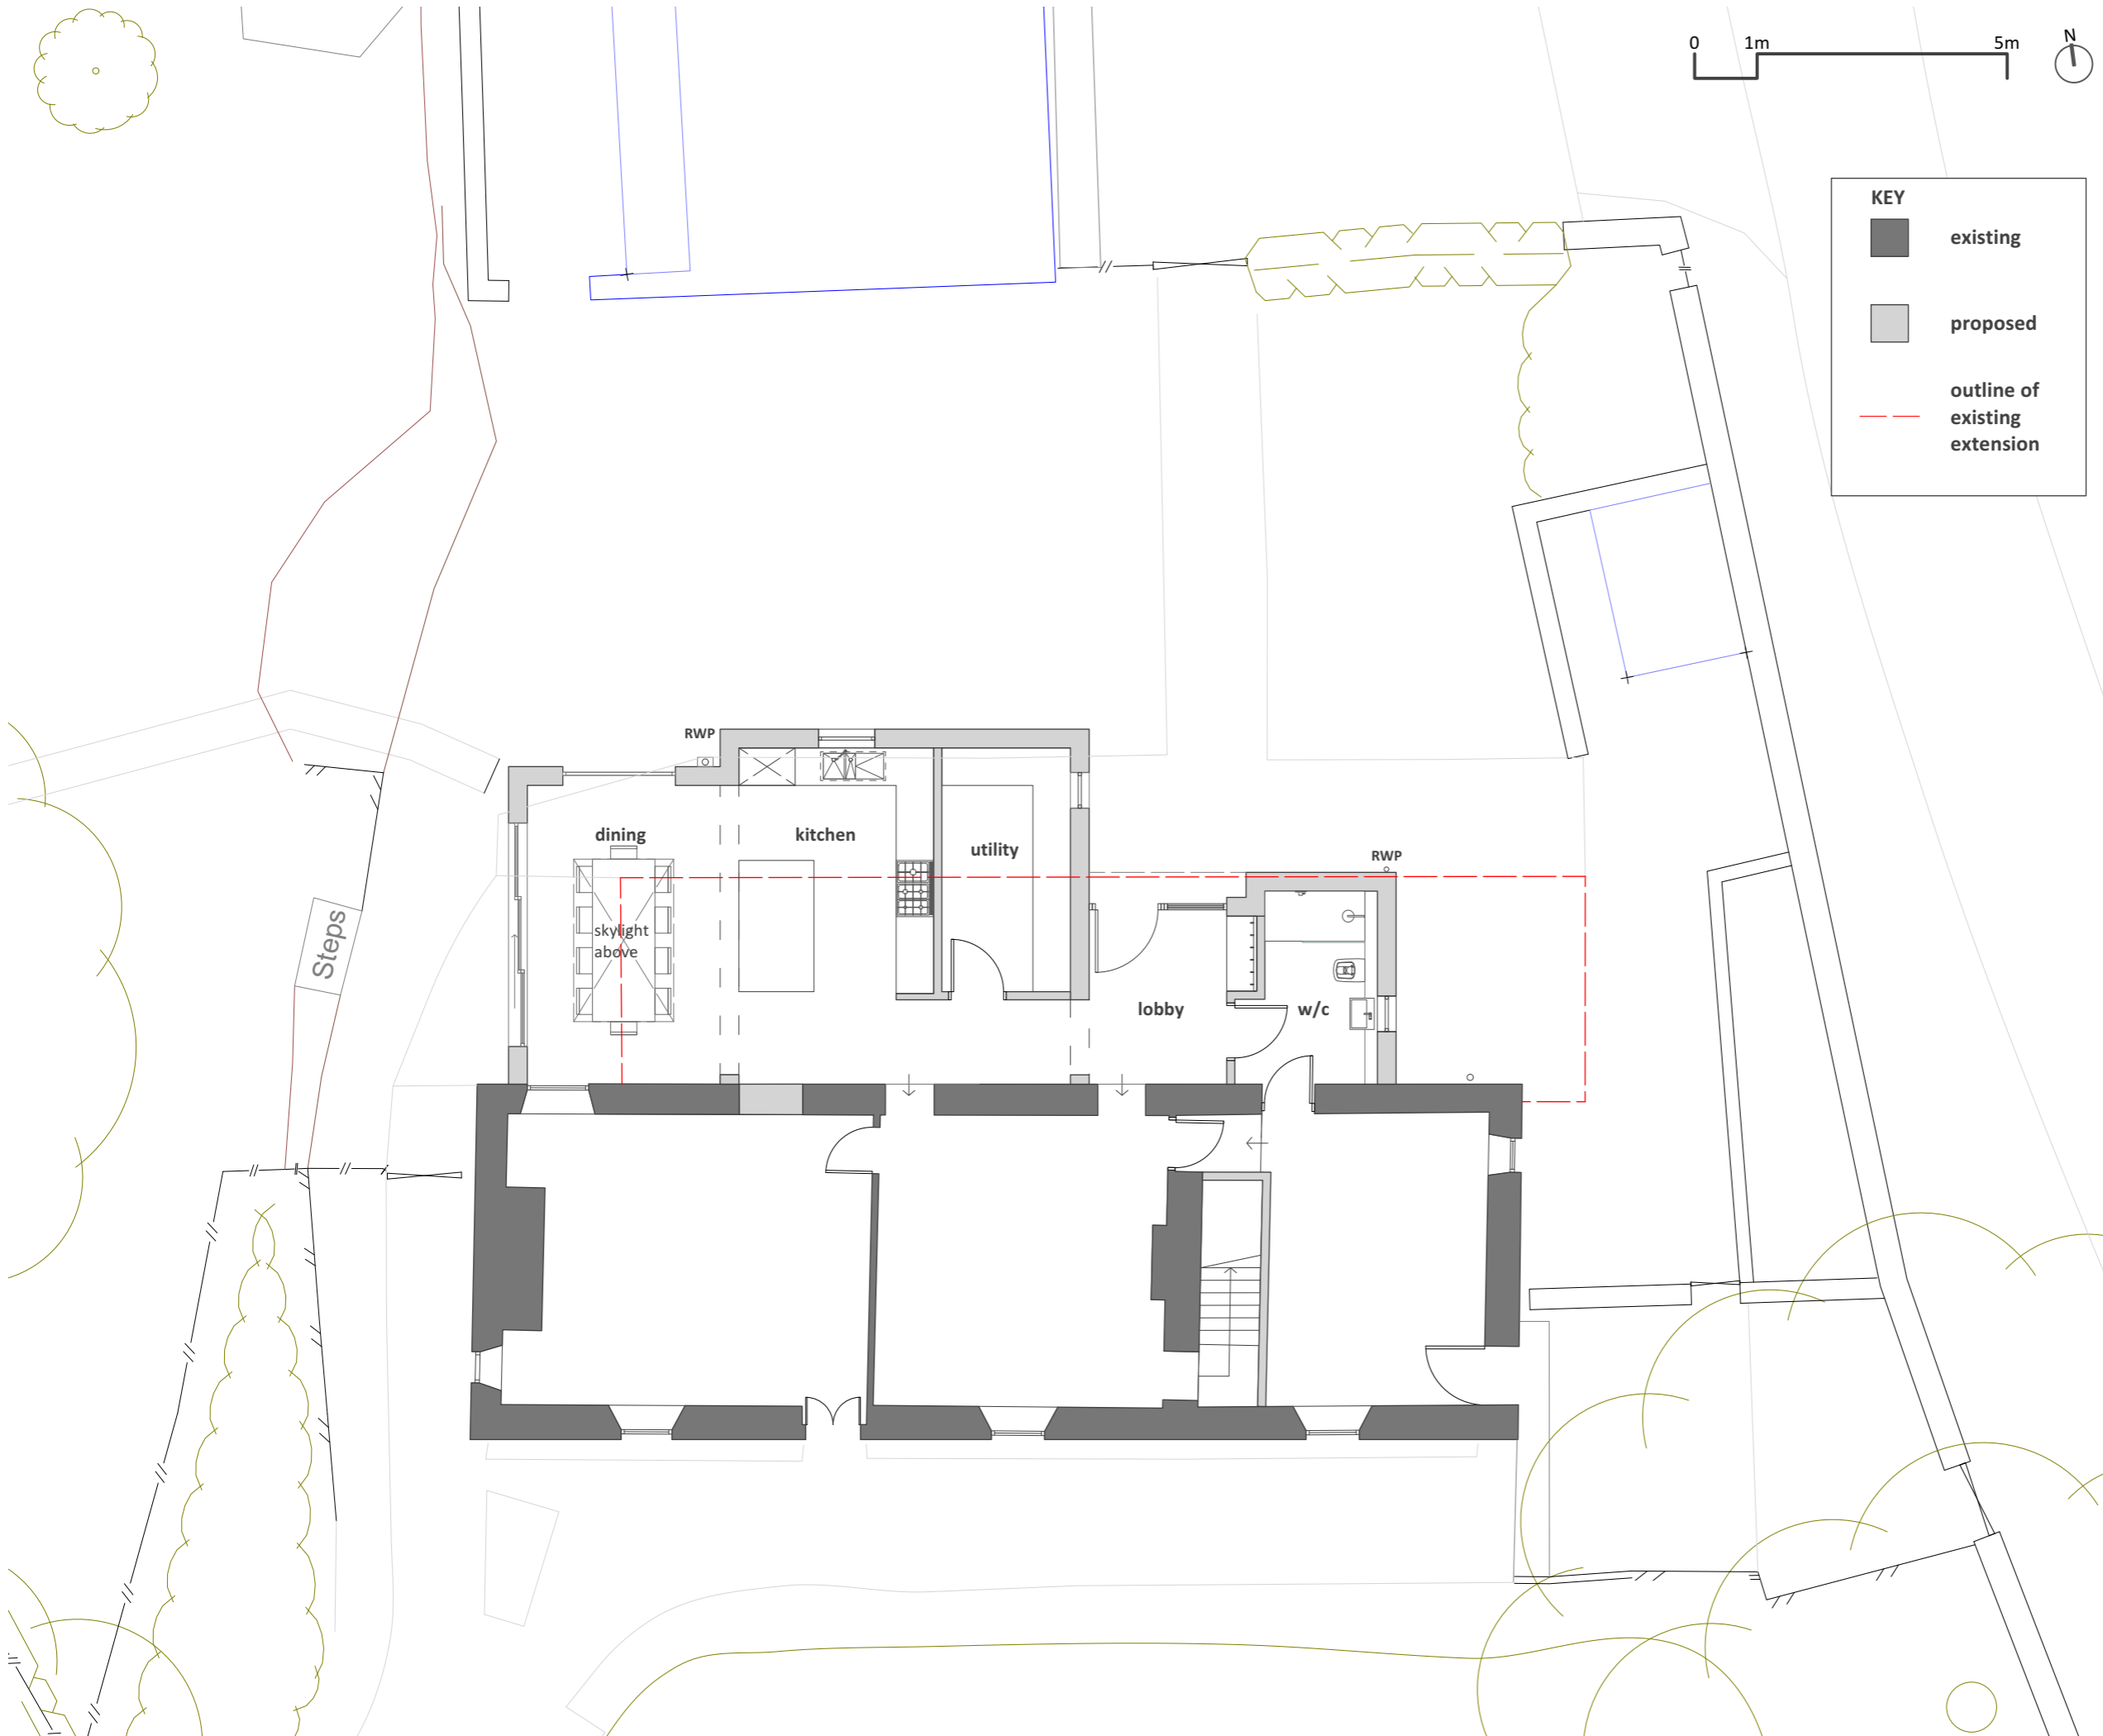

**elliottarchitects** Ltd

t 01434 633 007  
 e info@elliottarchitects.co.uk  
 w www.elliottarchitects.co.uk  
 a battle hill studio + workshop, 24 battle hill, hexham, northumberland, ne46 2eb

- NOTES**
- survey information based on scaled drawings provided by client for initial ideas only
  - elliott architects ltd are not responsible for the accuracy of survey information
  - do not scale this drawing / do not scale off dimensions
  - all dimensions in mm unless stated otherwise
  - all variations and supplementary drawings to be approved by the architect
  - all dimension and conditions are to be checked on site
  - contractor to report any dimensional discrepancies or errors without delay

**IMPORTANT: All work is to be carried out in accordance with CDM Regulations 2015.**  
 All work to be compliant with current buildings regulations.  
 To be read in conjunction with structural engineer's drawings.

Date	No.	Revision Notes
04/06/20	A	Amended to reflect planner comments
07/07/20	B	Amended to reflect planner comments
17/02/23	C	Variation of Condition application

Date	No.	Issue Notes
------	-----	-------------

**Project Title**  
 Ridley Mill House

**Sheet Title**  
 Proposed Ground Floor Plan

**Sheet Scale** 1:100 @ A3  
**Drawn By** DF

**Sheet No.**  
 Project ID Number  
 336 1003\_B