



North-East Elevation




North-West Elevation




South-West Elevation




South-East Elevation

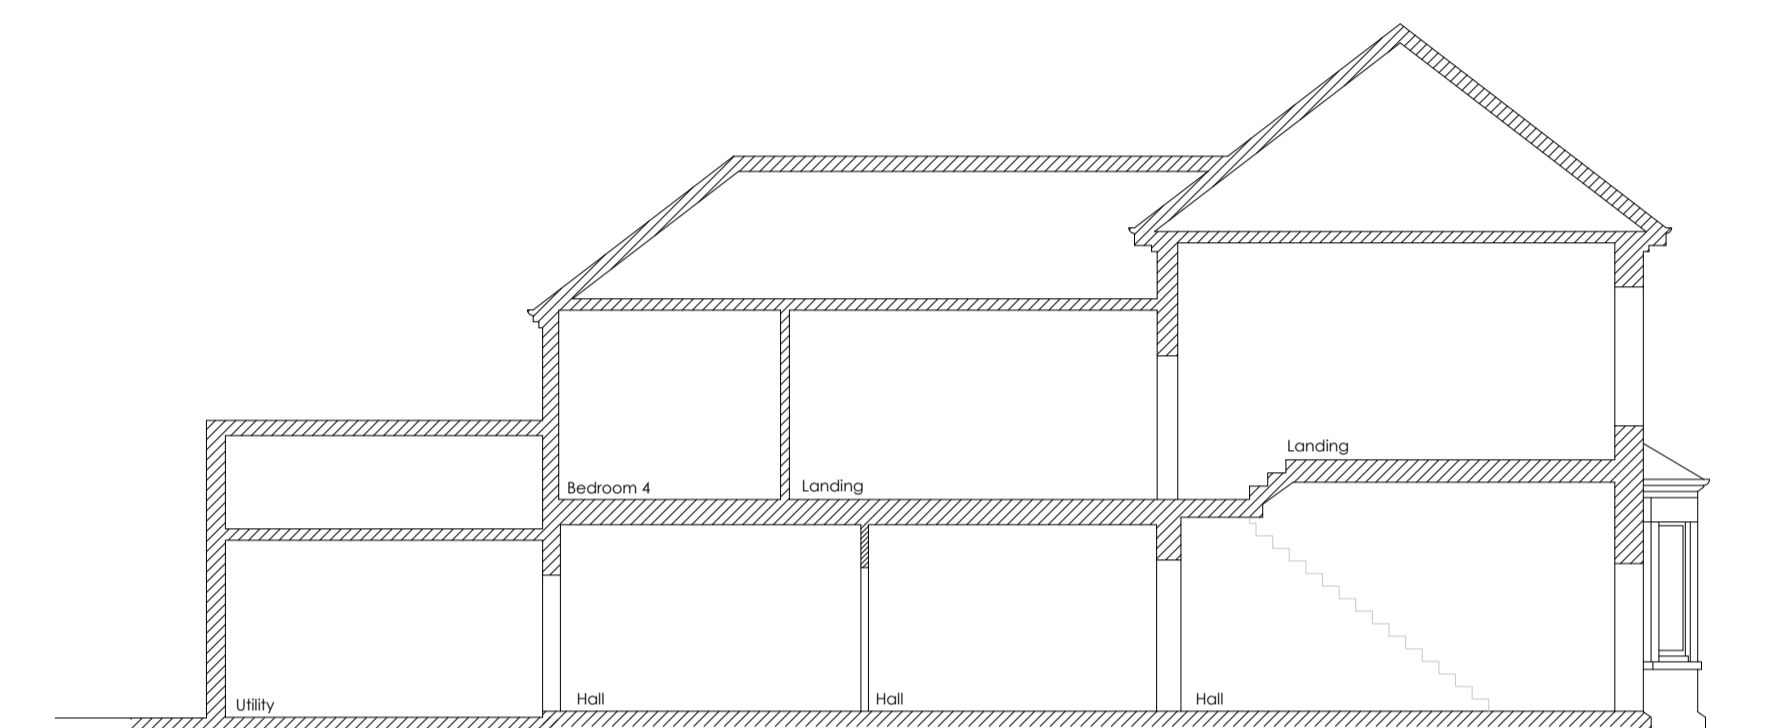


Typical Section

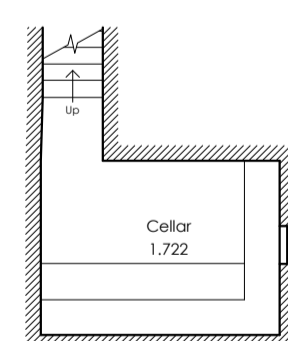

Cellar

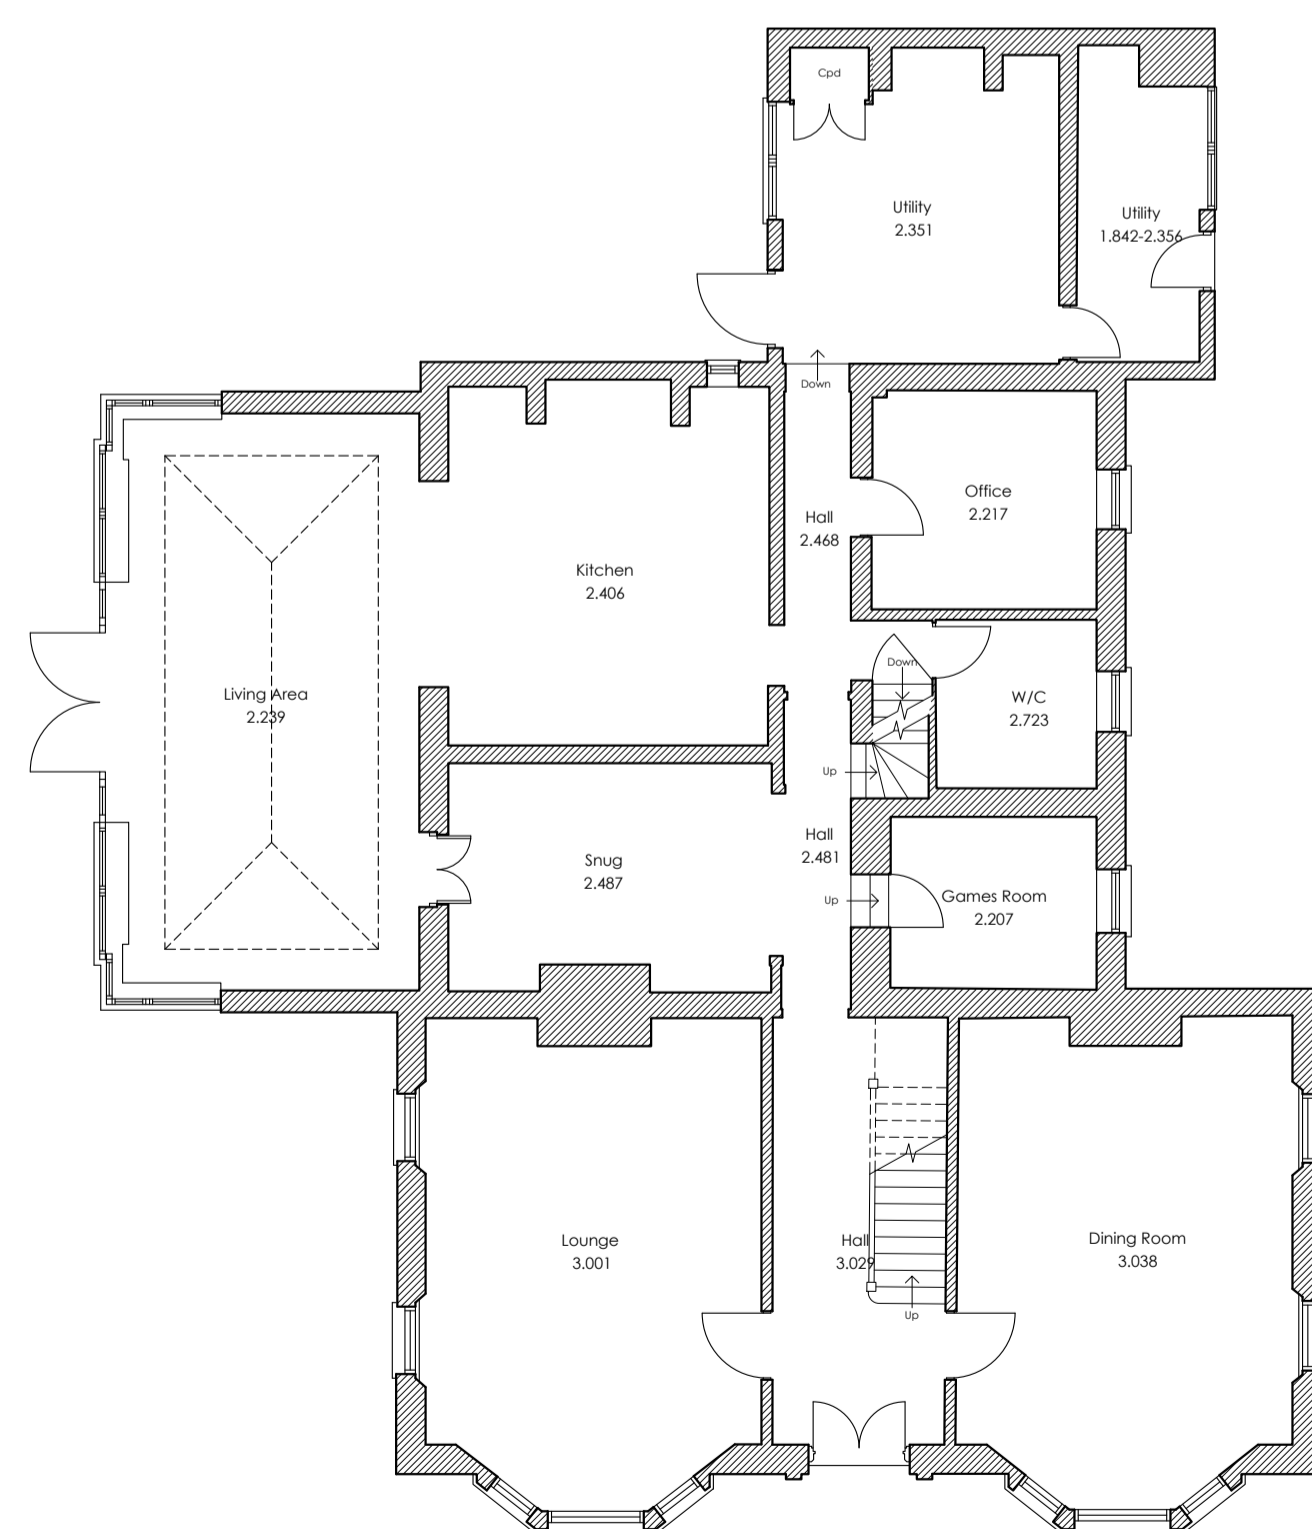

Ground Floor Plan

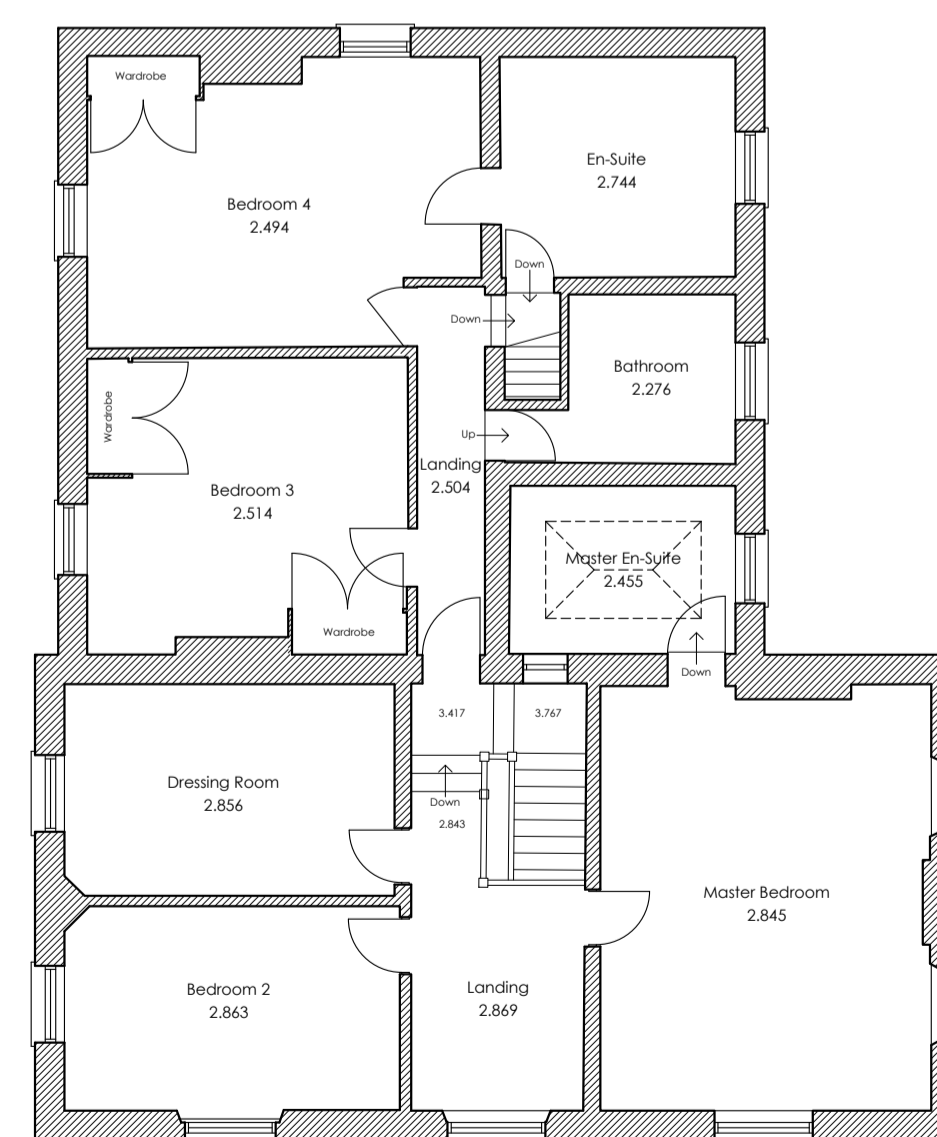

First Floor Plan

REVISION DATE DRAWN DESCRIPTION



KING'S LYNN INNOVATION CENTRE,
INNOVATION DRIVE, KING'S LYNN,
PE30 3BY

T: 01553 970033
E: design@studio11architecture.co.uk
W: www.studio11architecture.co.uk

CLIENT Mr & Mrs W McCoo

PROJECT Proposed extension to Ivy House,
Walpole Highway

DRAWING Existing Floor Plans, Elevations &
Typical Section

DRAWN	PROJECT DESIGNER	PROJECT DIRECTOR
EG	KB	KB
DATE	SCALE	PAPER SIZE
18.05.2021	1:100	A1

DRAWING NUMBER 533.SD.02

Working in partnership with Ralph Chaman Associates & Ewen Consultants