


Site Plan 1:200

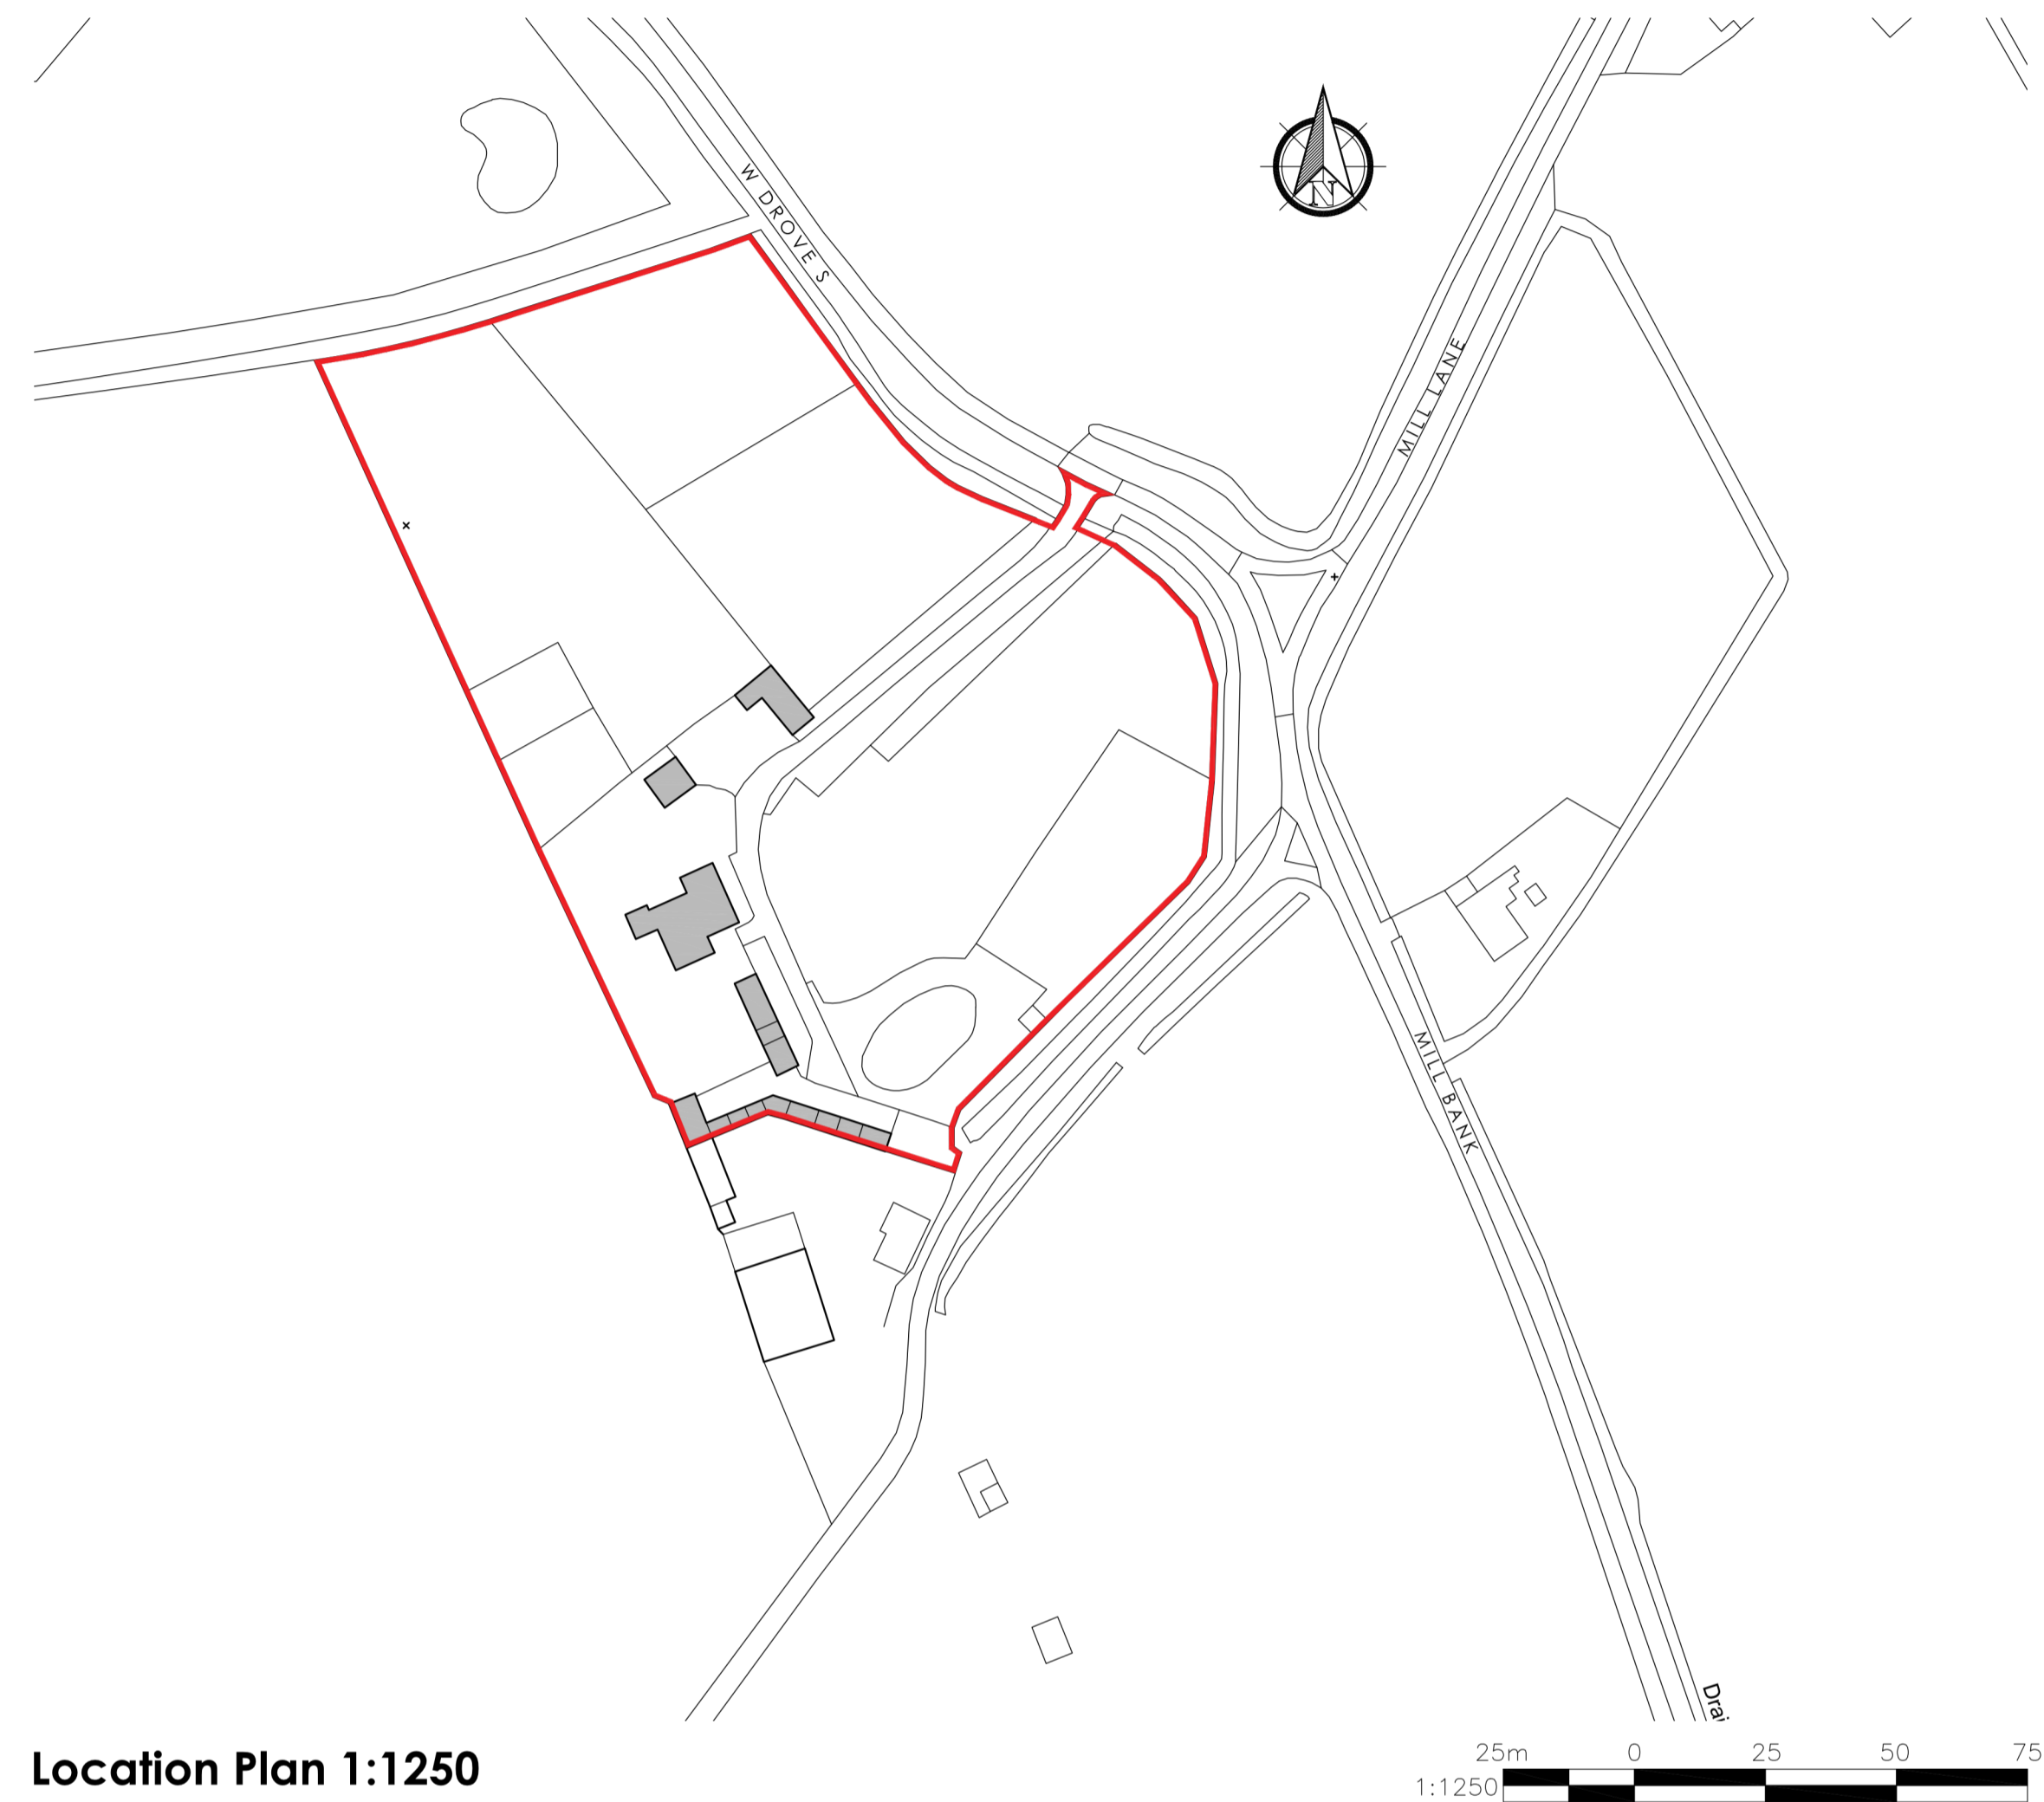

Location Plan 1:1250

Do not scale directly from this drawing. All discrepancies are to be brought to the attention of the below office.

The copyright to this drawing is owned by studio 11 architecture.

The details and information shown hereon relating to existing underground drains, main services, cables, etc., and existing structural details, are as obtained by normal survey observation method. Although all reasonable effort has been made, no guarantee can be made or given for the completeness or accuracy of this information.

REVISION DATE DRAWN DESCRIPTION



**STUDIO11**  
architecture  
KING'S LYNN INNOVATION CENTRE,  
INNOVATION DRIVE, KING'S LYNN,  
PE30 5BY

T: 01553 970033  
E: design@studio11architecture.co.uk  
W: www.studio11architecture.co.uk

CLIENT Mr & Mrs W McCoo

PROJECT Proposed extension to Ivy House,  
Walpole Highway

DRAWING Proposed Site & Location Plan

DRAWN	PROJECT DESIGNER	PROJECT DIRECTOR
EG	KB	KB
DATE	SCALE	PAPER SIZE
03.02.2023	See Drawing	A1

DRAWING NUMBER  
533.PD2.02

Working in partnership with Ralph Charman Associates & Eleven Consultants