


EXISTING

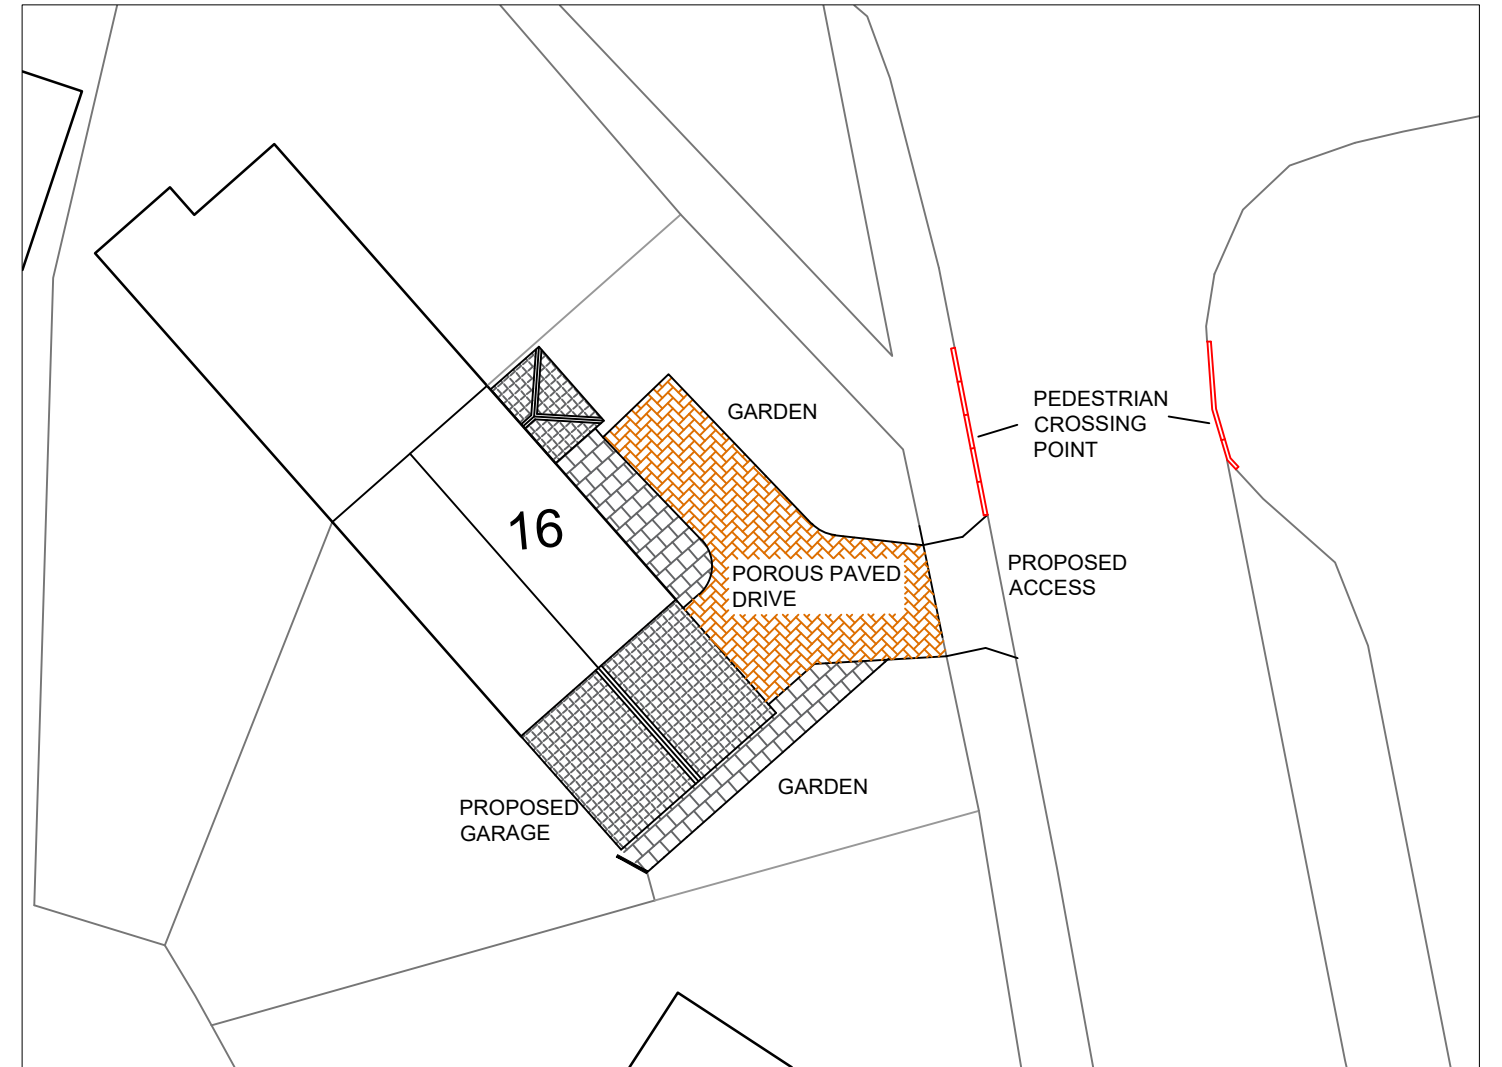

PROPOSED

16, Church Road,  
 Trimdon Village  
 Proposed Attached Garage, Porch,  
 Render to Property and new Drive  
 Site Plans  
 Scale 1:200 @ A3