




This drawing is the copyright of James Ritchie Architect.
 Contractors must check all dimensions on site and only figured dimensions should be worked from.
 Any discrepancies must be reported immediately to the architect before proceeding with work.

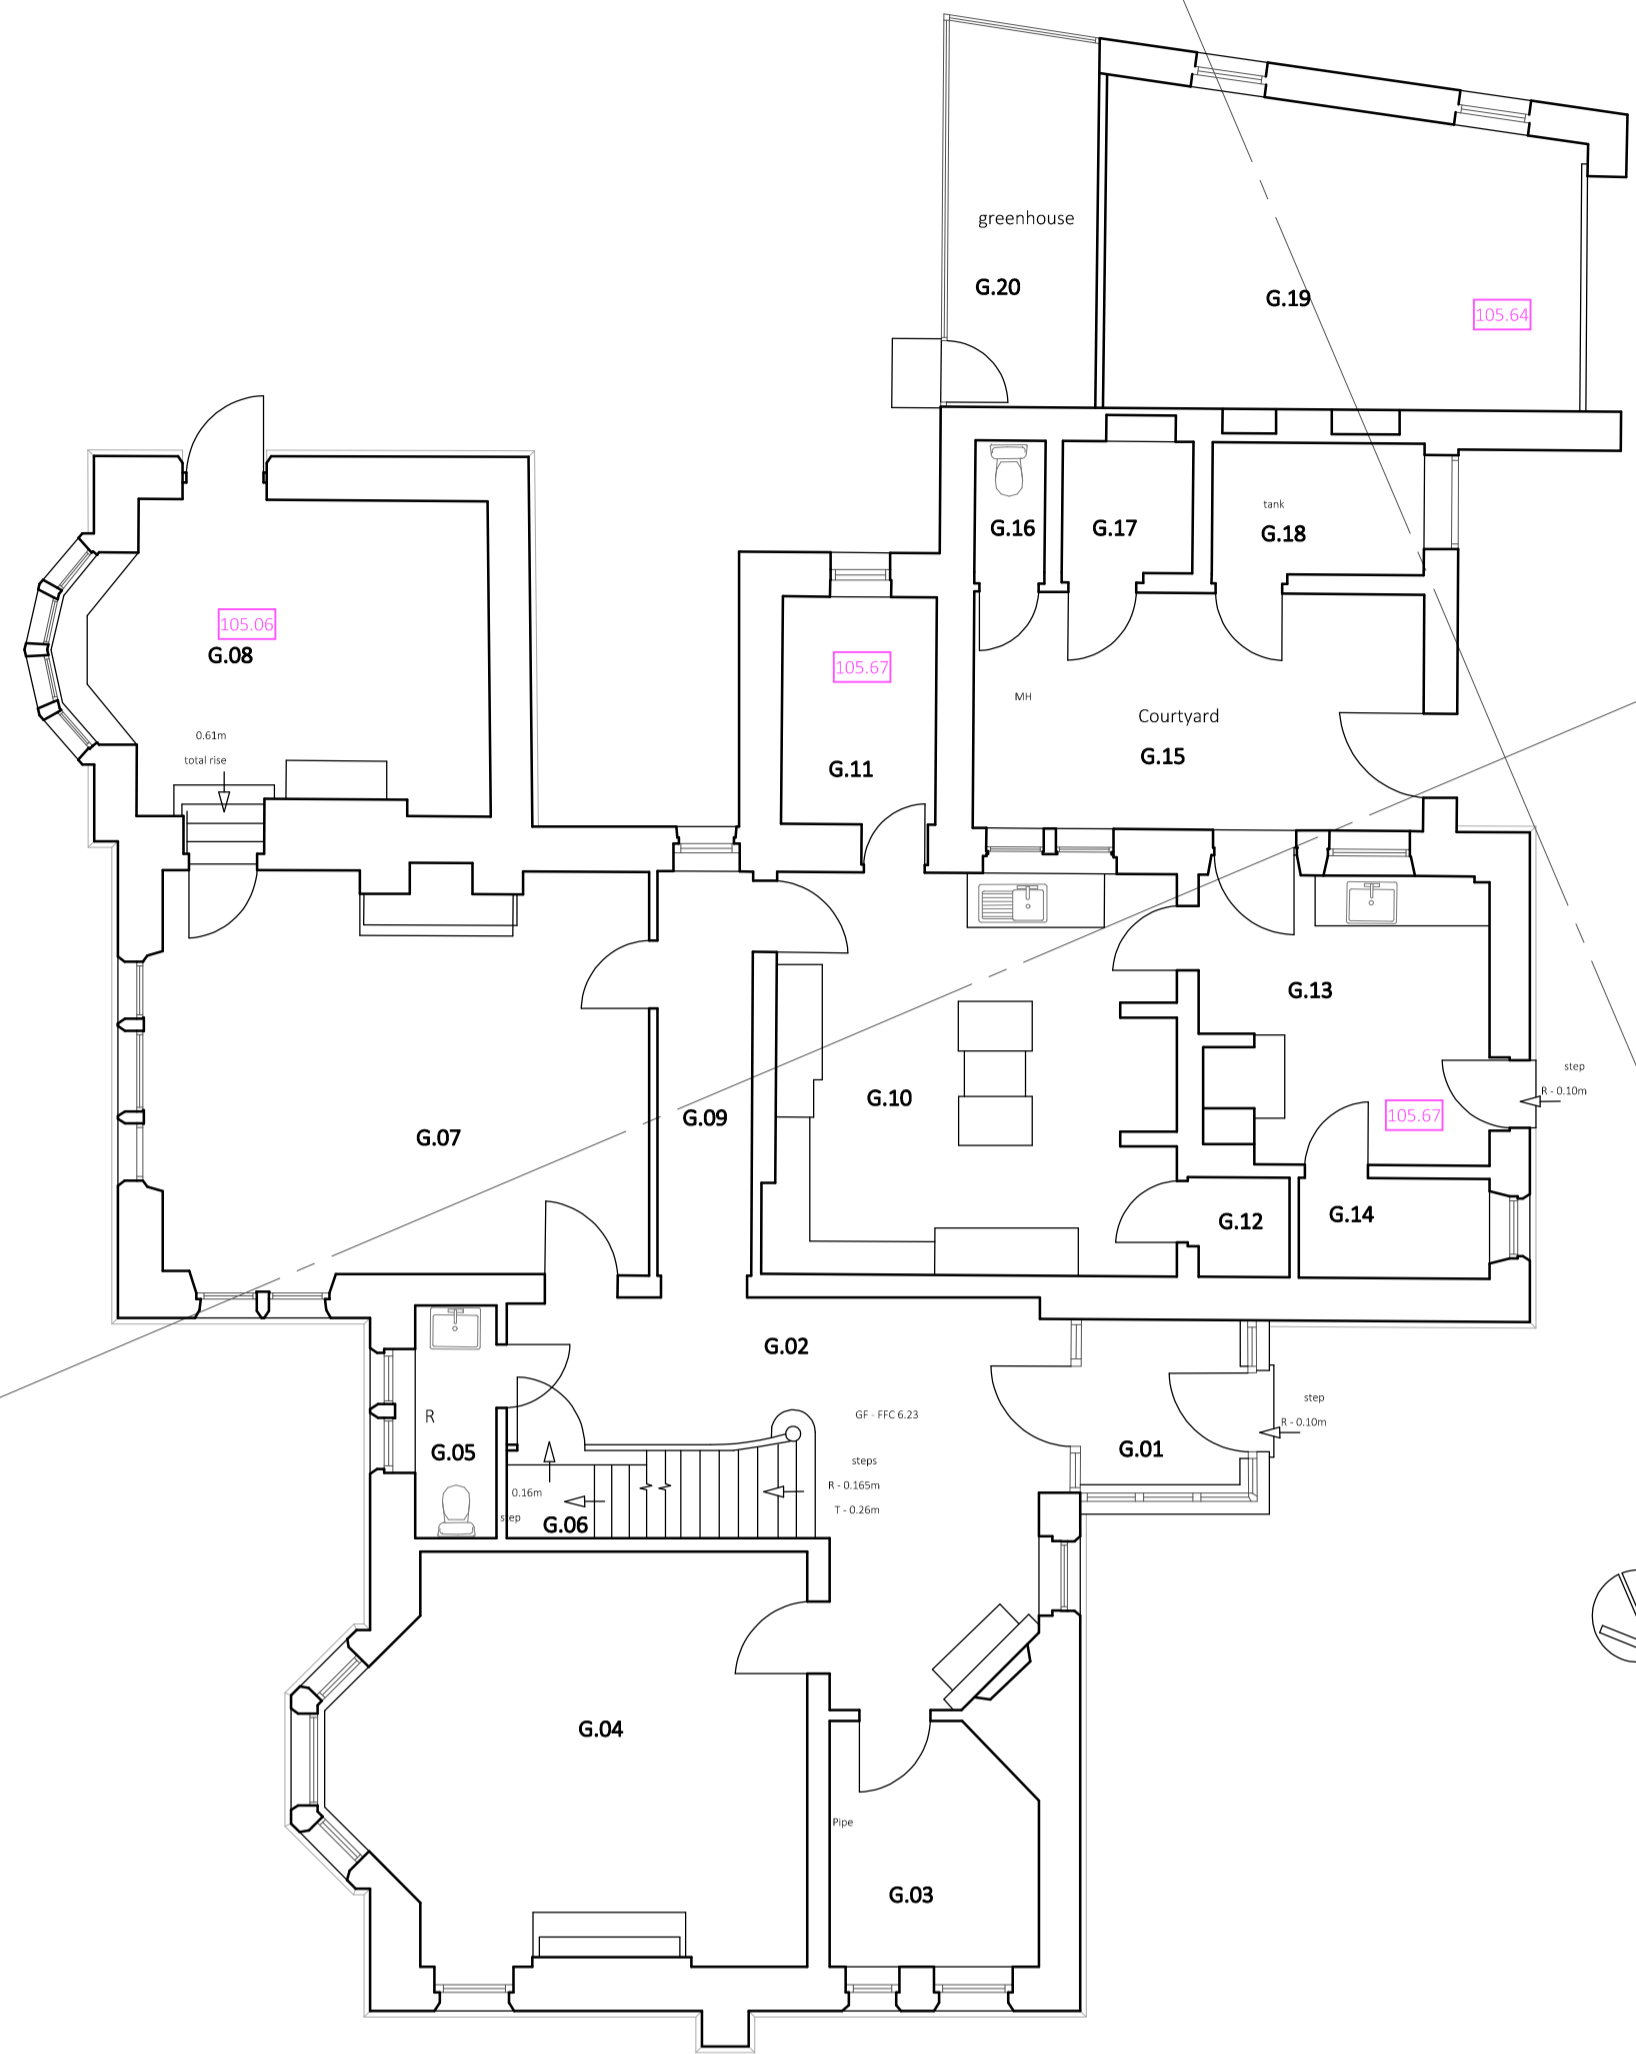


GROUND FLOOR PLAN

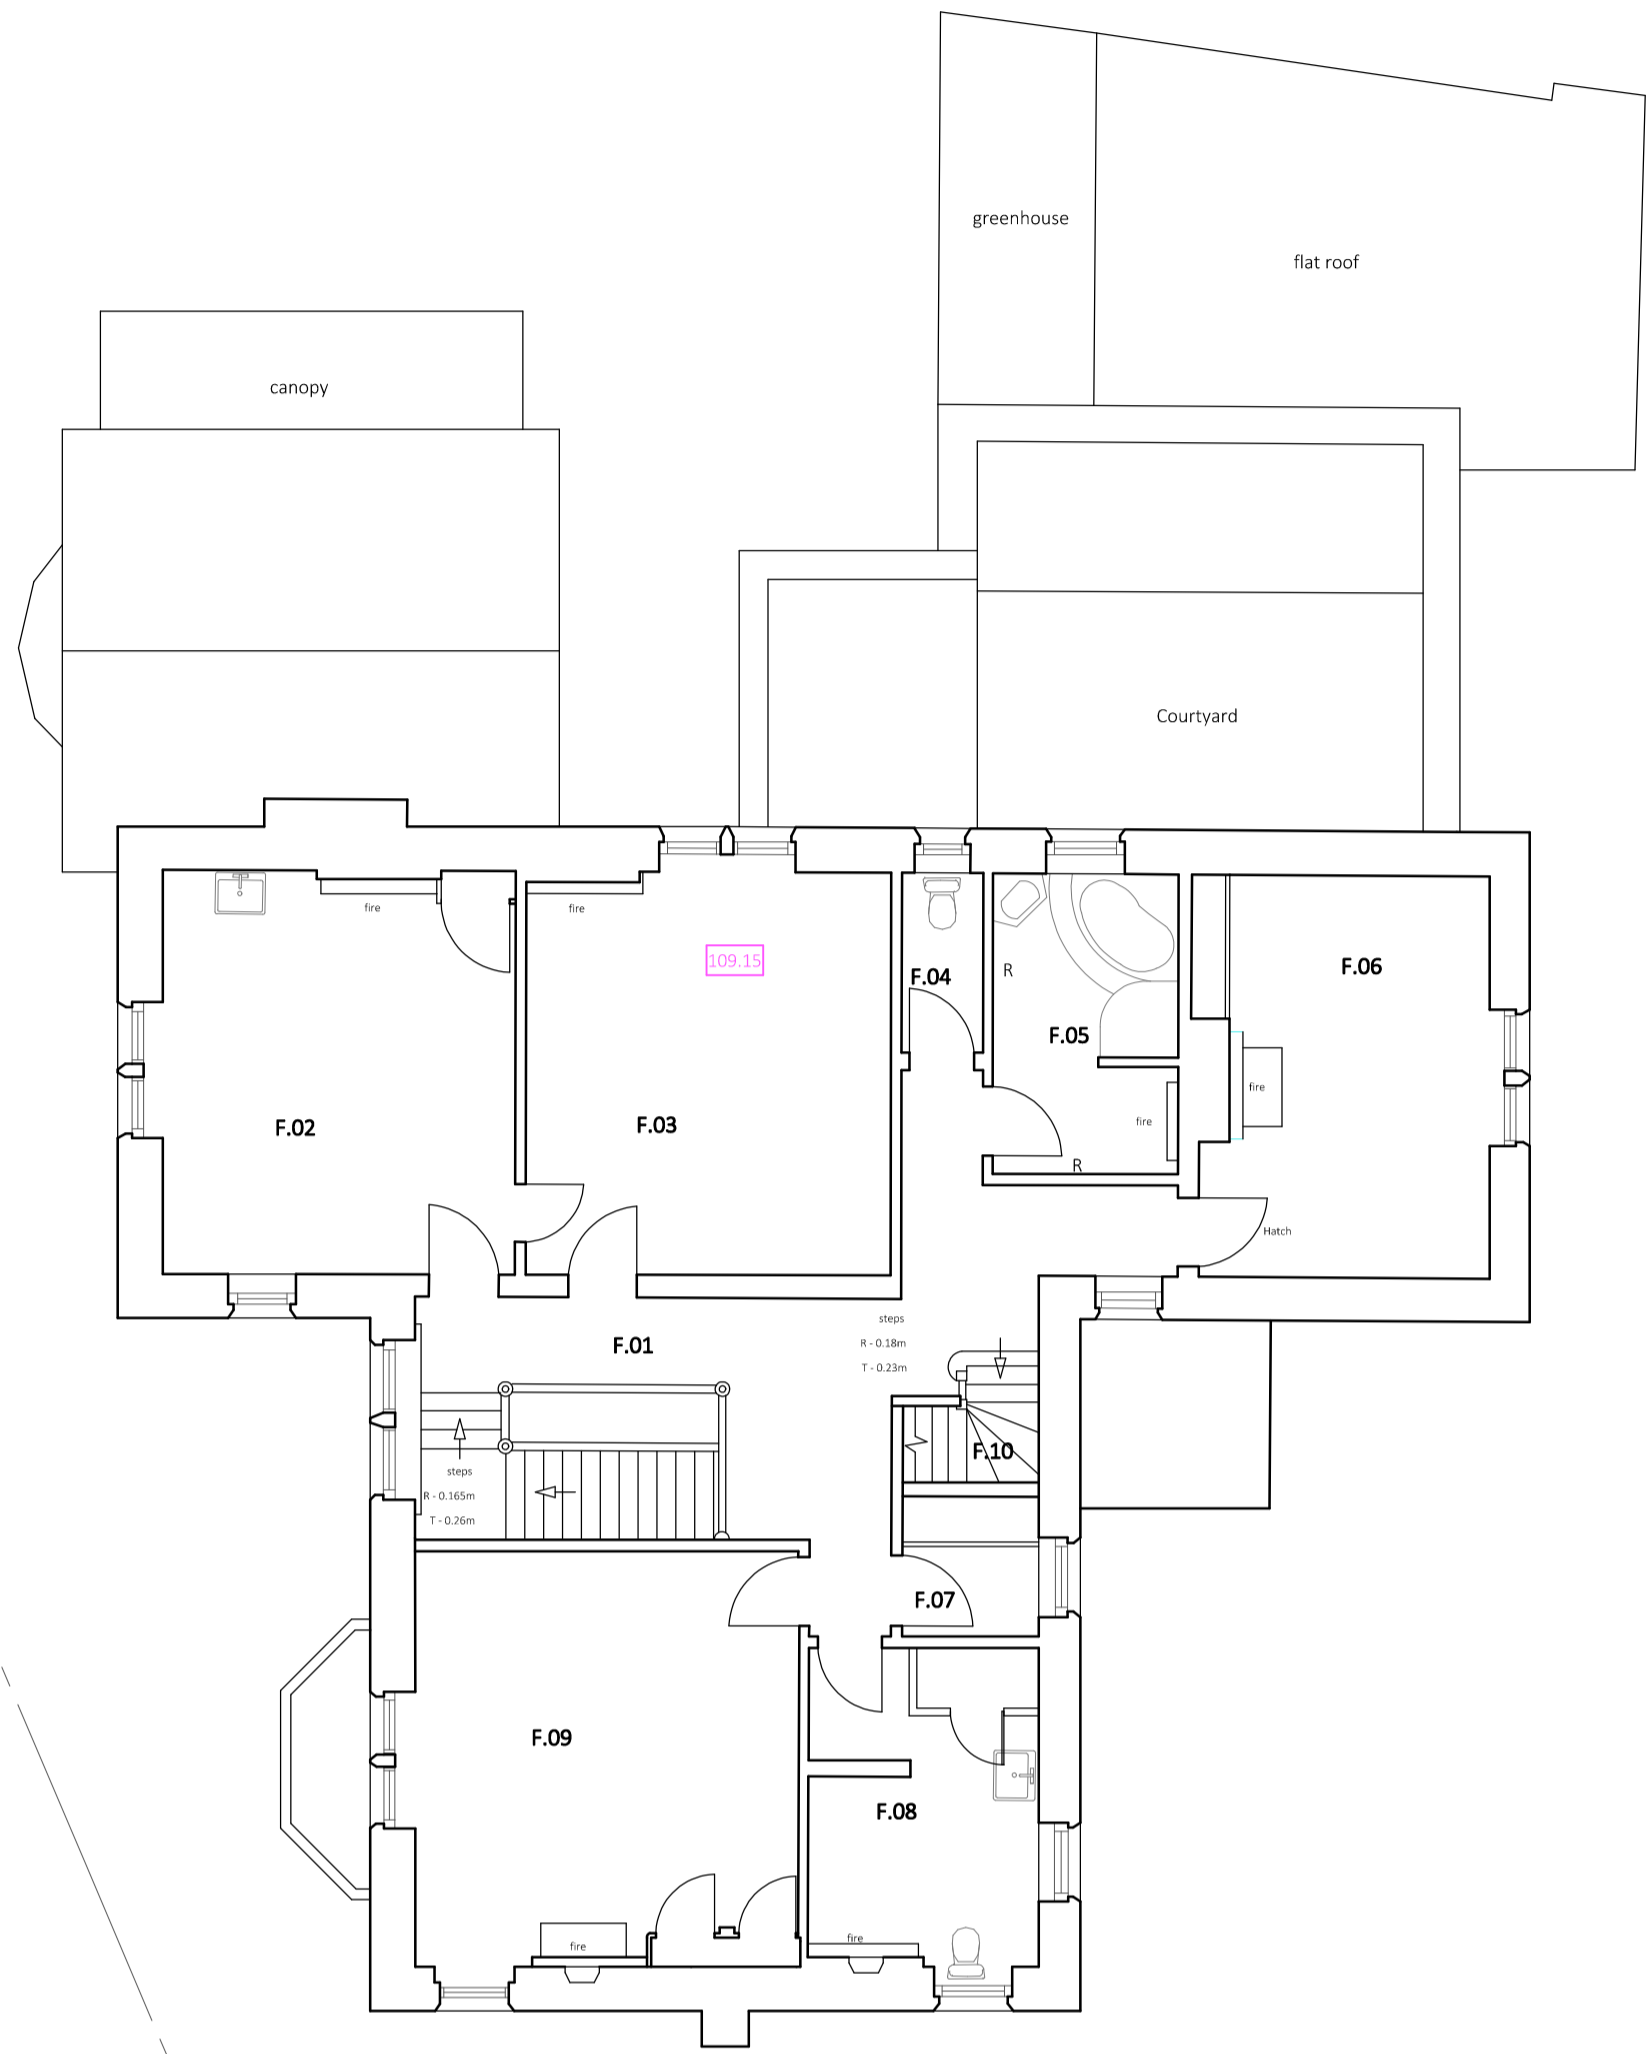

FIRST FLOOR PLAN

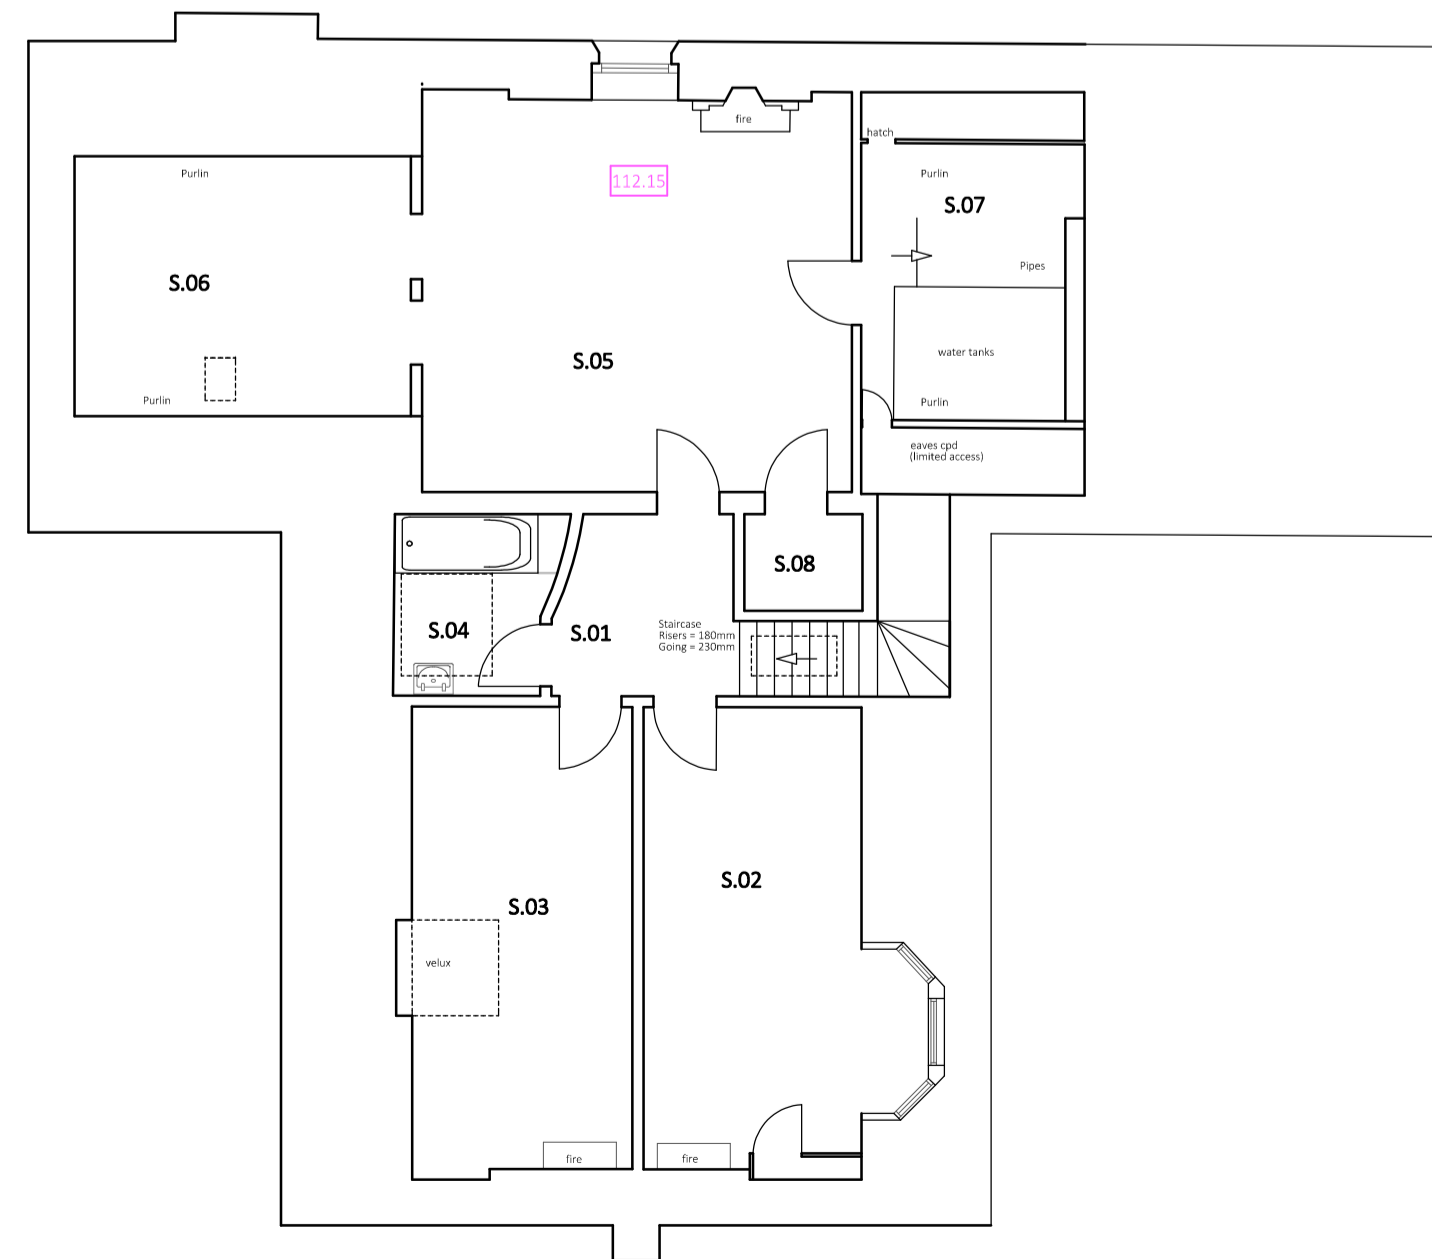

SECOND FLOOR PLAN

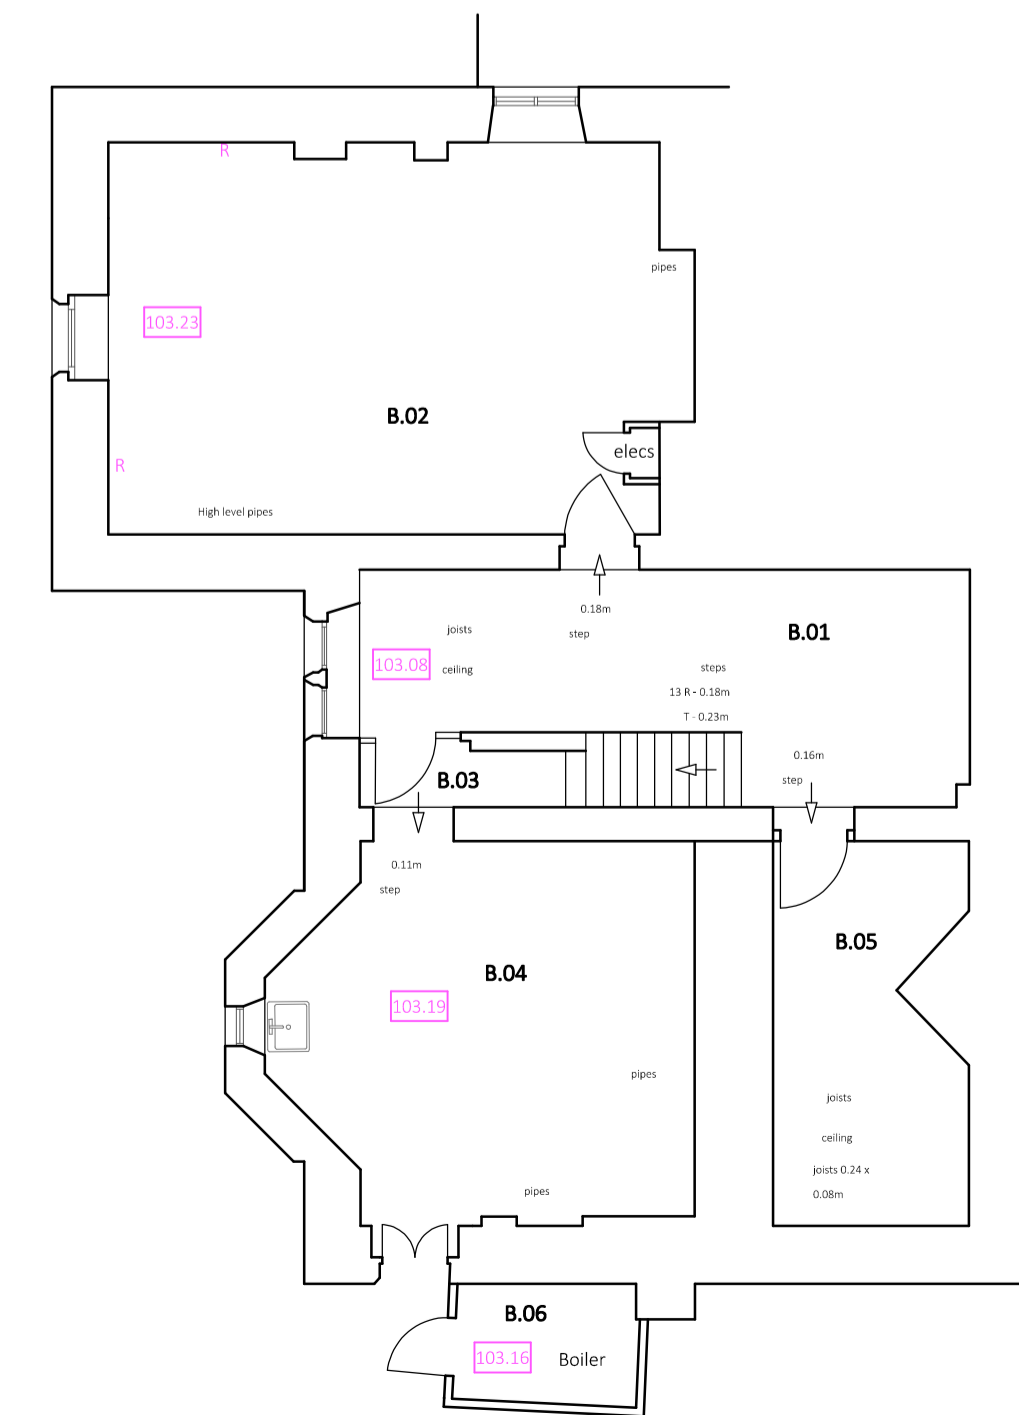

BASEMENT FLOOR PLAN



Rev.	Date	Description



architecture
 lighting design
 cdm services

James Ritchie Architect Limited
 1 Alexandra Terrace
 Haydon Bridge, Northumberland
 NE47 6LW
 07785 915687
 info@jamesritchie.com

Client: Mr & Mrs C Benson	
Project: Alterations to Brokenheugh	
Drawing Title: Existing Floor Plans	
Job No.: 2112	Rev.:
Drawing No.: 010	
Scale: 1:100@A1	
Date: Jan '23	