



© COPYRIGHT
ALL DIMENSIONS
NOT SCALE OFF DRAWING. ANY DISCREPANCIES
TO BE REPORTED.




PROPOSED FRONT ELEVATION (west)

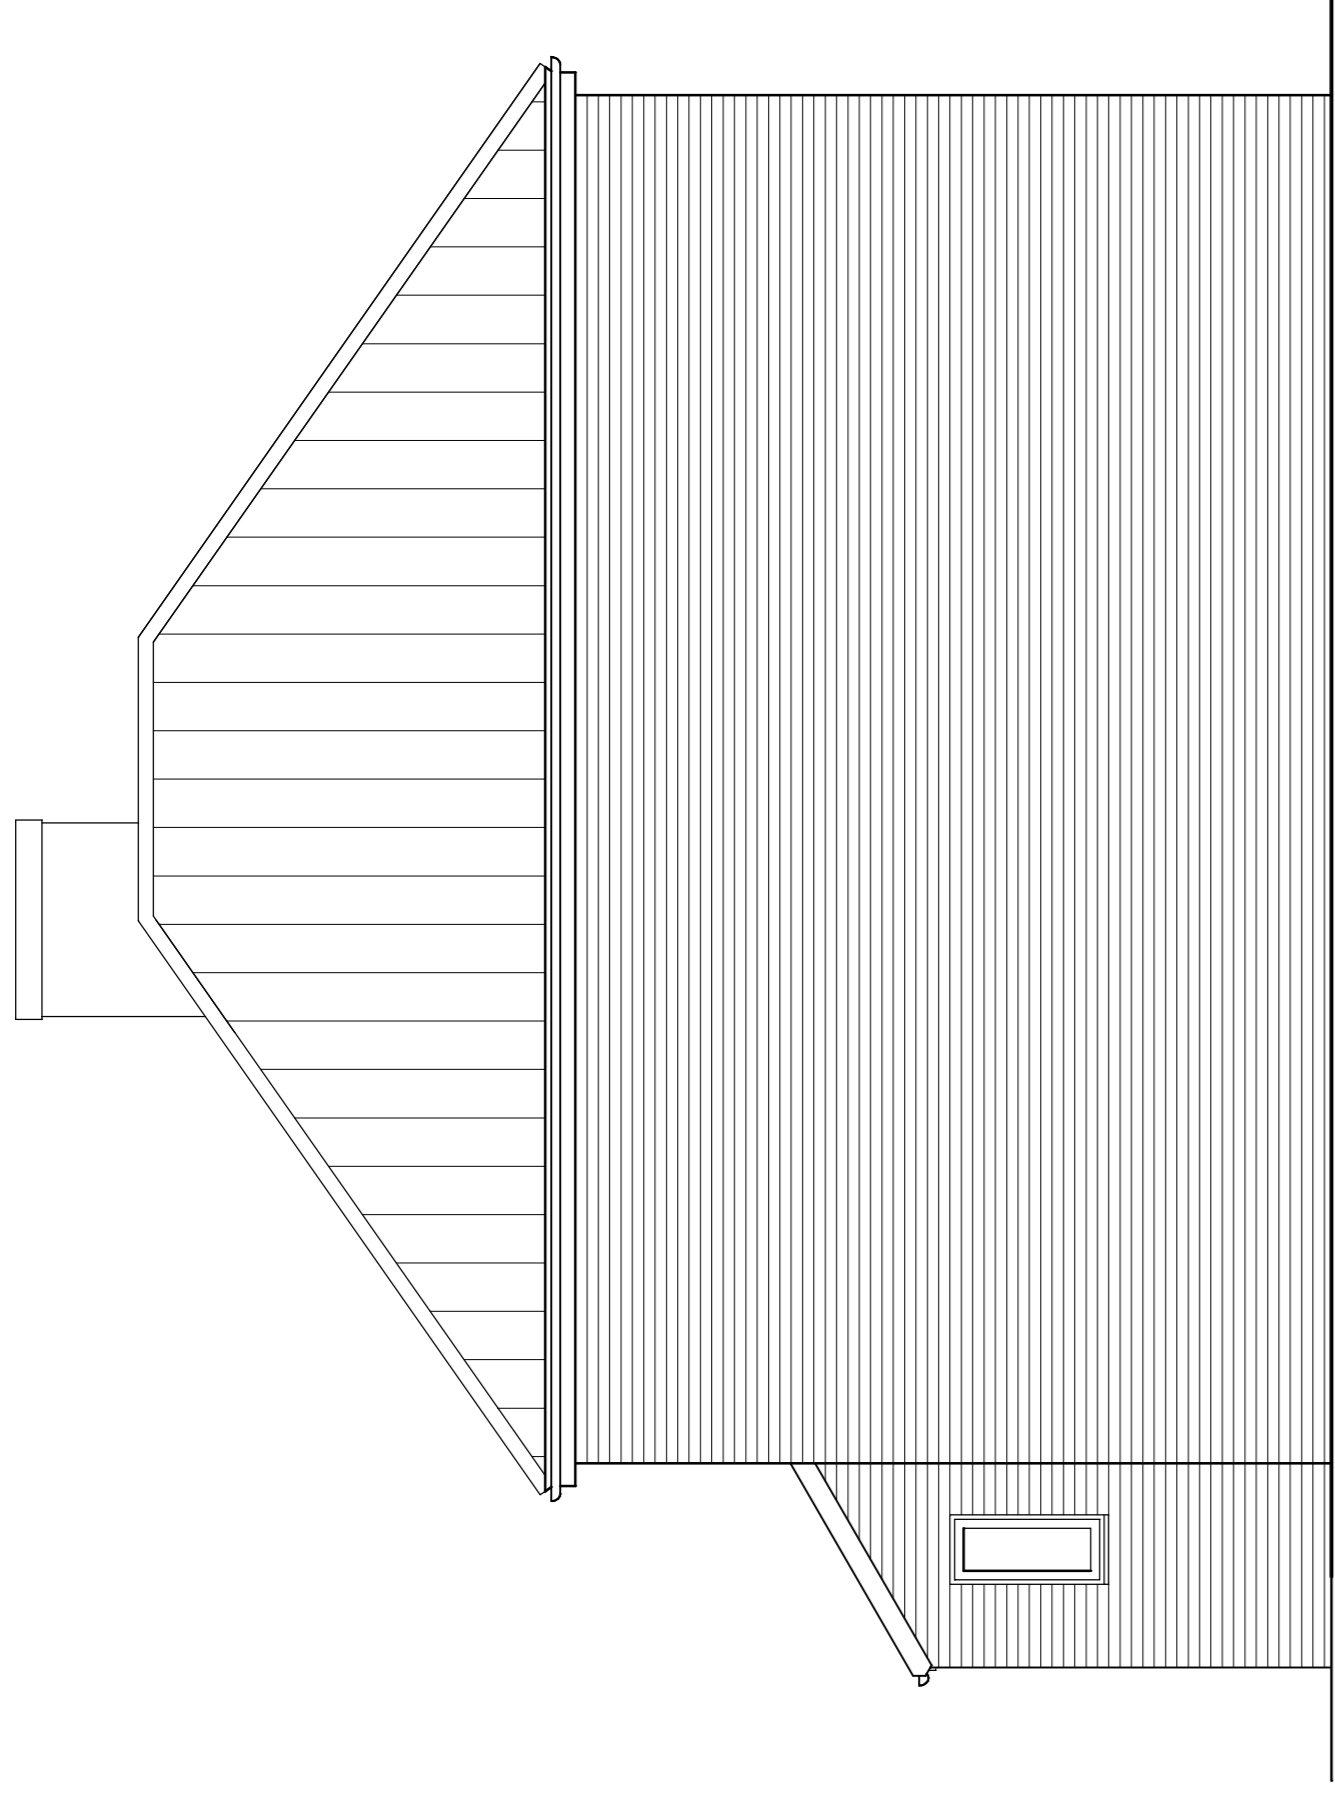


PROPOSED SIDE ELEVATION (south)

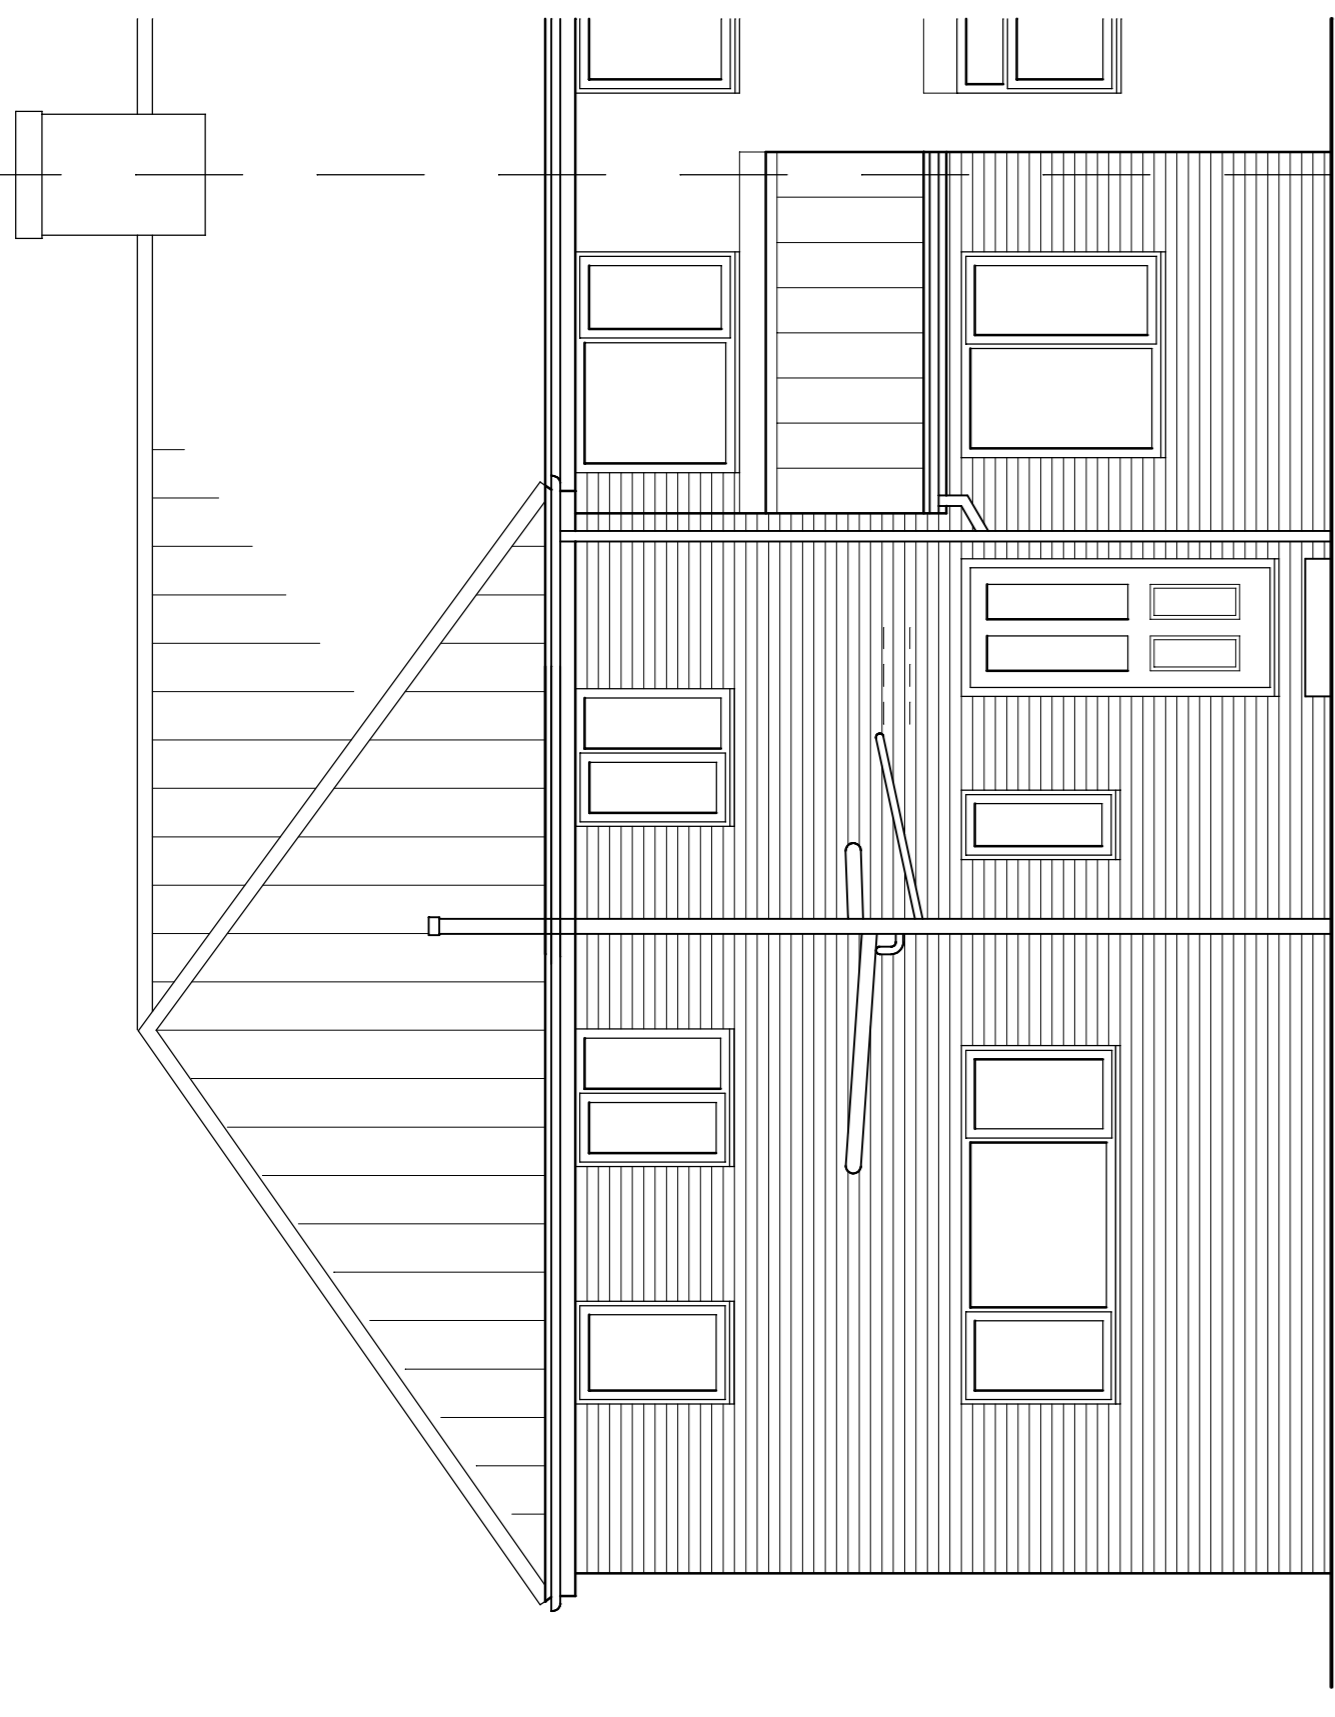


PROPOSED REAR ELEVATION (east)

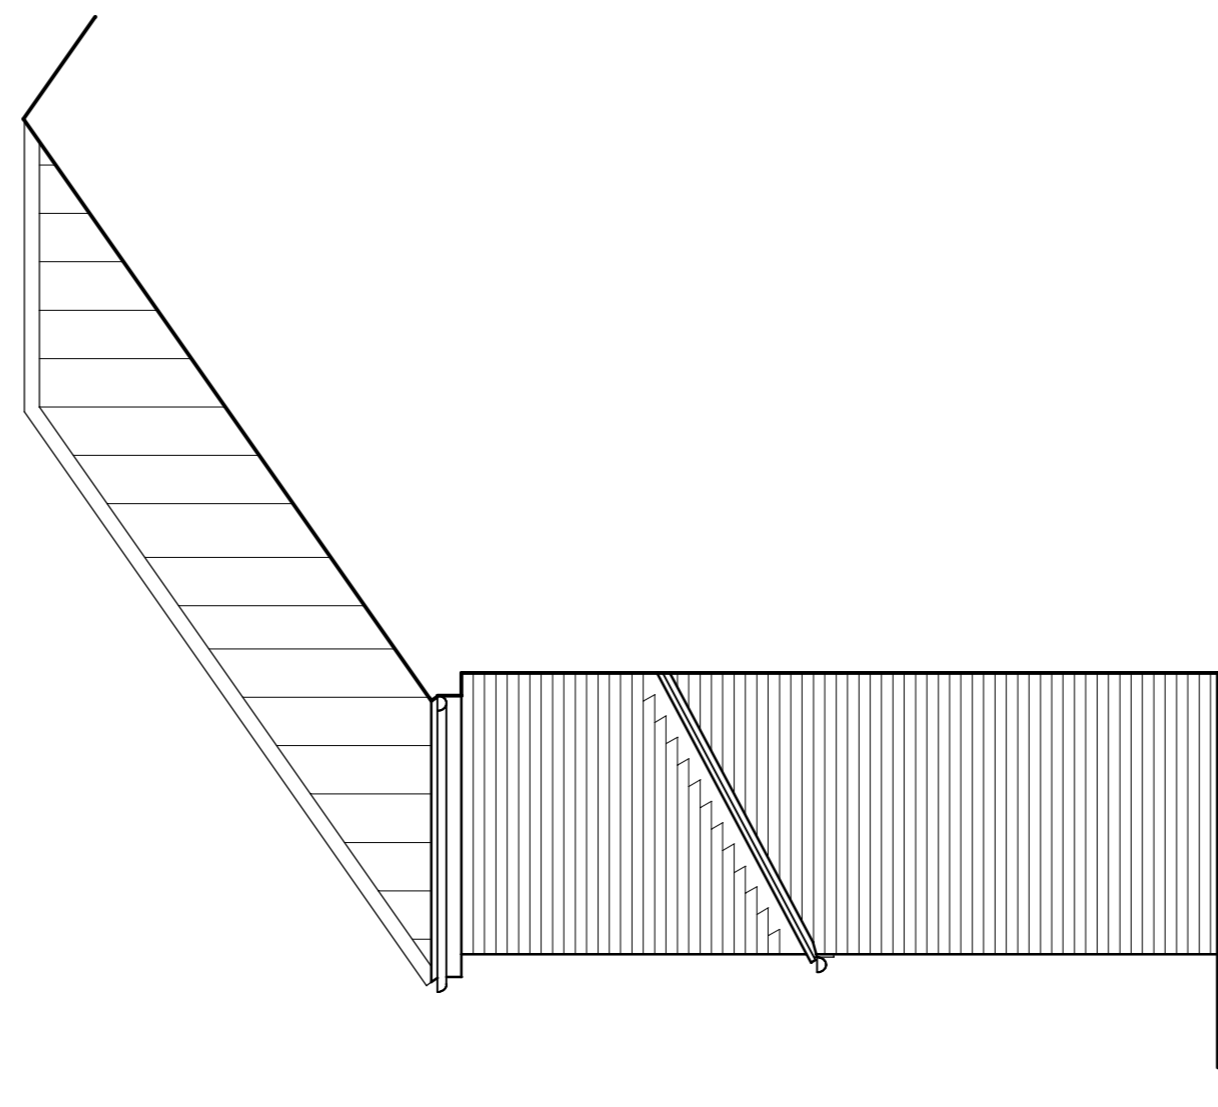

PROPOSED SIDE (north)

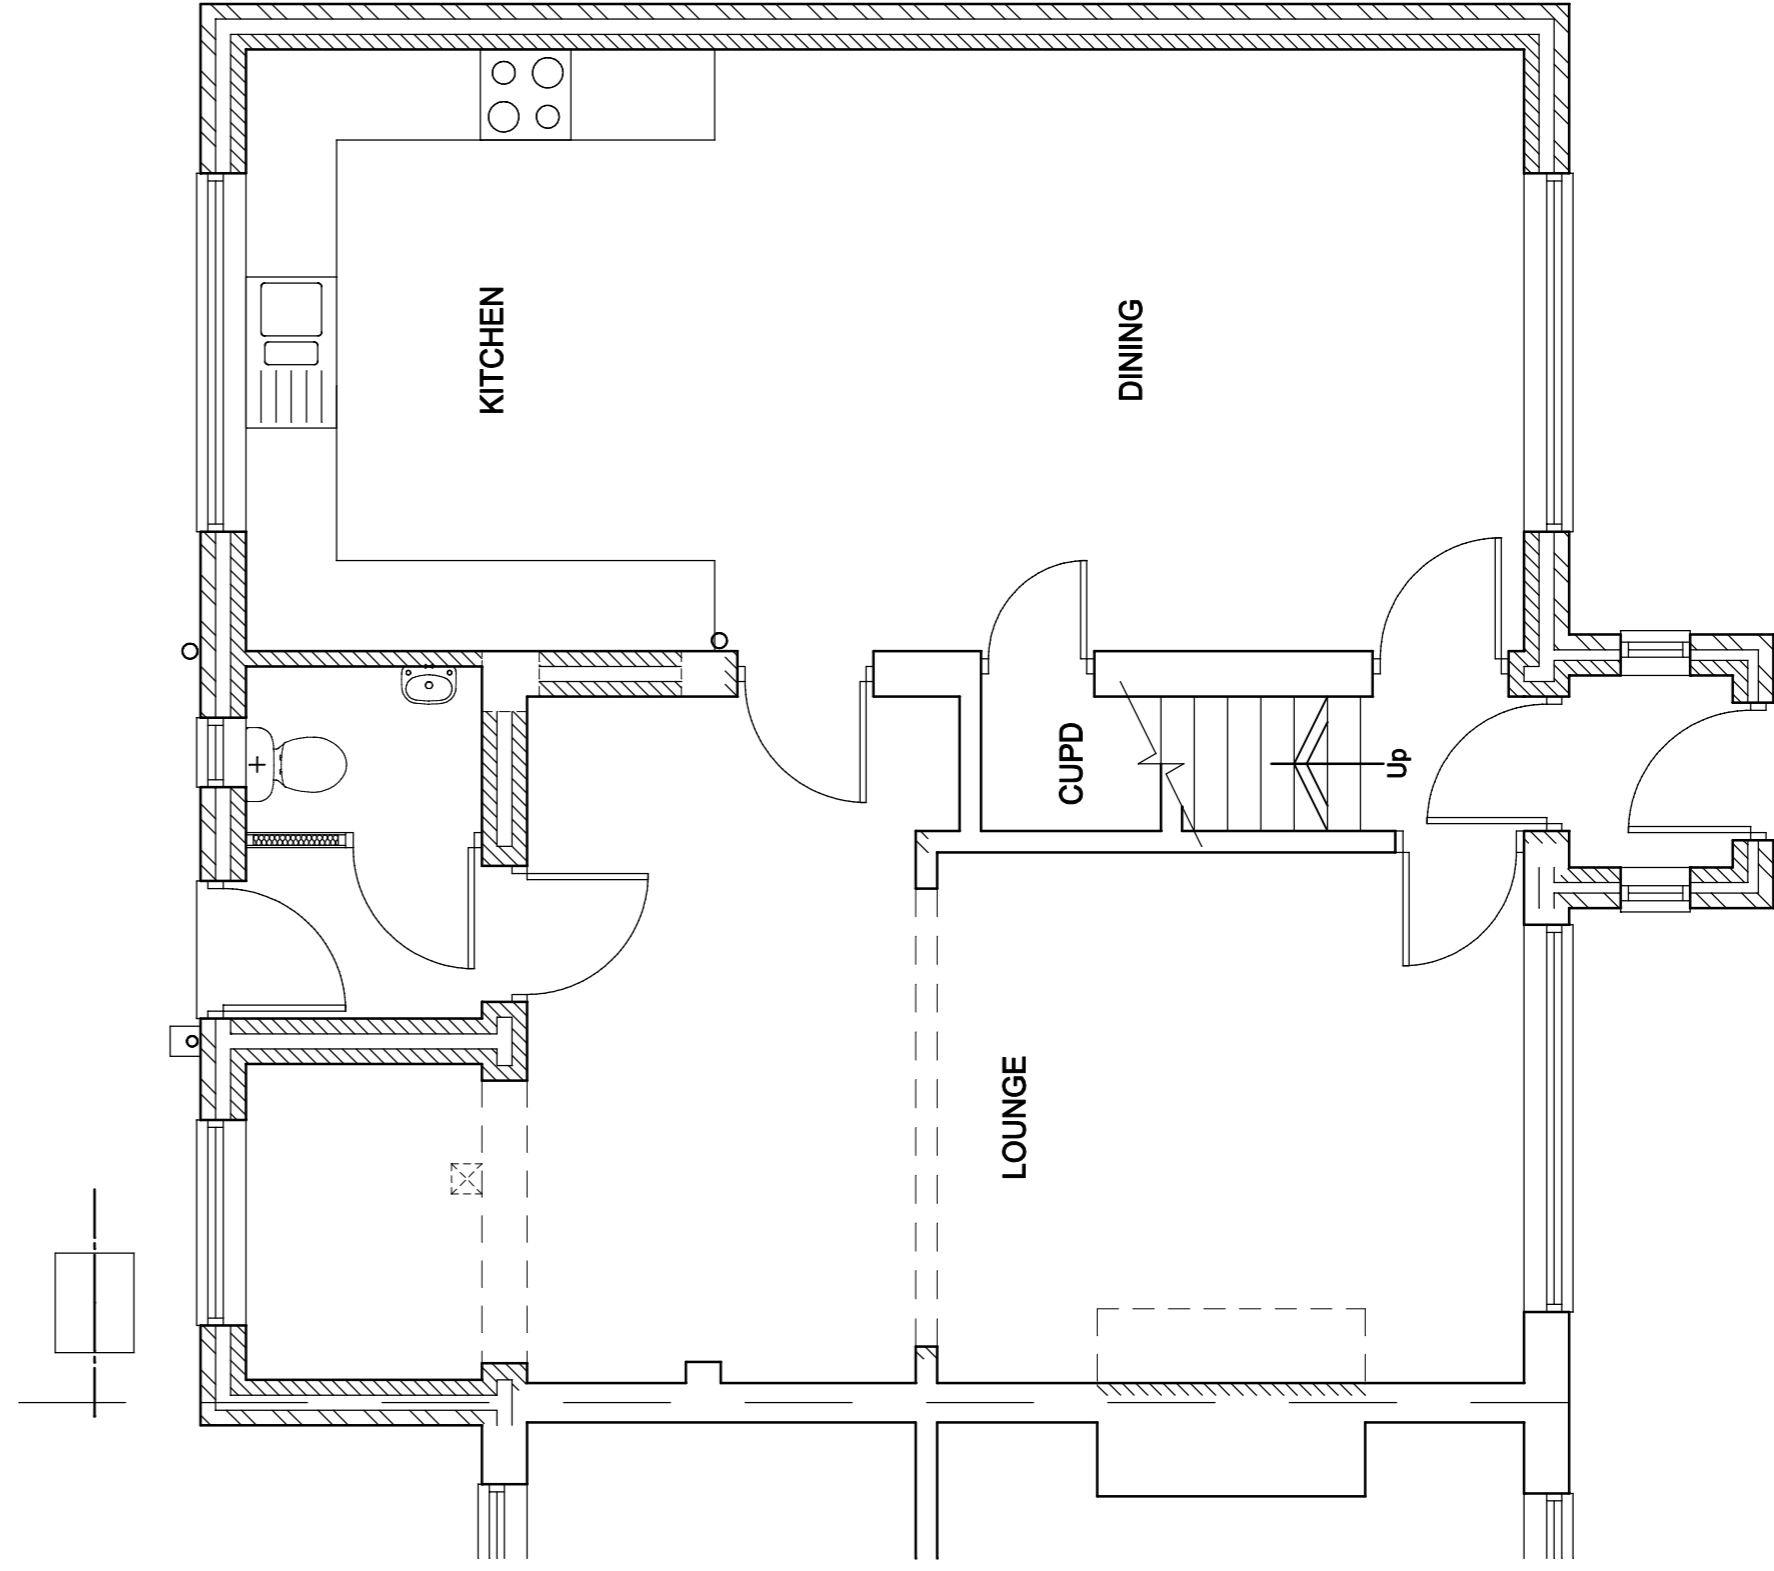

PROPOSED GROUND FLOOR PLAN

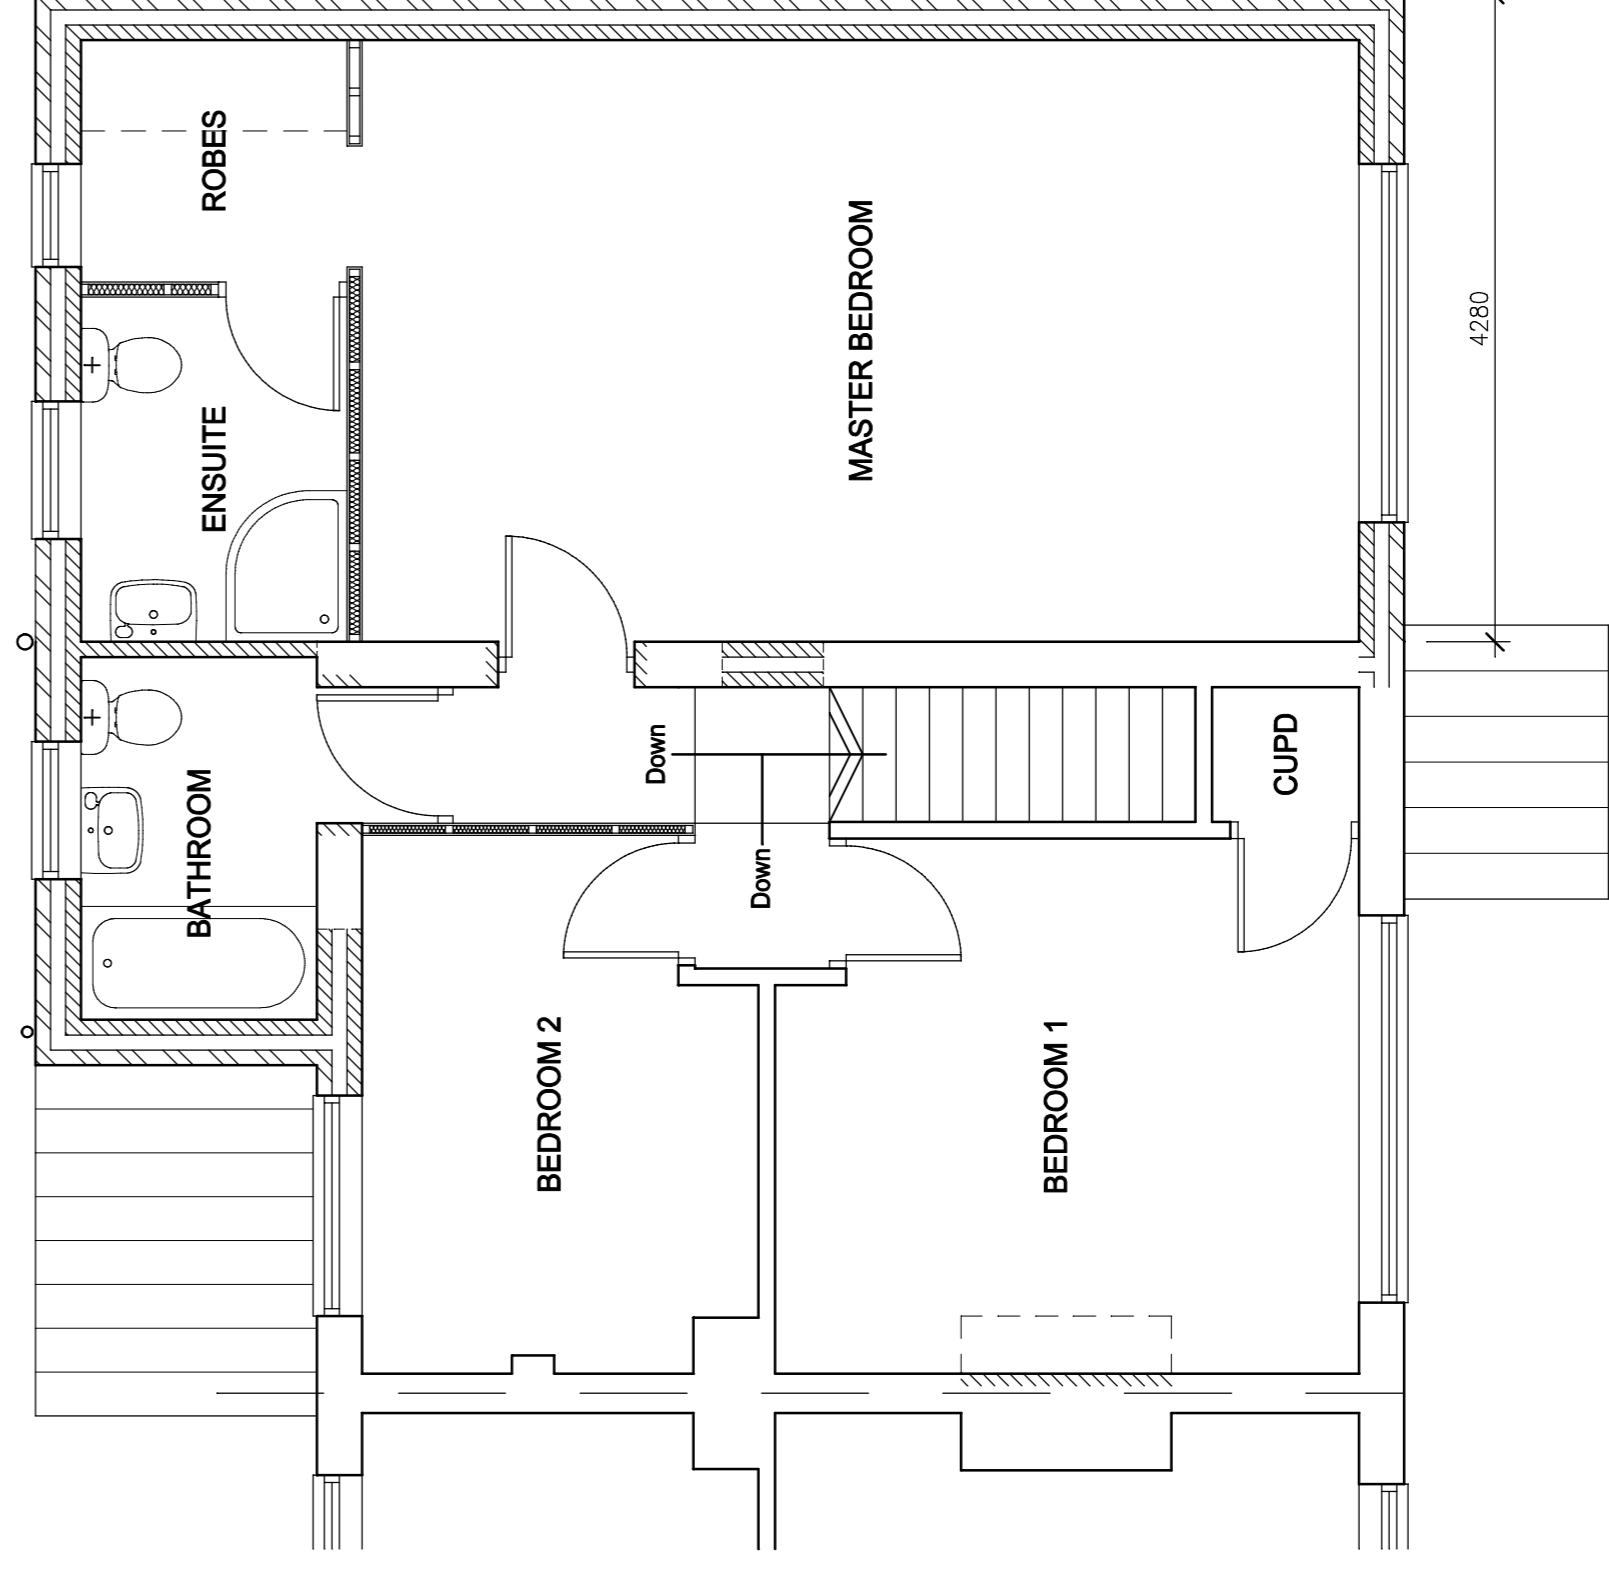


PROPOSED FIRST FLOOR PLAN

Rev.	Date	Note
Rev. B	10.02.23	Client's Instructions (Layout)
Rev. A	03.02.23	Client's Instructions. Two Storey Extension

Gordon Thornton
Architectural Services

Gaston House
14 Maythorne Drive
South Helton
Carmarthenshire
DHR 25P
Tel: 0191 5263338
Mob: 07947 311756

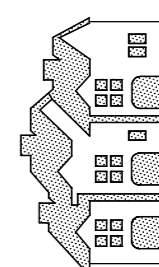

Project
**PROPOSED EXTENSIONS AT
60 PETERLEE COTTAGES
WHEATLEY HILL
FOR MR. G. KELLY**

Title
PROPOSED PLANS AND ELEVATIONS

Date	Feb. 2023	Scale	1 : 50 @ A1
Drawn	G.T.	Contract No./ Dwg. No.	S 1712 / 2 B

