




EXISTING FRONT ELEVATION (west)

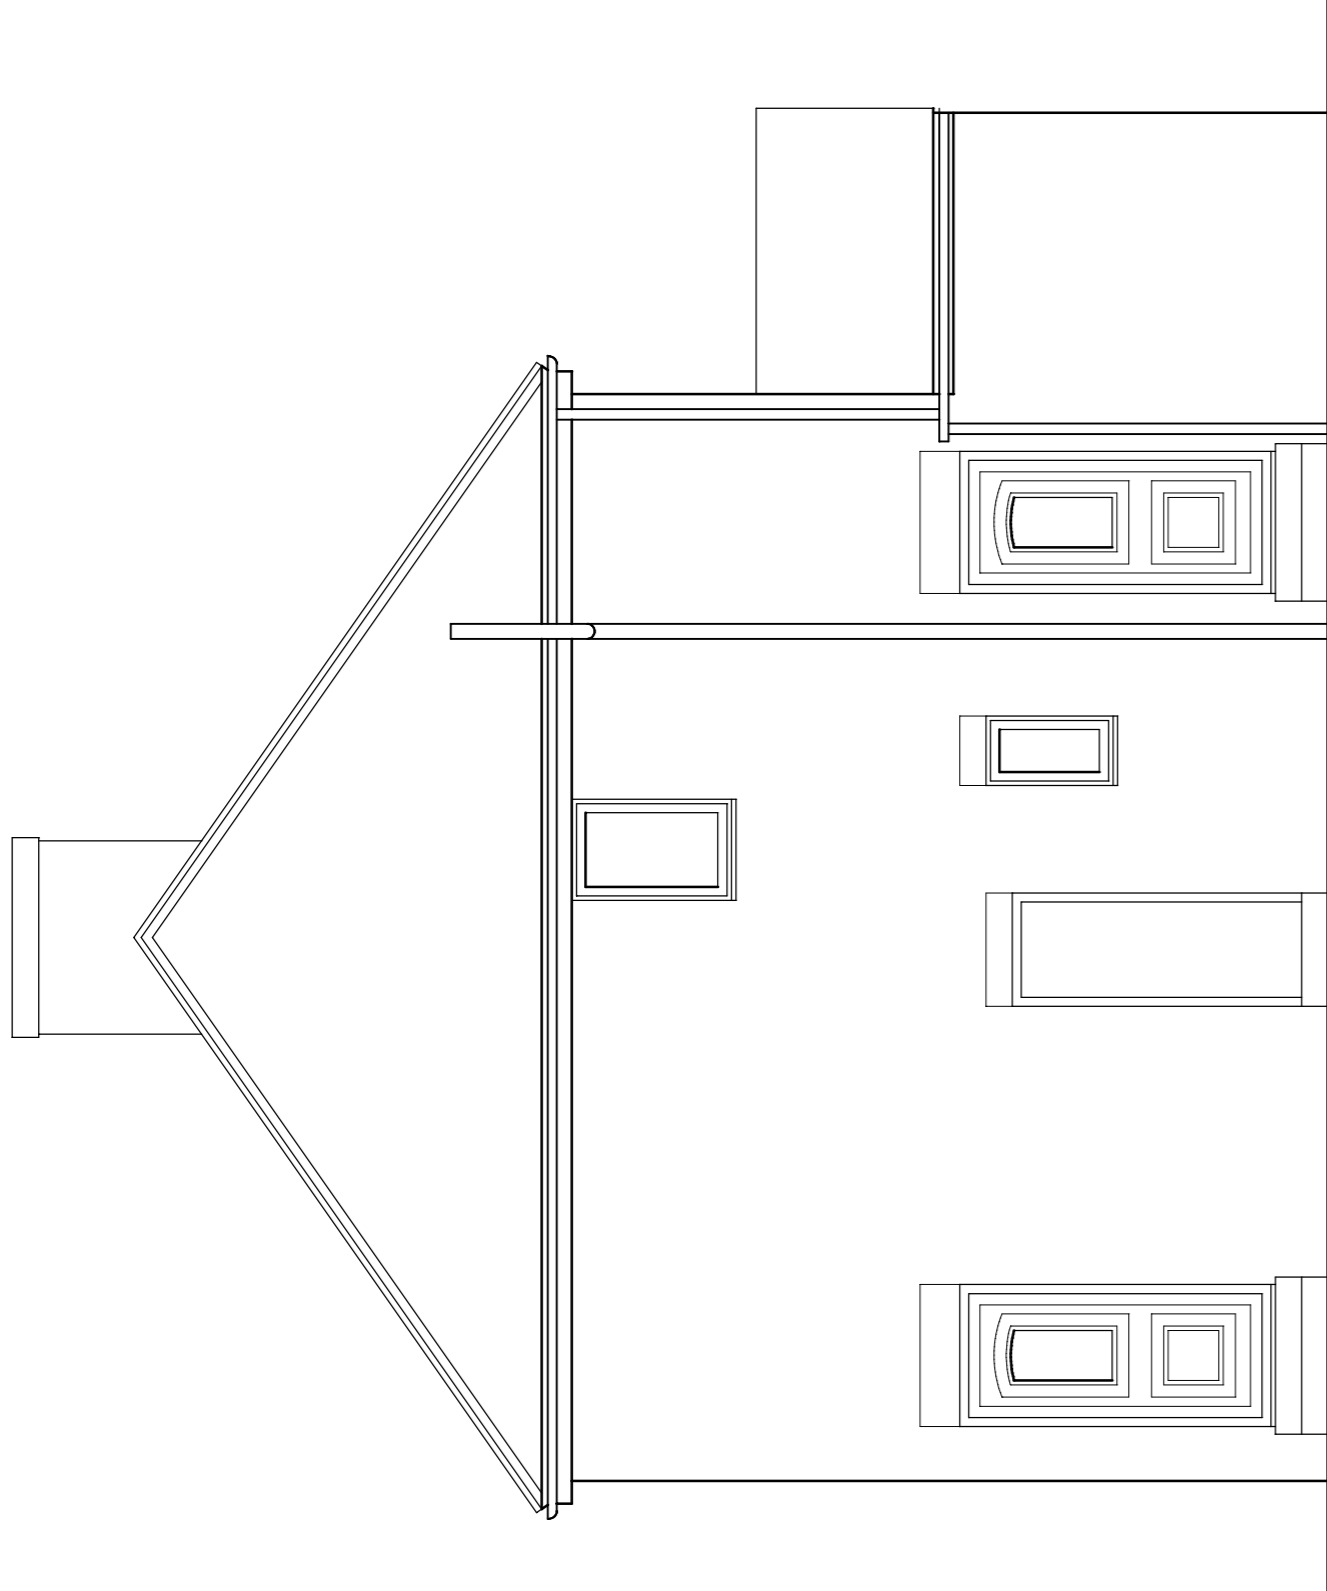


EXISTING SIDE ELEVATION (south)

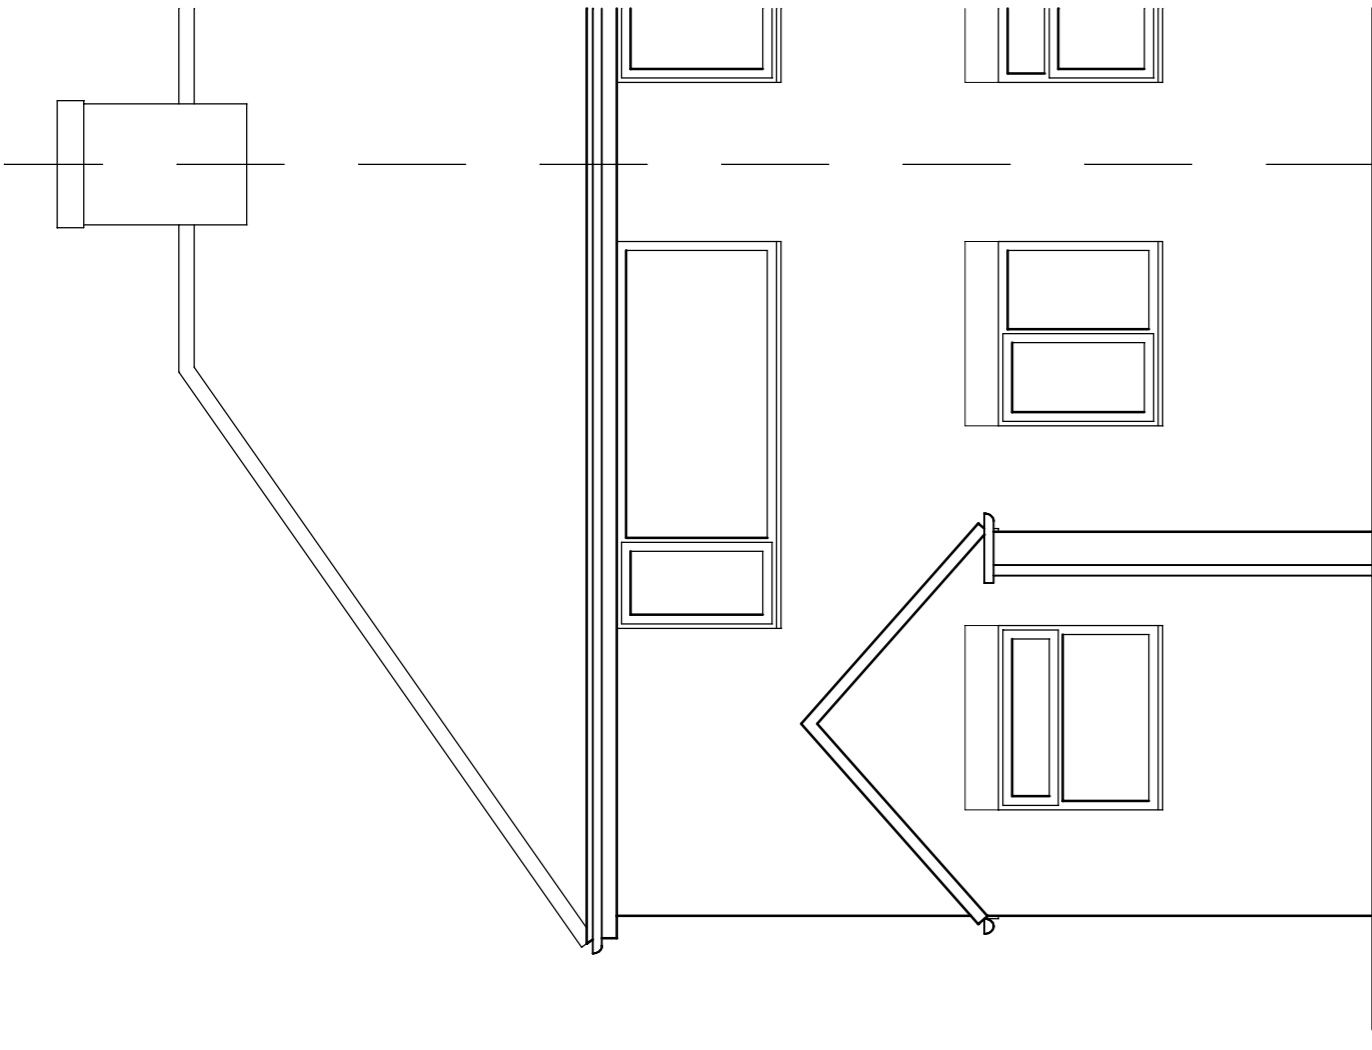

EXISTING REAR ELEVATION (east)

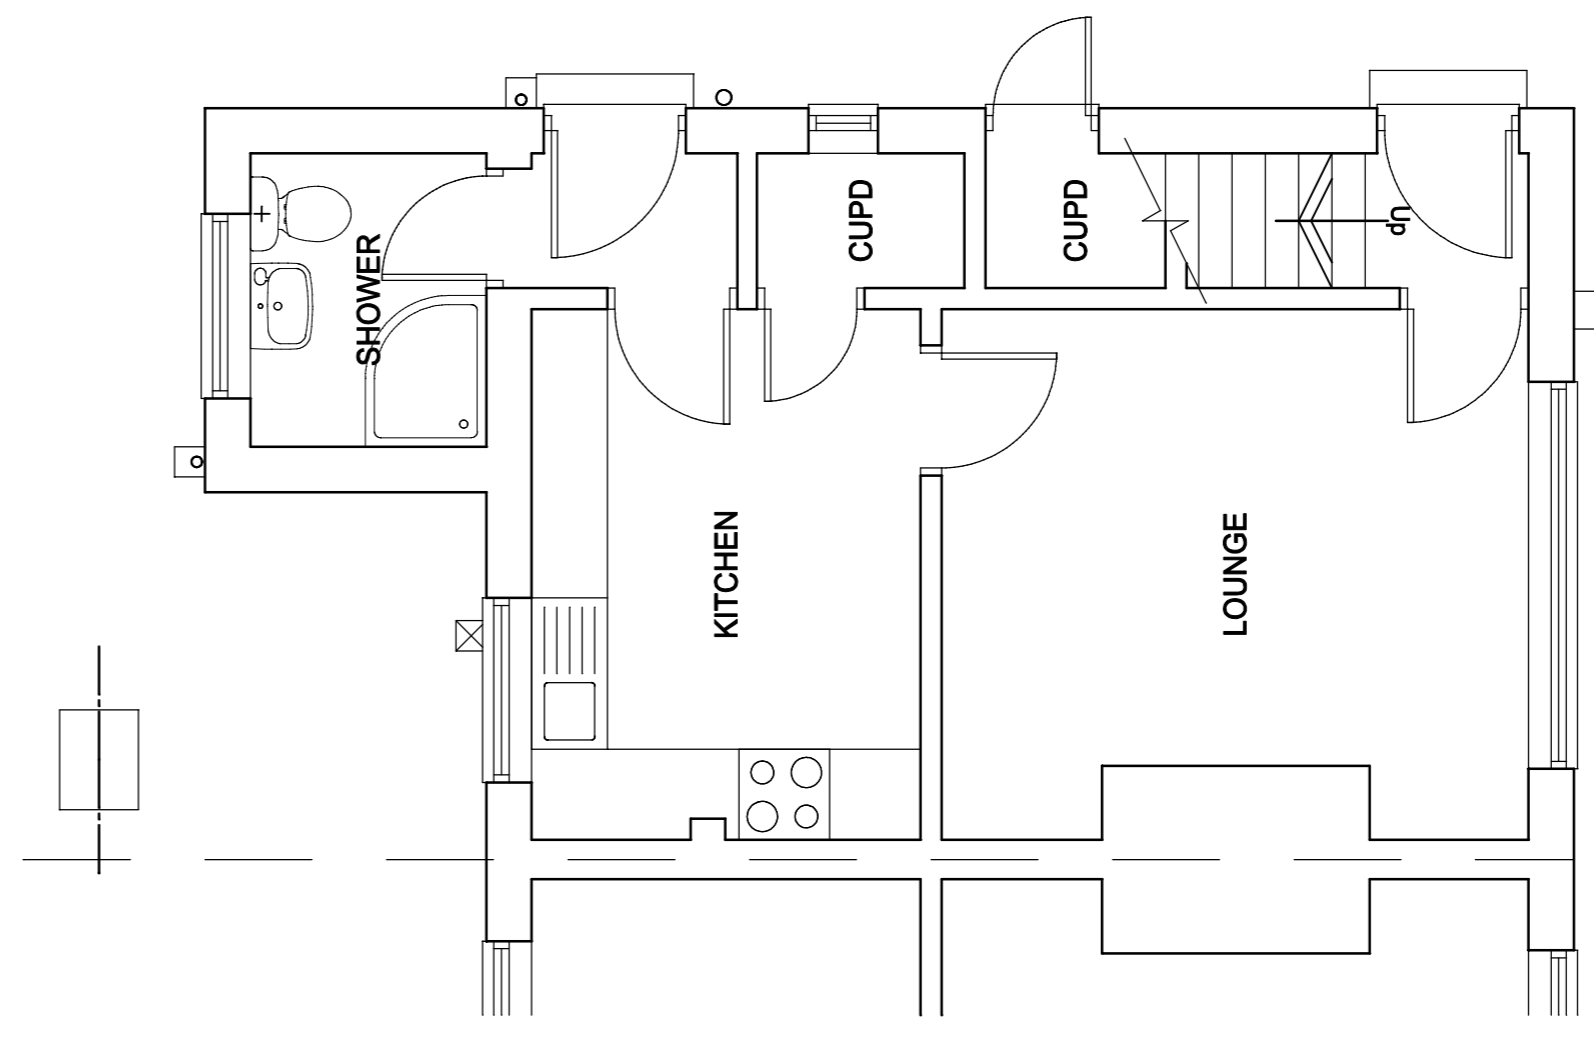

EXISTING GROUND FLOOR PLAN

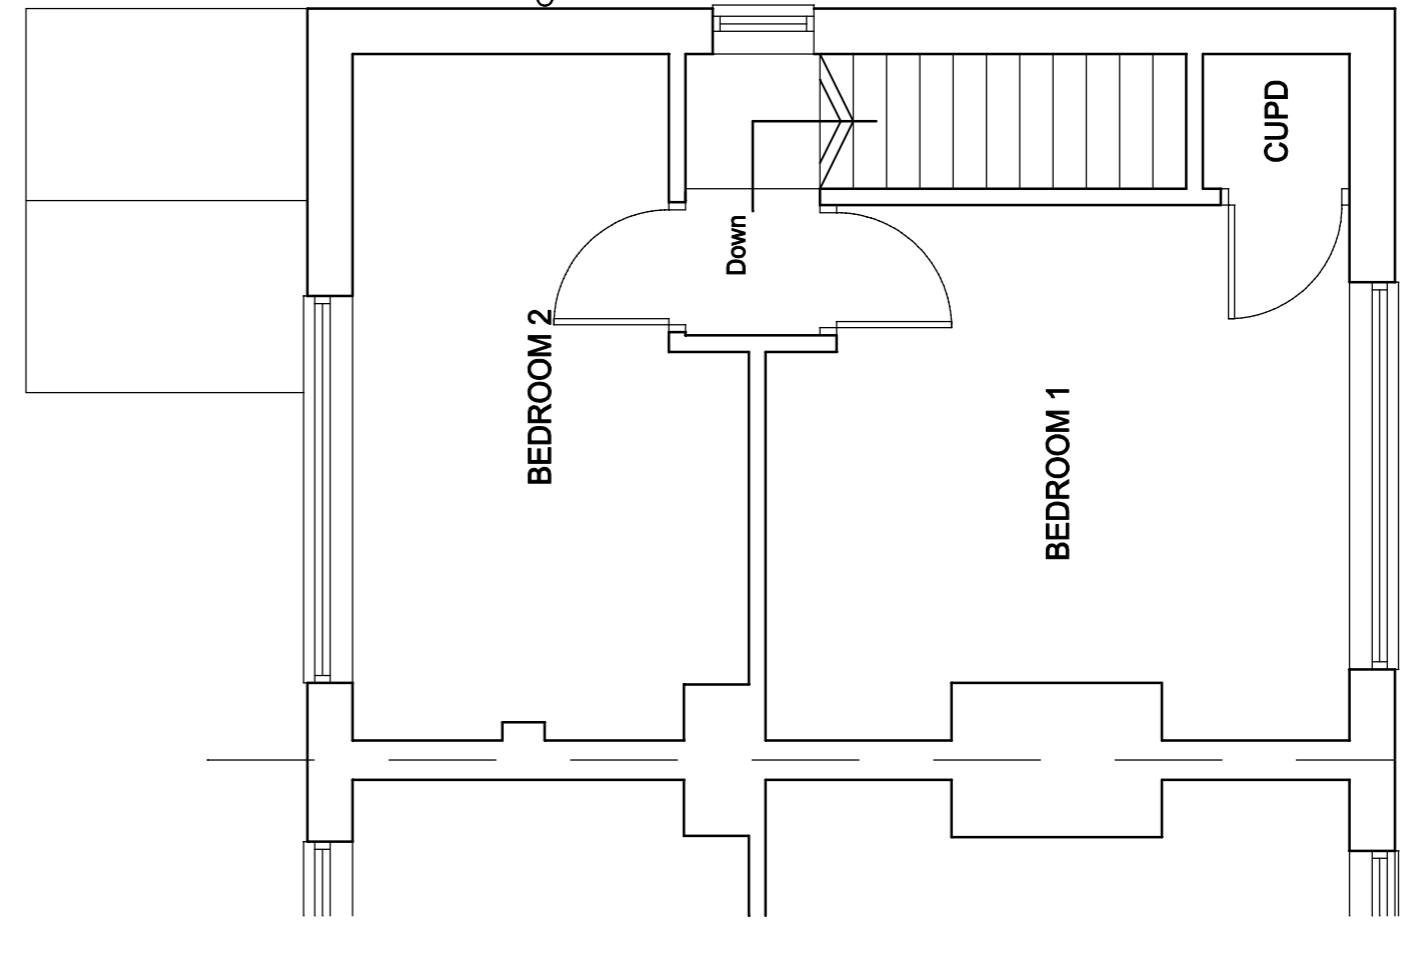

EXISTING FIRST FLOOR PLAN

Rev. A	Date	Note

Gordon Thornton
 Architectural Services
 Garlon House
 14 Mayhome Drive
 South Helton
 C196 2SF
 Tel: 0191 5263338
 Mob: 07947 311756

Project:
 PROPOSED EXTENSIONS AT
 60 PETERLEE COTTAGES
 WHEATLEY HILL
 FOR MR. G. KELLY

Title:
 EXISTING PLANS AND ELEVATIONS

Date Nov. 2022	Scale 1 : 50 @ A1	Contract No./ Dwg No. S 1712 / 1
Drawn G.T.		

