




PROPOSED SITE PLAN
1:500 @ A3

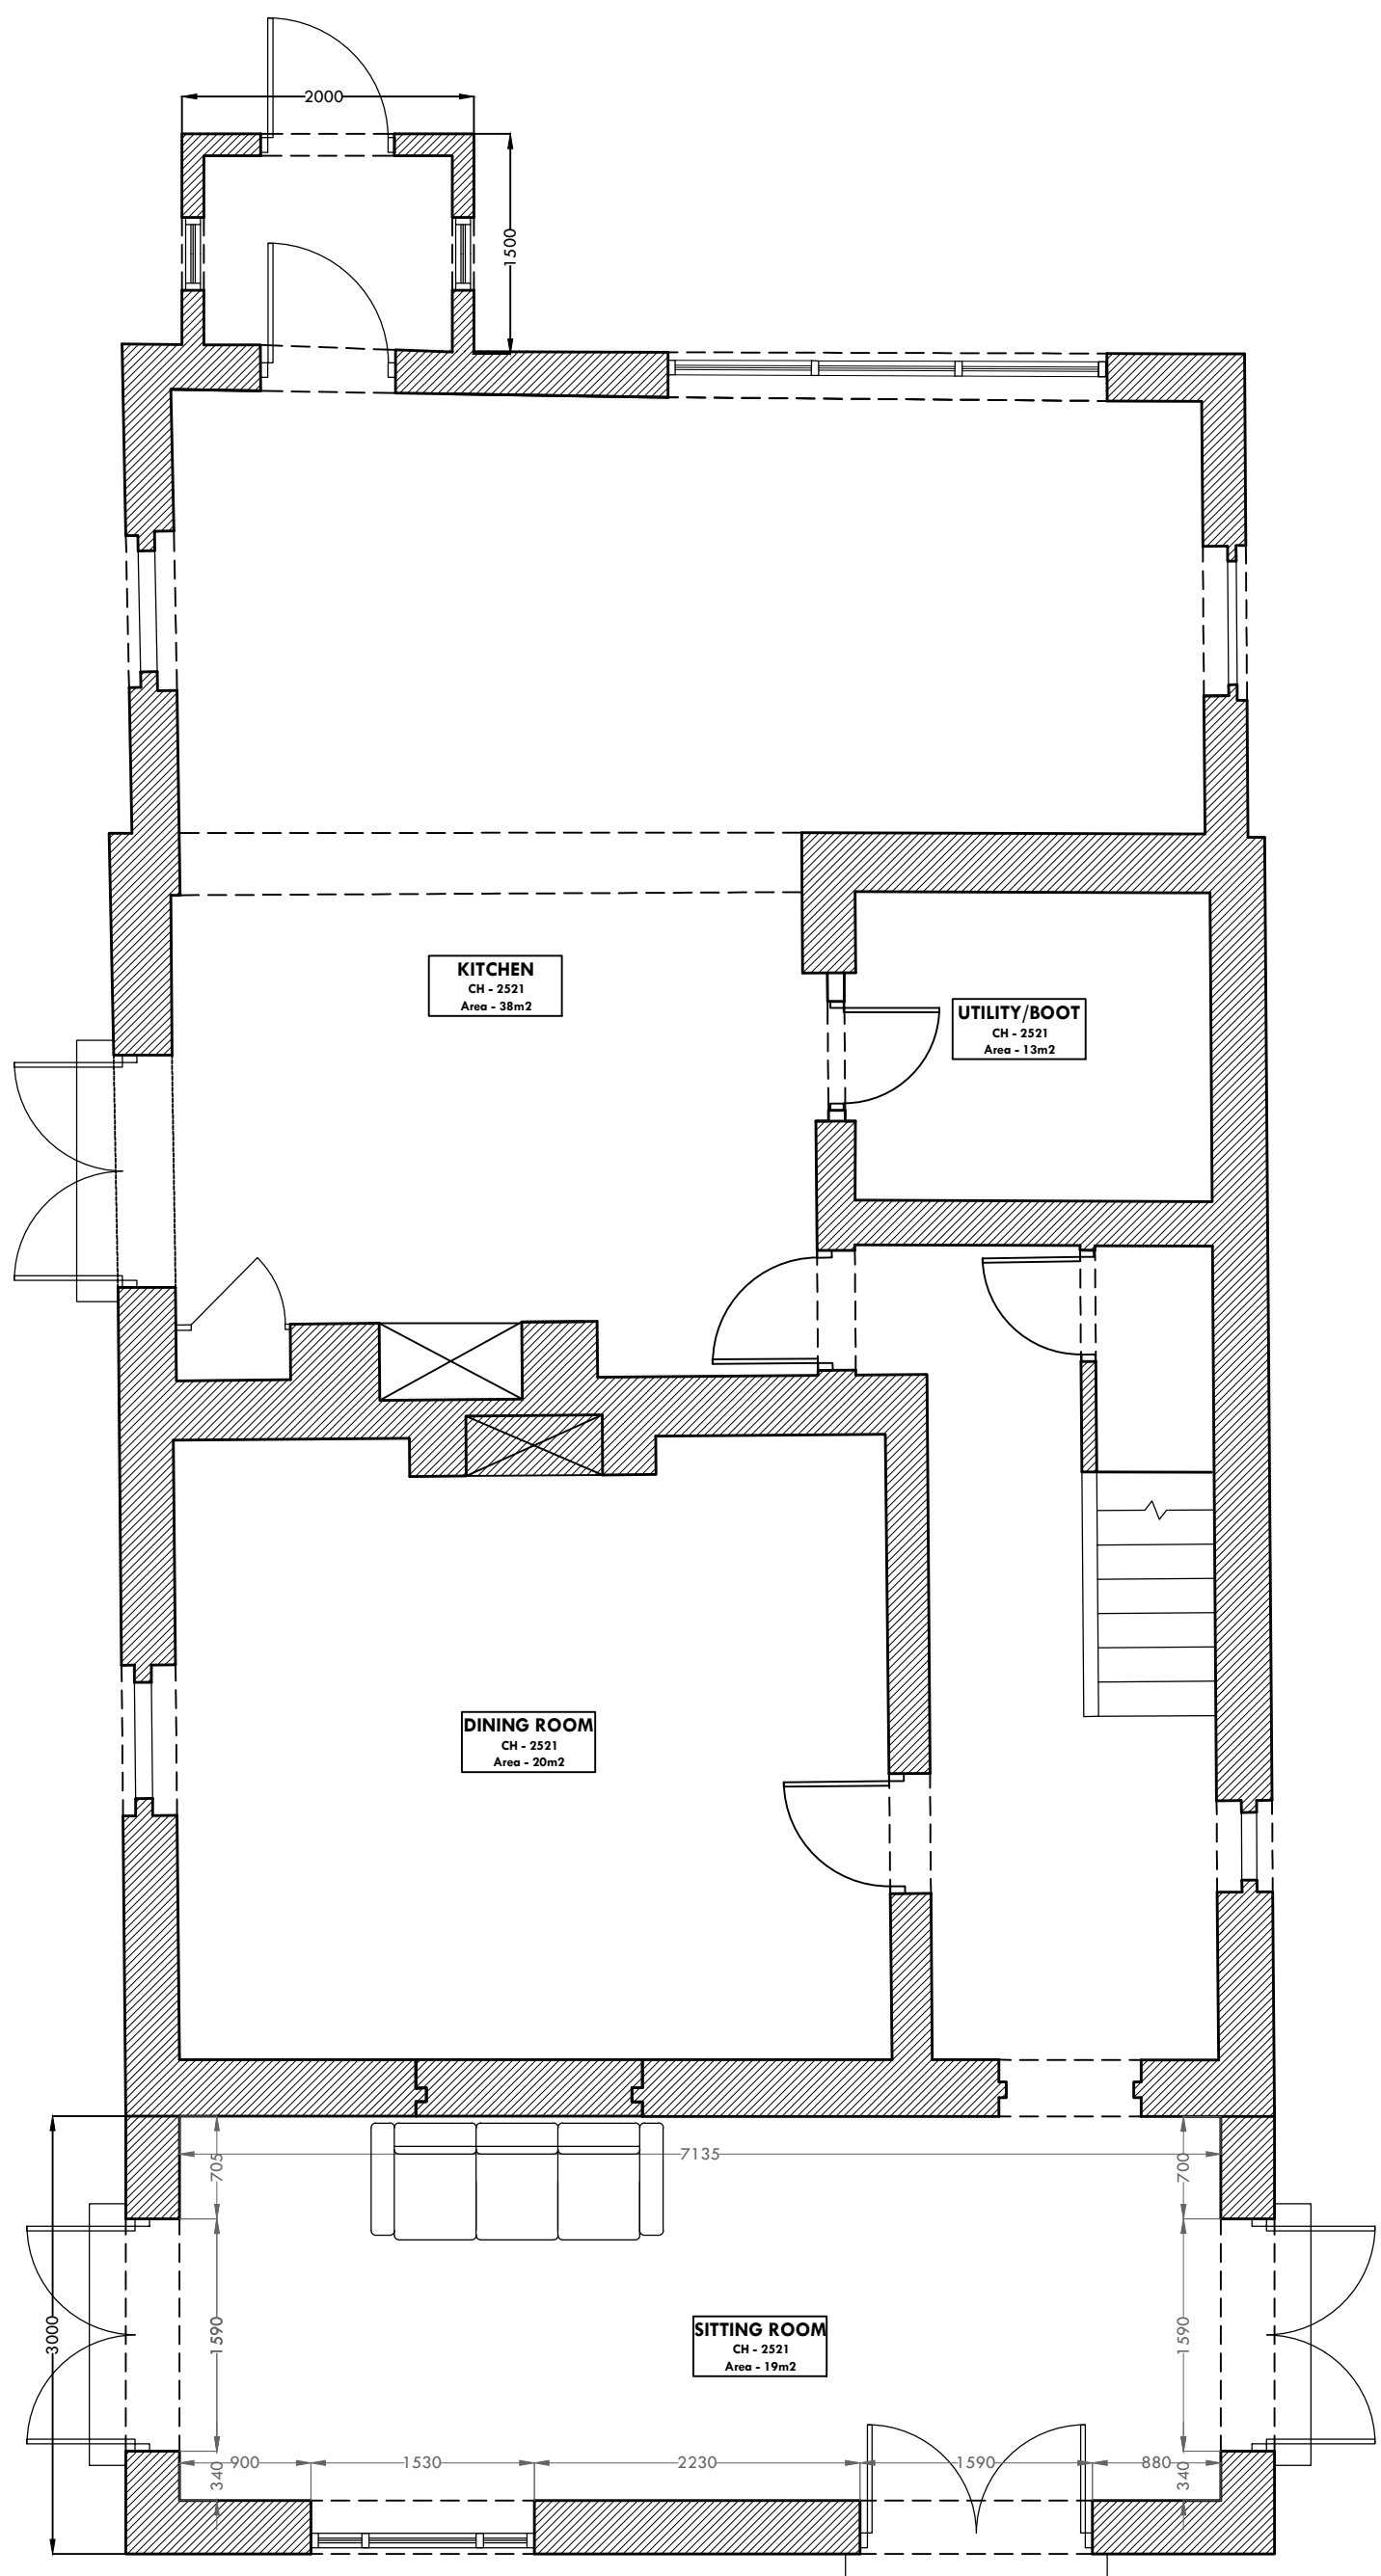


PROPOSED GROUND FLOOR PLAN
1:50 @ A3

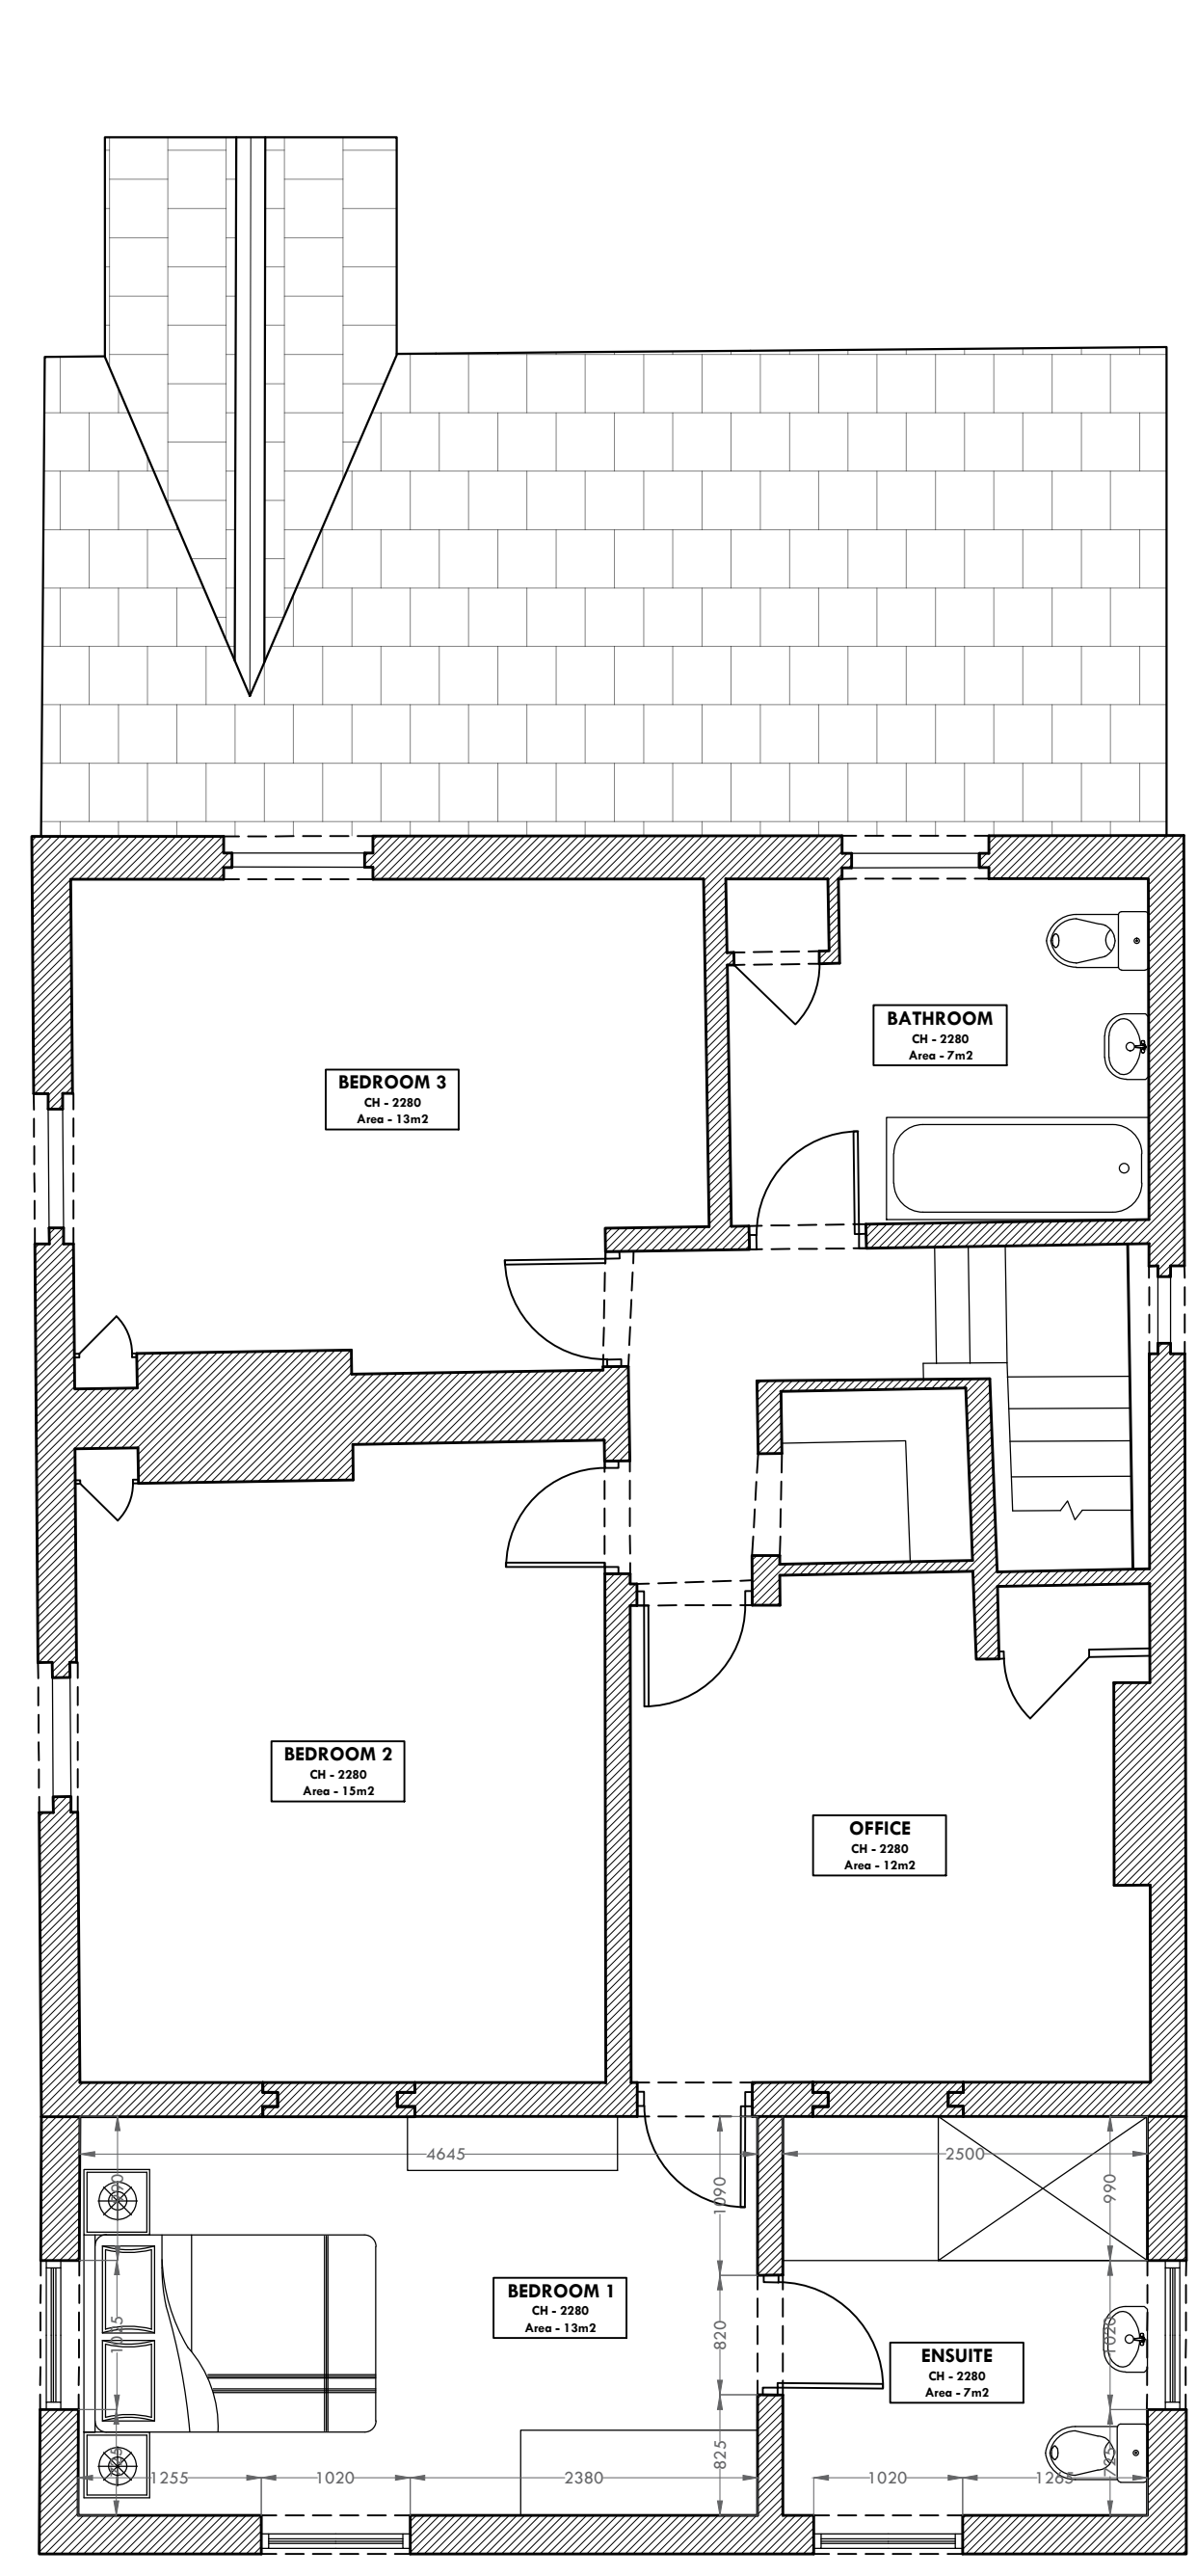

PROPOSED FIRST FLOOR PLAN
1:50 @ A3

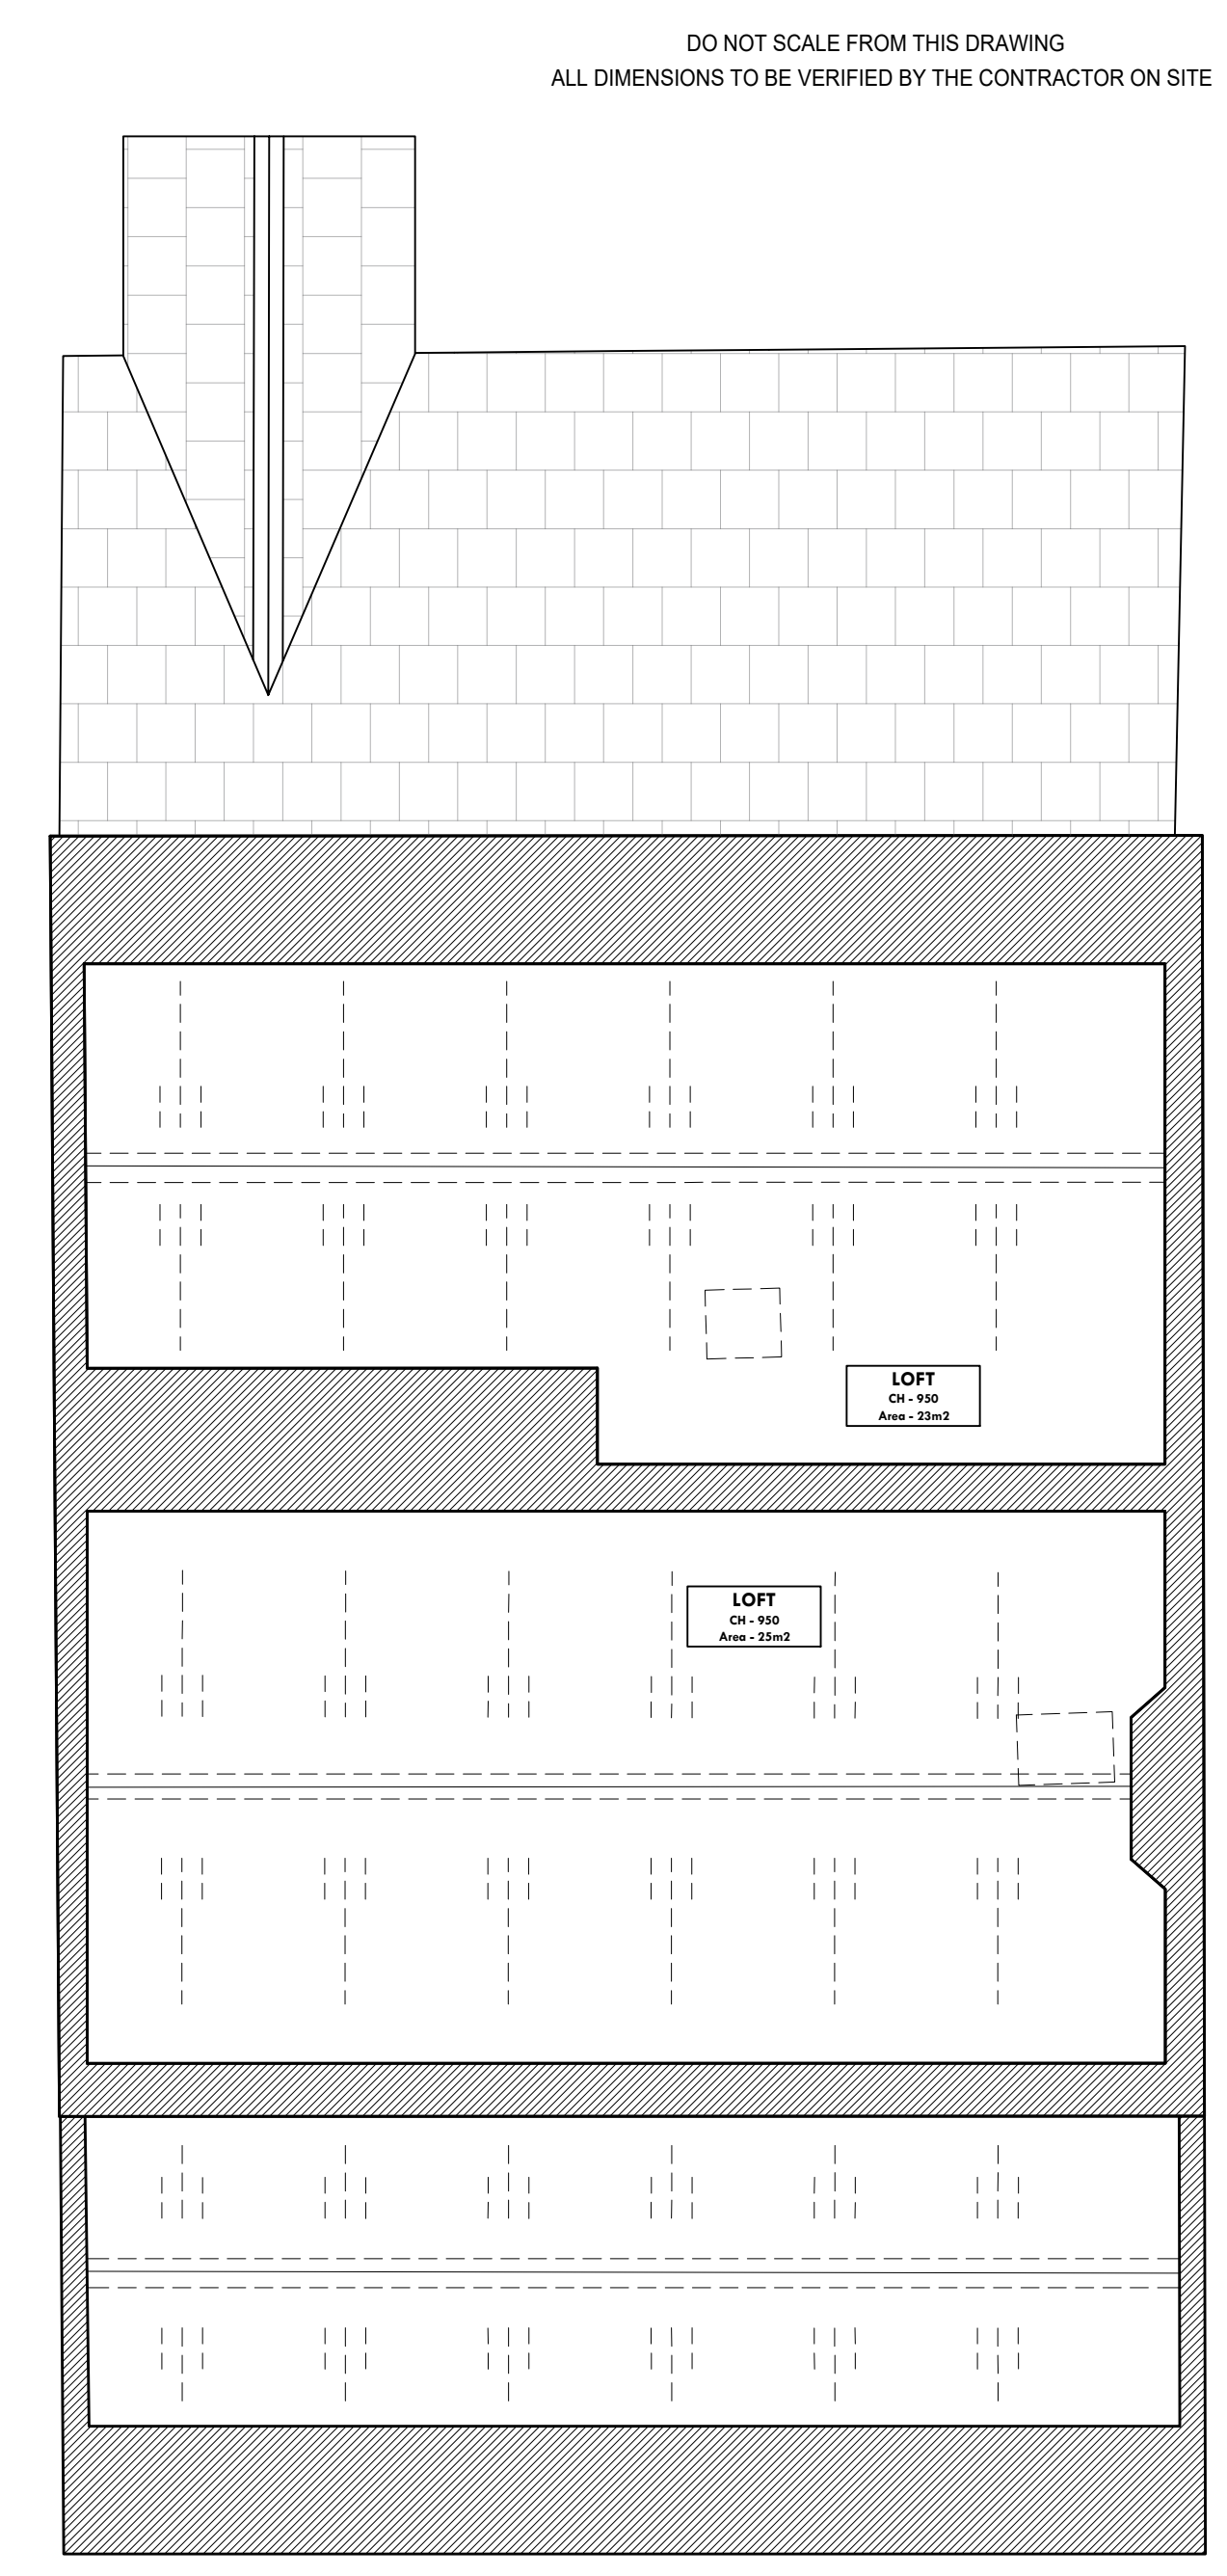

PROPOSED LOFT PLAN
1:50 @ A3

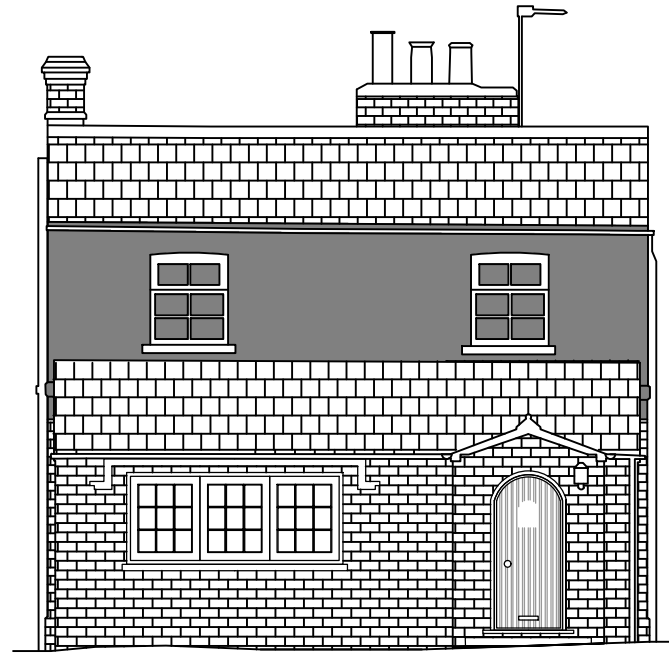

PROPOSED NORTH ELEVATION
1:100 @ A3





PROPOSED WEST ELEVATION
1:100 @ A3



PROPOSED EAST ELEVATION
1:100 @ A3



PROPOSED SOUTH ELEVATION
1:100 @ A3

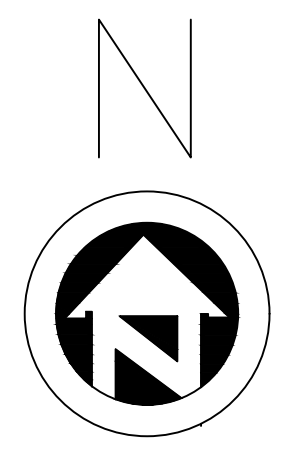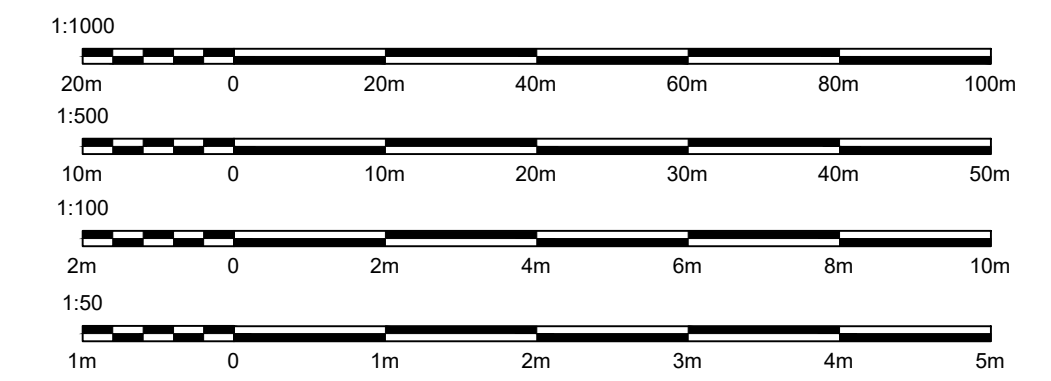

REV	DESCRIPTION	DATE	INT	CHD
0	Initial Drawings Created	03/01/23	SB	
A	Update to Comments	01/02/23	SB	

Surveying And Sustainability Services
Daniel Salisbury BSc (Hons) MRICS
RICS
The mark of
excellent professional work

Client
Mr & Mrs Bray

Project
Keepers Cottage, Kexby
York YO41 5LH

Title
**PROPOSED EXTENSION
Plans & Elevations**

Scale
Noted @ A1

Date
03.01.23

Drawn
SB

Checked
DS

Project No:
165

Drawing No.
02

Revision
A

All Electronic copies of drawings are copyright of SAS Services