



Proposed South West Elevation 1:100

Proposed South East Elevation 1:100


Proposed North East Elevation 1:100

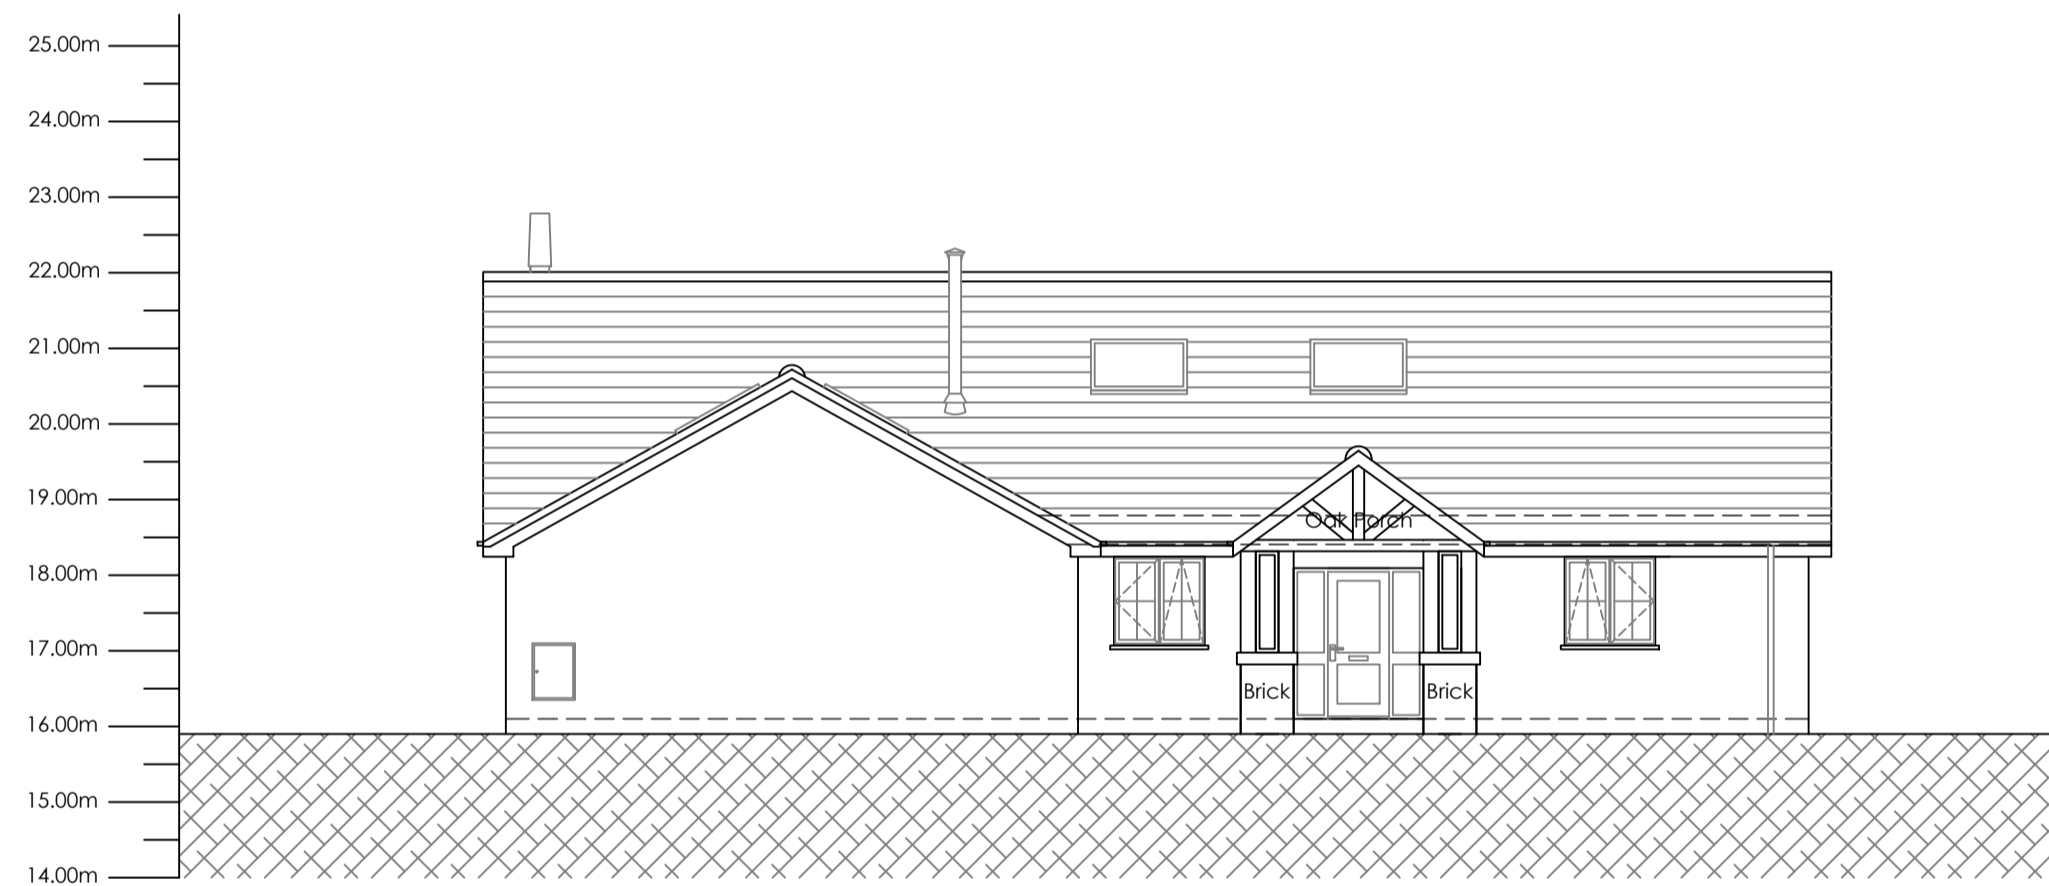

Proposed North West Elevation 1:100

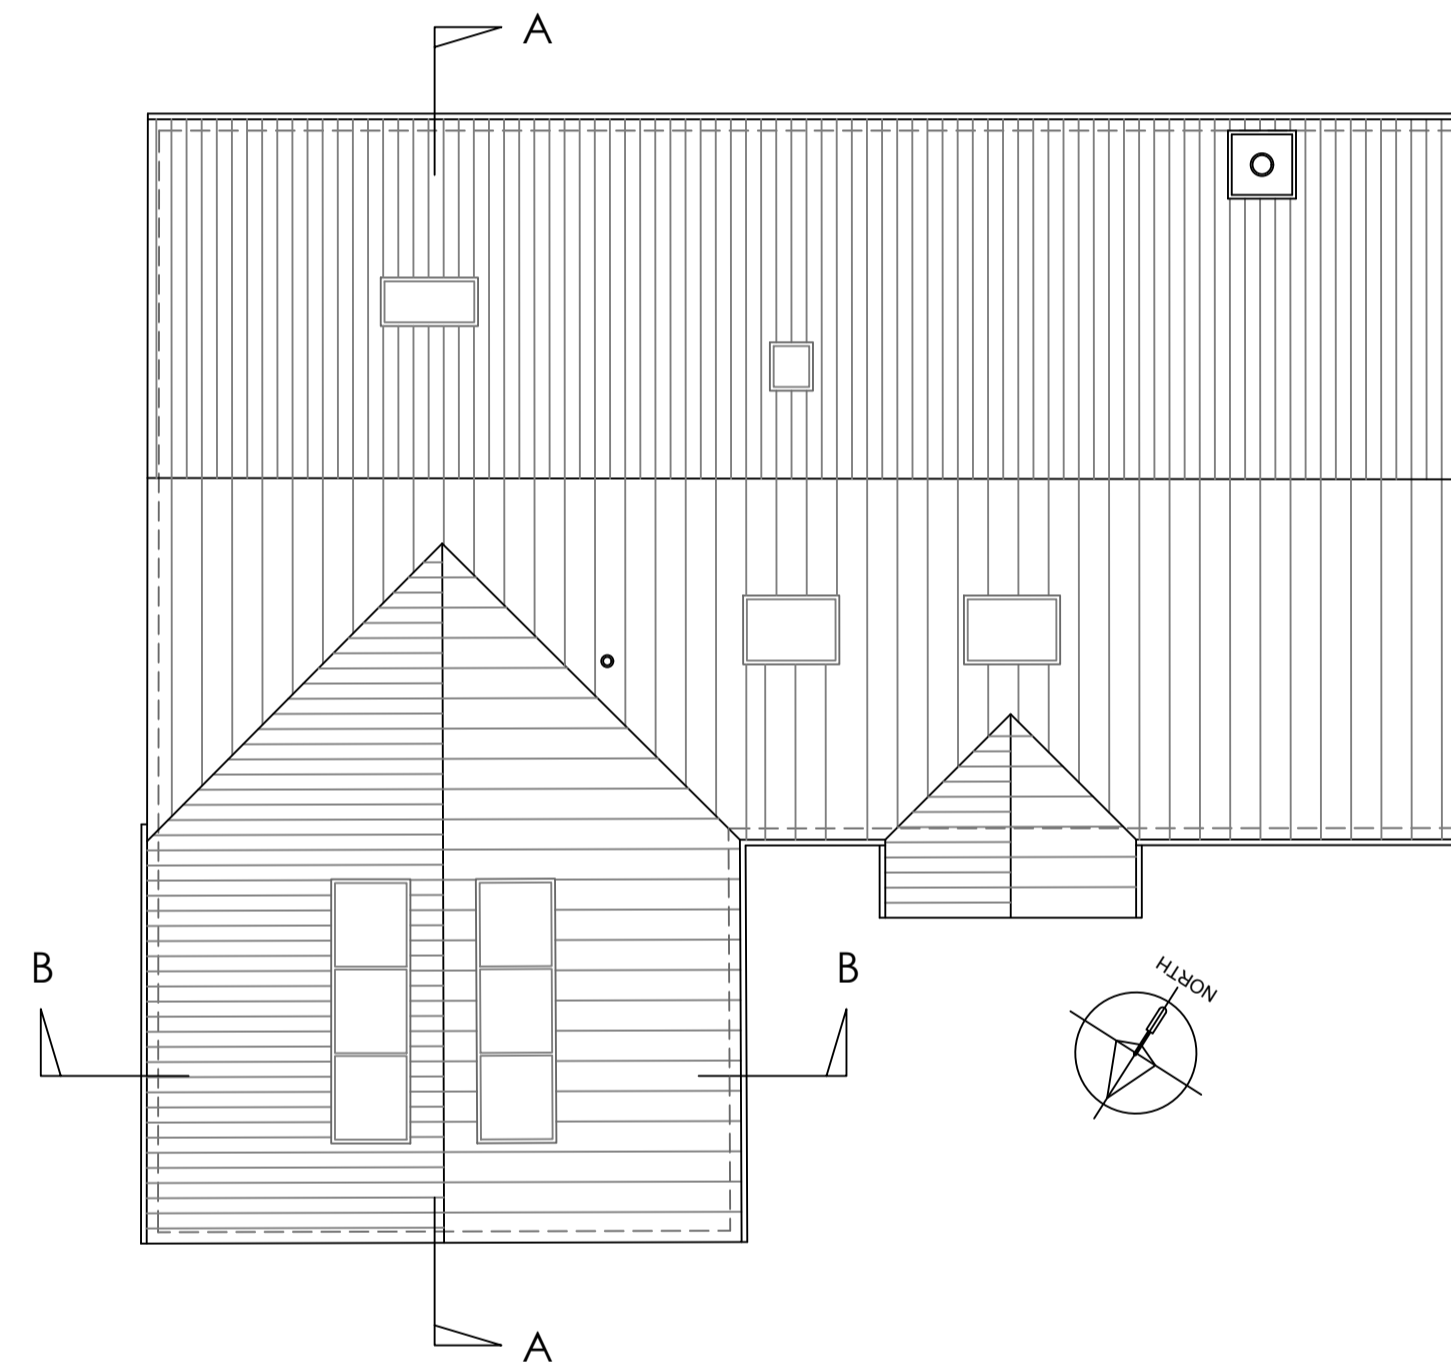

Proposed Roof Plan 1:100

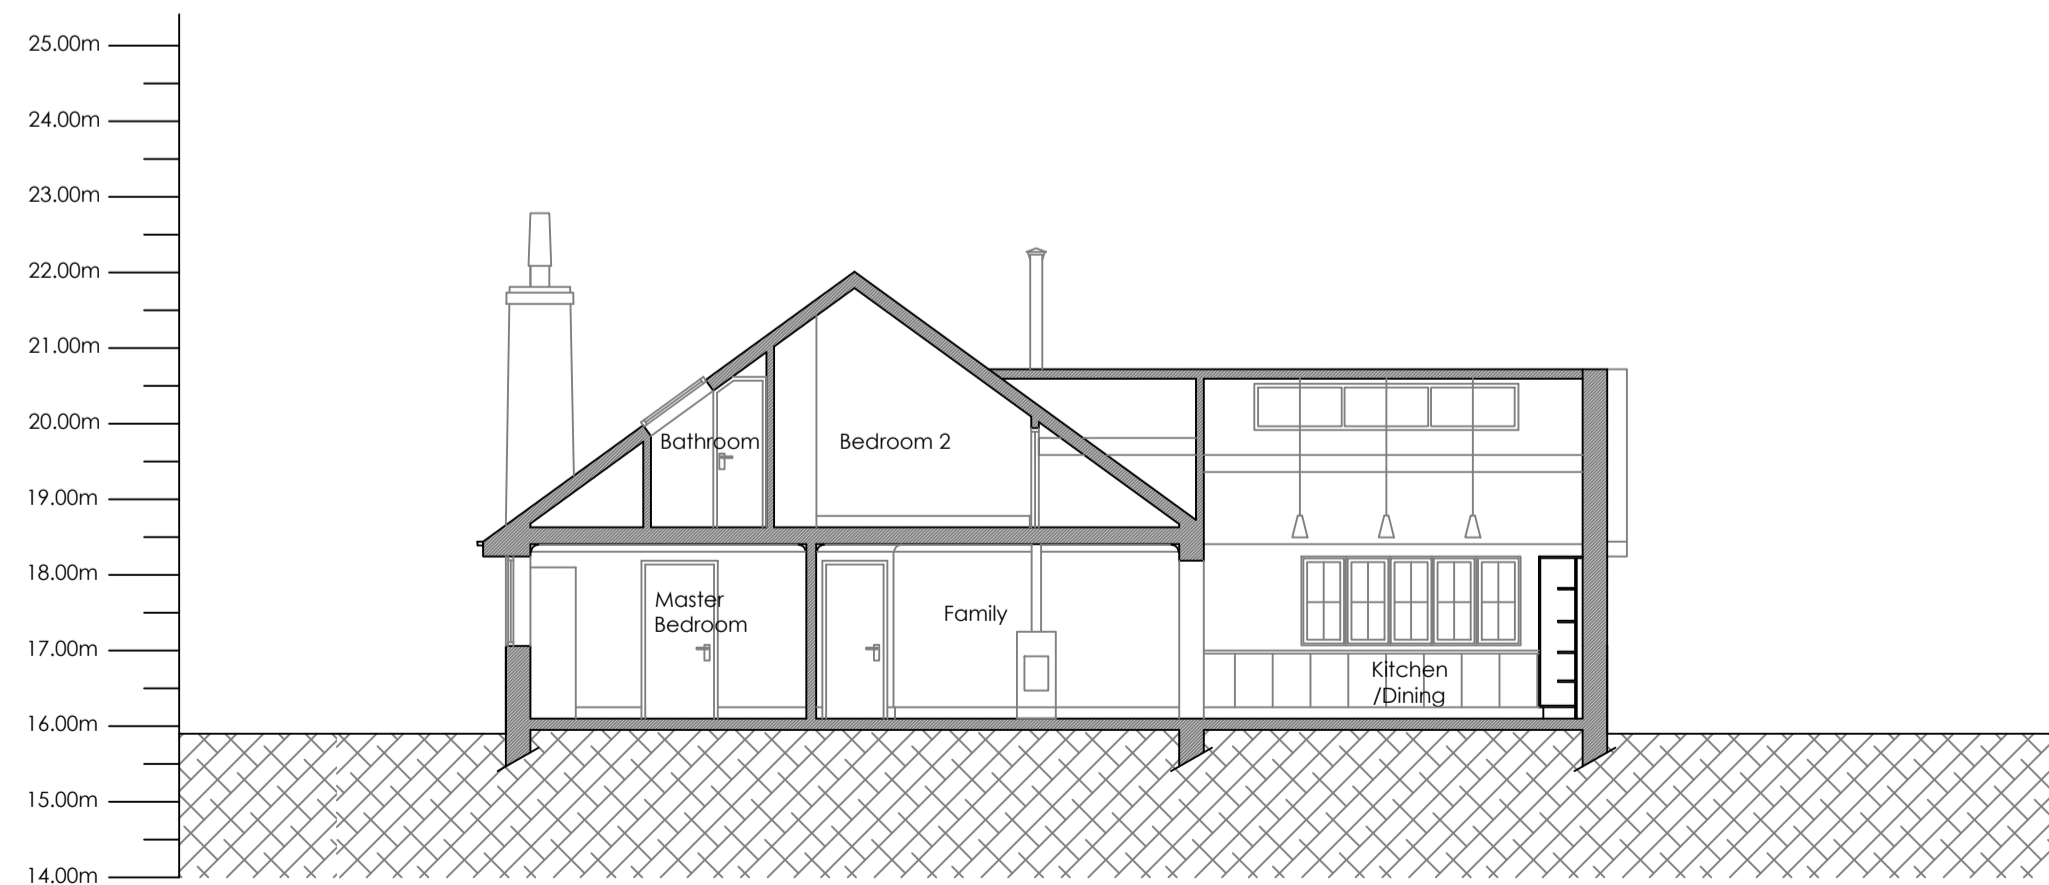

Proposed Section A-A 1:100



Proposed Section B-B 1:100

Project:  
Proposed Alterations at  
Meadow Croft  
Bradley Lane  
Rufforth

Client:  
Mr & Mrs M Clarke

Title:  
Proposed Roof Plan,  
Sections & Elevations

**a + j architects**  
Ardnacre  
School Lane  
Collingham  
Wetherby  
LS22 5BD

tel: 01937 579200  
e.mail@aj-architects.co.uk

Scale	Contract	Dwg.No.	Rev.
1:100 @ A1			
Date	Nov 2022	810/01	05
Drawn	ap	Checked	

Planning