
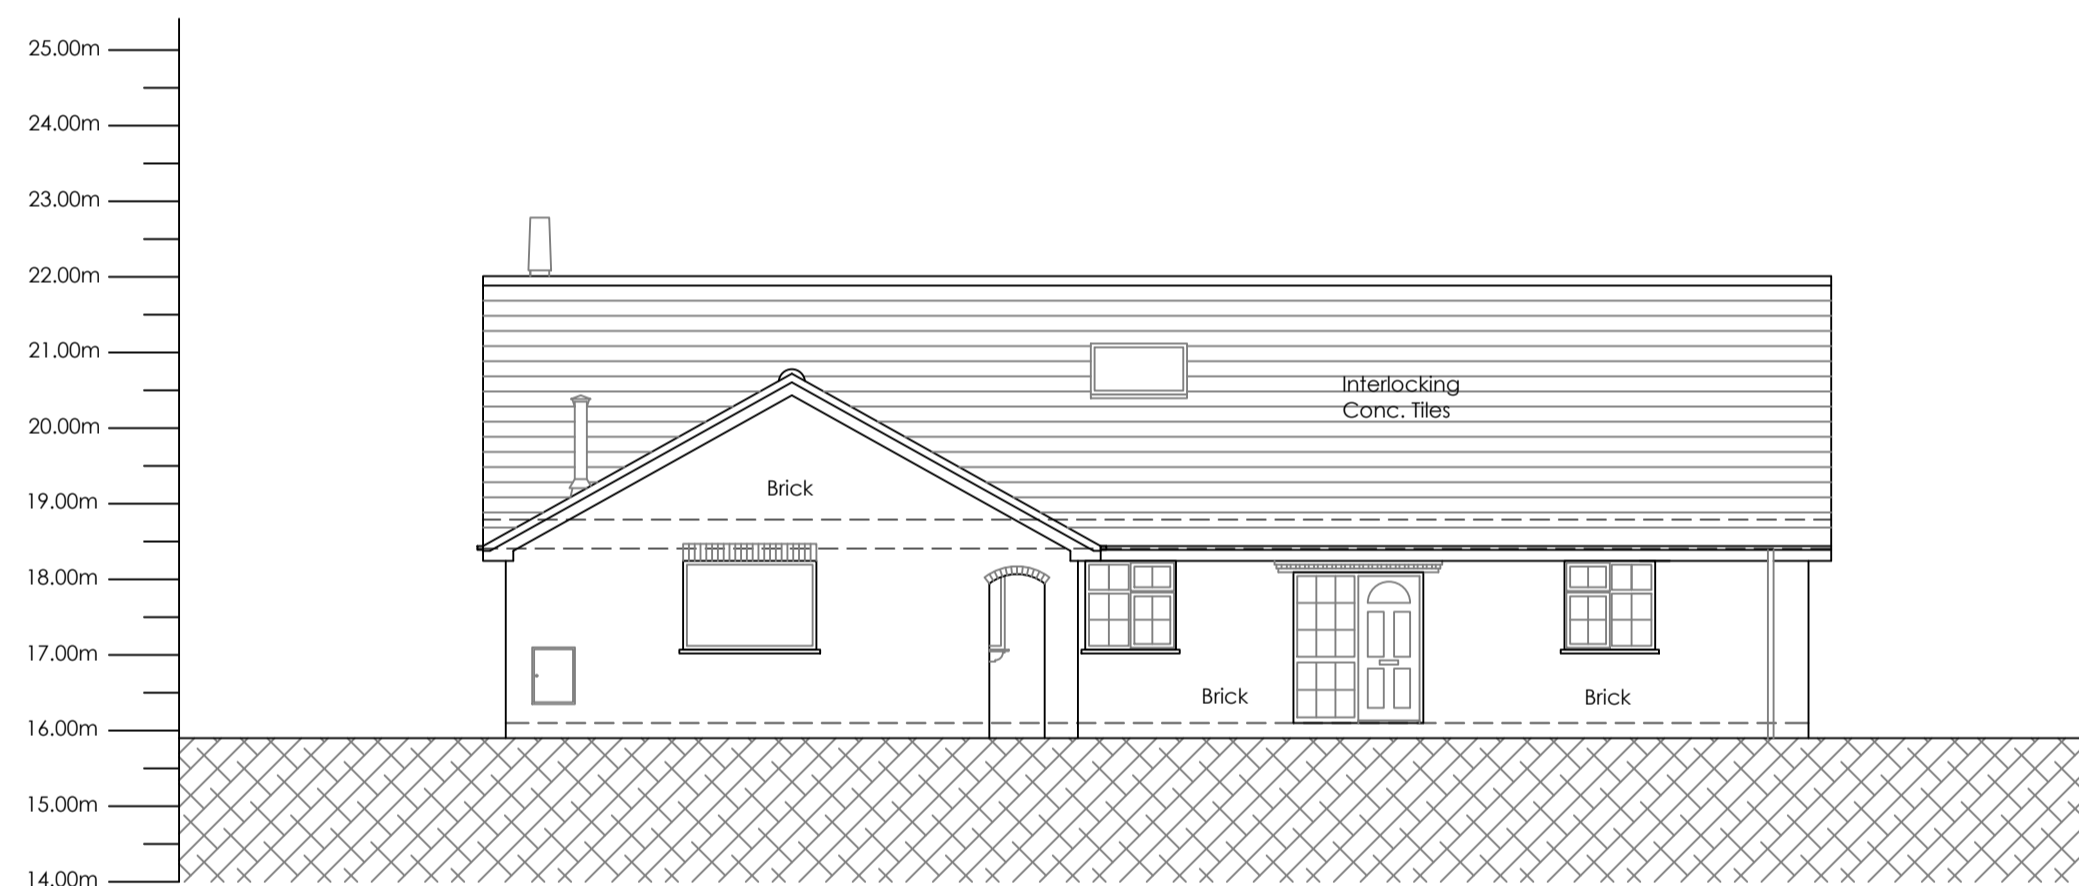



Existing South West Elevation 1:100

Existing South East Elevation 1:100


Existing North East Elevation 1:100

 


Existing South West Elevation 1:100

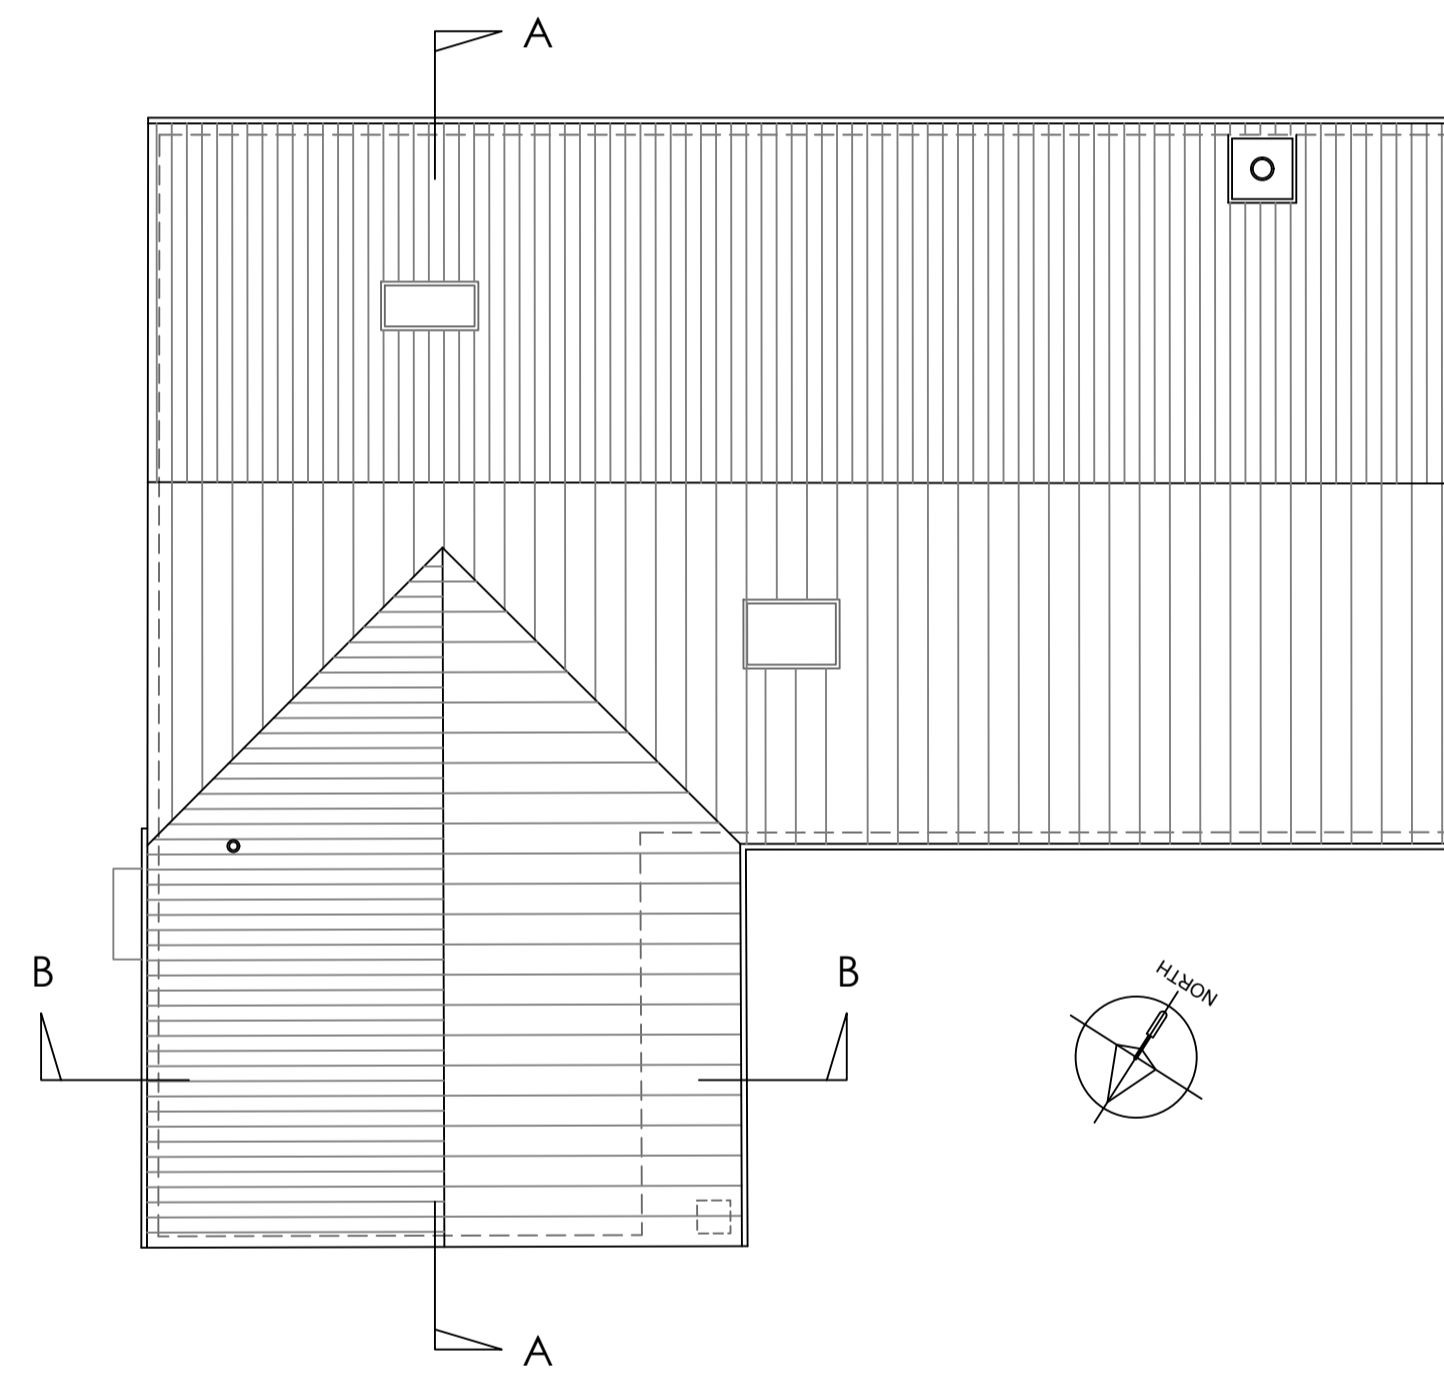

Roof Plan 1:00

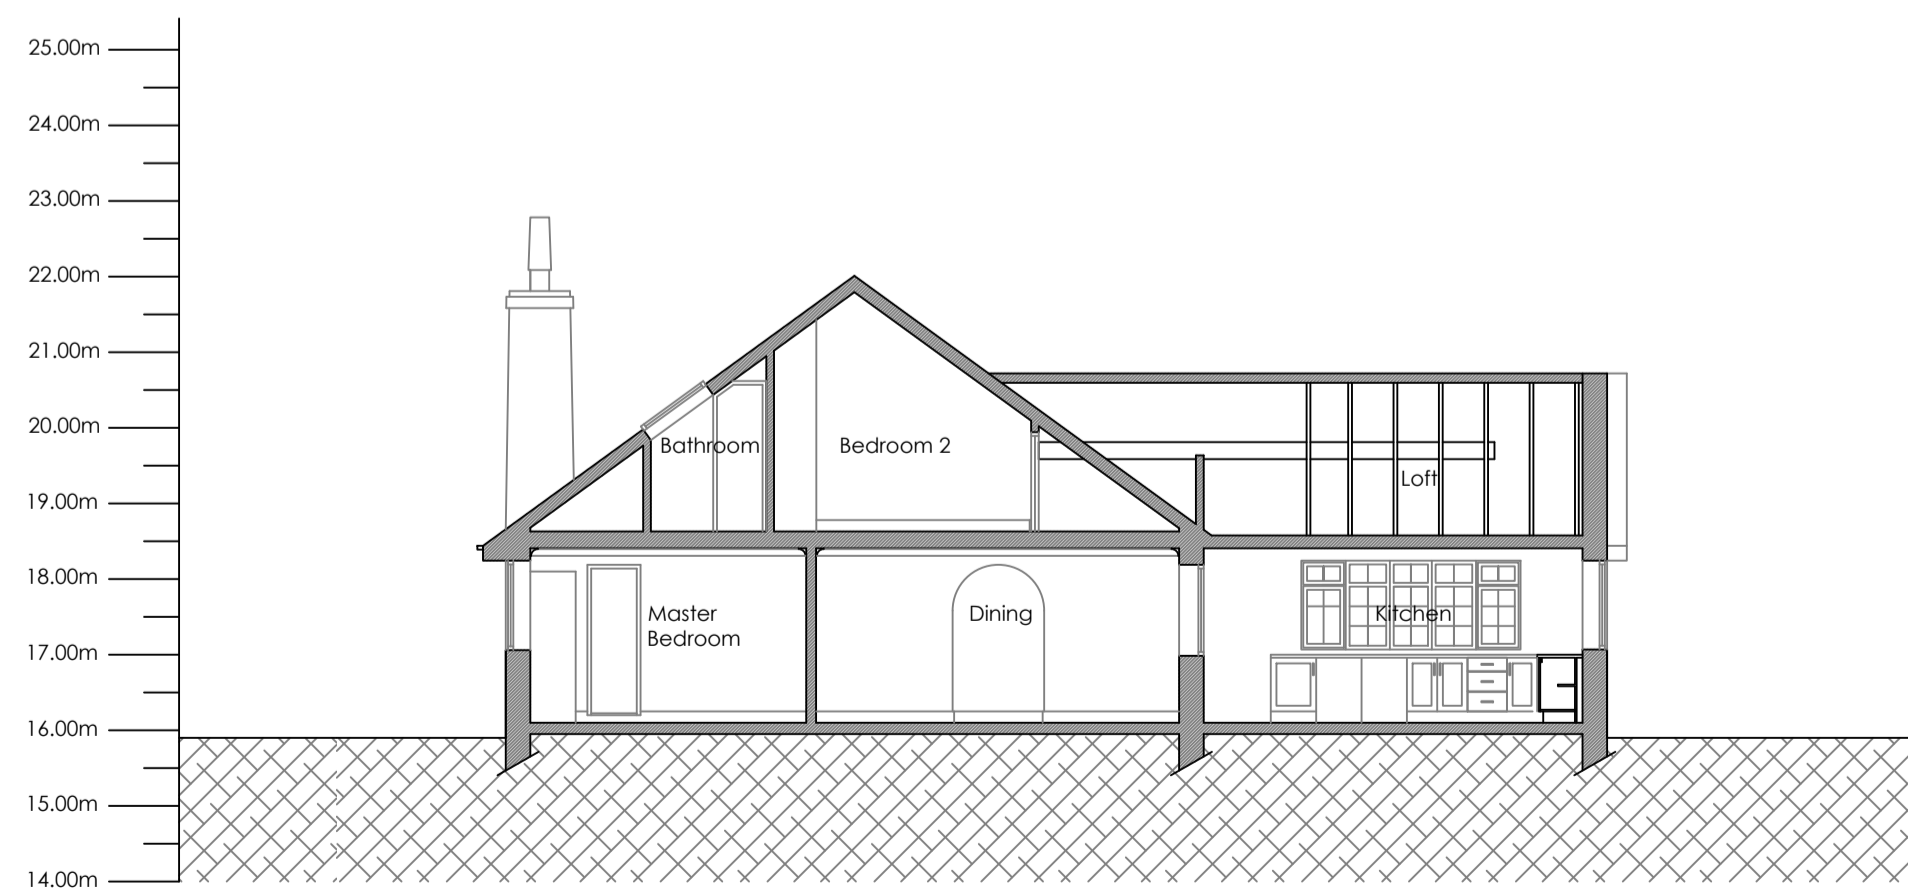

Existing Section A-A 1:00

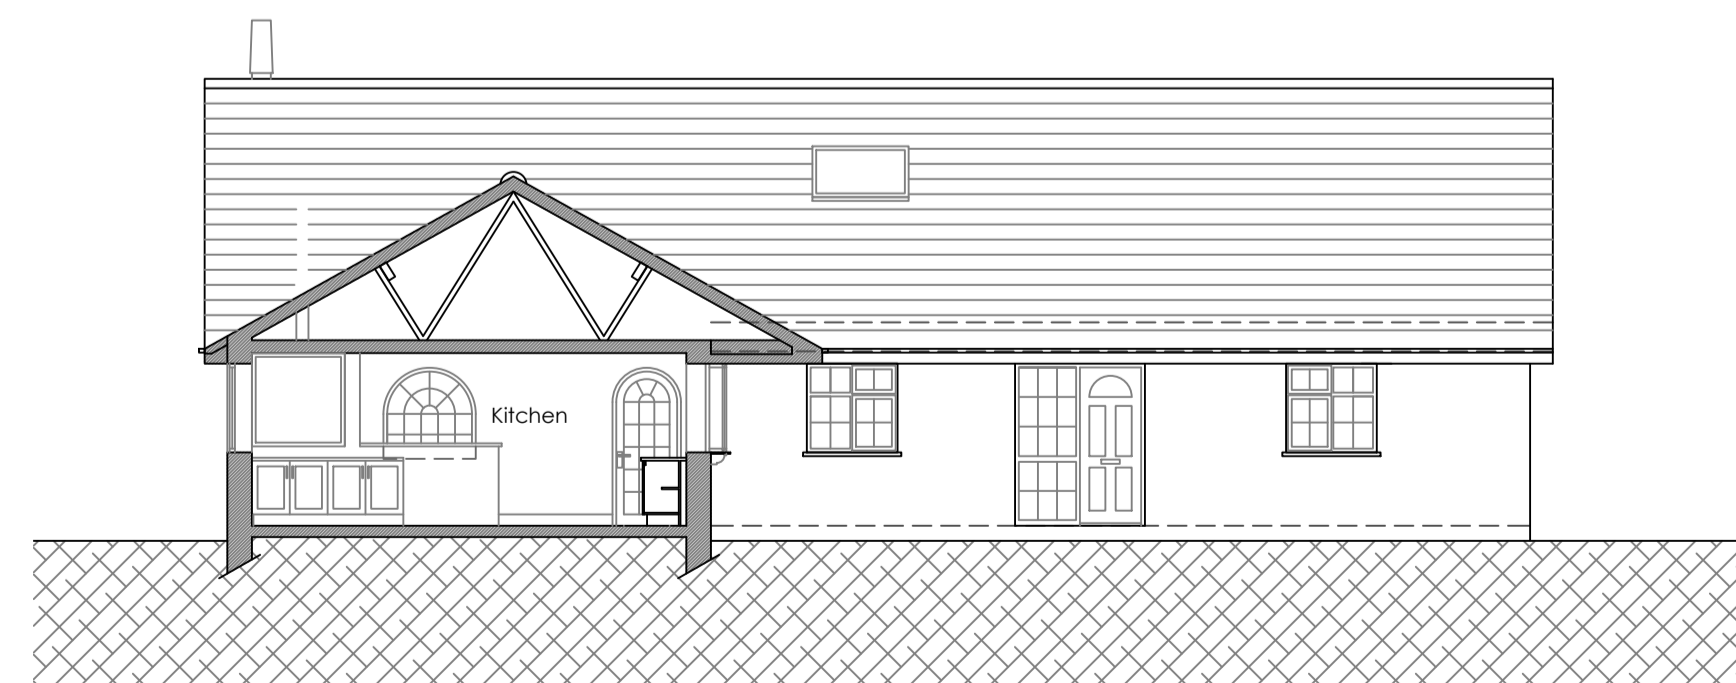

Existing Section B-B 1:00

Project: Proposed Alterations at Meadow Croft  
Bradley Lane  
Rufforth

Client: Mr & Mrs M Clarke

Title: Existing Roof Plan,  
Sections & Elevations

**a + j architects**  
Ardacree  
School Lane  
Collingham  
Wetherby  
LS22 5BD

tel: 01937 579200  
e.mail@aj-architects.co.uk

Scale	Contract	Dwg.No.	Rev.
1:100 @ A1			
Date	Nov 2022	810/01	03
Drawn	ap	Checked	

Planning