



Location Plan (above)  
AS EXISTING  
Scale 1:1250

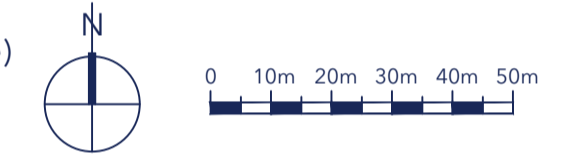

Site Plan (left)  
AS EXISTING  
Scale 1:500

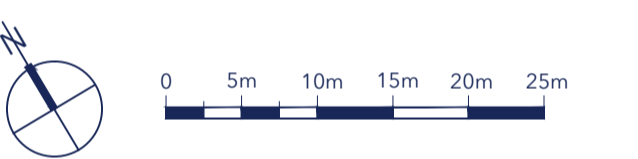

No works proposed to this pitch for the purpose of the application


No.	Description	Date
A	Planning Amendments	21.02.23



t. 02382 542011  
e. info@rs-studio.co.uk  
w. www.rs-studio.co.uk

Drawing Title:  
Site Plan  
AS EXISTING

Project Title:  
3G Pitch  
Snows Stadium  
AFC Totton

Drawing No.:  
**1589-P-01**

Date: January 2023

Scale: 1:100

Drawn: RS

Checked: LM

This drawing is the copyright of the company and must not be reproduced or used without permission. Annotated dimensions are to be taken in preference to scaled dimensions and site dimensions must be checked before work is commenced