

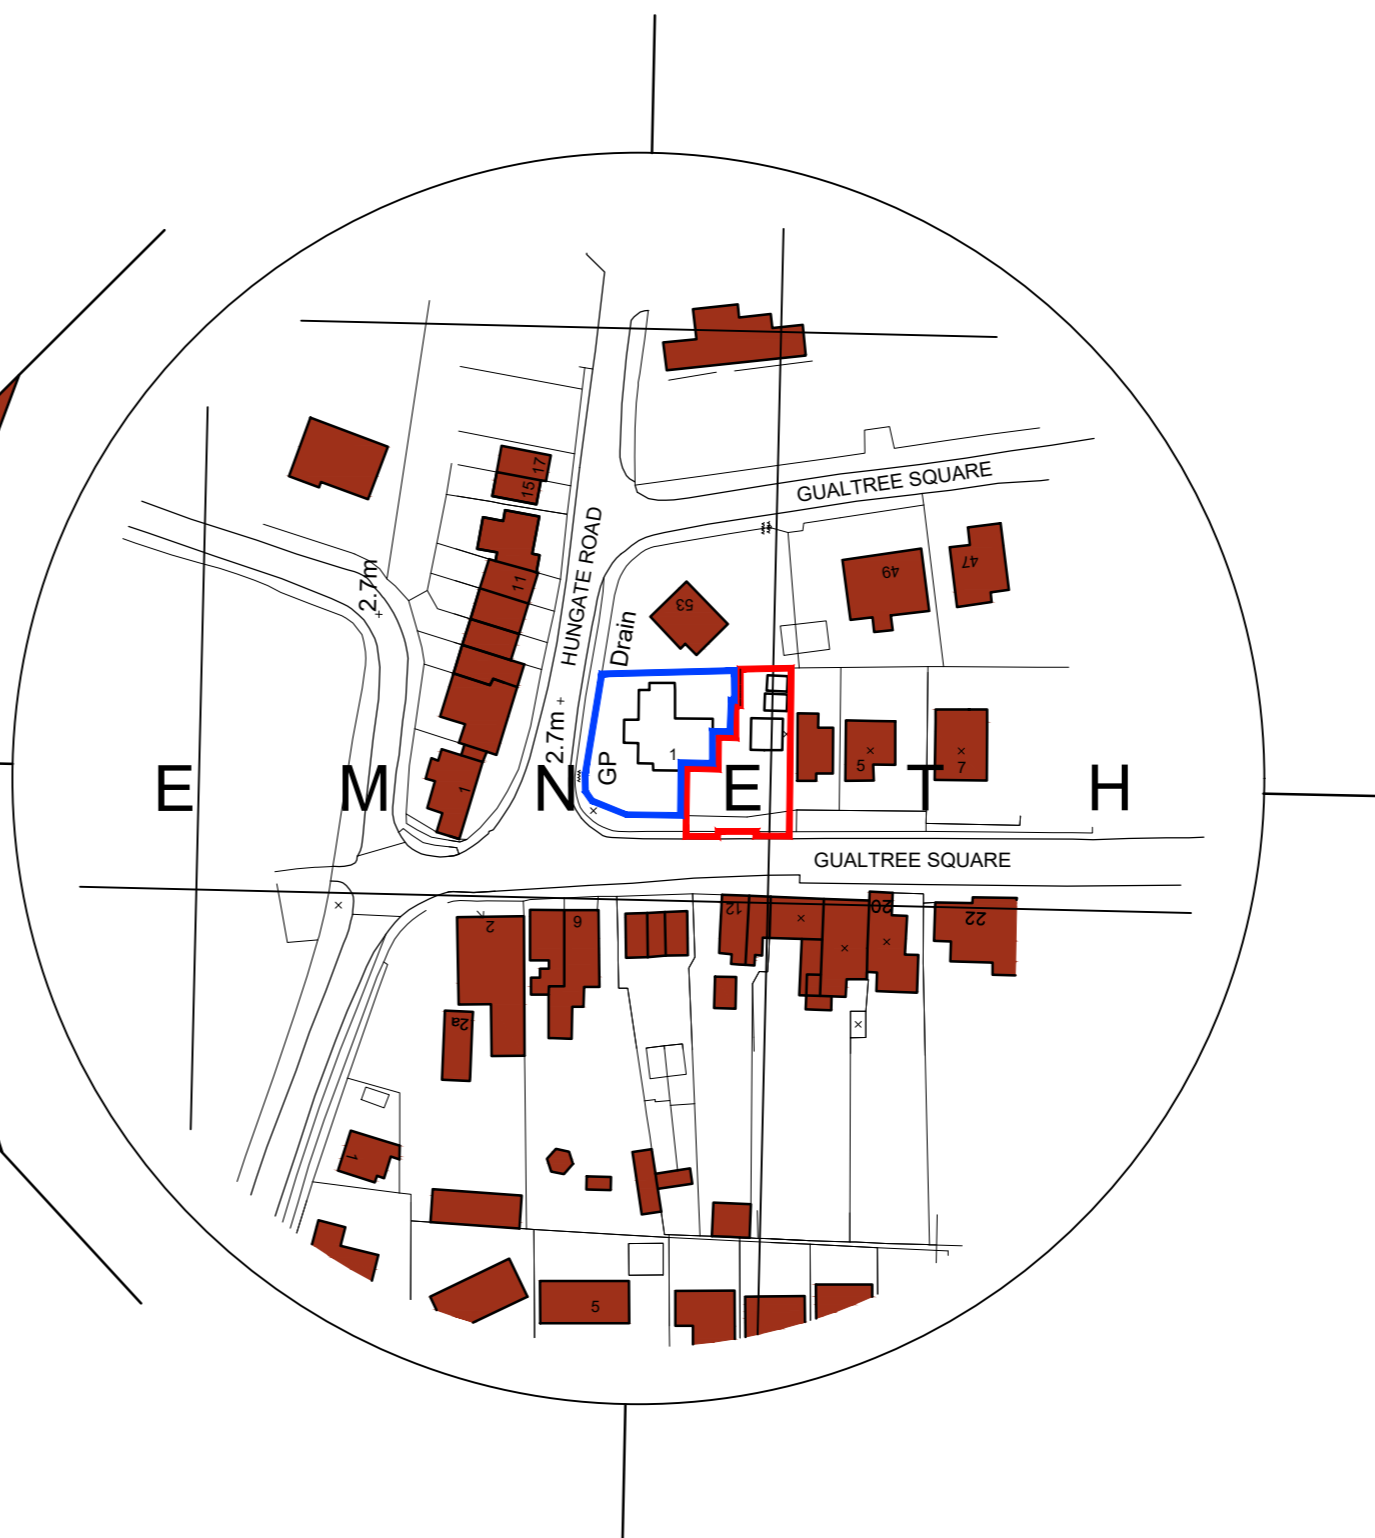
 



Indicative Front Elevation (W)
Scale: 1:100

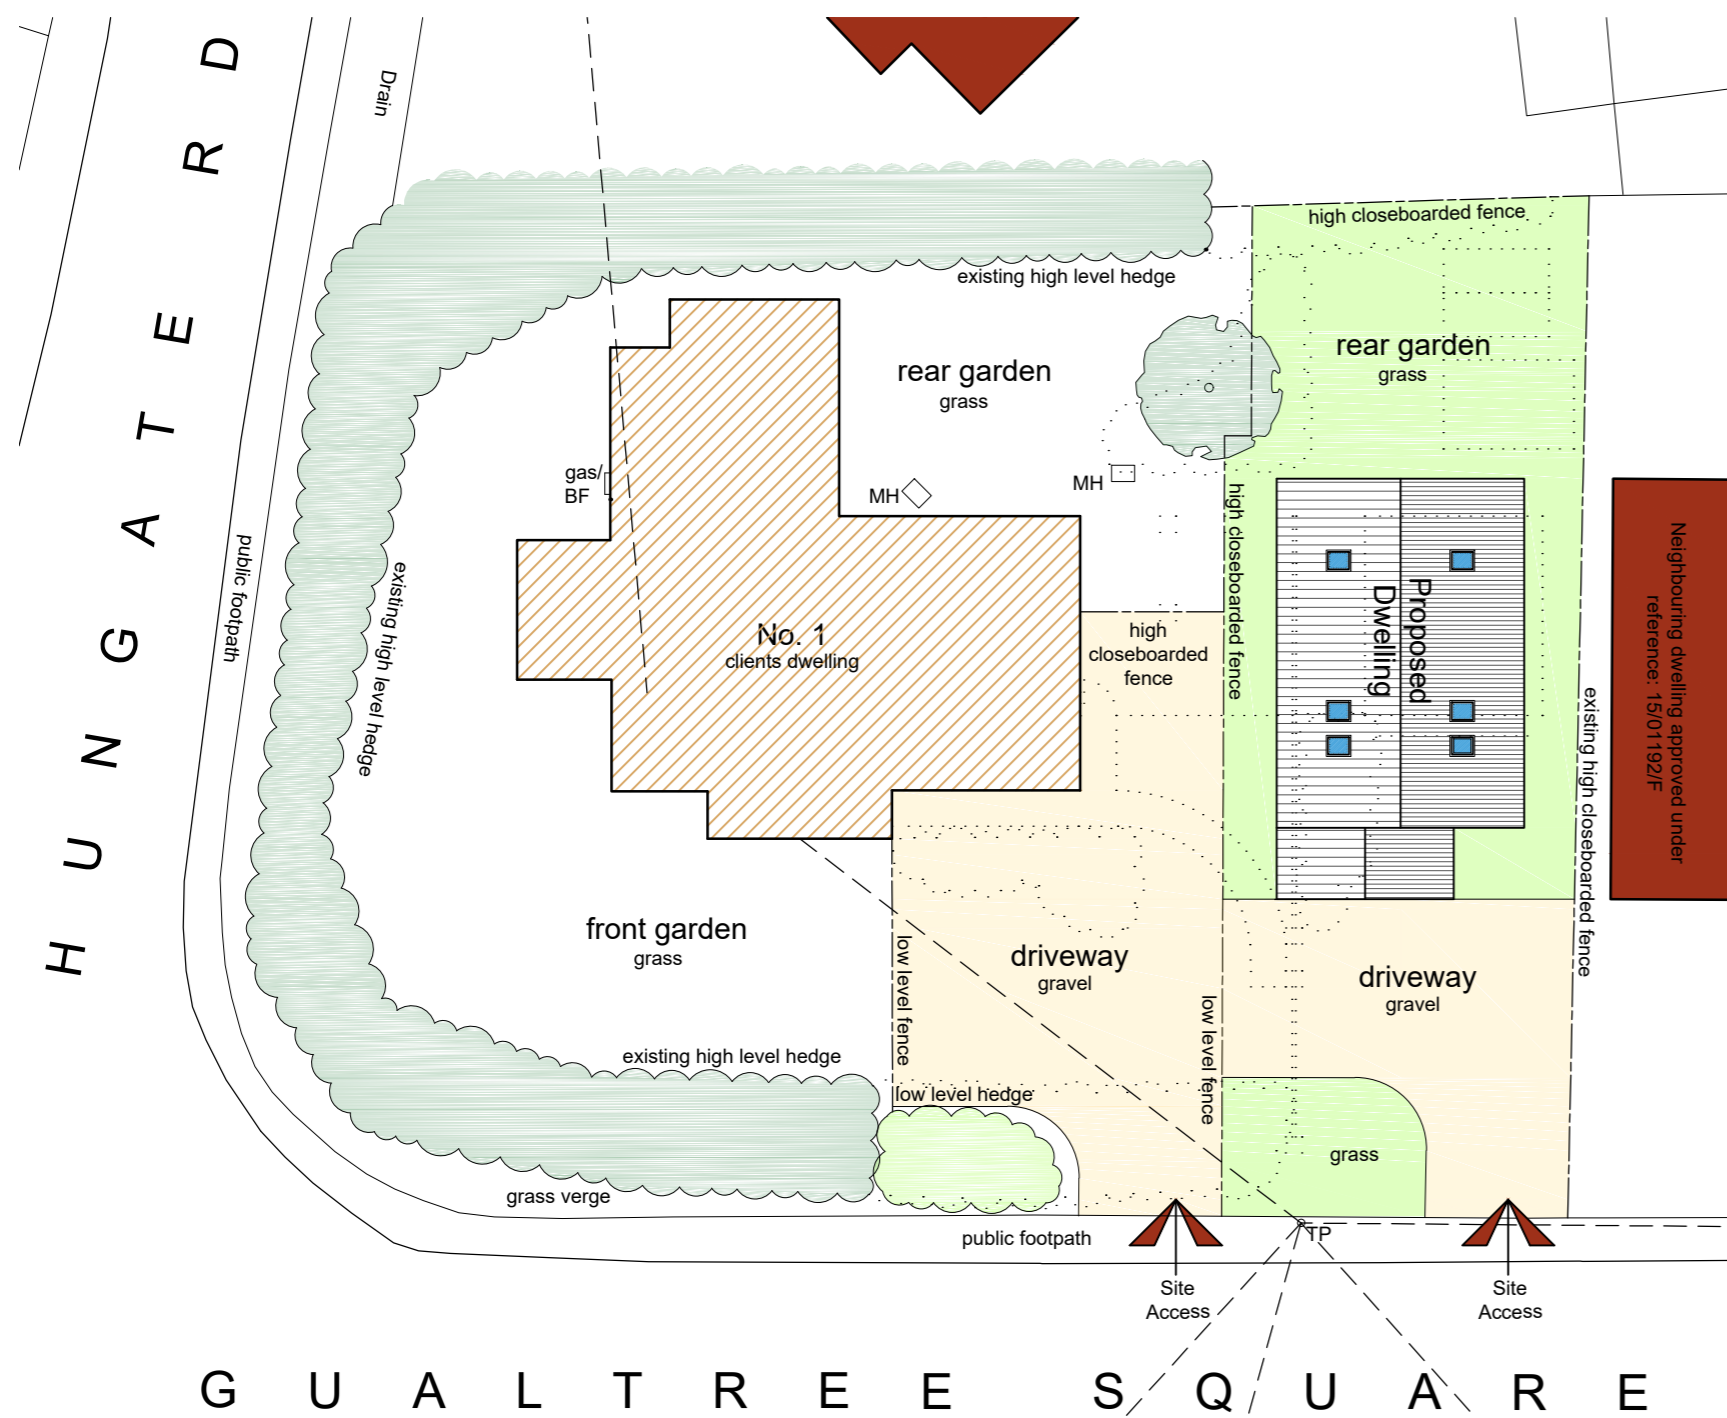




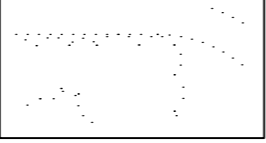
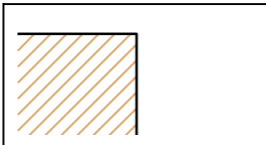
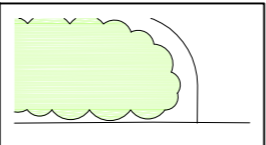
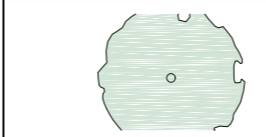
Location Plan
Scale: 1:1250

 

Site Plan
Scale: 1:200

 

SITE PLAN KEY

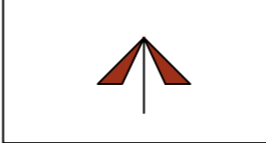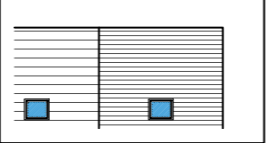-  Indicates proposed site access
-  Indicates proposed buildings
-  Indicates un-surveyed buildings taken from OS map
-  Indicates features to be demolished
-  Indicates un-surveyed buildings on site
-  Indicates proposed trees and hedging
-  Indicates un-surveyed trees and hedging

- General Notes
1. All dimensions are shown in 'mm' unless otherwise stated.
 2. The contractor, sub-contractors and suppliers must verify all dimensions on site prior to the commencement of any work.
 3. This drawing is to be read in conjunction with all relevant engineers and specialist sub-contractors drawings and specifications.
 4. Any discrepancies are to be brought to the designers attention.

CONSTRUCTION DESIGN & MANAGEMENT REGULATIONS 2015

The following information must be read in conjunction with the project Risk register. This drawing highlights significant design related Health & Safety Risks present during Construction phase, and Residual Risks which remain post completion. Other Health & Safety Risks associated with Construction Activities may be present, and must be identified by the Principal Contractor prior to works commencing. Design Risks relating to specialist design items must be identified by the relevant specialist designers/ consultants and issued to the Principal Designer.

Revisions

A	Feb 2023	Amendment to boundary following comments from client.

Status

FOR APPROVAL



Swann Edwards Architecture Limited, Swann Edwards Architecture, Black Barn, Fen Road, Guyhirn, Wisbech, Cambs. PE13 4AA
t 01945 450694 e info@swannedwards.co.uk w www.swannedwards.co.uk

Job Title Proposed Dwelling Land adjacent 1 Gualtree Square, Emmeth, PE14 8DA For: Ms J Hall	Date	Drawn by
	January 2023	BR
Drawing Title Outline Planning Drawing	Checked by	Sheet Size
	MC	A2
Job No.	Dwg No.	Revision
SE-1916	PP1000	A