





front elevation

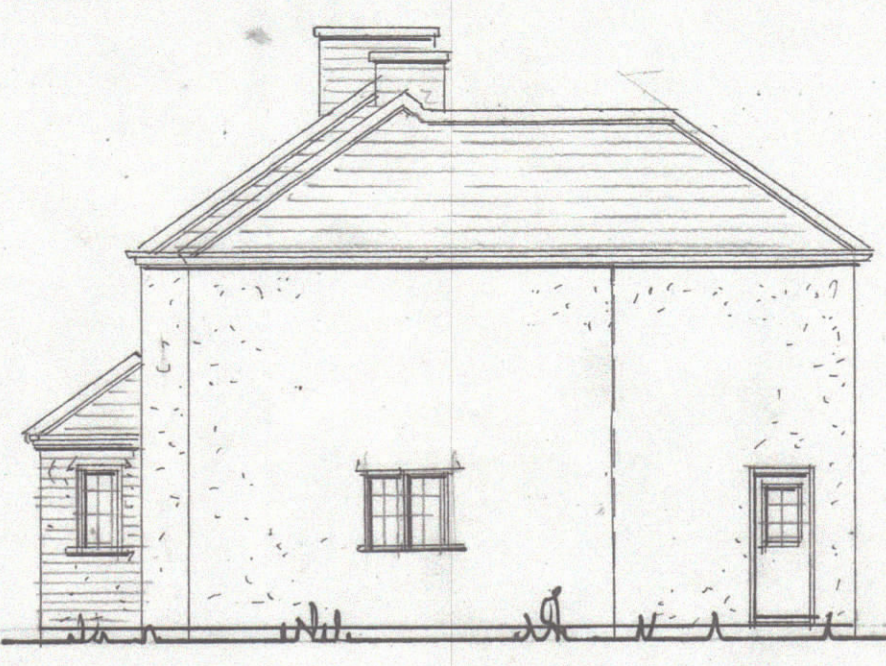



side elevation




rear elevation

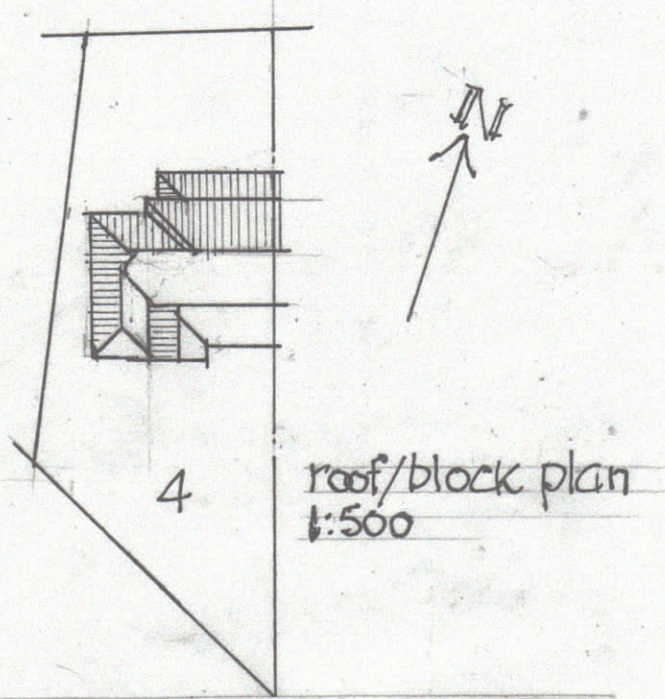


4 roof/block plan 1:500

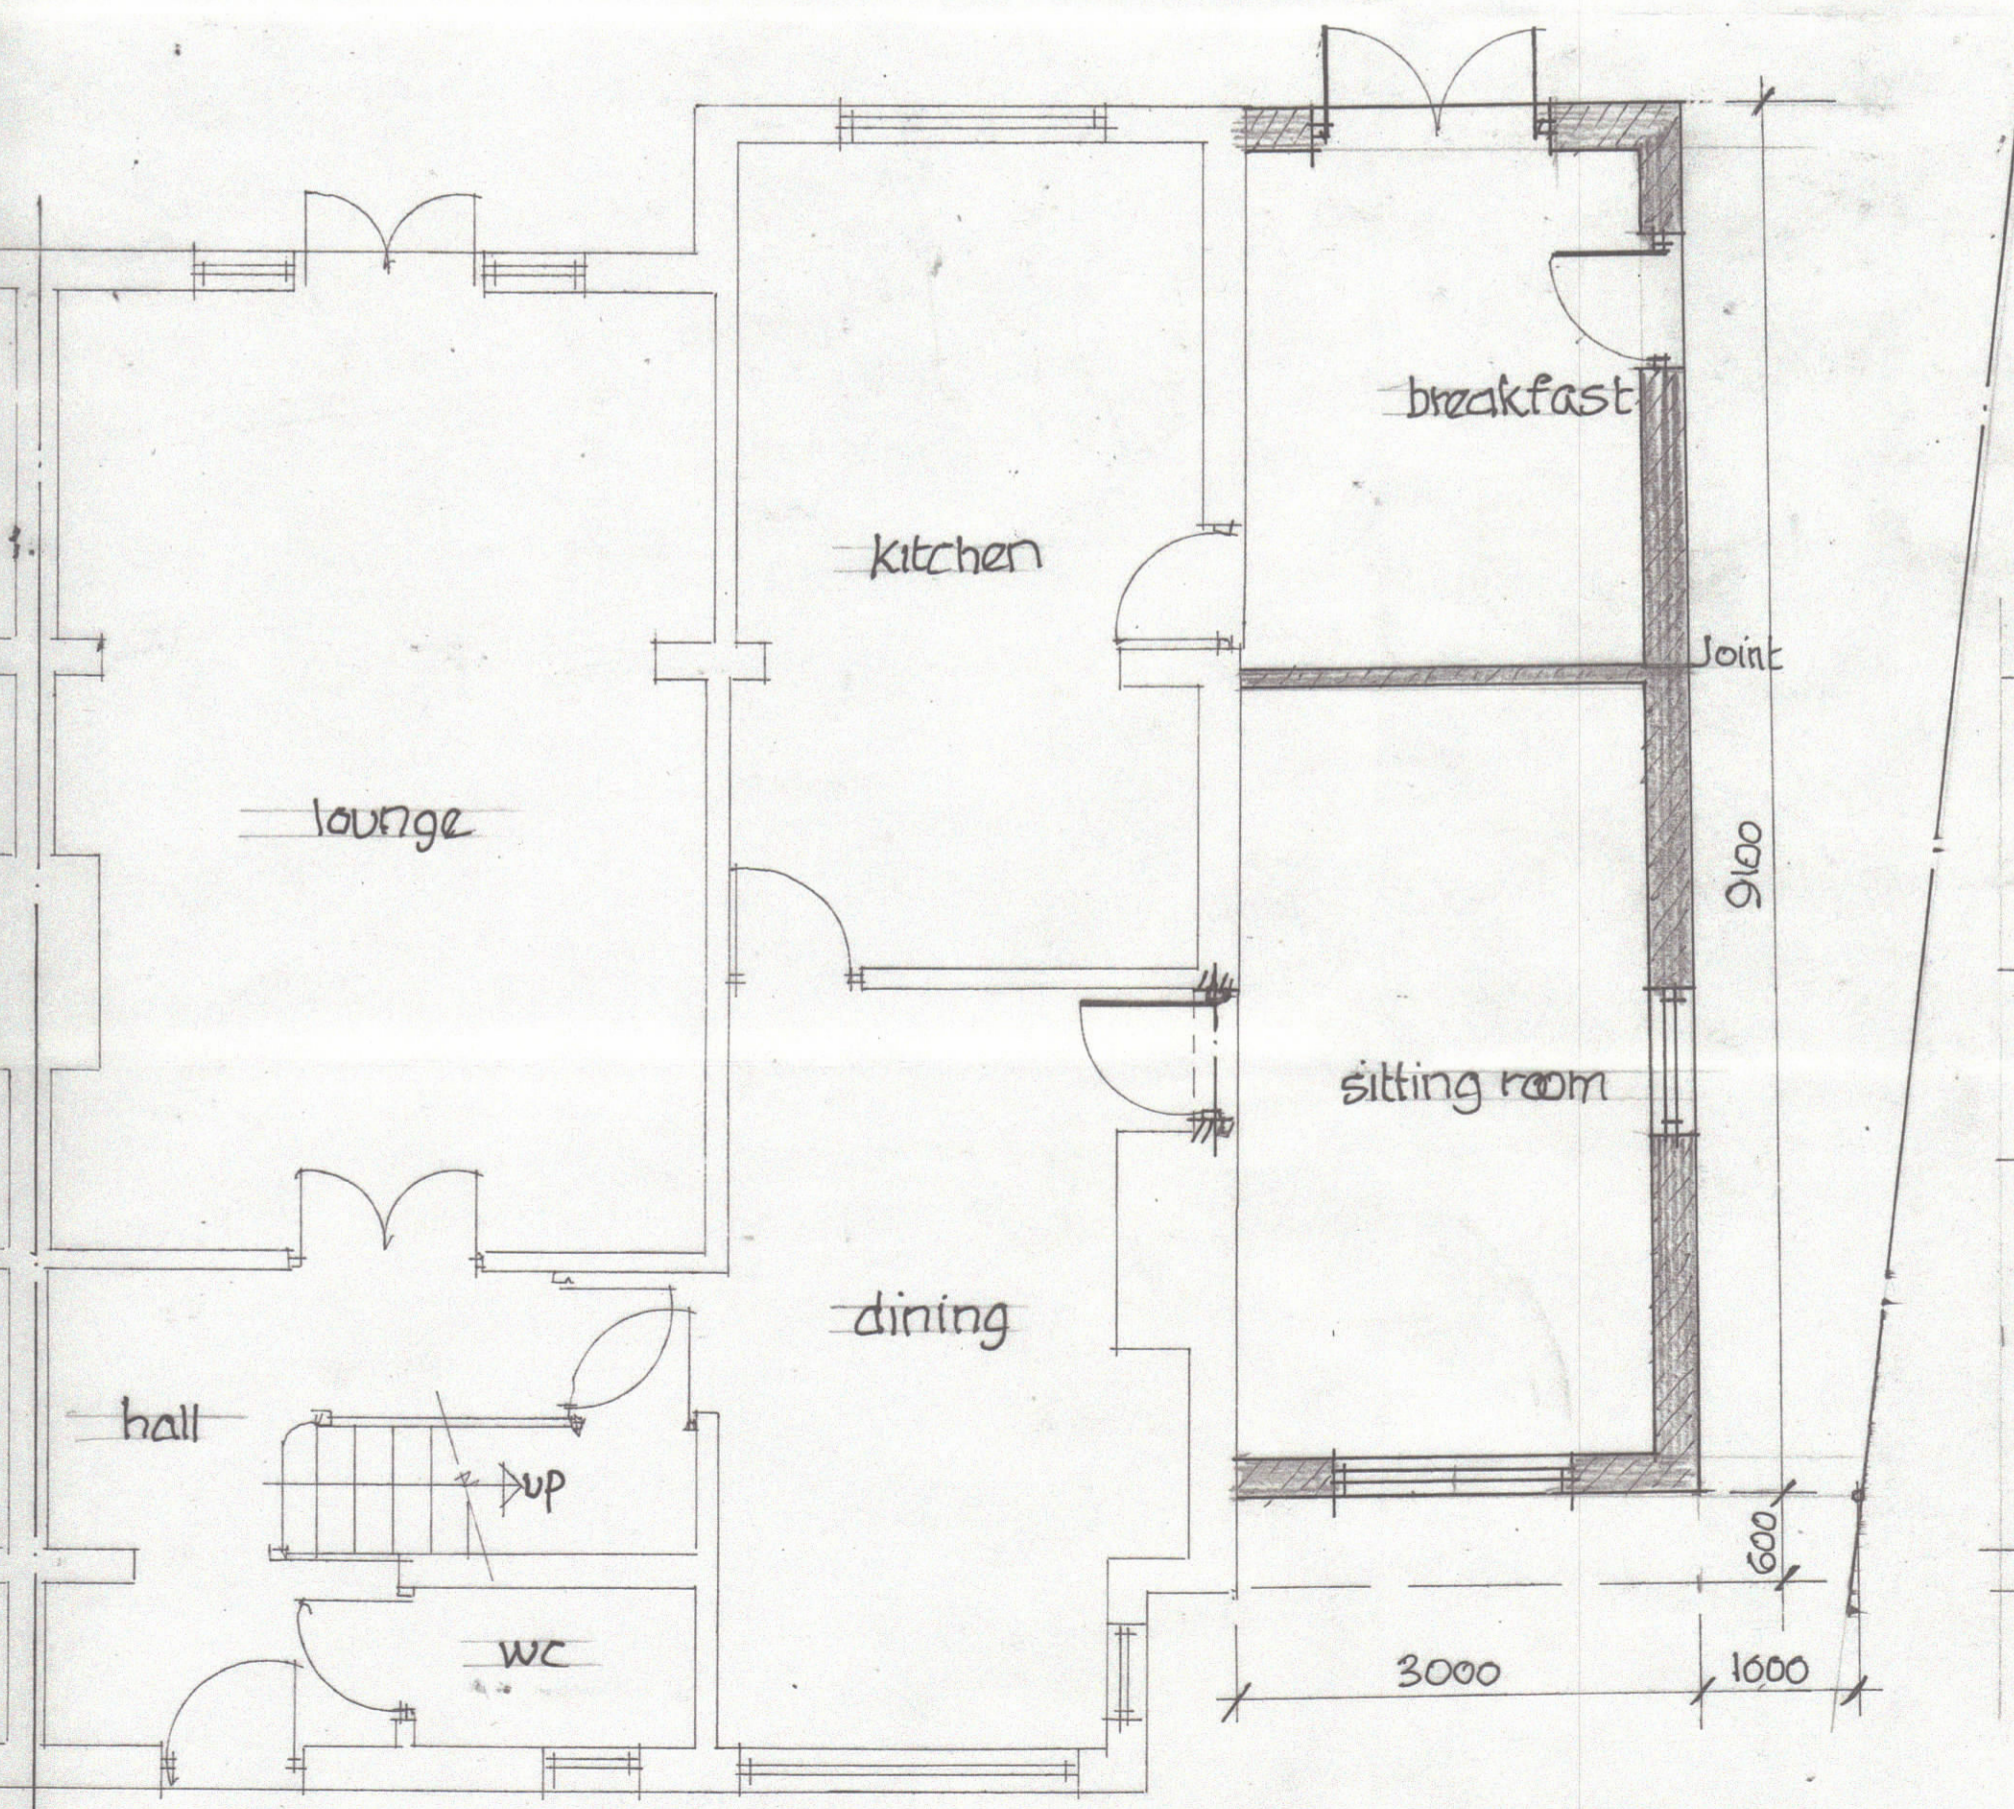 

ground floor plan

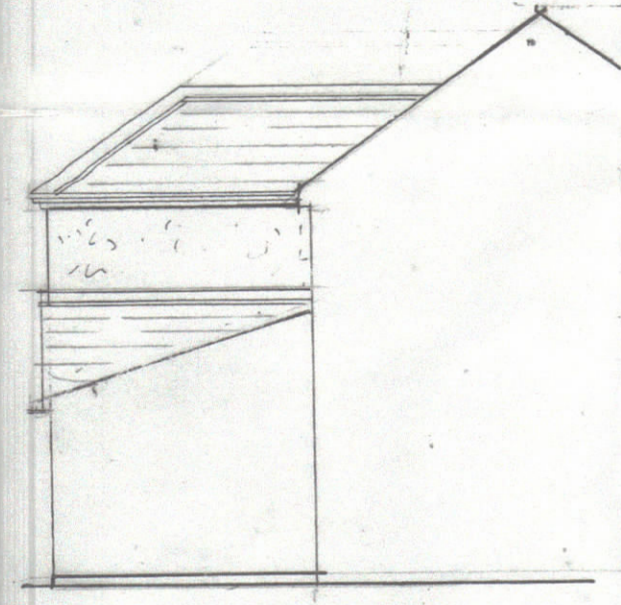


side elevation

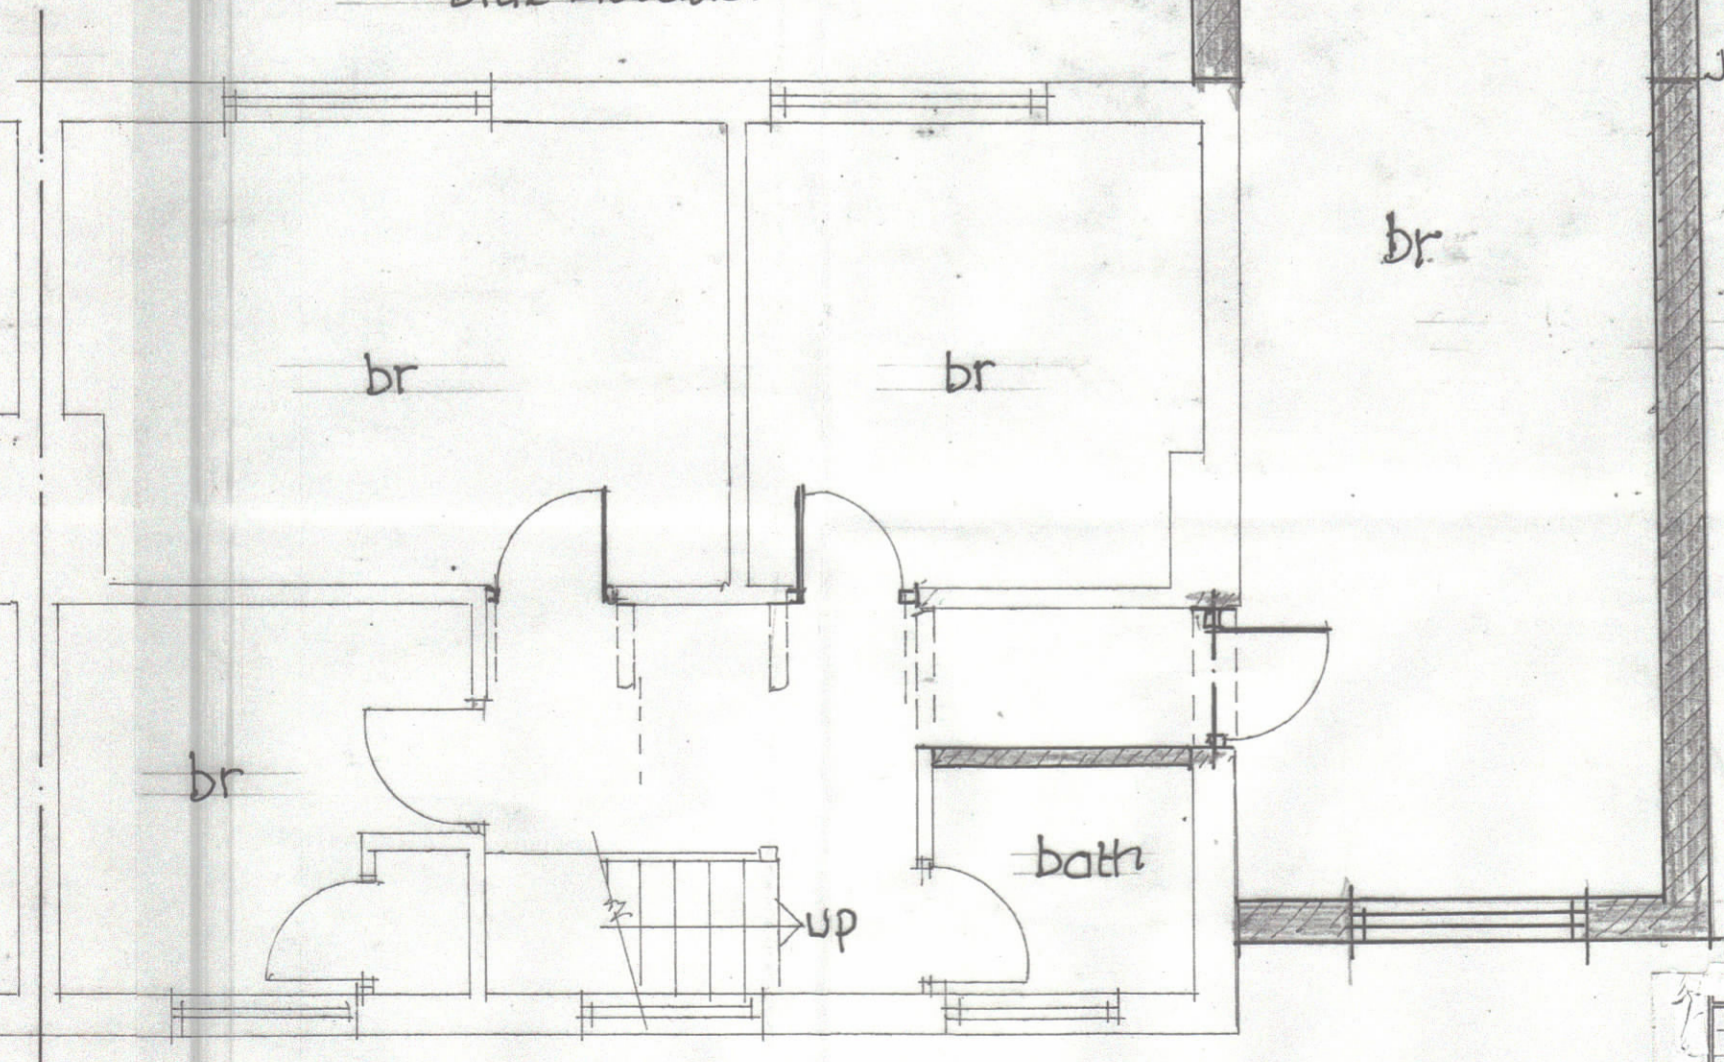

first floor plan

RECEIVED 16 FEB 2023

@ 15/2/23

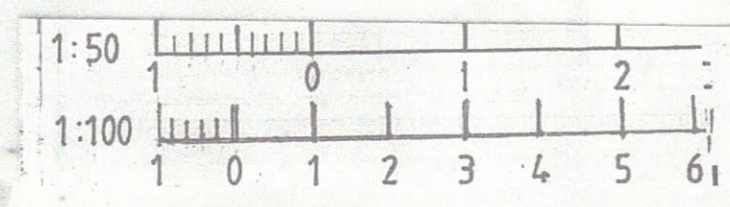

**R.A. Rowe.**  
 Architectural Design Service  
**RAR**  
 Turnpike Cottage, High Street,  
 Berkway, SG8 5EG.  
 Tel: 01793 848618

4 Waterhall Cottages  
 Lower Hatfield Road  
 Little Berkhamstead  
 Proposed extension

Scales: 100, 50  
 Date: Feb 23 Drawn: RAR  
 Drawing No. 6-23-1 Rev: A