






**SOUTH WEST ELEVATION**  
SCALE: 1:100

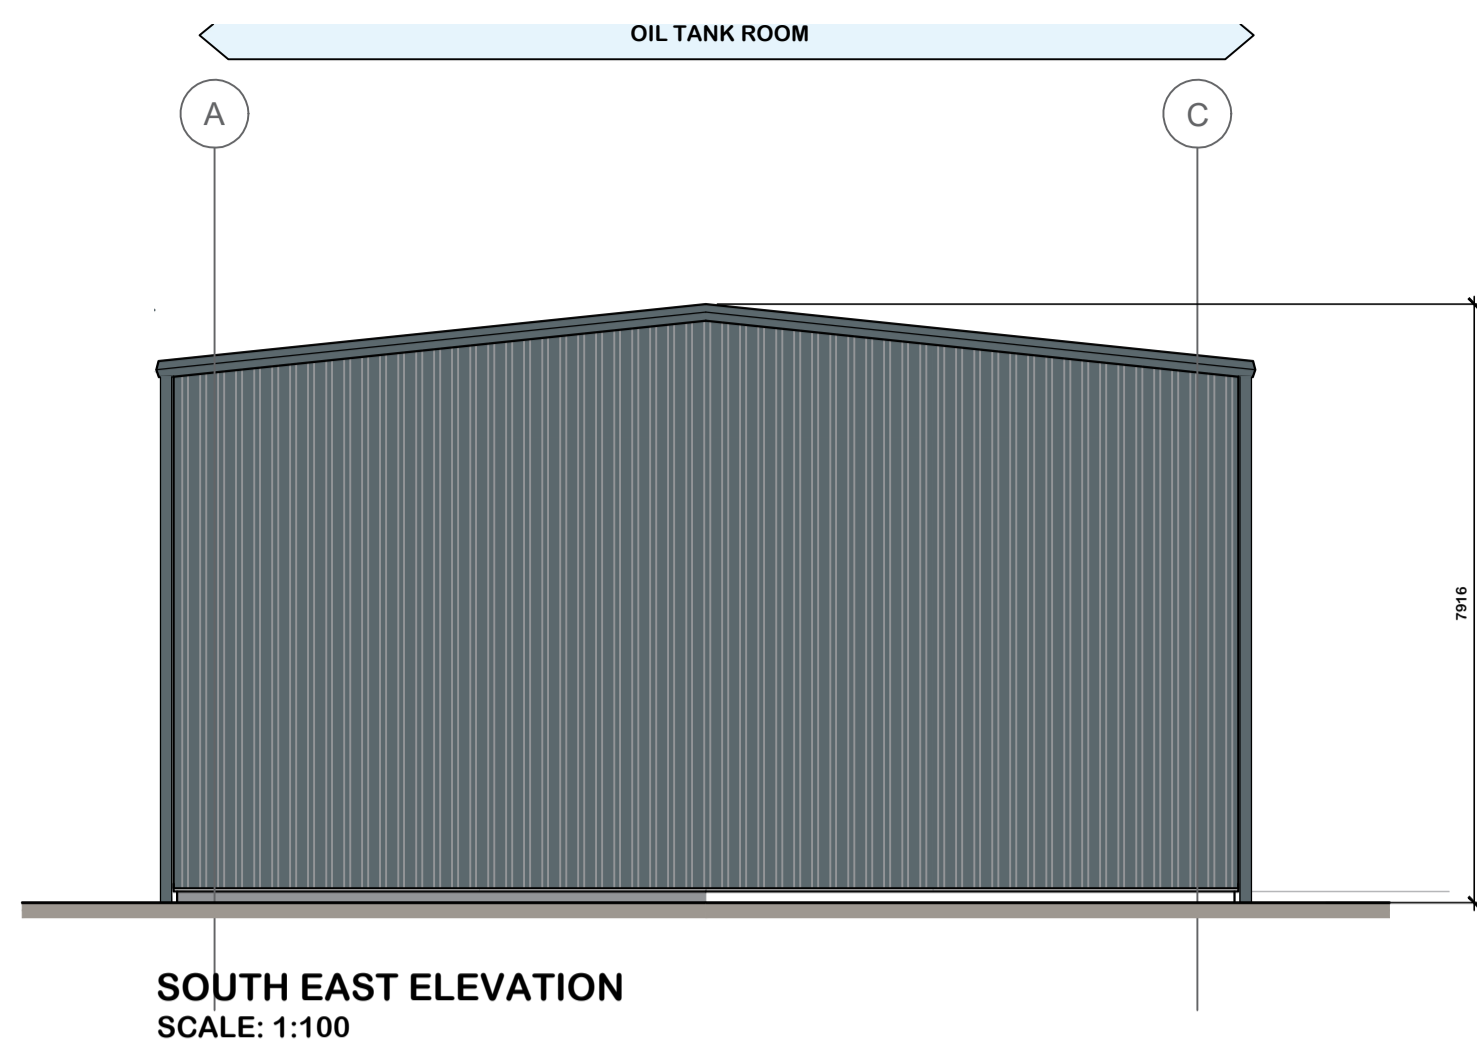


**SOUTH EAST ELEVATION**  
SCALE: 1:100

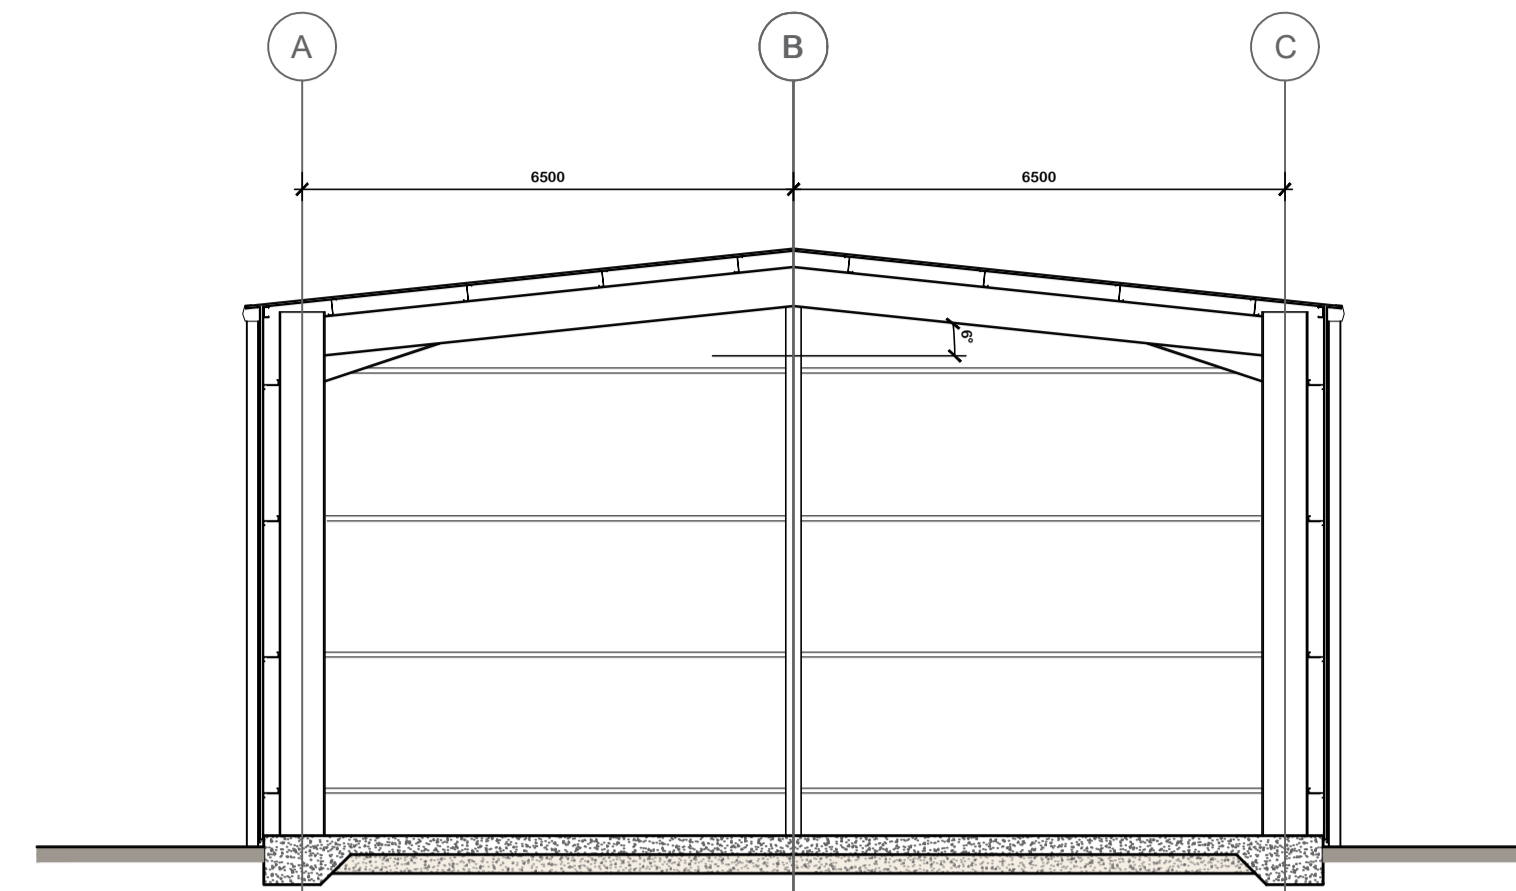


**TYPICAL SECTION**  
SCALE: 1:100

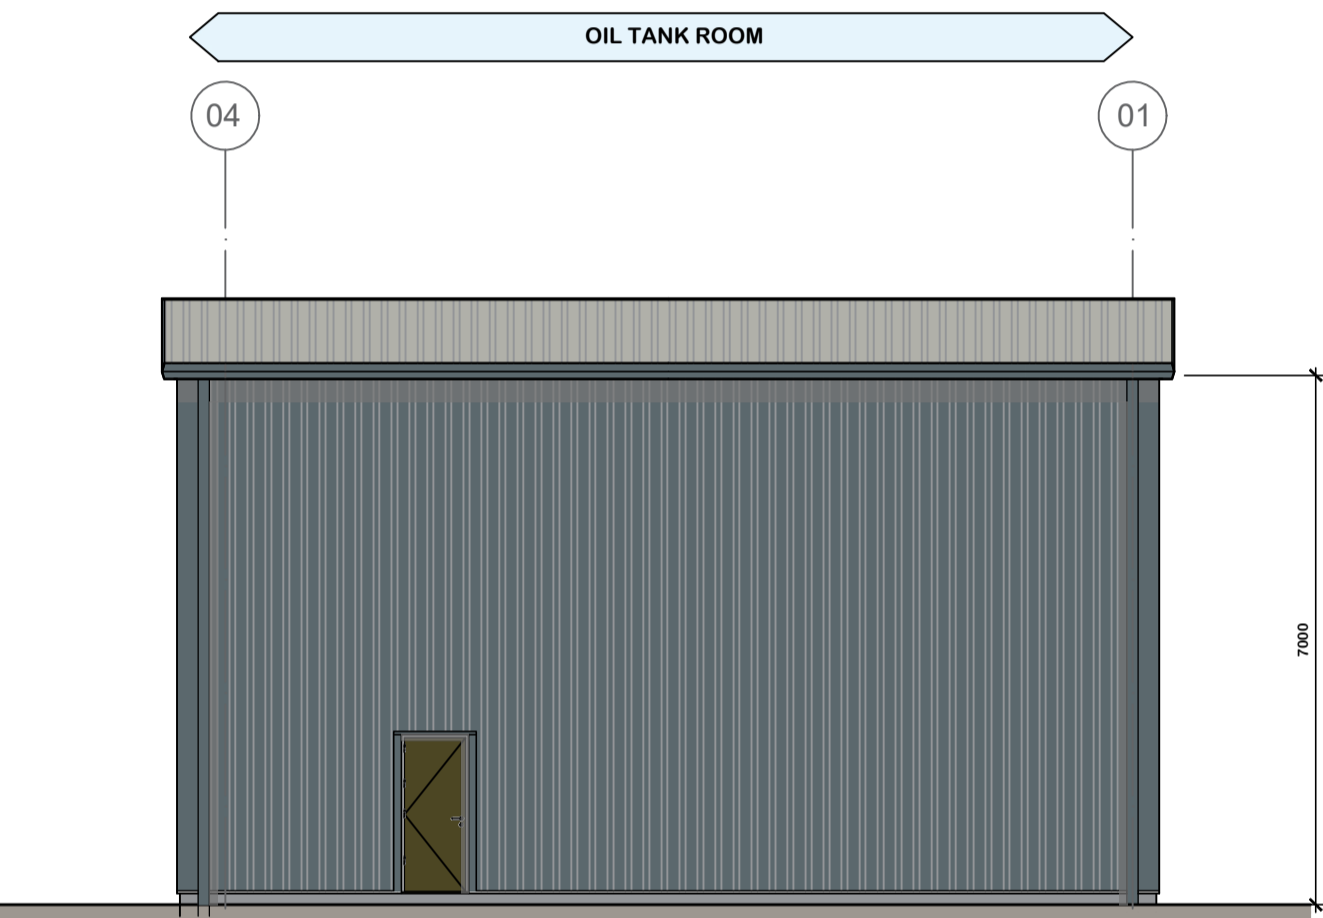


**NORTH EAST ELEVATION**  
SCALE: 1:100

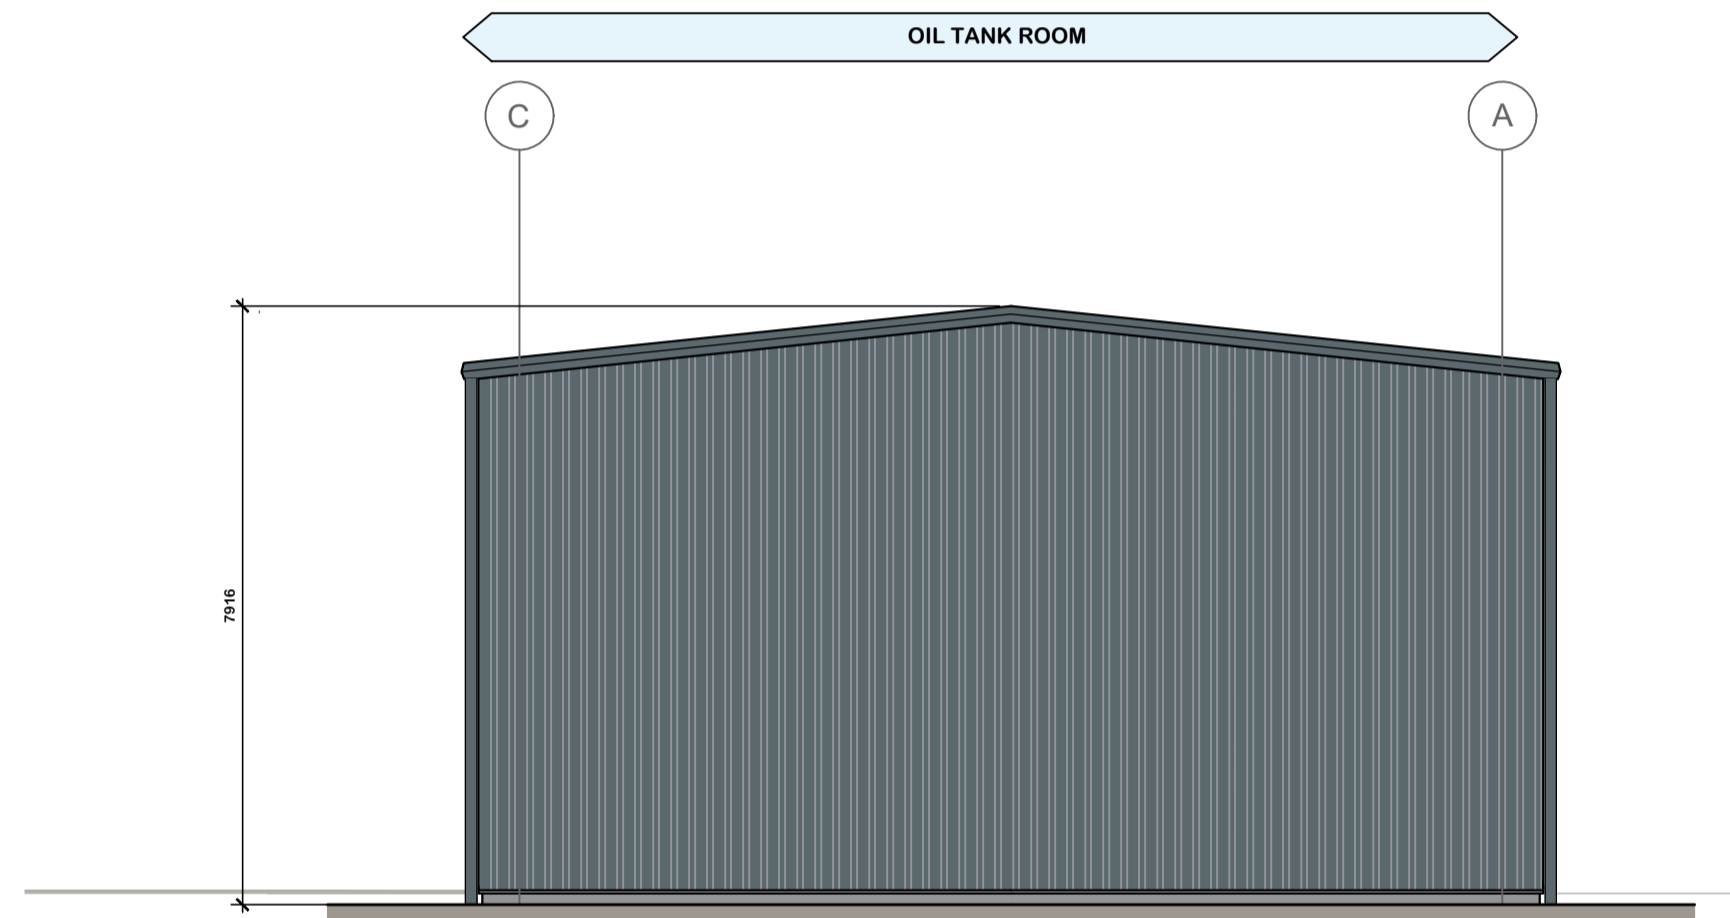


**NORTH WEST ELEVATION**  
SCALE: 1:100

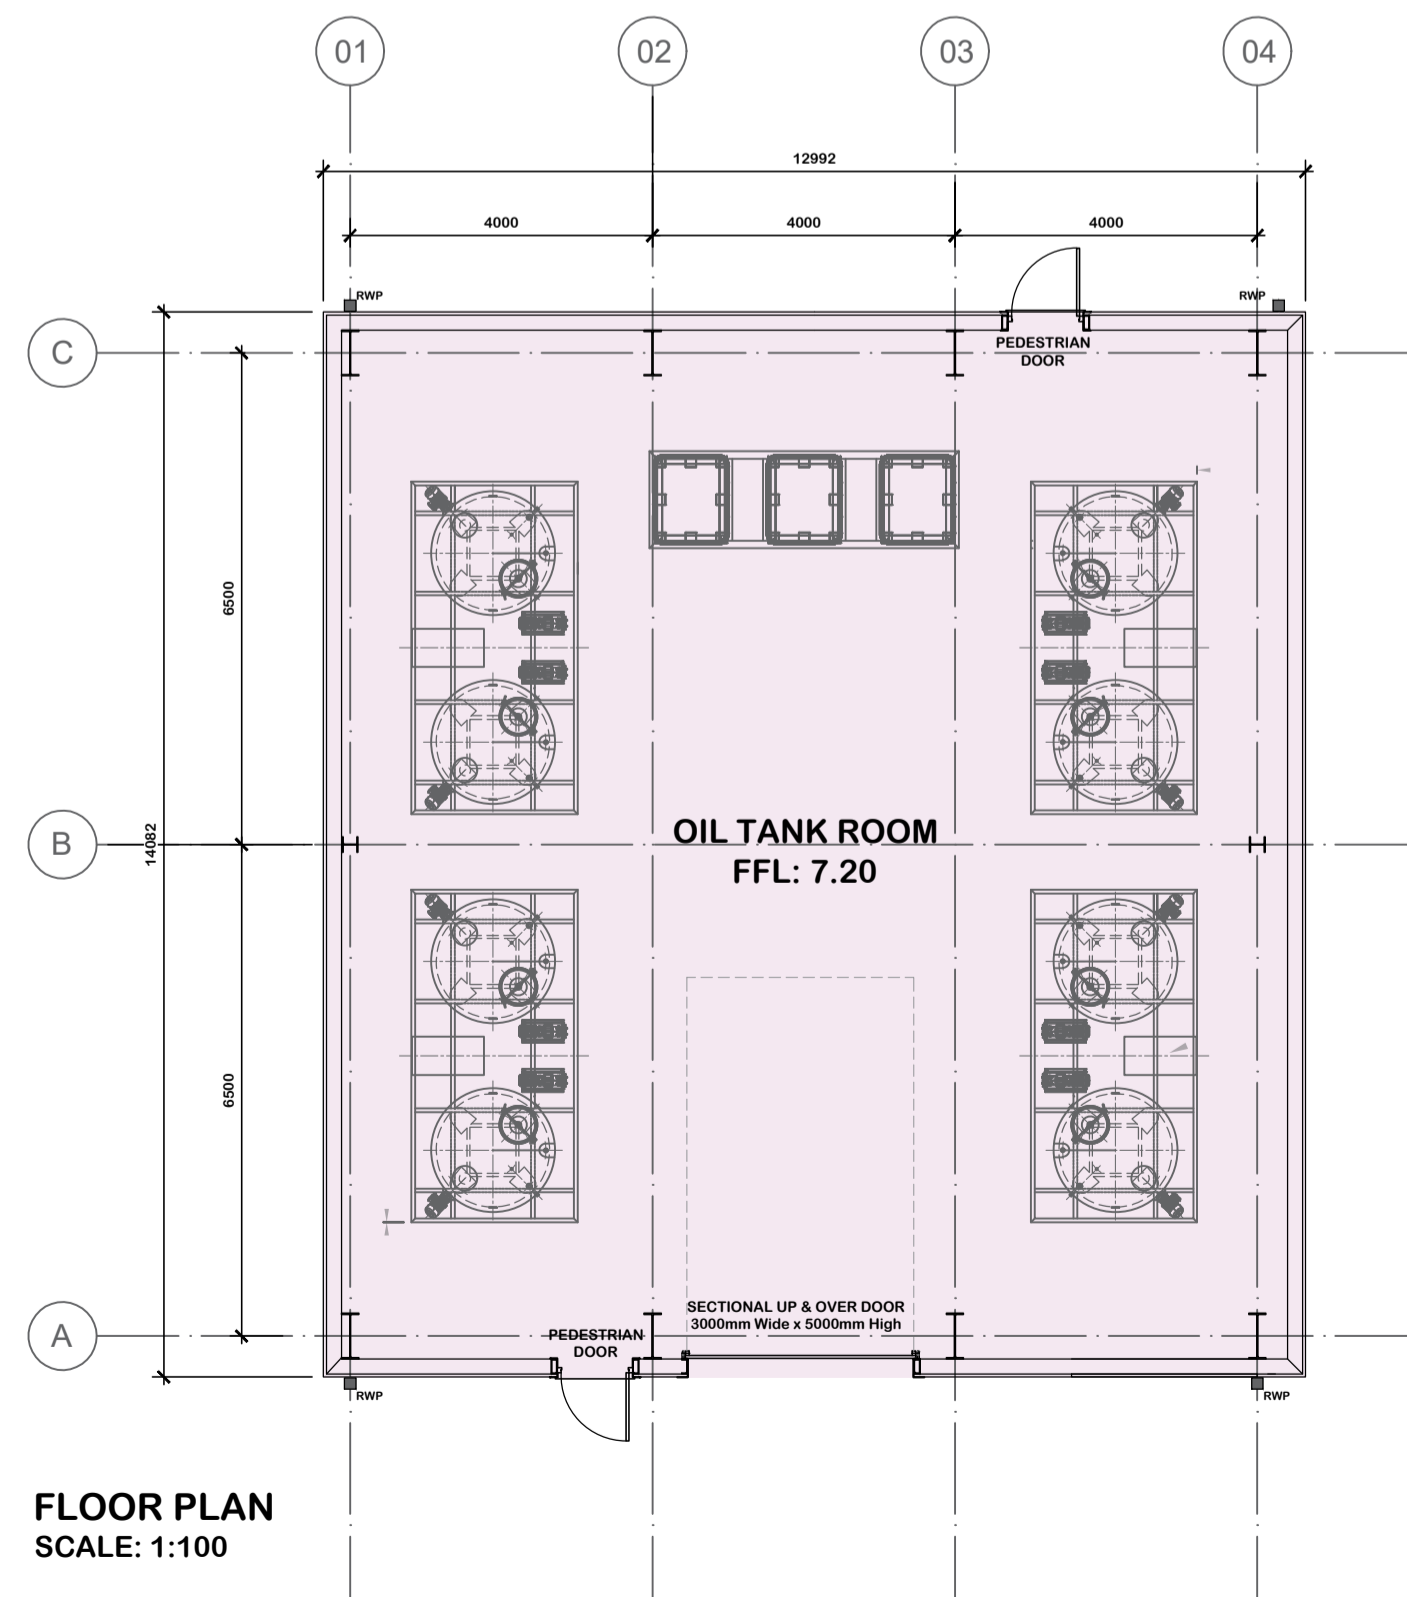


**FLOOR PLAN**  
SCALE: 1:100

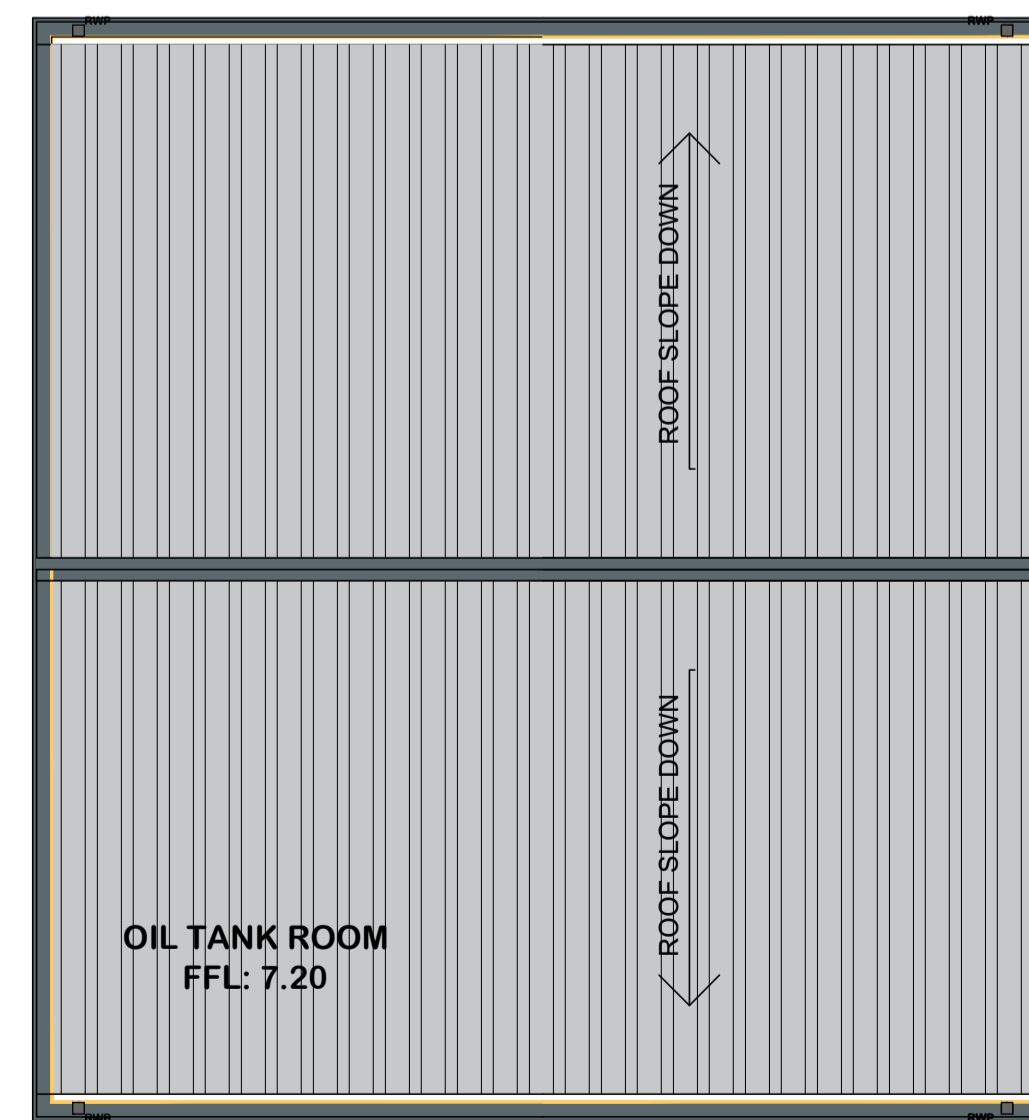

**ROOF PLAN**  
SCALE: 1:100

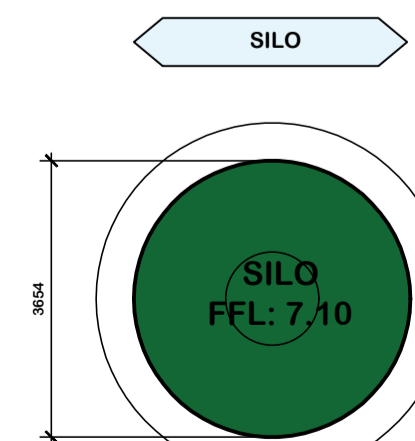

**FLOOR PLAN**  
SCALE: 1:100

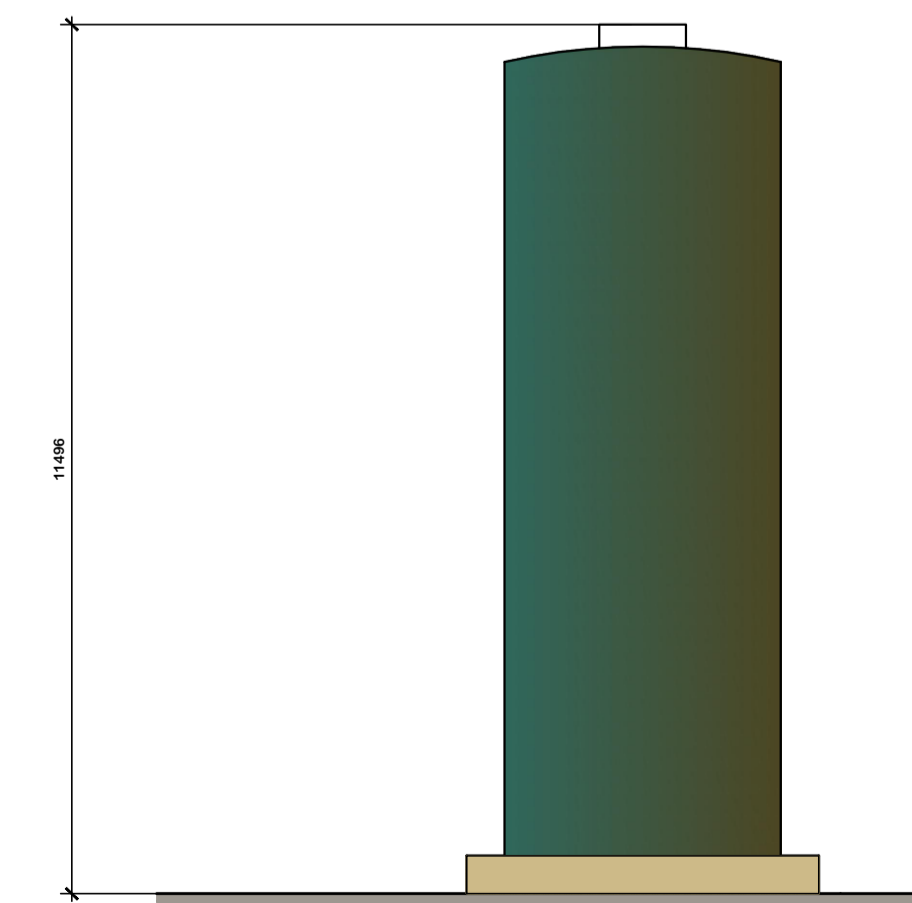

**ALL ELEVATIONS**  
SCALE: 1:100

This document is the property of David Trundley Design Services Ltd and may not be reissued, loaned or copied in part or in whole without written permission © 2022

All dimensions are in millimetres unless stated otherwise.

It is recommended that information is not scaled off this drawing.

This drawing should be read in conjunction with all other relevant information, specifications & schedules.

If this drawing is received electronically it is the recipients responsibility to print the document at the correct scale.

All dimensions to be checked on site prior to commencing work and any discrepancies to be advised immediately.


CONSTRUCTION (Design & Management) REGULATIONS 2015: David Trundley Design Services Ltd are employed as 'Designer' and will provide information to those responsible for the 'Principal Designer' and to the client.

David Trundley Design Services Ltd are responsible for the 'Architectural' design of the elements included on this drawing only.

Architectural design has been carried out with due consideration for the safety during construction, occupation and maintenance of the finished structure.

The works contain no extraordinary hazards or risks that are not present during routine construction operations that would not readily be apparent to a competent contractor.

This information should be included as part or commencement of the Health and safety file for the project.

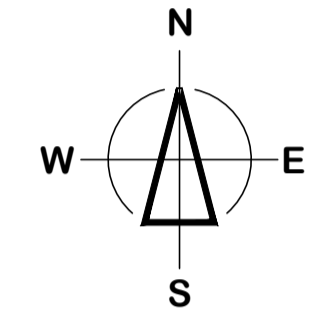

**ELEVATION COLOUR KEY:**

TRAPEZOIDAL PROFILE CLADDING SYSTEM  
COLOUR: GOOSEWING GREY (RAL 7038)

TRAPEZOIDAL PROFILE CLADDING SYSTEM  
COLOUR: MERLIN GREY (RAL 180 40 05)

PERSONNEL SELF FINISHED DOORS:  
COLOUR: OLIVE GREEN (RAL 100 30 20)

VEHICLE ACCESS DOORS, SELF FINISHED:  
COLOUR: OLIVE GREEN (RAL 100 30 20)

no	date	amendment description

Revisions

Drawing Status: **PLANNING**

**trundley** DESIGN SERVICES  
Salgate Barn  
Islington Road  
Tilney All Saints  
King's Lynn  
Norfolk  
PE34 4EY  
Tel: 01553 617700  
Fax: 01553 617874  
www.trundley.com Email: enquiries@trundley.com

Project Title:  
**GROVE PET FOODS,  
WIGSLEY ROAD,  
LINCOLN,  
LN6 9HD.**

SITE REDEVELOPMENT  
Drawing Title:  
**OIL TANK ROOM AND SILO'S  
PLAN, ELEVATIONS AND SECTION**

Scale: 1:100 @ A1 Date: DEC 2022 Drawn: IPGT

Drawing Number: **22-L90-PL004** Revision:

Checked by: Date:

If this drawing is unsigned in the check box then the drawing is an unauthorised issue and should not be used for any purposes