



Front (south east)



Side (north east)




Rear (north west)


Existing Elevations (scale 1:100)



Side (south west)

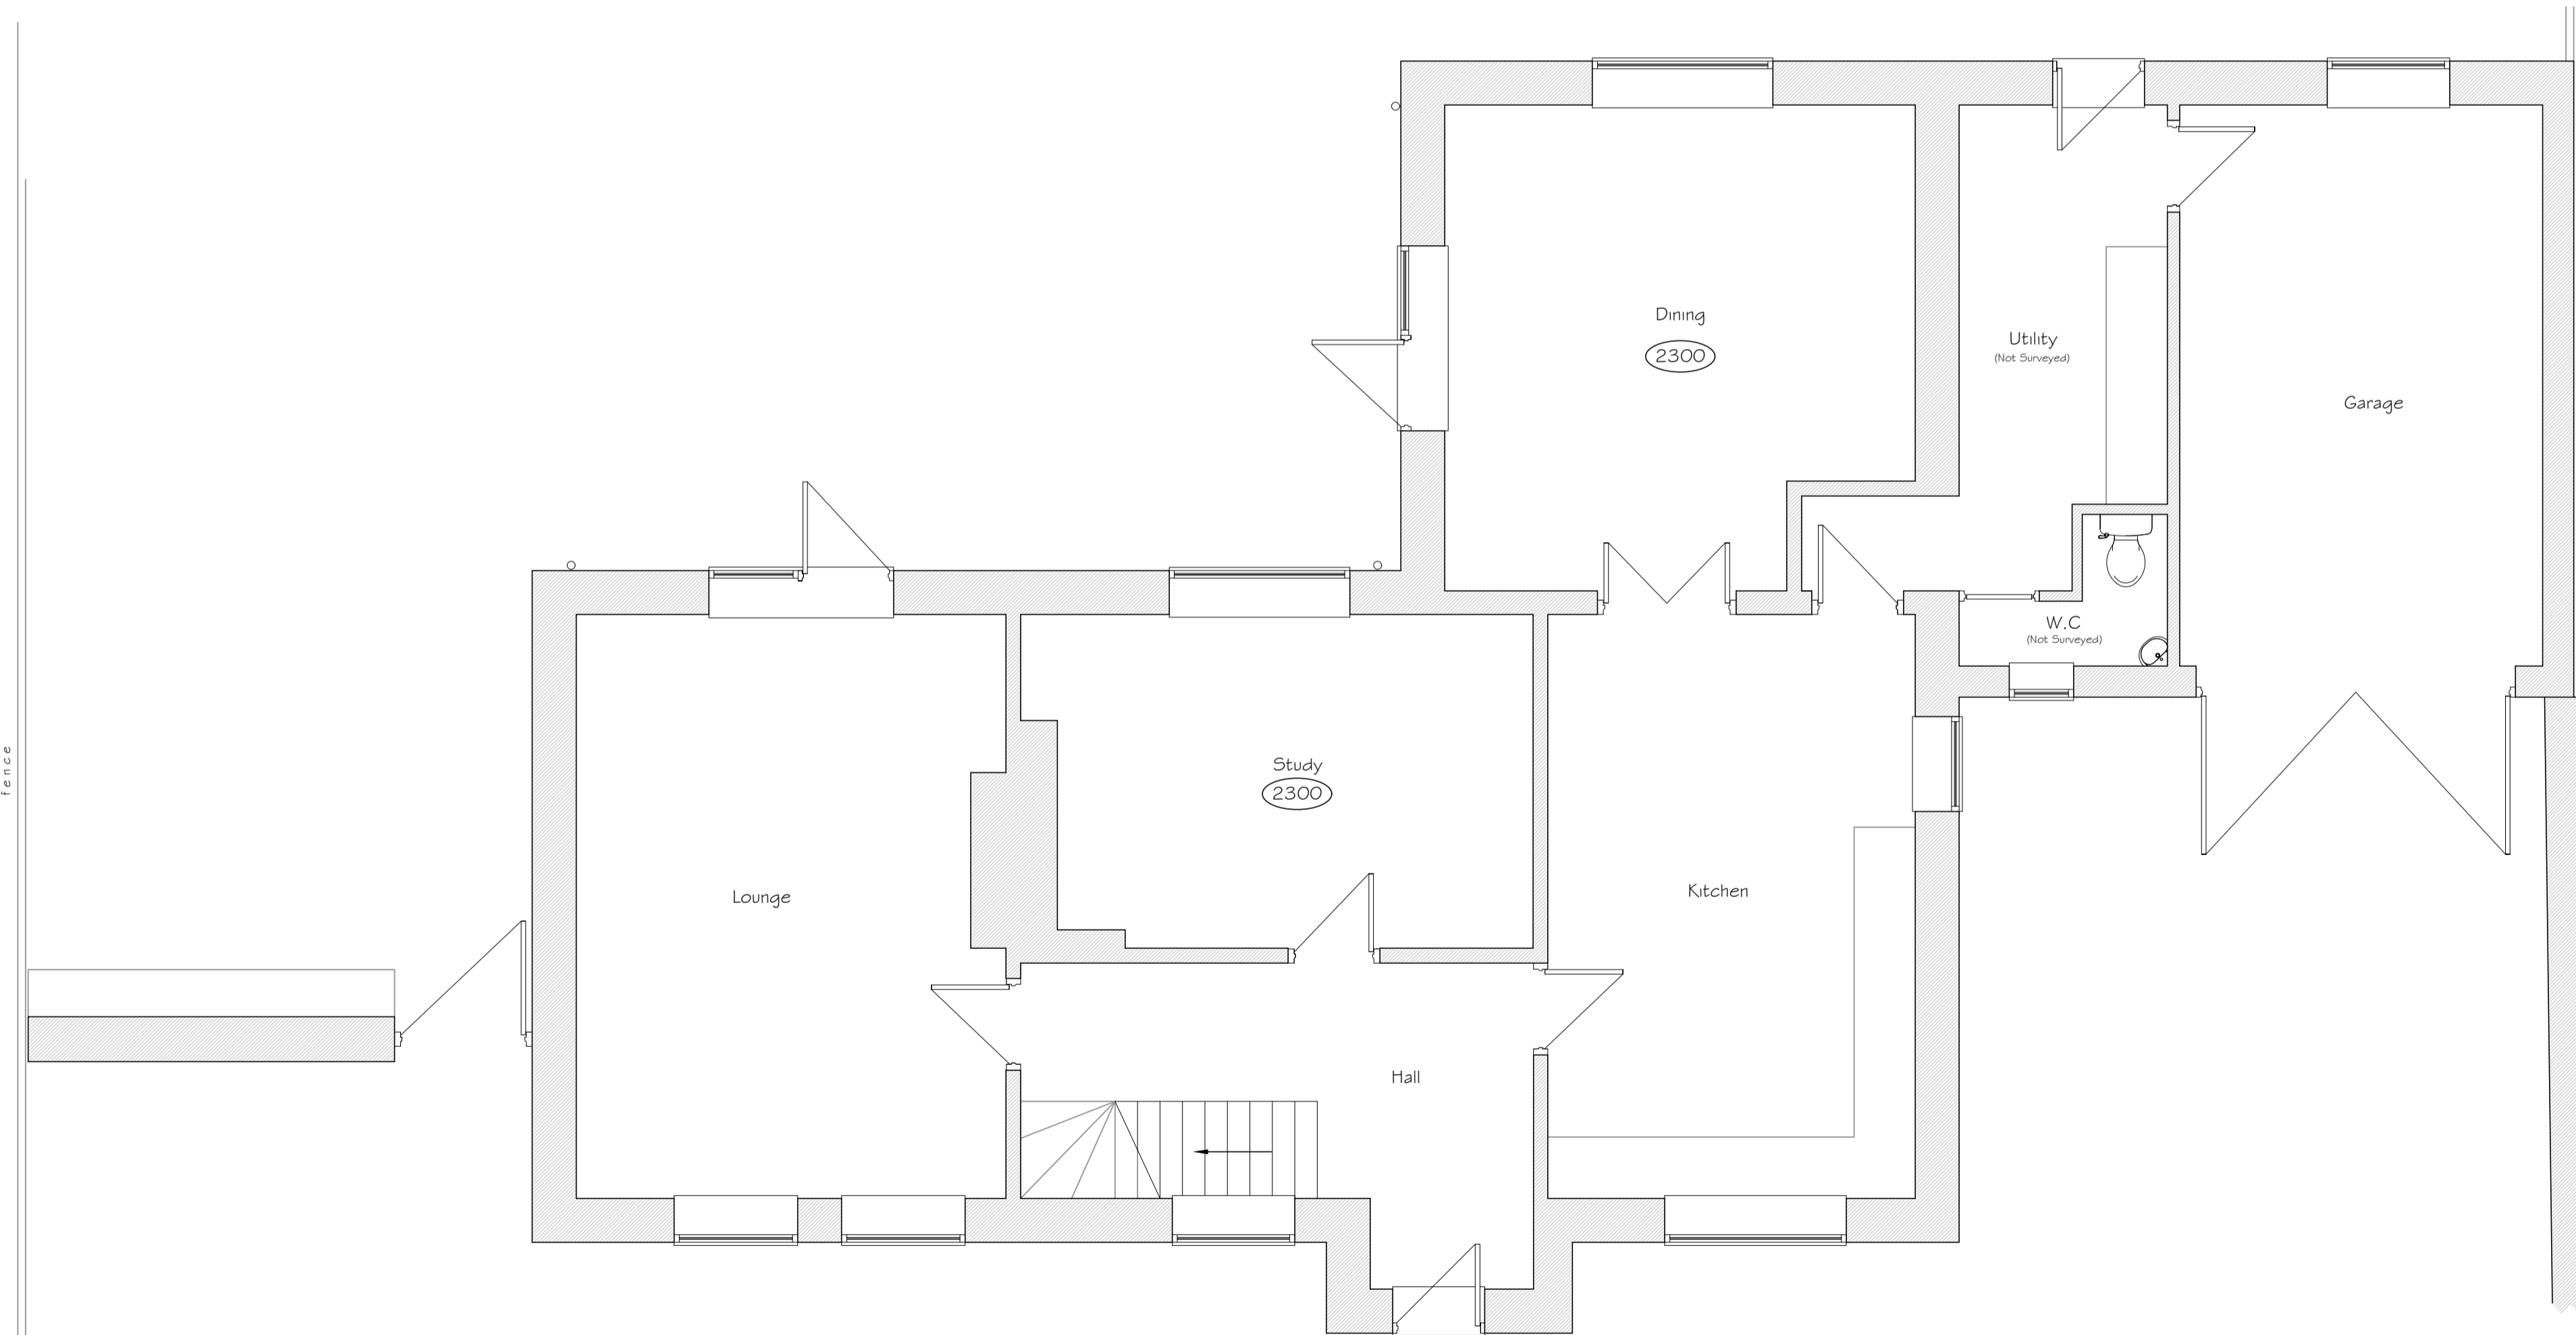

Existing Ground Floor Plan (scale 1:50)

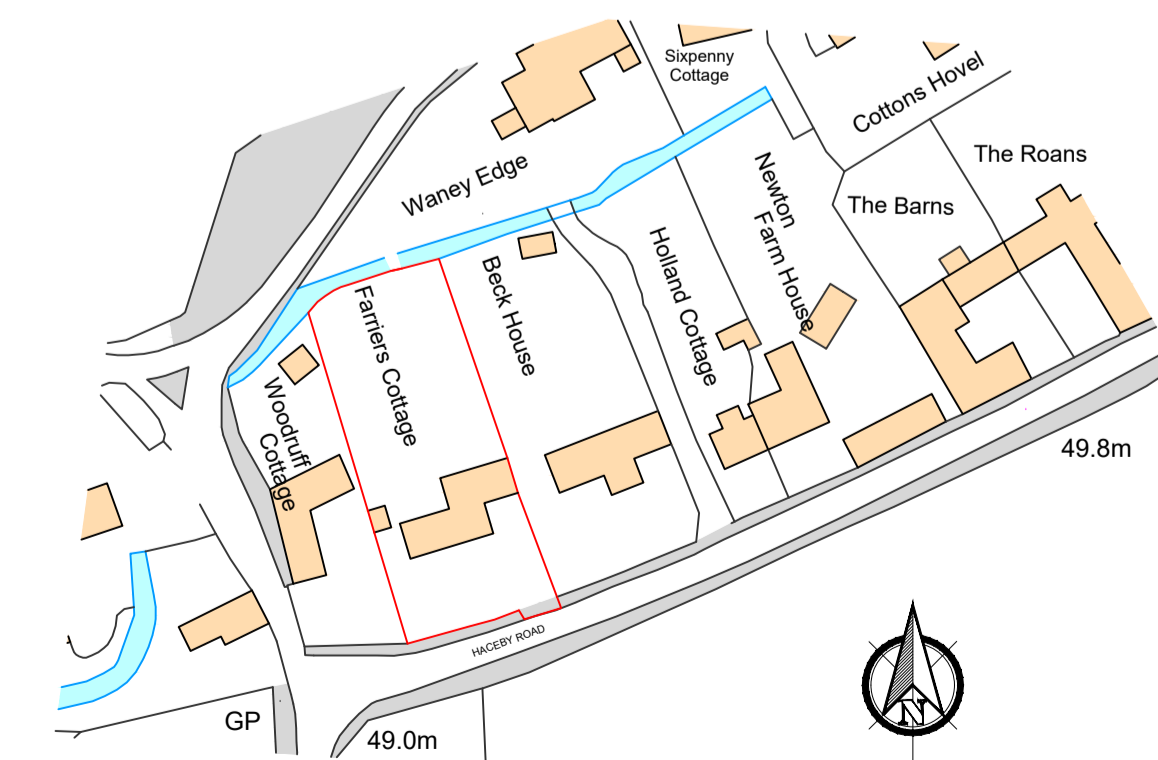

Site Location Plan (scale 1:1250)

Revision	Amendment	Date

Client:

Project:  
Proposed Extensions and Alterations  
Farmers Cottage  
Haceby Road, Newton  
Lincolnshire

Dwg Title:  
Existing Plans and Elevations

Dwg No. 223029-01      Scale 1:50      Date 11/22  
1:100

**Rick Smith Design**  
Architectural Design Consultancy

Ardent House, 18 Eastgate  
Sleaford, Lincolnshire NG34 7DP  
Tel: 01529 414363 or 07786 838788  
e-mail: rick@ricksmithdesign.com