




Existing Front Elevation

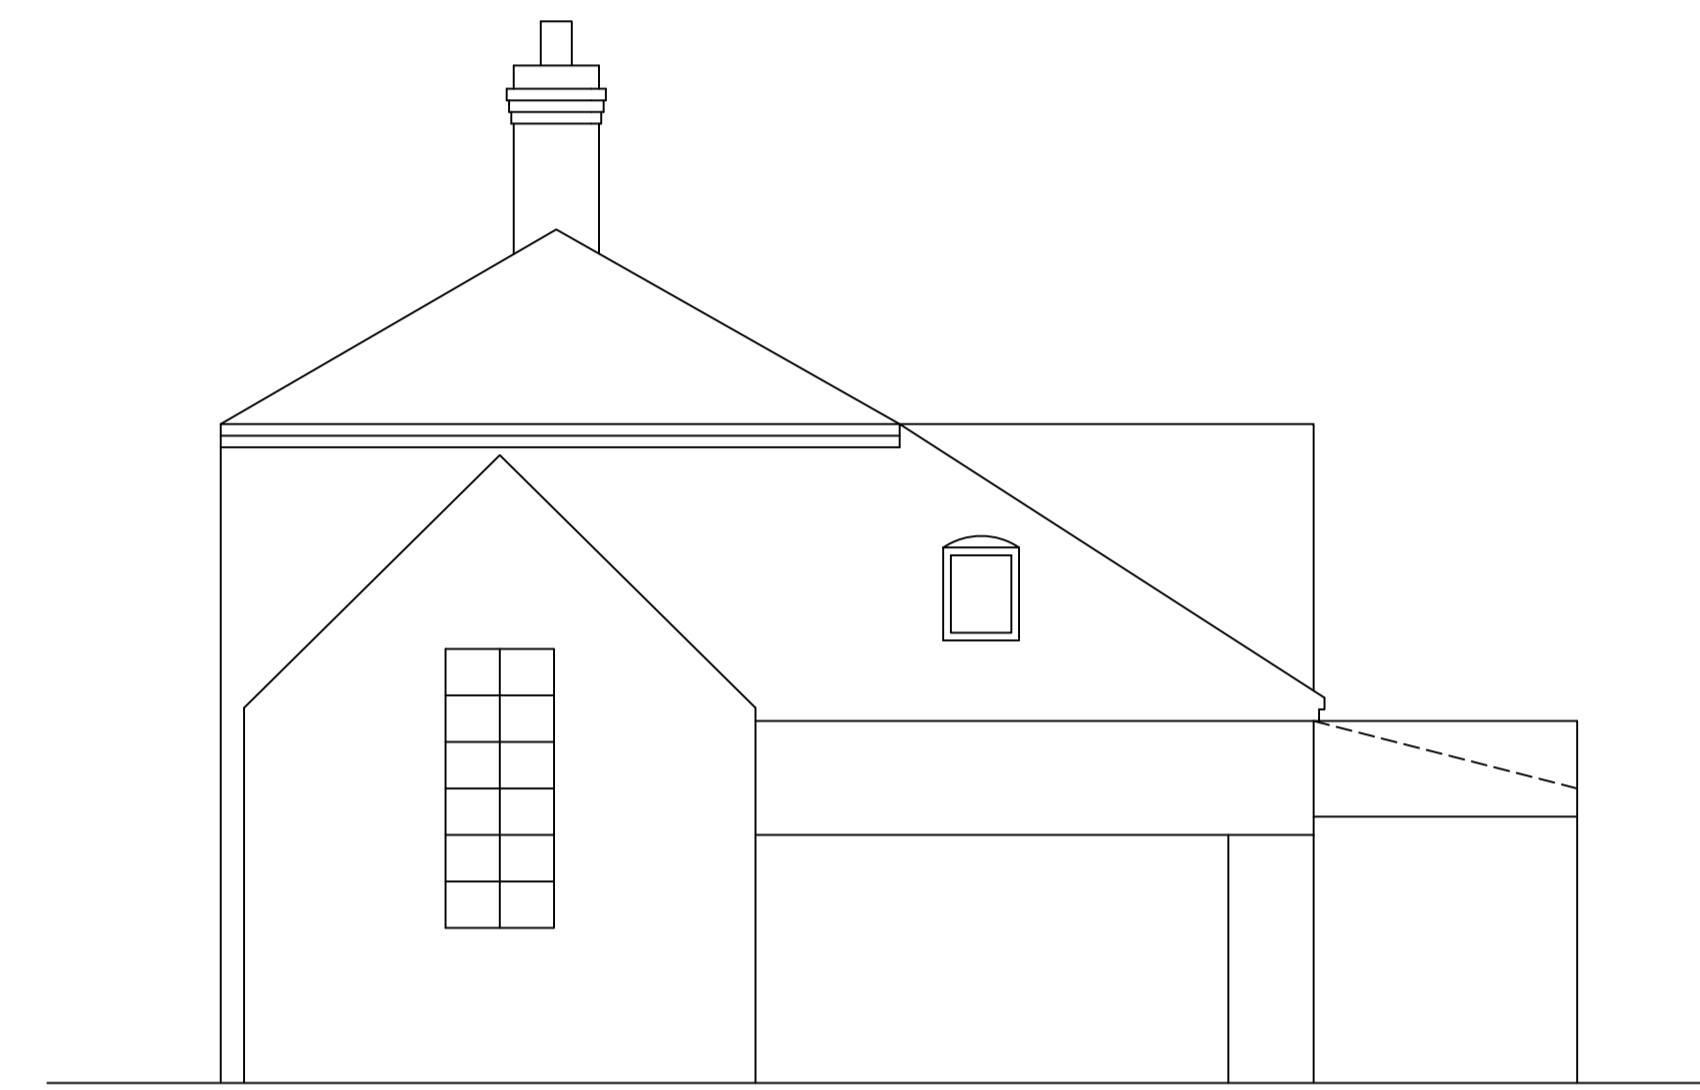

Existing Side Elevation

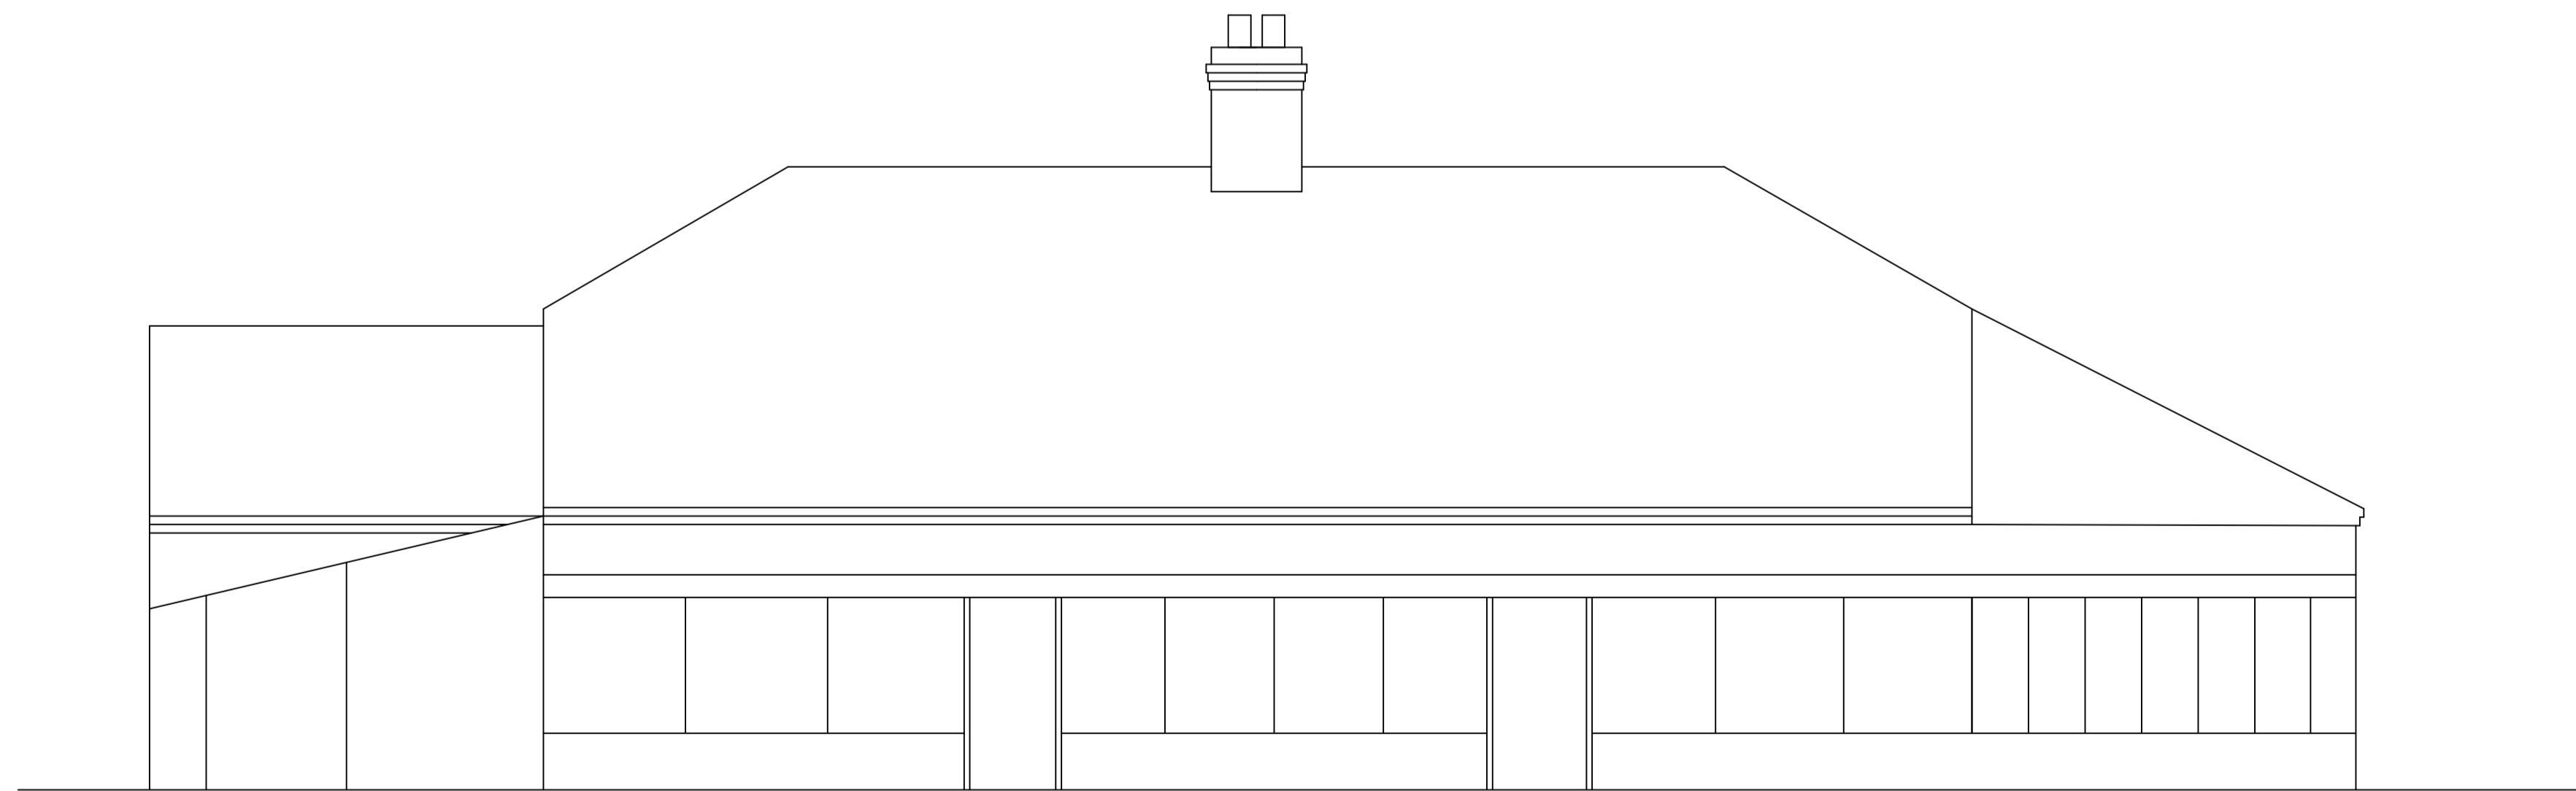

Existing Rear Elevation

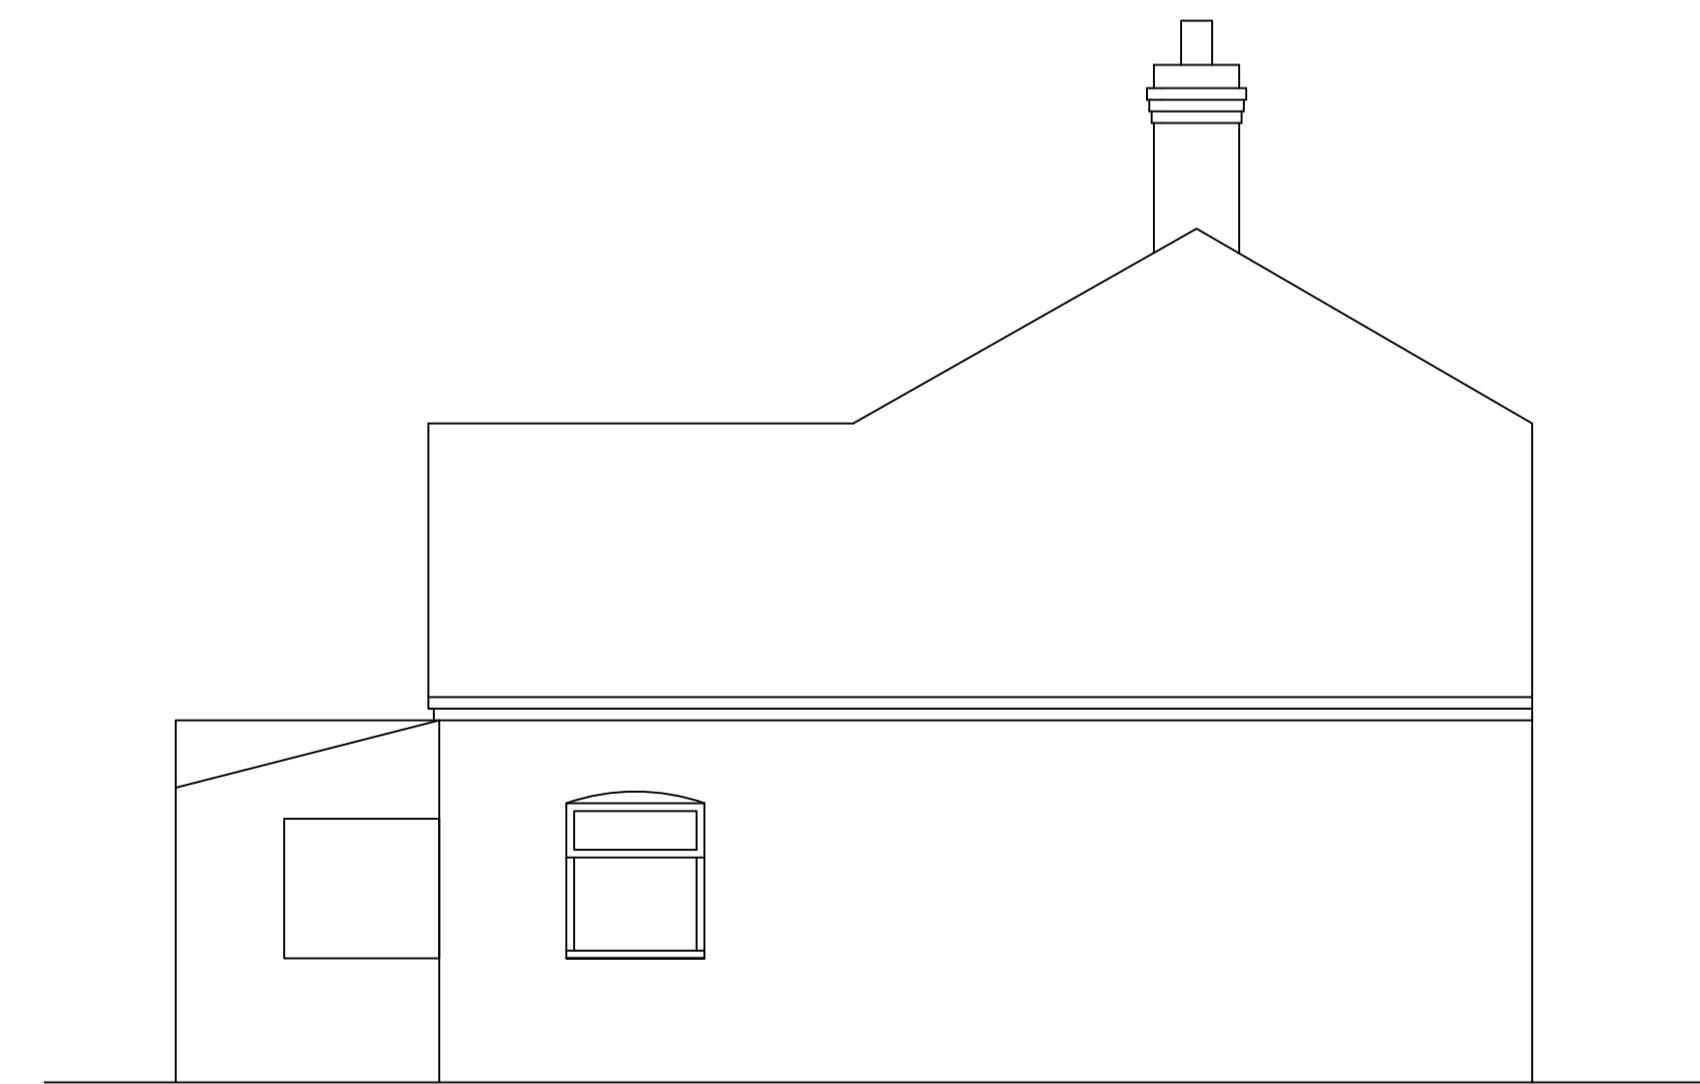

Existing Side Elevation

01		
Rev	Date	Description

Site Address: Potsford Cottage,
Northwold Road, Methwold,
Norfolk, IP26 4PF

Client: T Belts and S Parr

Drawing Title: Existing Elevations

Date: Dec 22

Scale: 1:50

Drg No:SSC2204.002