



Proposed Front Elevation

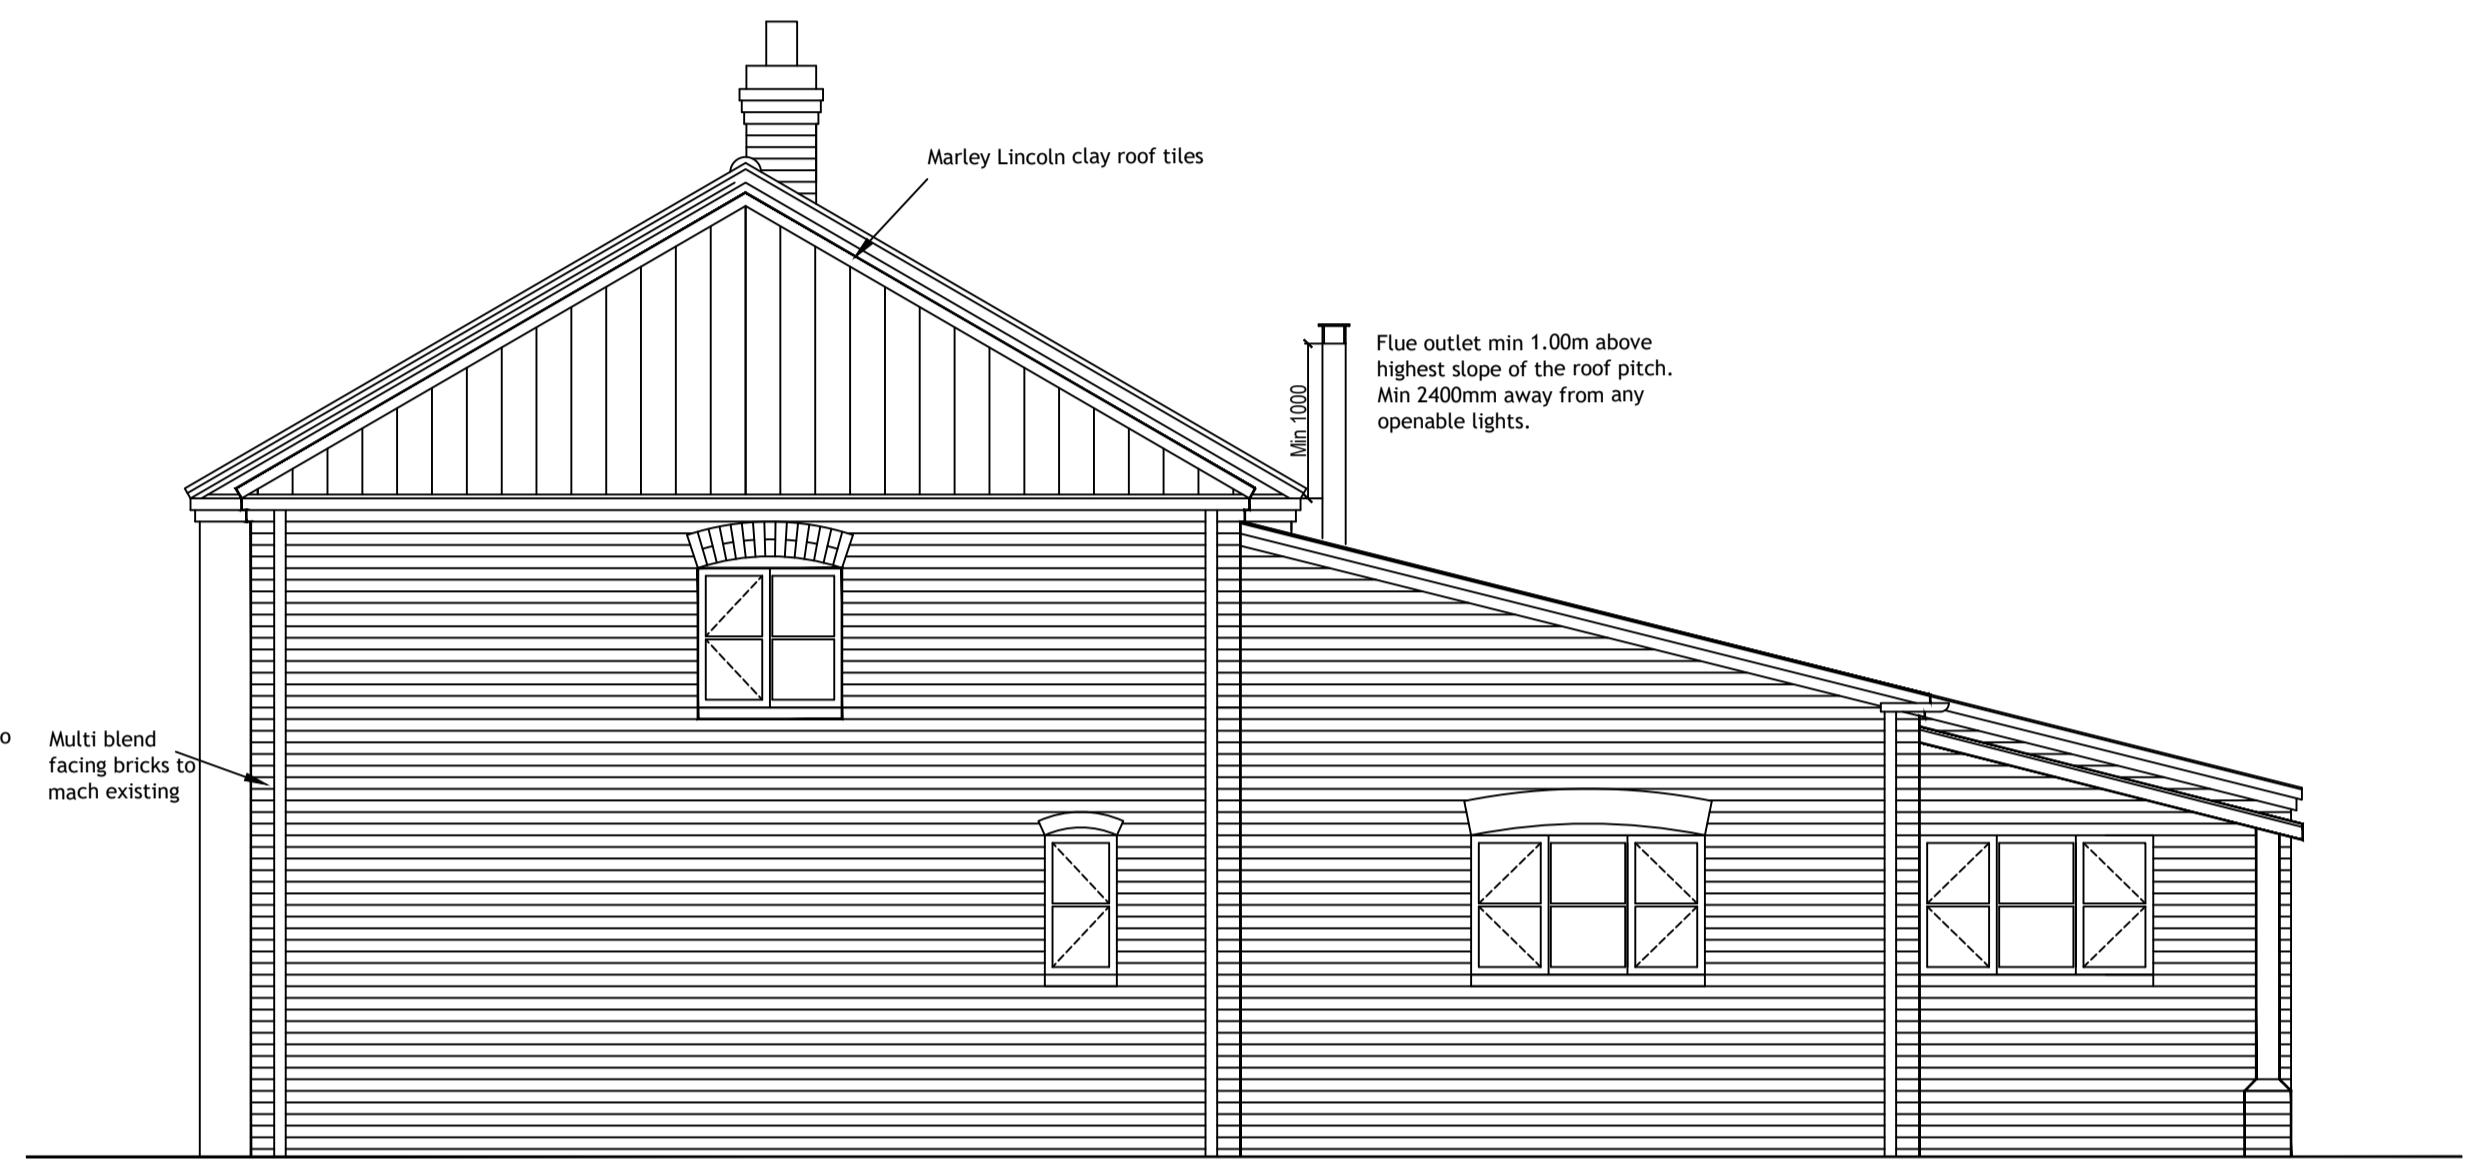

Proposed Side Elevation

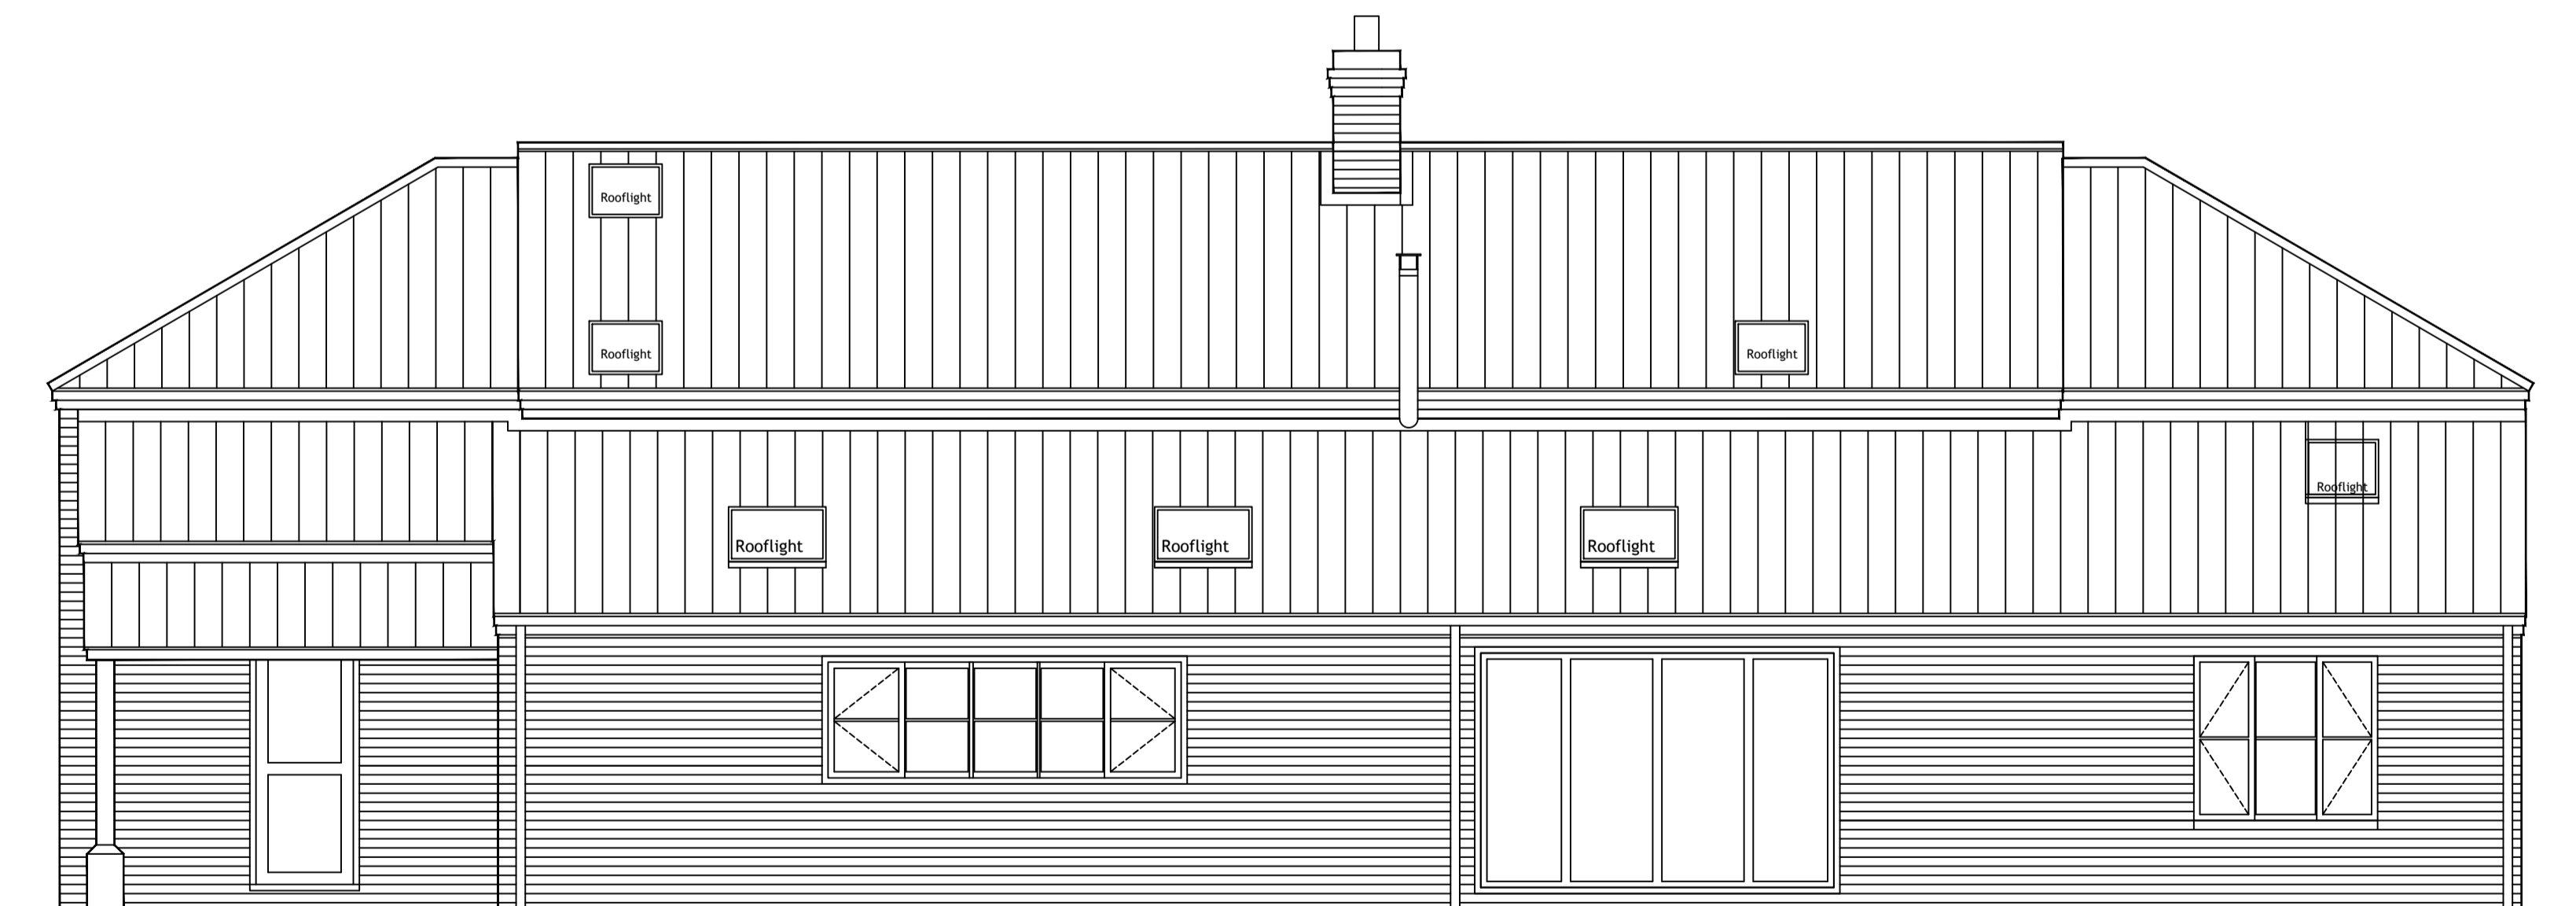

Proposed Rear Elevation



Proposed Side Elevation

| 01 | | |
|-----|------|-------------|
| Rev | Date | Description |

Site Address: Potsford Cottage,
Northwold Road, Methwold,
Norfolk, IP26 4PF

Client: T Betts and S Parr

Drawing Title: Proposed Elevations

Date: Dec 22

Scale: 1:50

Drg No:SSC2204.005