


Existing Ground Floor Plan

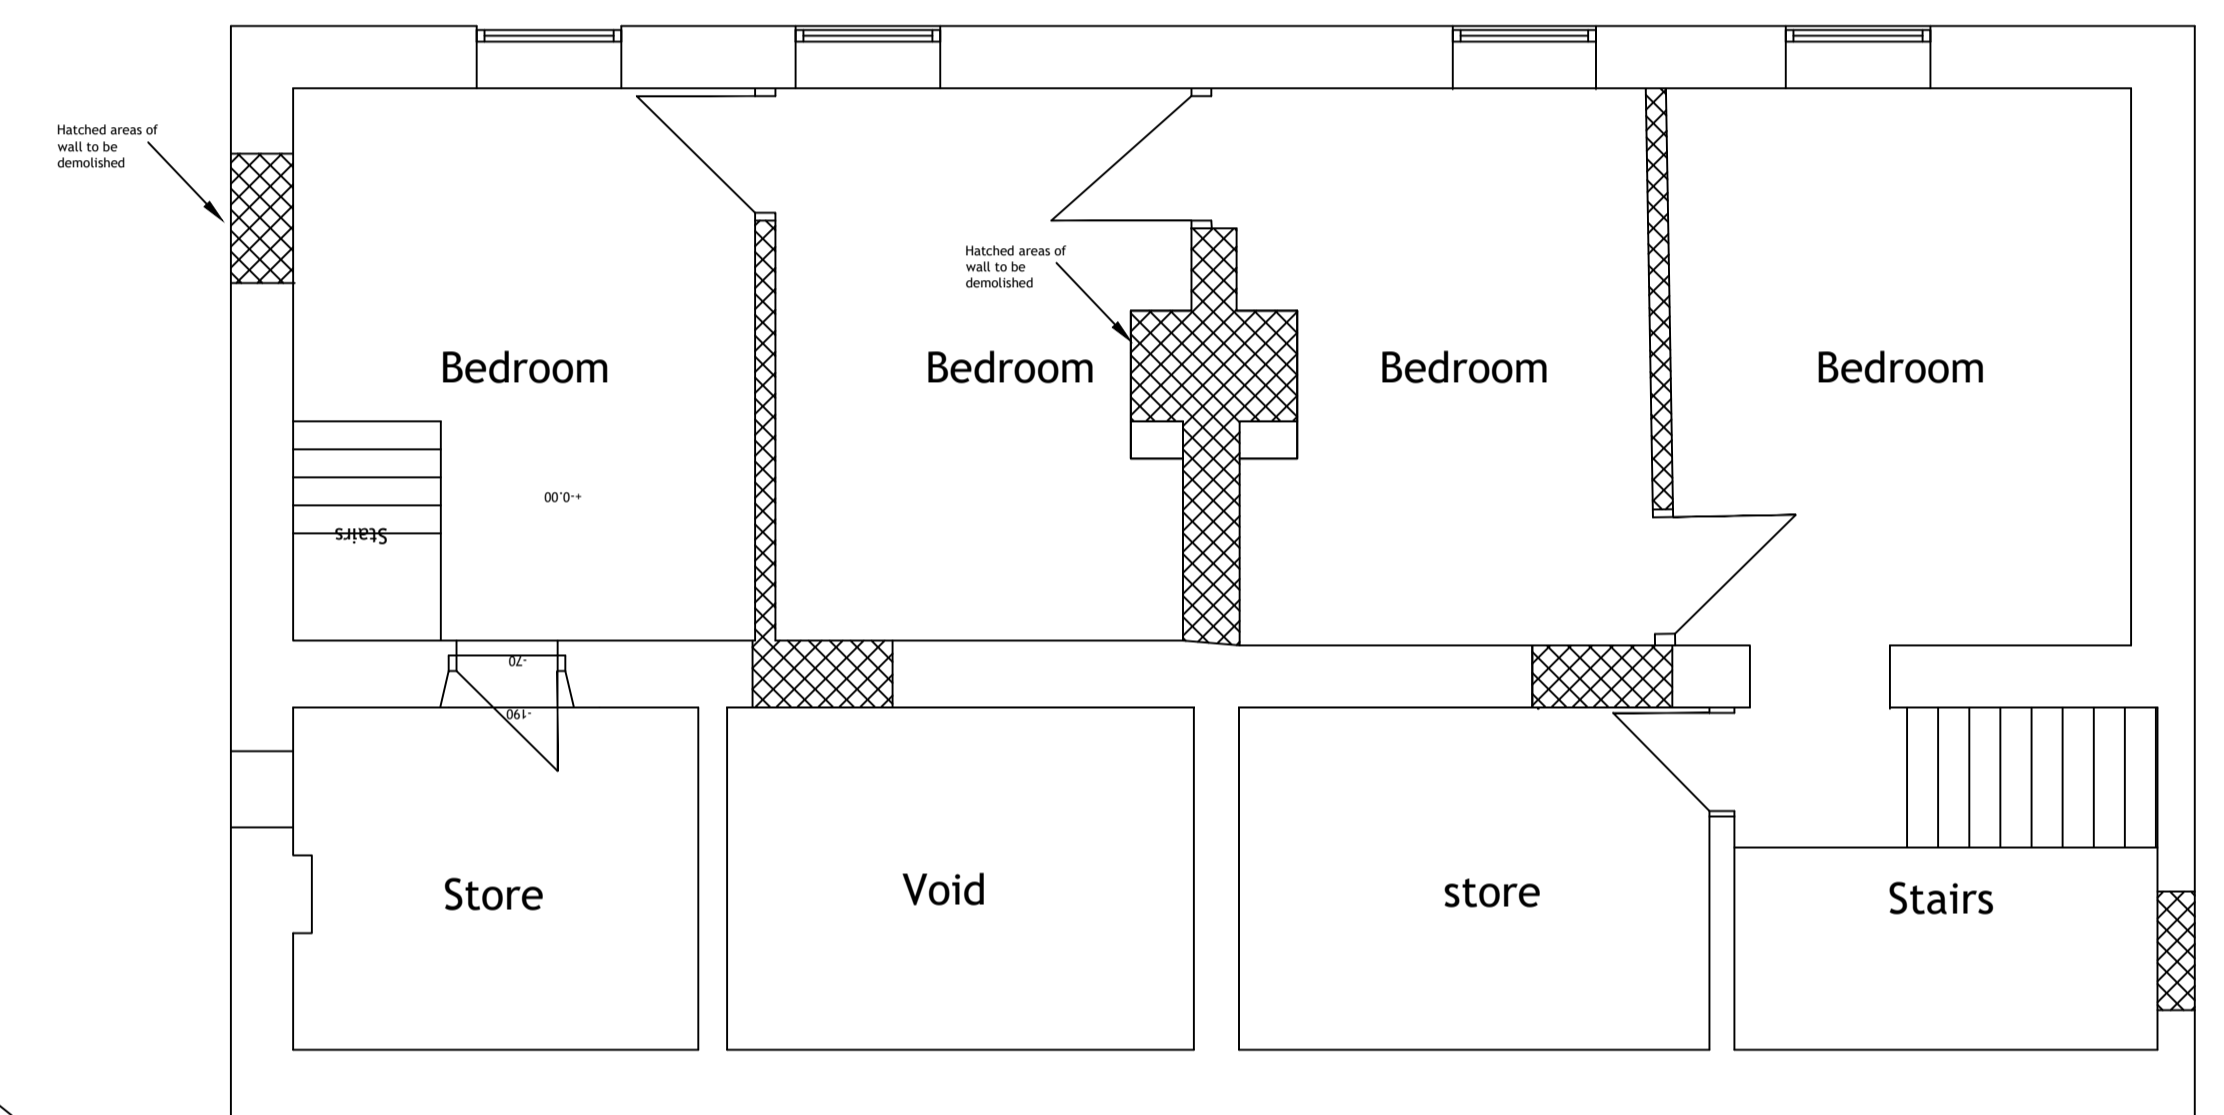

Existing First Floor Plan



Boundary

01		
Rev	Date	Description

Site Address: Potsford Cottage,
Northwold Road, Methwold,
Norfolk, IP26 4PF

Client: T Betts and S Parr

Drawing Title: Existing Layout

Date: Dec 22

Scale: 1:50

Drg No:SSC2204.001