




SLATE PAVING



MIDDLE RIGG METAL FENCE

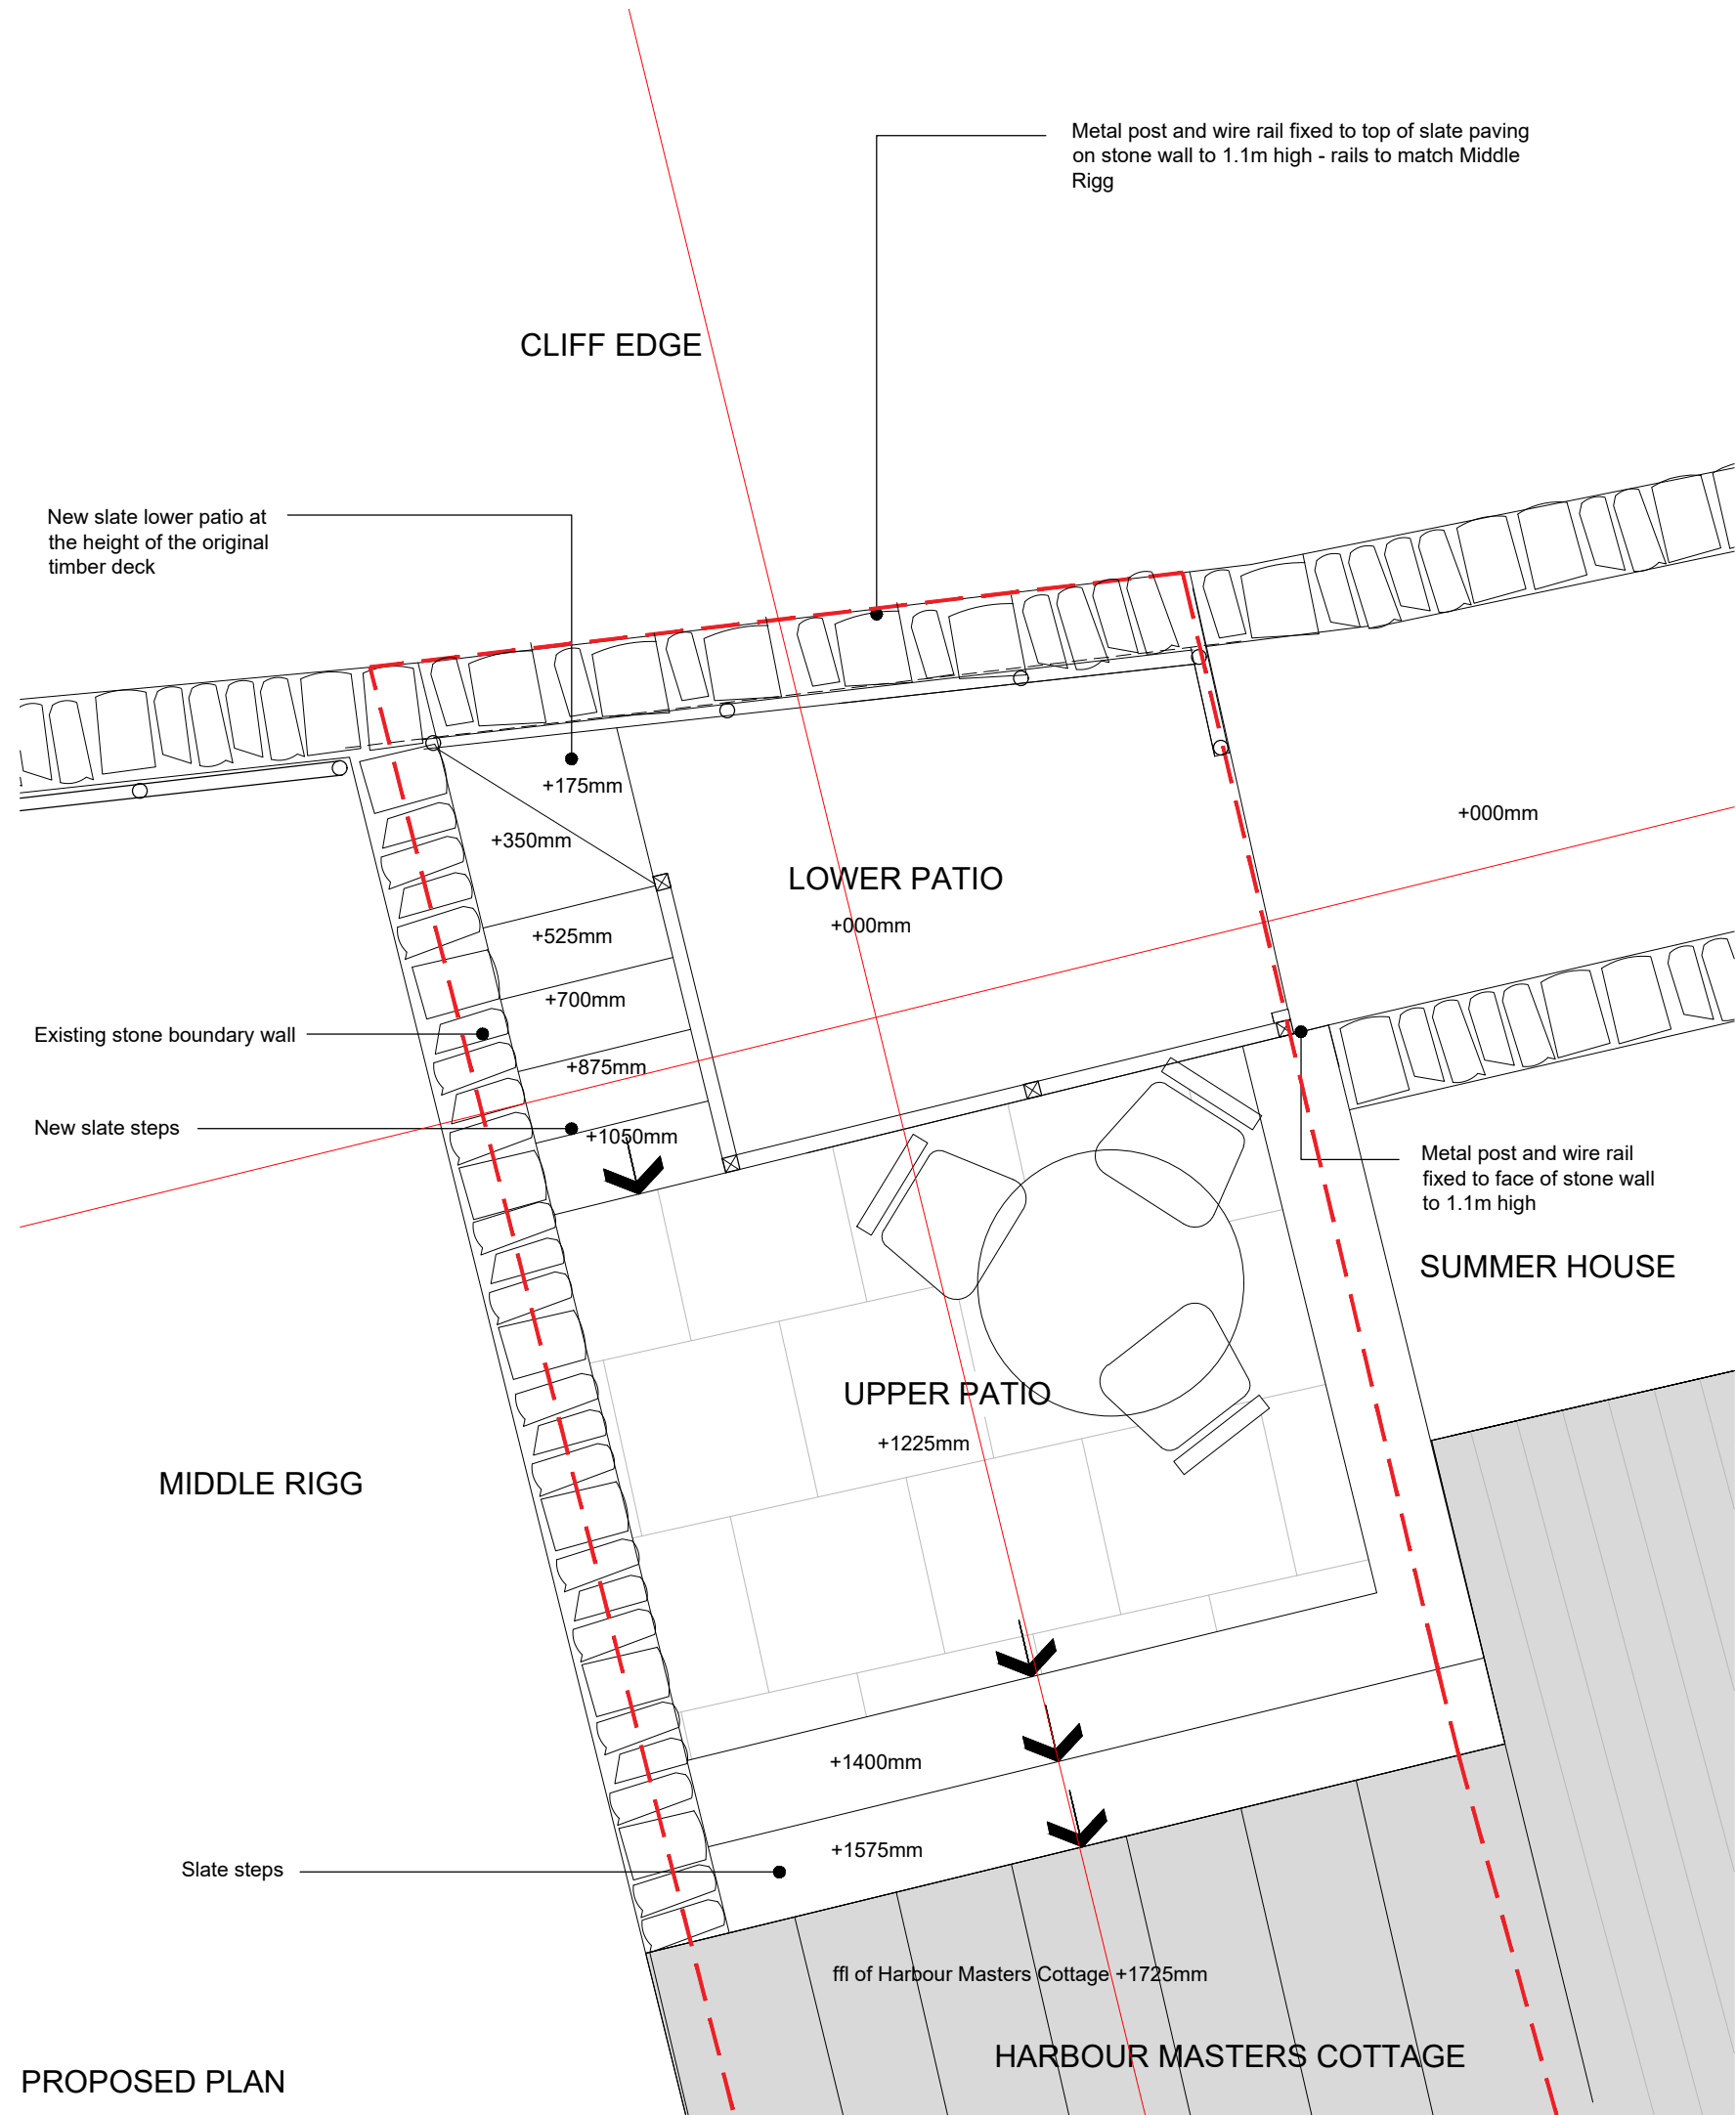

PROPOSED PLAN

DO NOT SCALE FROM THIS DRAWING

Only written dimensions are to be taken from this drawing and verified by the main contractor on site before commencing any work or shop drawings.

Any discrepancies are to be reported to the architect immediately. If this drawing exceeds quantities taken in any way the architects are to be informed before the work is initiated.

Copyright of this drawing is retained by Musson Brown Architects and must not be reproduced in any part without obtaining written consent from Musson Brown Architects.



DRAWING STATUS		PLANNING		
Rev	Drawn	Checked	Reason for issue	Date
0	VB	VB	First Issue	04.01.22
A	LR	VB	Client Amendment	21.02.23

Musson.Brown
Architects

19 Clayton Road, Jesmond, Newcastle upon Tyne, NE2 4RP
www.mussonbrown.co.uk | 0191 232 5660

Project
Harbour Masters Cottage
Craster

Client
Storm Smith

Description
Proposed Plan

File Path
Z:\2020 Job Folder\2064_5 Harbour Masters Cottage\7 Drawings\3 Current\Existing and proposed site plan rev c - LR.dwg

Drawing
2065/P/011

Scale @ A3
1:25

Revision
A