





Existing Front Elevation

1:50

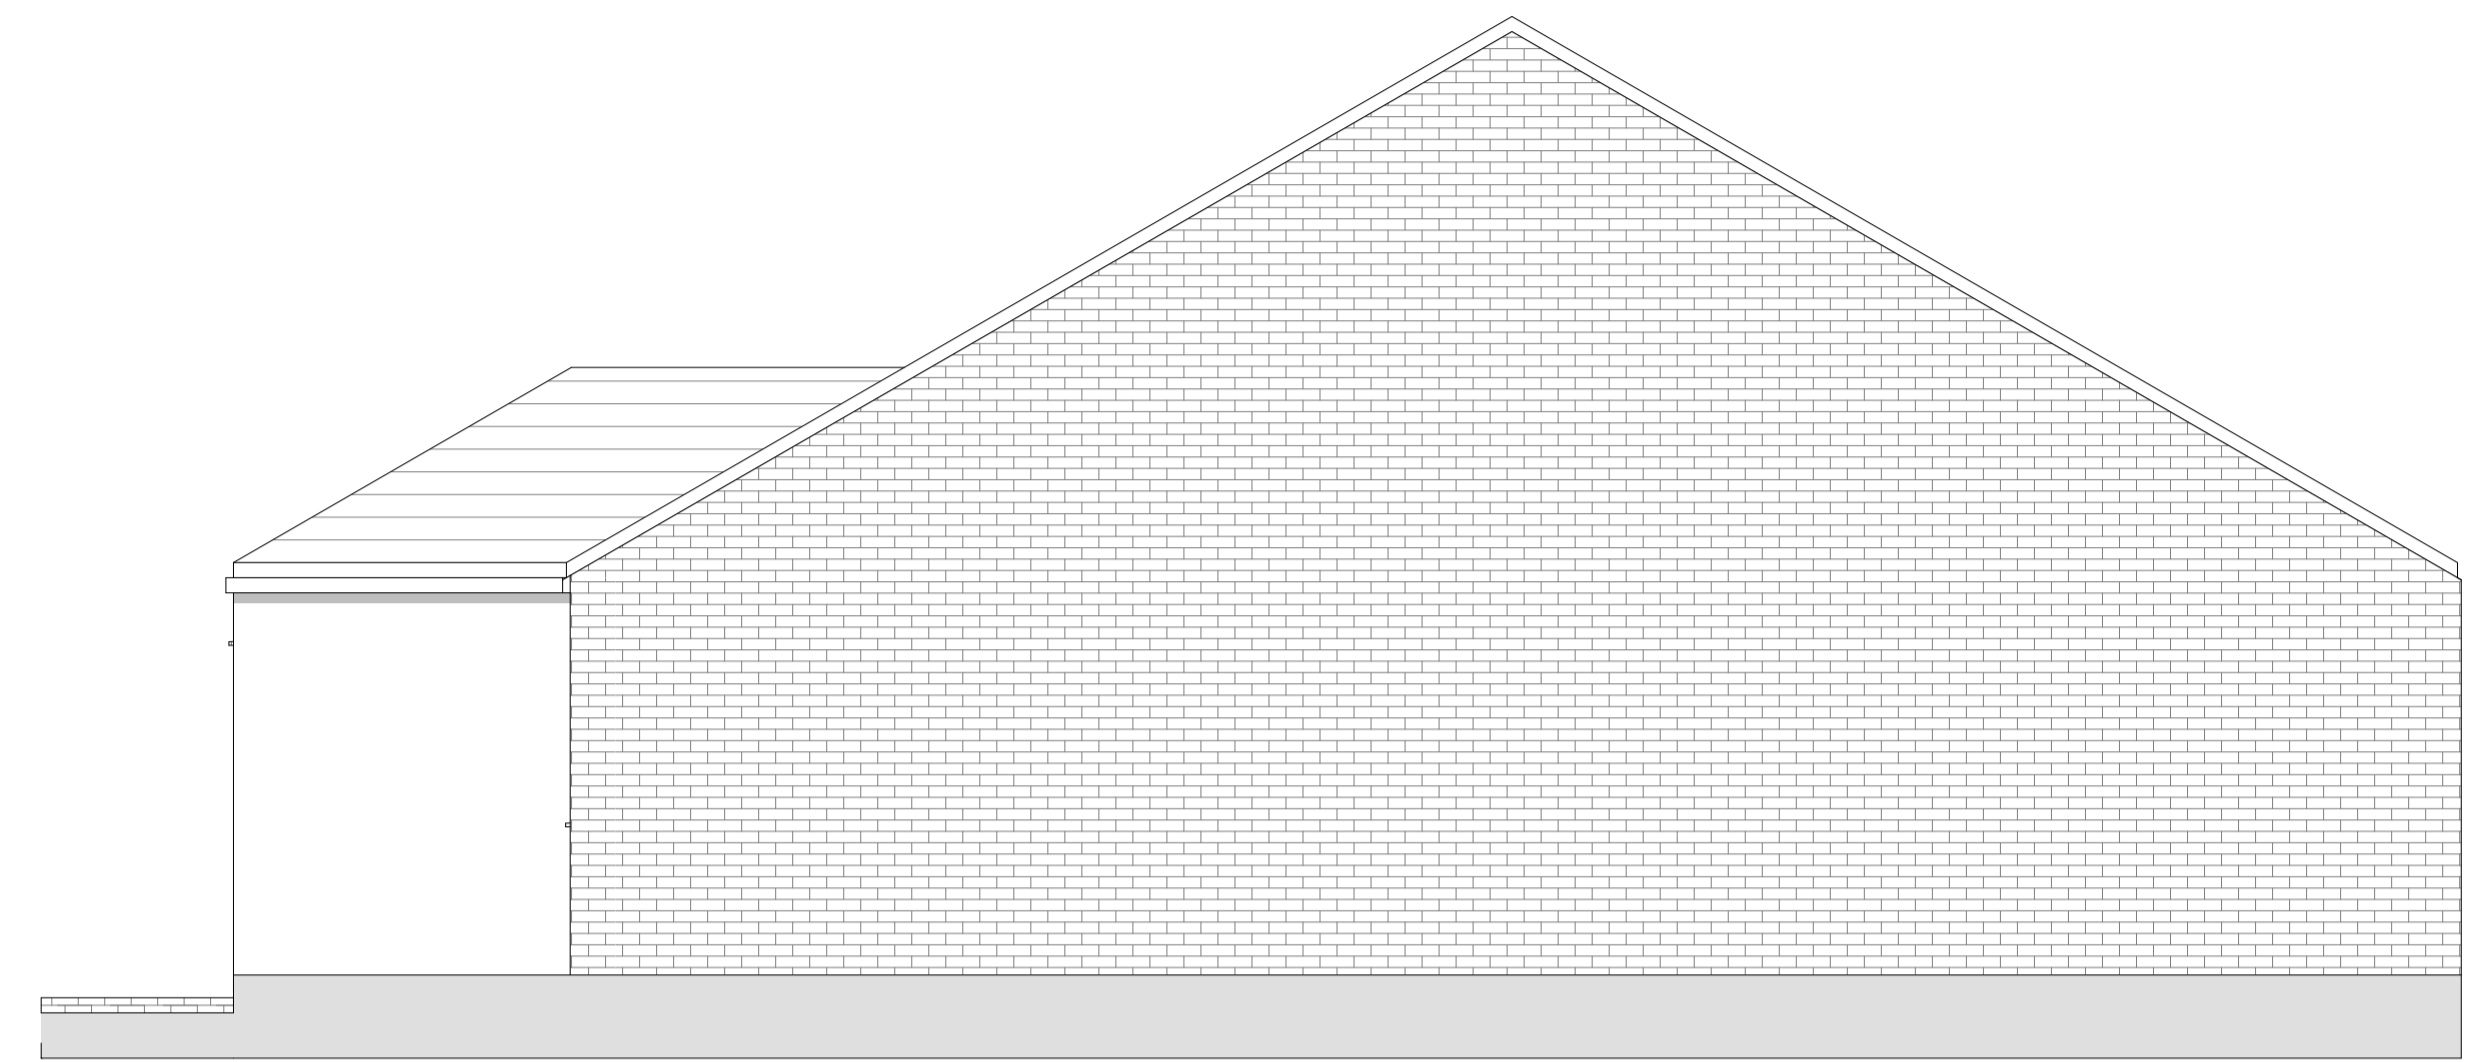


Existing Side 1 Elevation

1:50

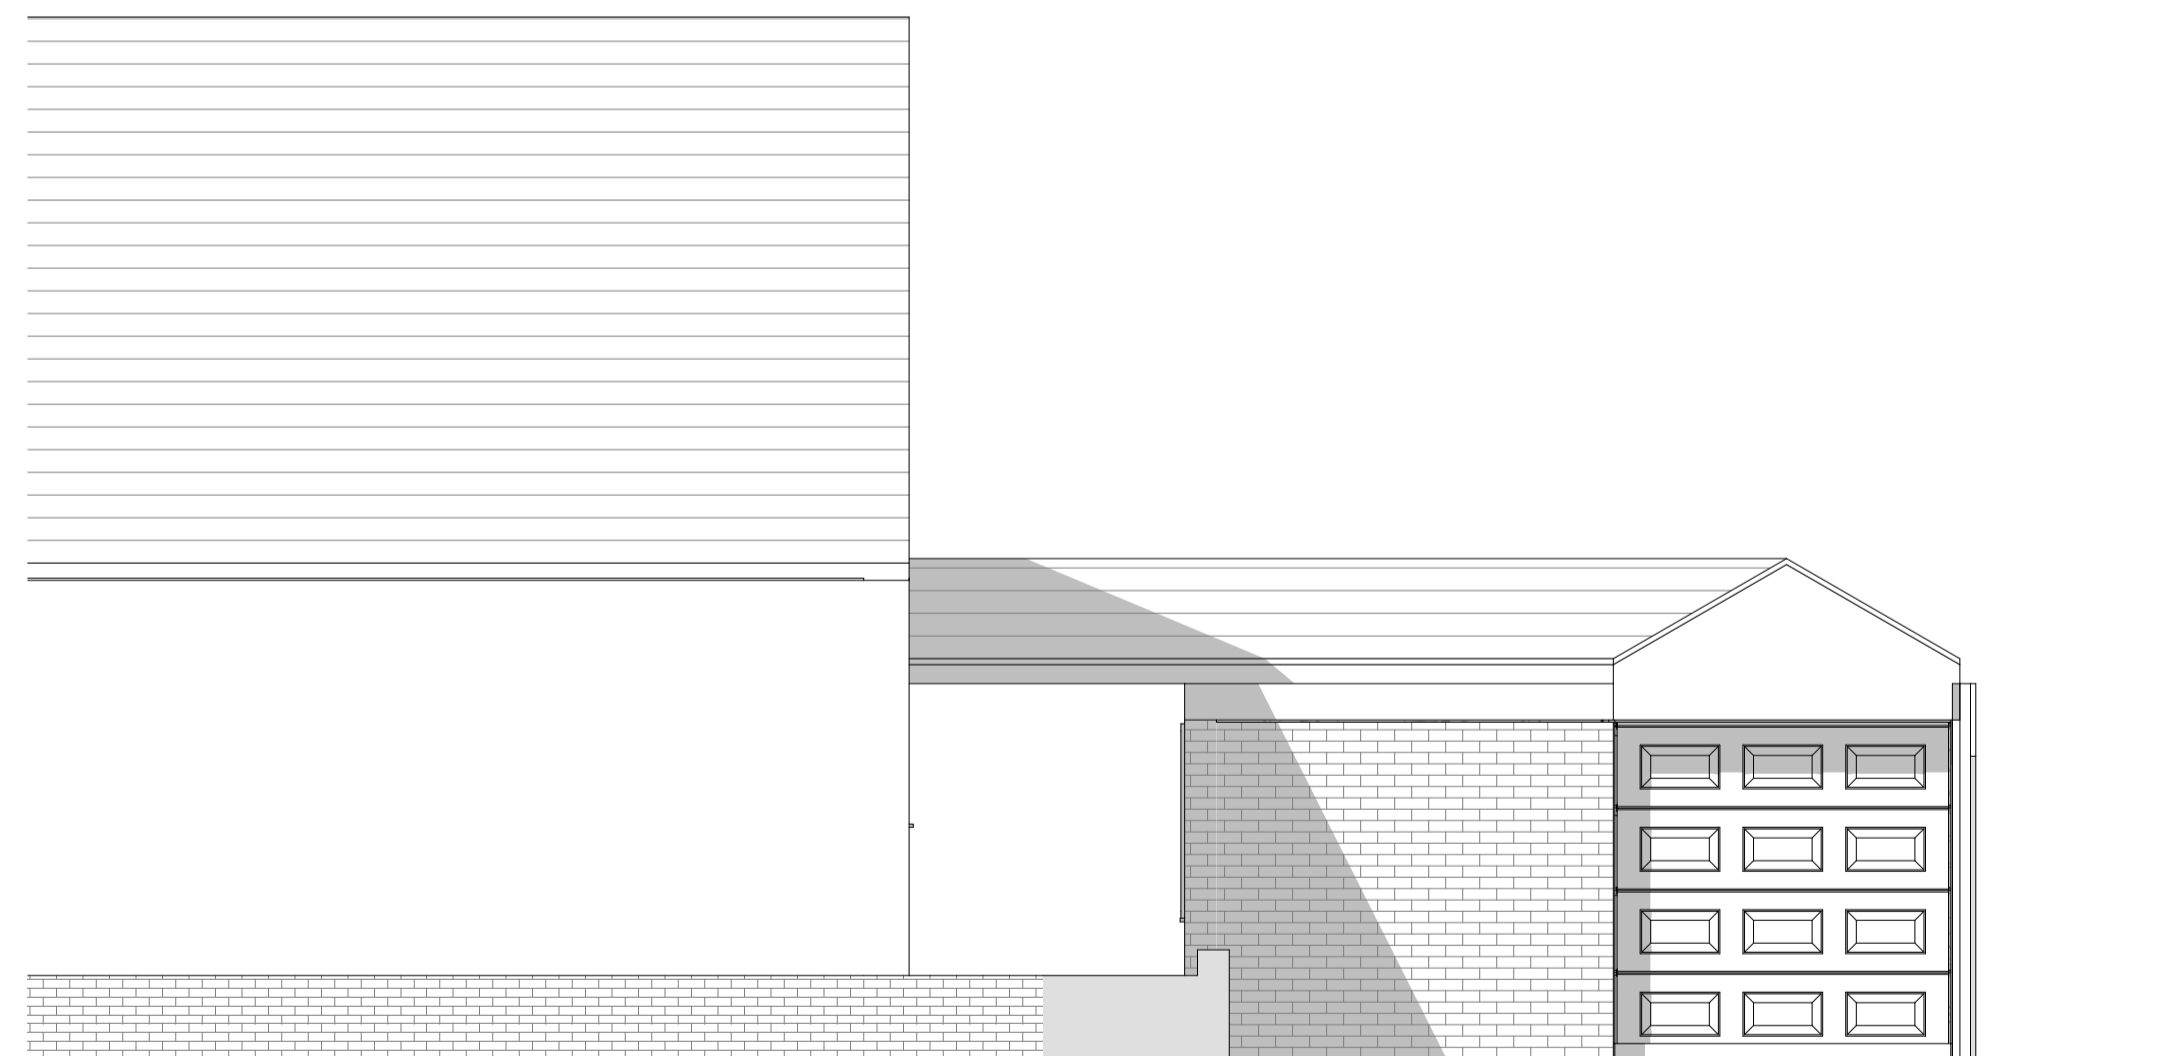

Existing Rear Elevation


1:50

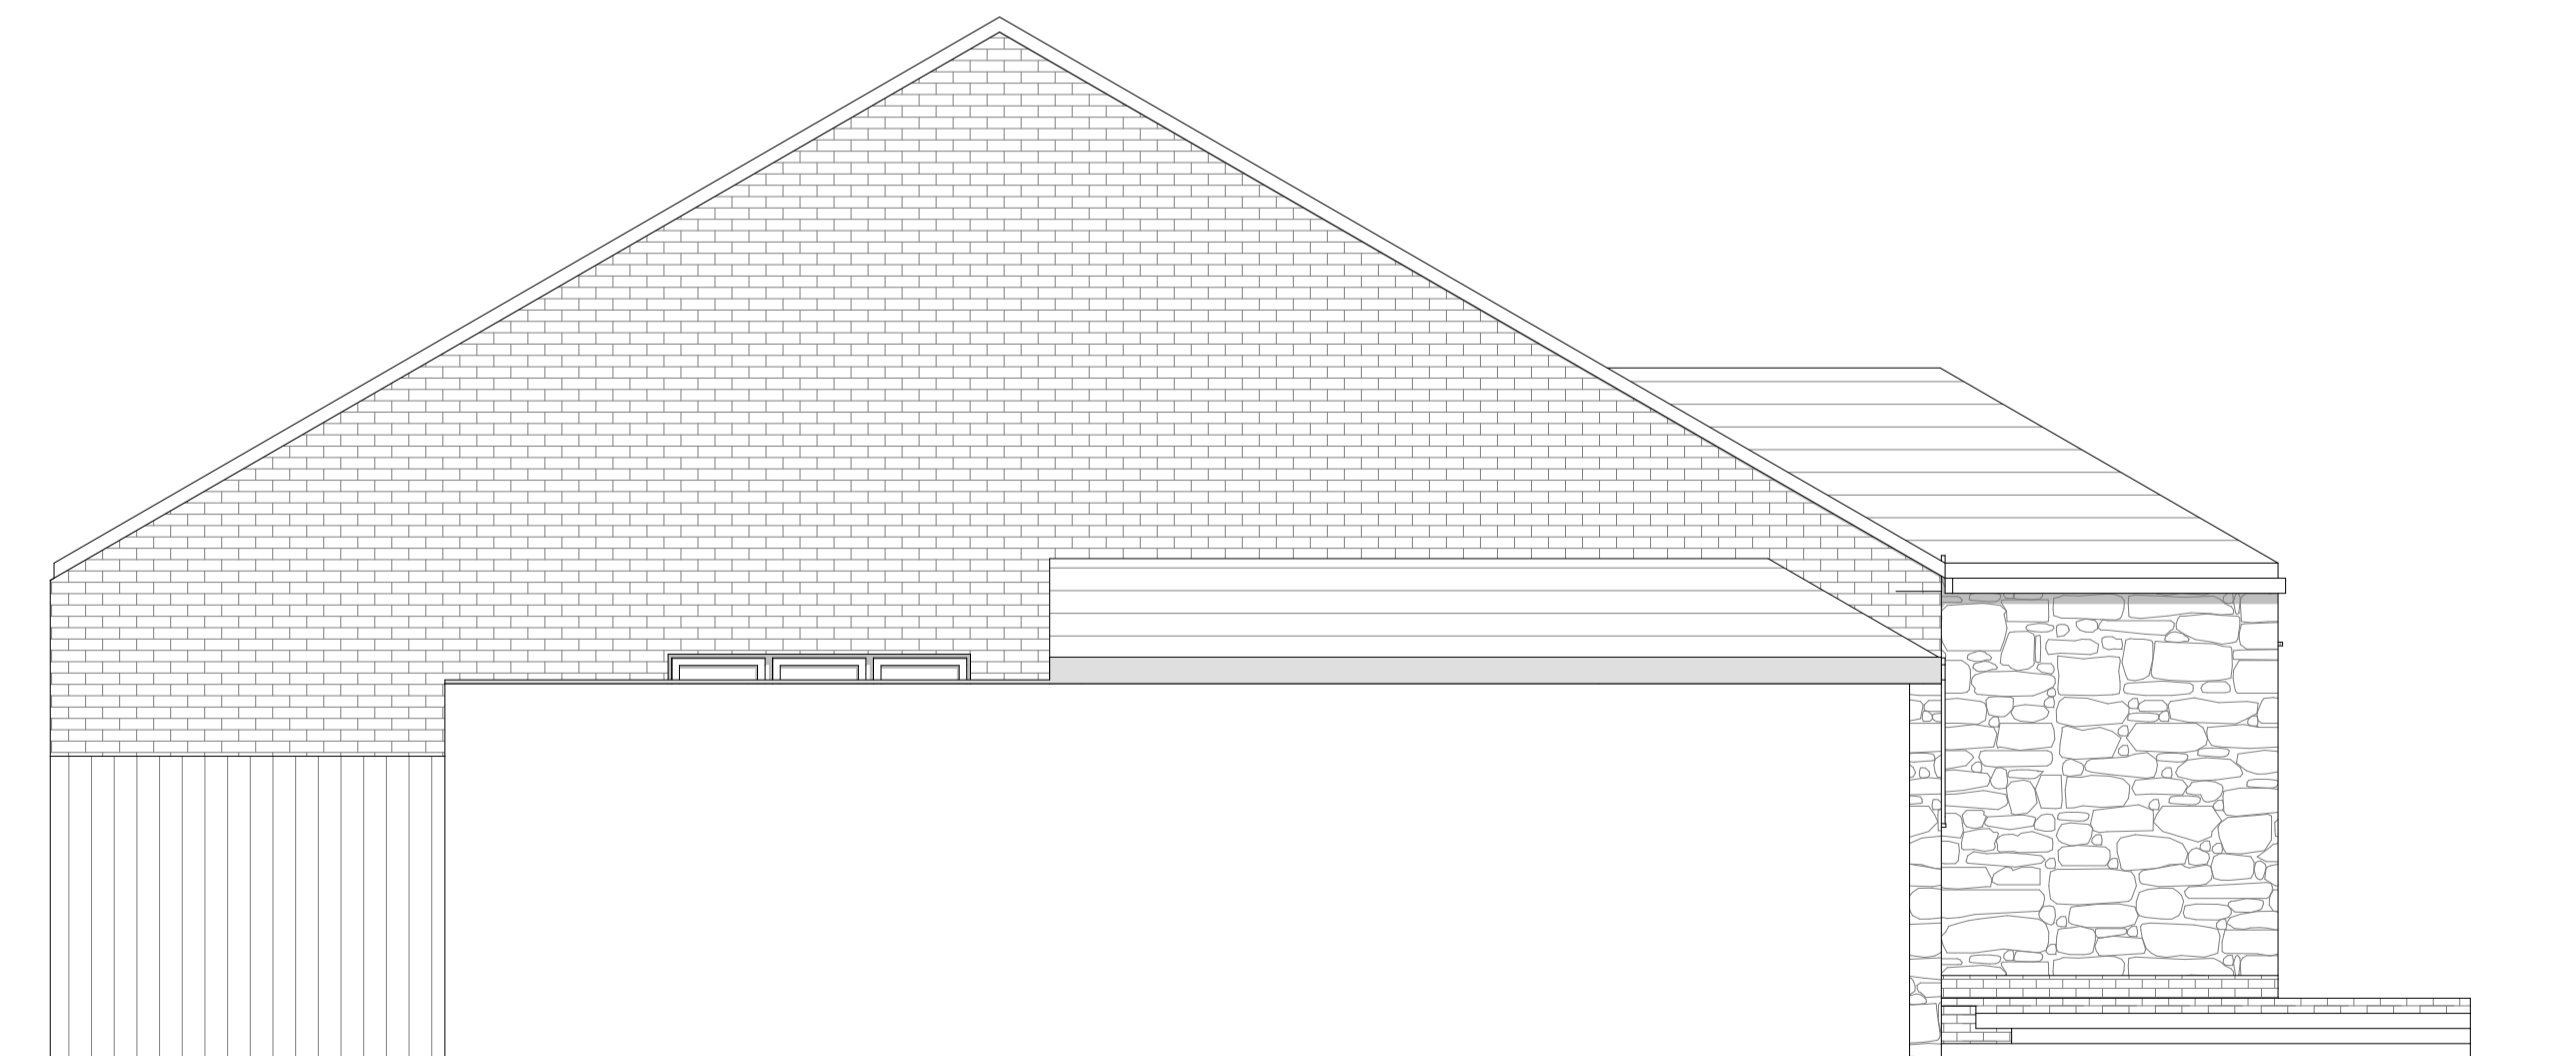

Existing Side 2 Elevation

1:50

All Dims in millimeters unless otherwise stated.
Do not scale except for planning purposes.
If in doubt - Ask
This drawing is confidential and is the property of Keenan Project Designs Ltd.
© Copyright

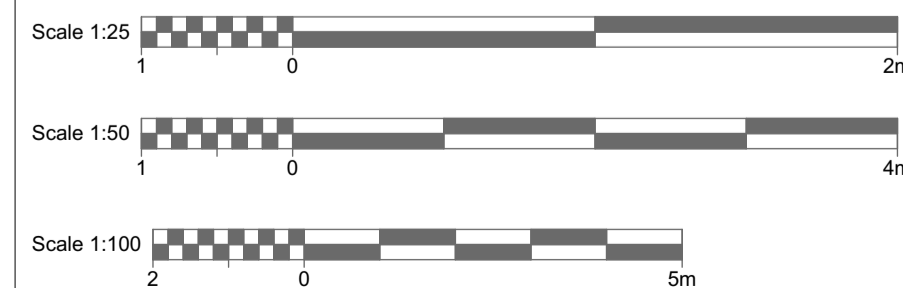

KEENAN
PROJECT
DESIGNS

KEENAN PROJECT DESIGNS
0800 233 5787
INFO@KEENANPROJECTDESIGNS.COM
WWW.KEENANPROJECTDESIGNS.COM

CLIENT:
Paul Richards

DATE:
09/02/2023

DRAWN BY:
Diyana Yordanova

PROJECT LEAD:
Mike Cano

ADDRESS:
260 B90 4ET, Solihull Birmingham, Sutton Coldfield

DRAWING NUMBER:
1912 C - 10

REVISION: C
15/02/2023
Diyana Yordanova