


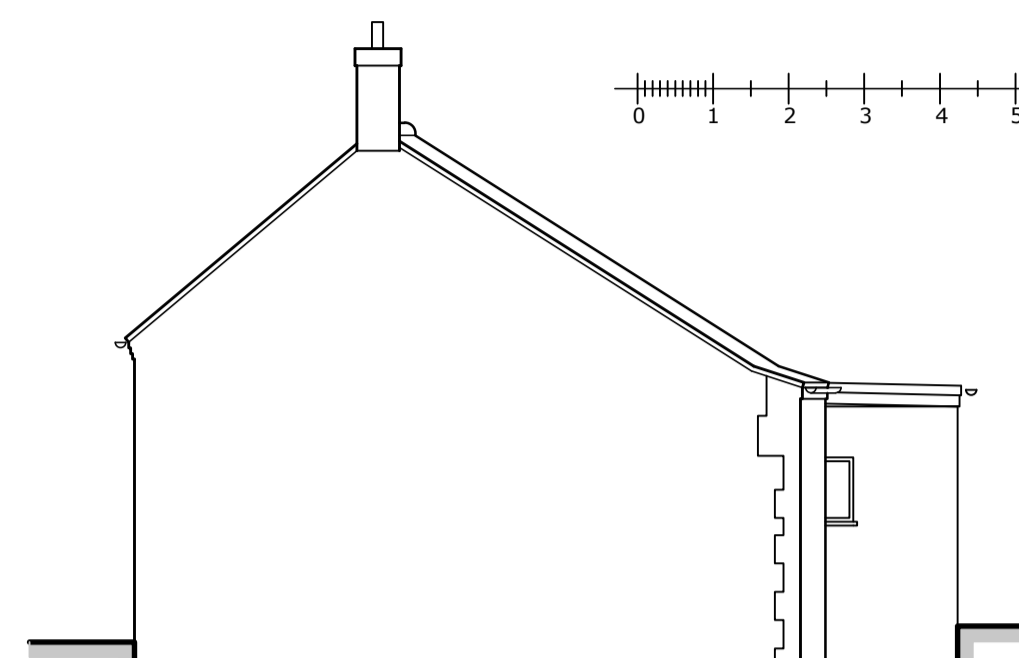


South West Elevation 1:100




South East Elevation




North East Elevation

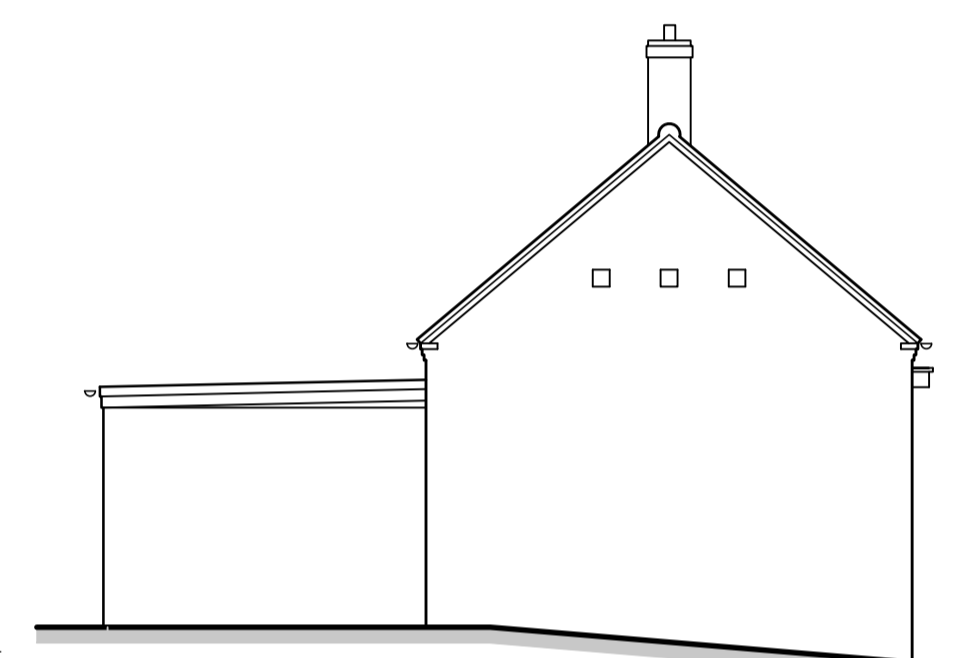


North West Elevation

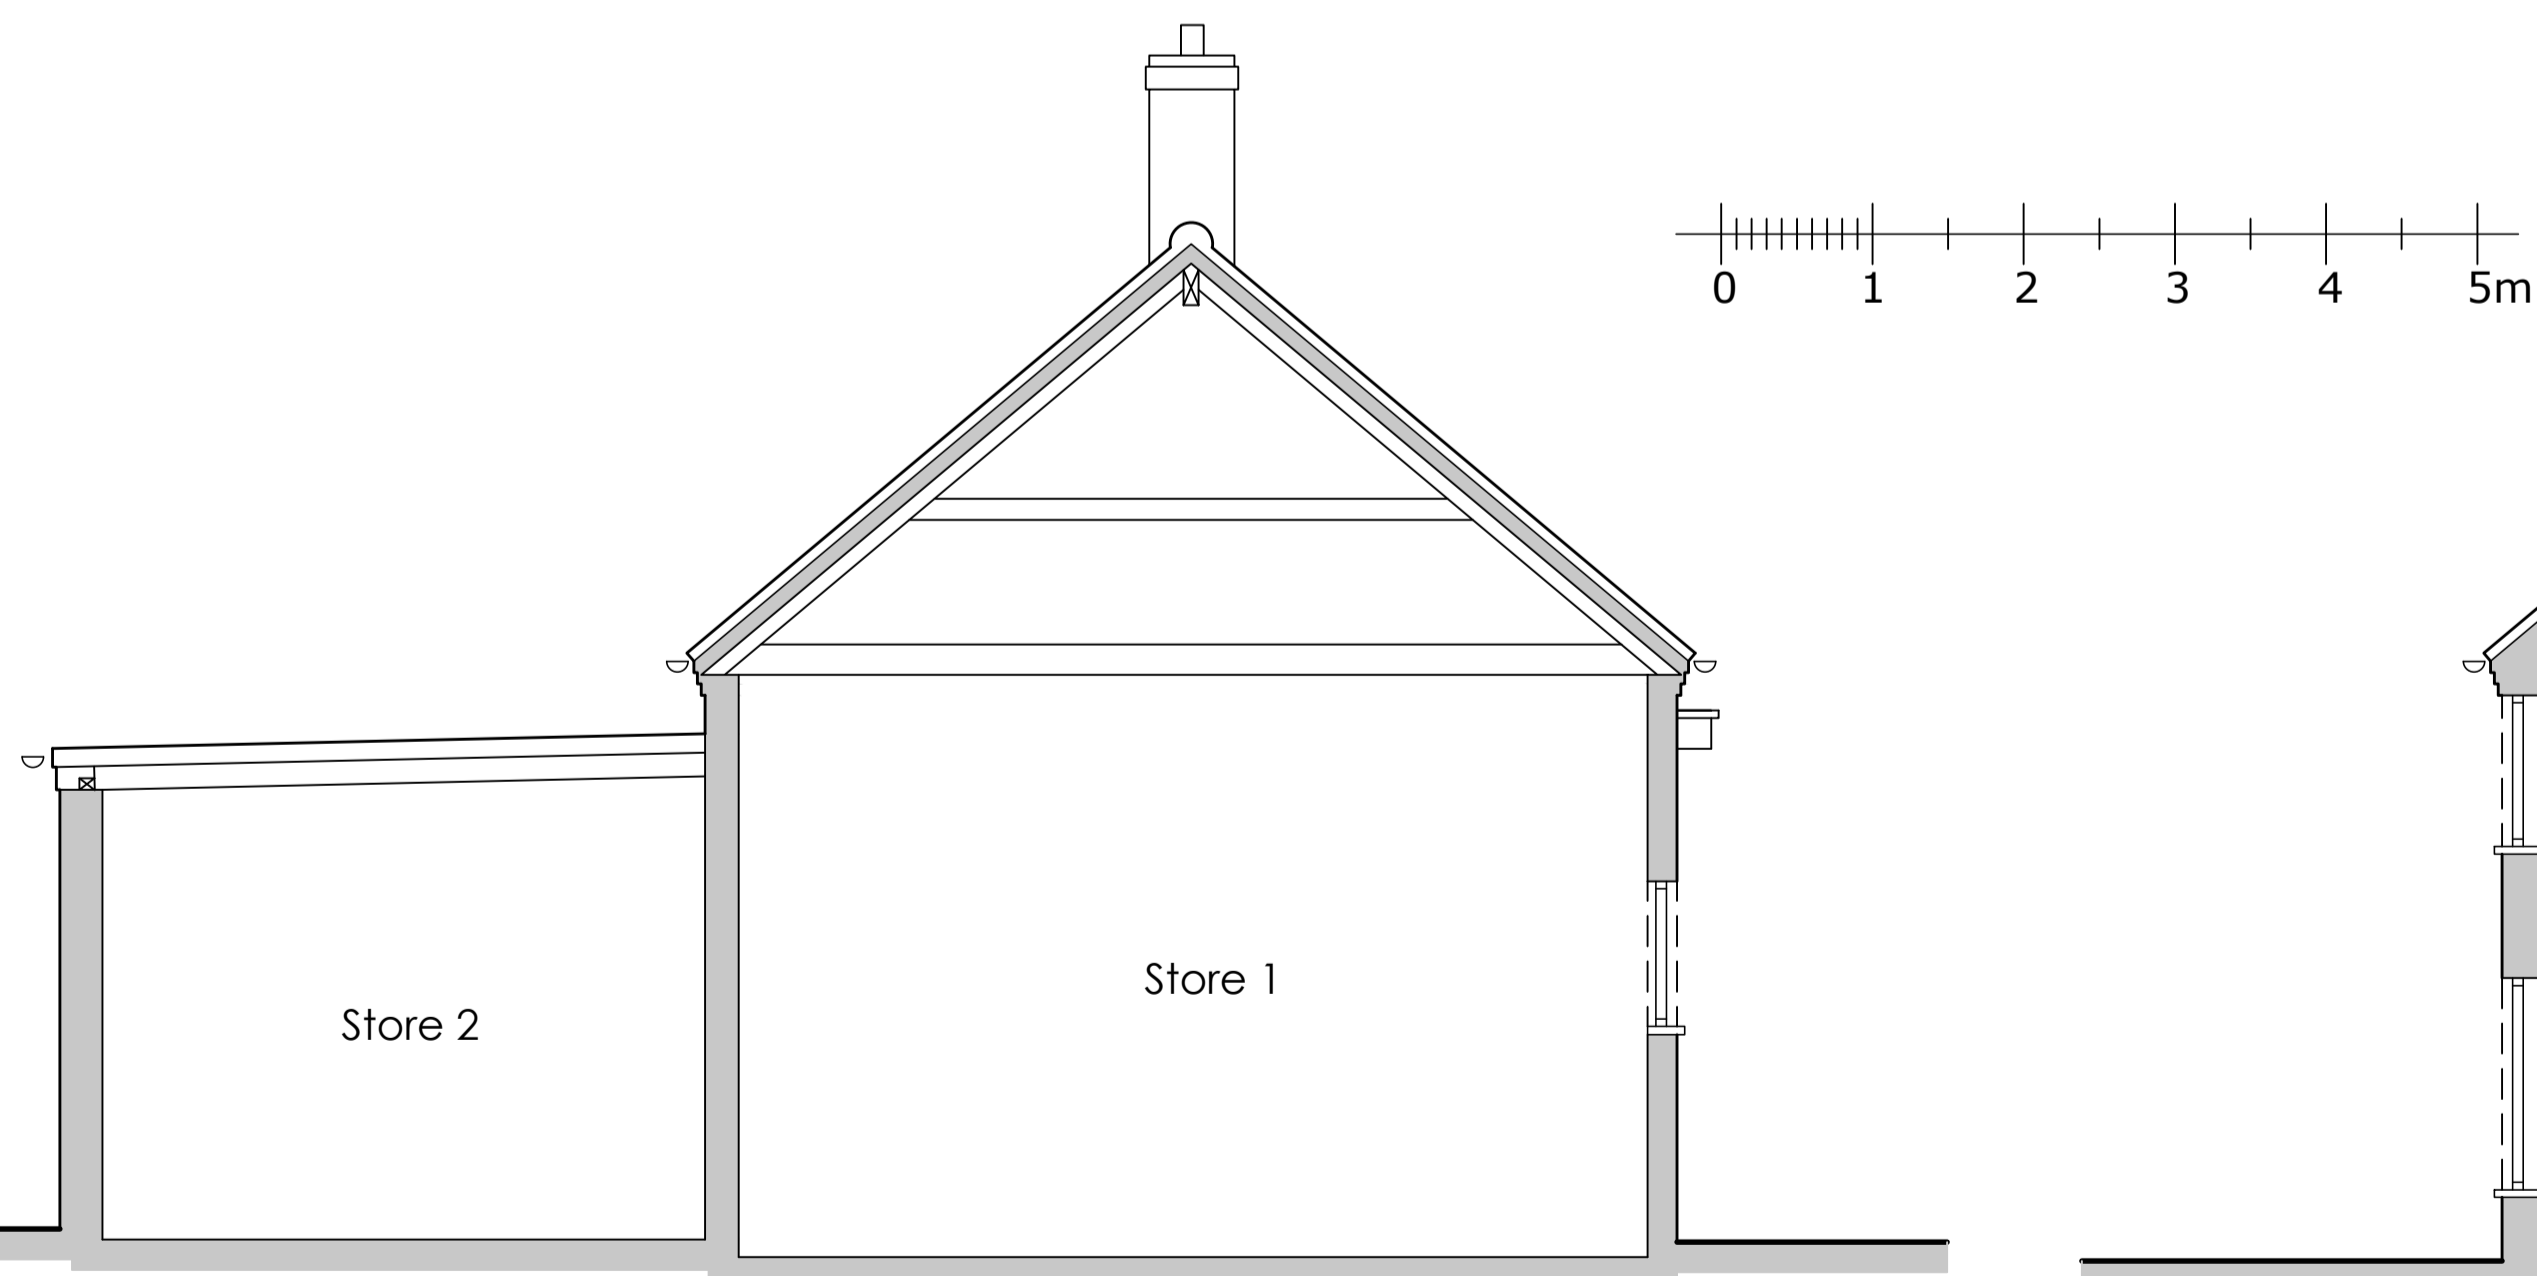


Section A-A 1:50

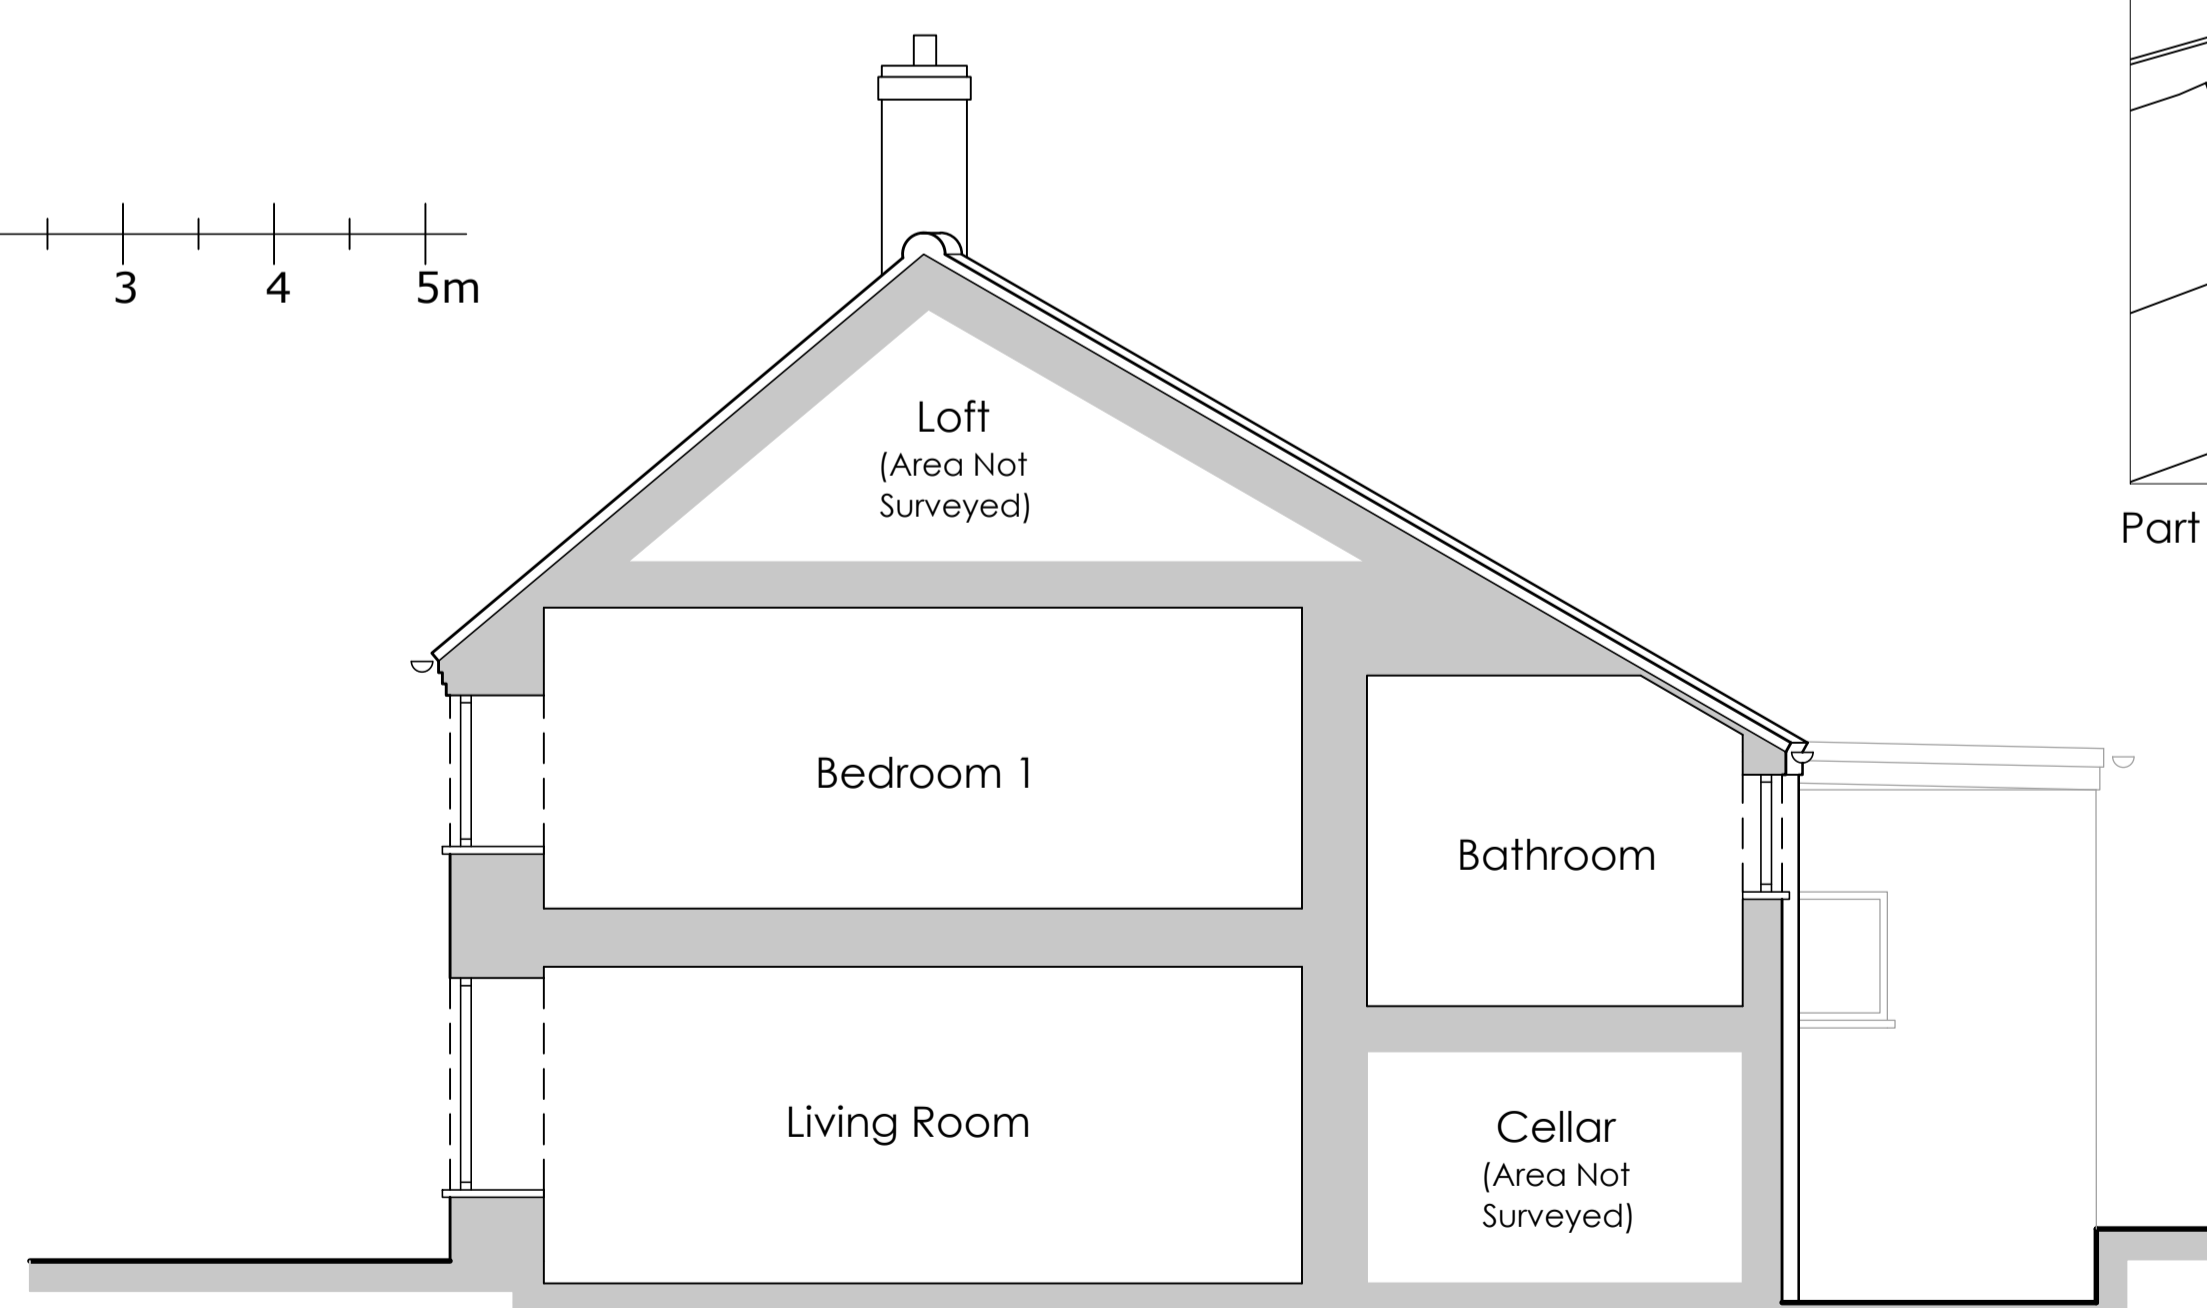

Section B-B

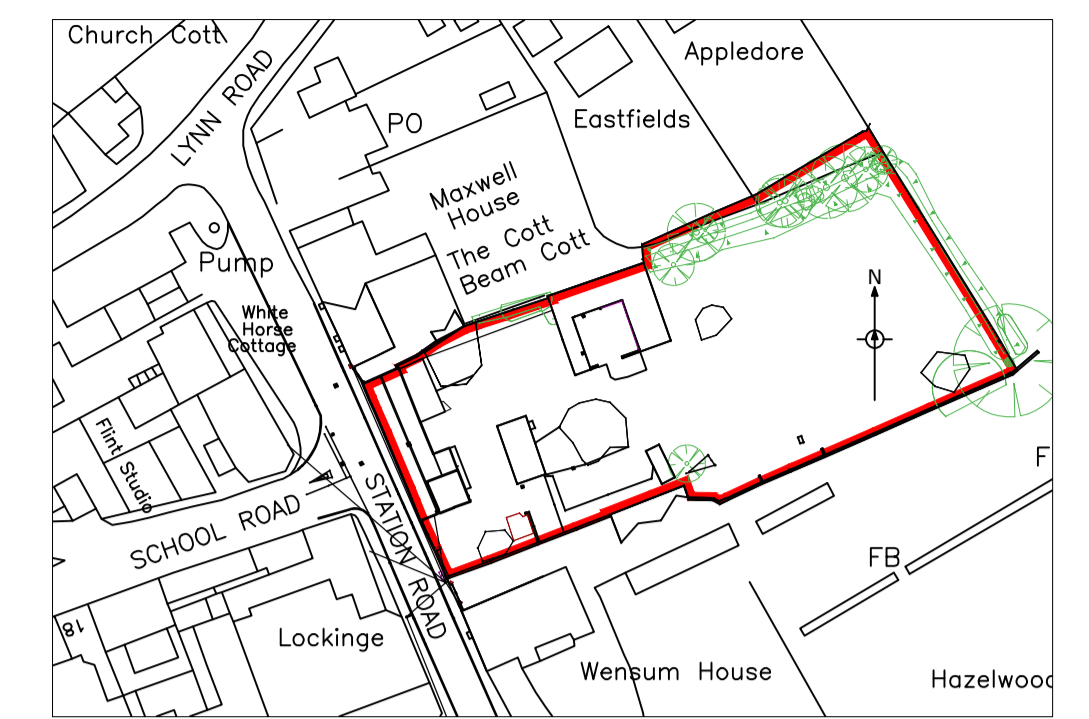

Location Plan 1:1250

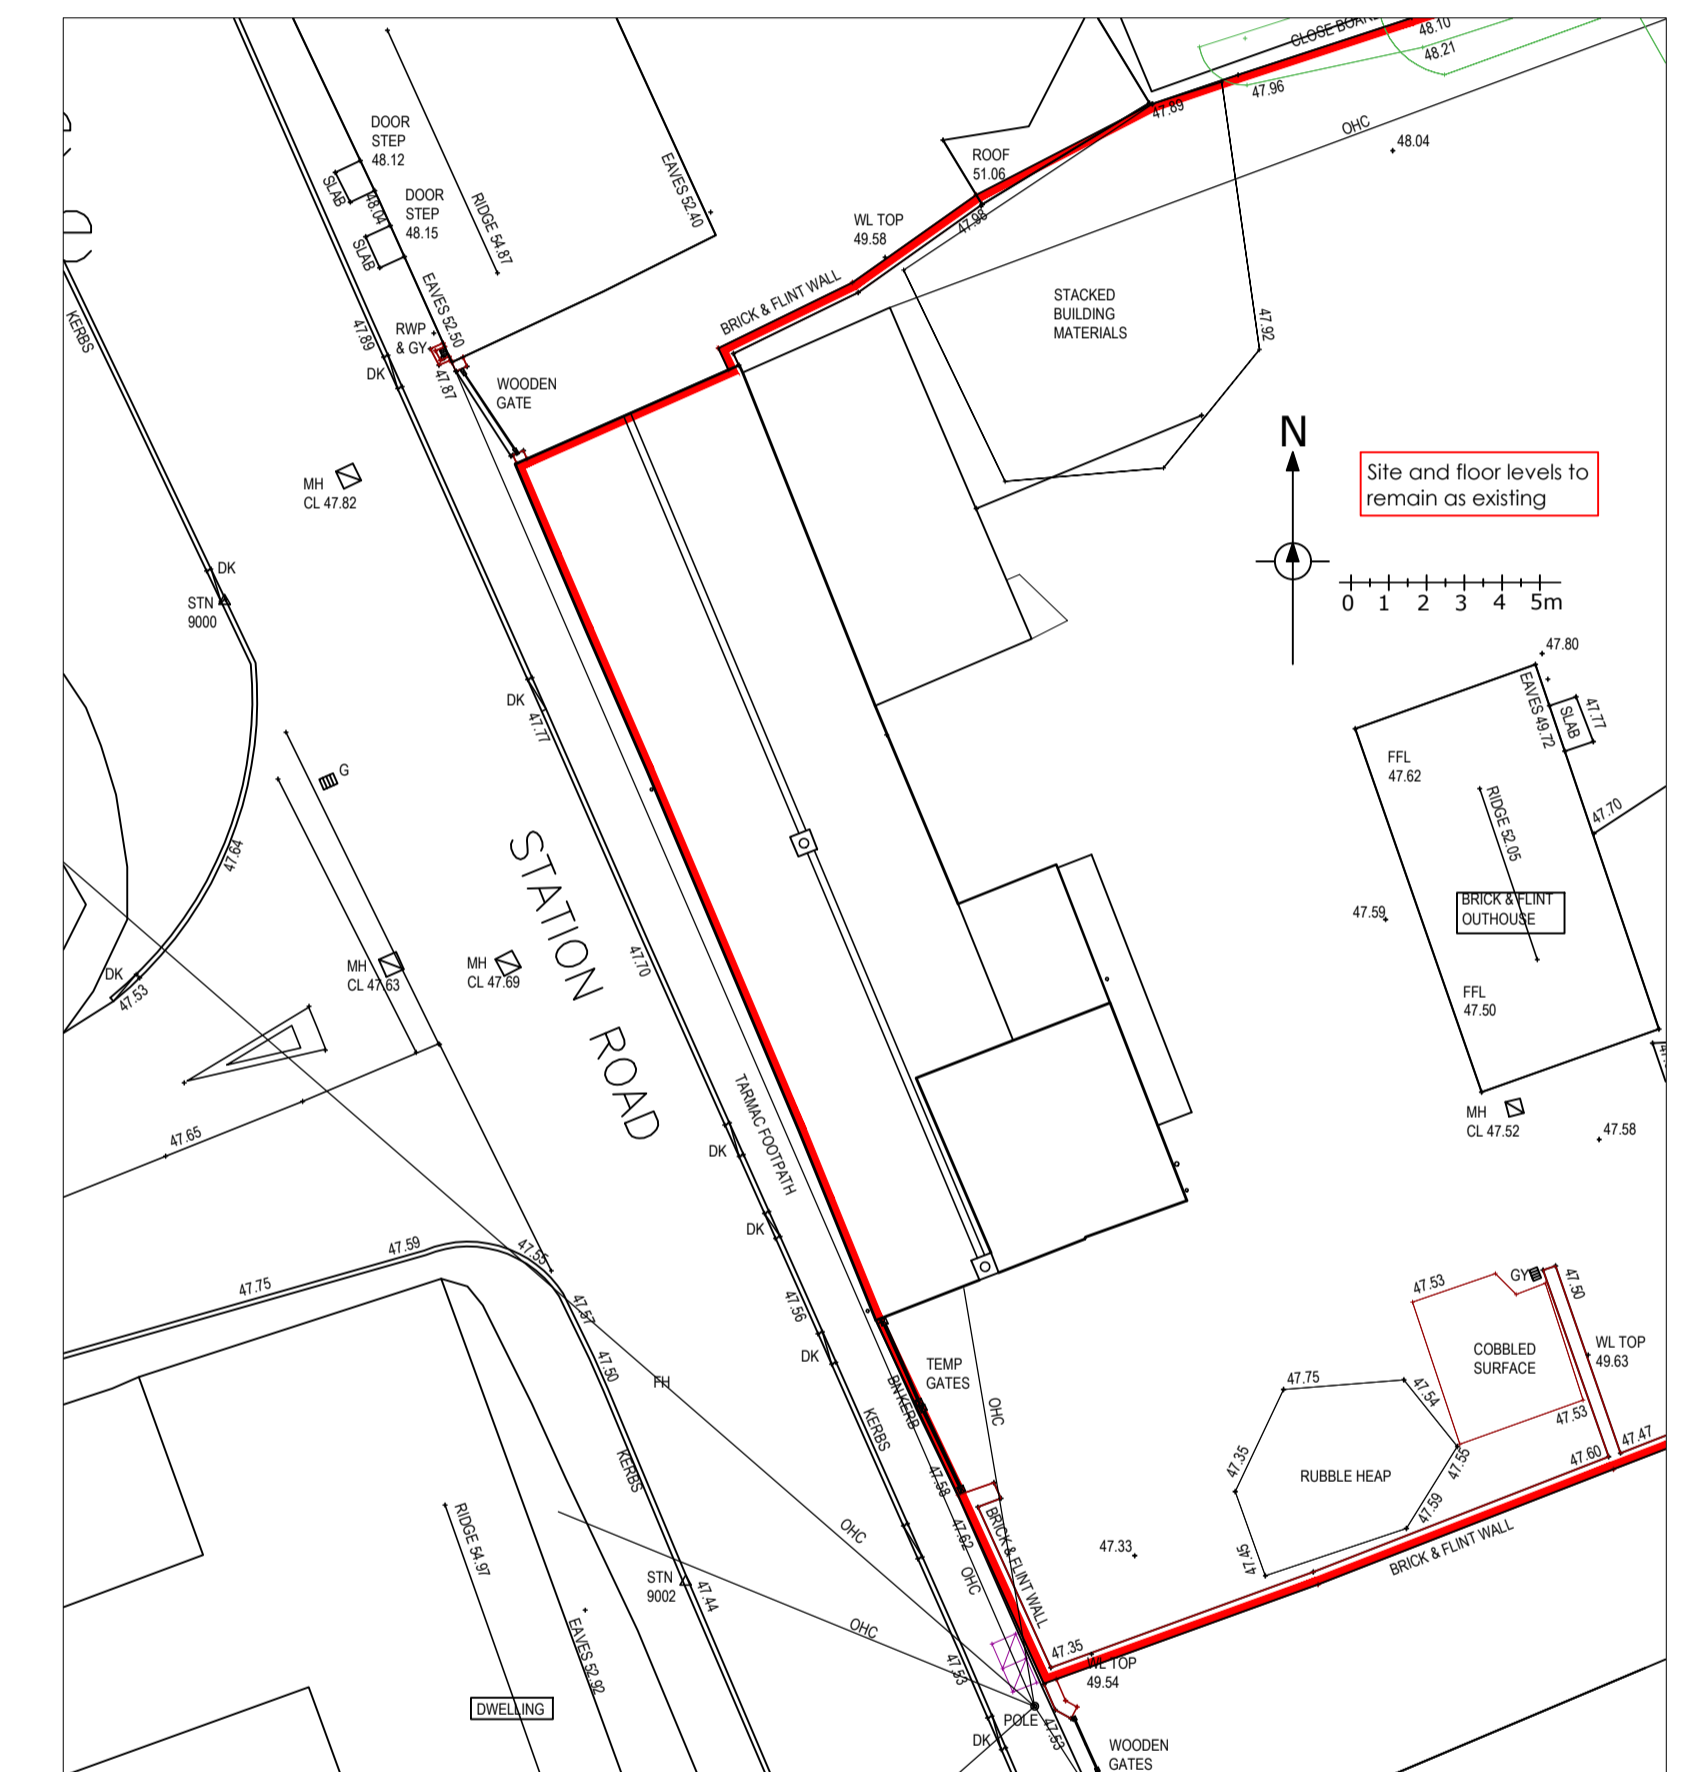

Part Site Plan 1:200

Date:	Revision:	Description:
 VERTEX ARCHITECTURE		
<small>Info@vertexarchitecture.co.uk www.vertexarchitecture.co.uk 2 - 3 Northgate Precinct, Hunstanton, Norfolk PE36 4EA Tel: 01485 532286 St. Georges Works, 51 Collegate, Norwich, Norfolk NR3 1DD Tel: 01603 576466</small>		
Project: The Old White Horse, Station Road, East Rudham, Norfolk, PE31 8RB		
Subject: Extension & Alterations to Dwelling Existing Elevations, Sections & Site		
Date:	Scale:	
October 2022	1:50, 1:100 1:200 & 1:1250 @ A1	
Project No.:	Drawing No.:	Revision:
22160	02	