


18m Datum

Front Elevation

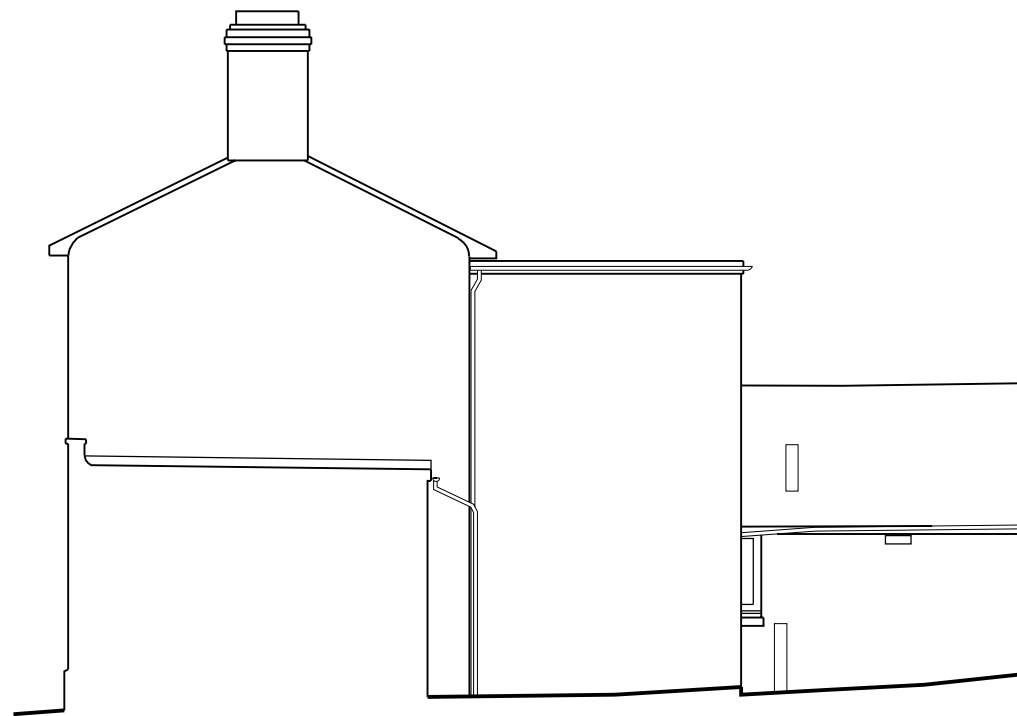

18m Datum

Side Elevation

on behalf of: **CaldecotteGroup**

issued for: **PLANNING**

project: Dove Lounge Wing
 drawing: PD Conversion
 project number: 7064
 drawing number: 19
 north:
 revision:

sursham tompkins est 1961
 architectural services & project management

■ cottage farm ■ sywell ■ northampton ■ NN6 0BJ
 ■ t: 01604 64 65 66 ■ f: 01604 64 63 62 ■ e: info@surshamtompkins.co.uk
 ■ w: www.surshamtompkins.co.uk

scale: 1:100
 paper size: A3
 drawn by: SA
 date: 20/01/23
 checked: XX/XX/XX
 date:

© Sursham Tompkins And Partners Limited, - Registered in England and Wales - Registered Number 7160332
 Contractors must work to figured dimensions only. All building and site dimensions, levels and sewer invert levels at connection points are to be checked on site before work starts. This drawing must be read in conjunction with, and checked against, any structural or other specialist drawings provided. Any discrepancy between issued drawings are to be reported to this practice and verified before works starts. This drawing and the building works depicted are the copyright of this practice and may not be reproduced except by written permission.

FILE LOCATION - s:\projects\7064 cc, dove lounge, leighton buzzard\02 drawings\02 planning\17-20 pd conversion.dwg