






STREET ELEVATION

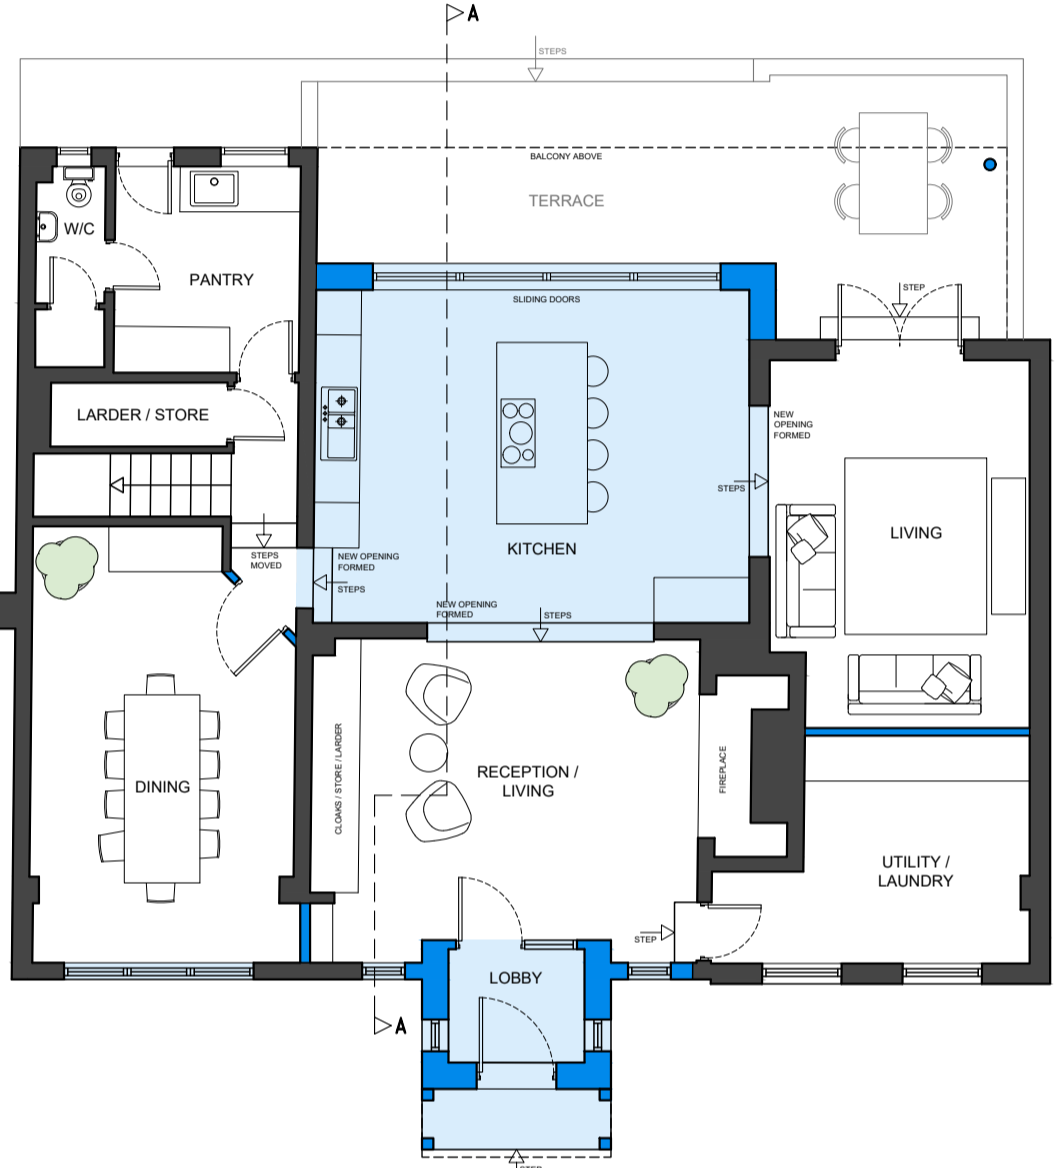

GROUND FLOOR PLAN

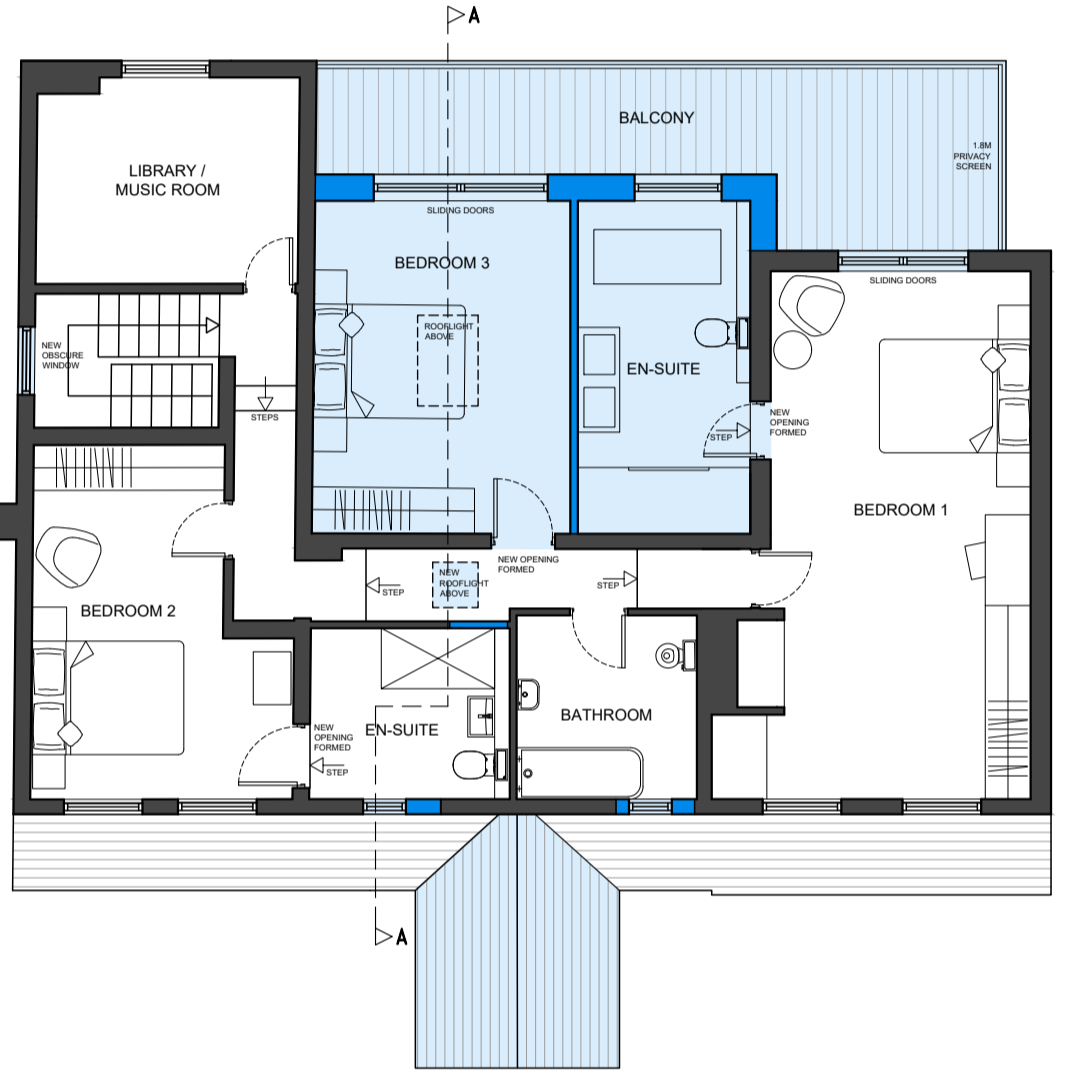

FIRST FLOOR PLAN

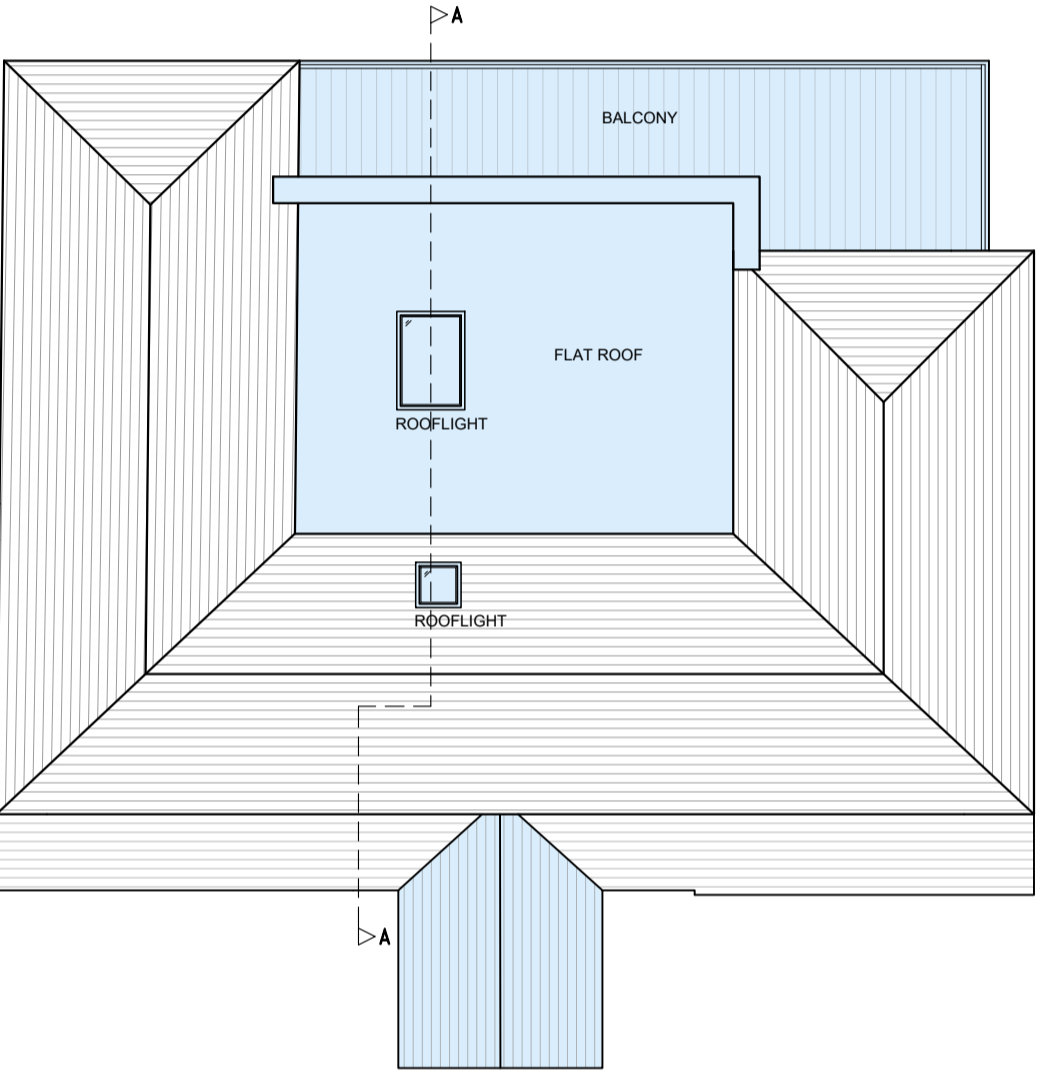

ROOF PLAN

PROPOSED WORKS

 0 1 2 3 5

REV - DATE - DESCRIPTION

CLIENT

PROJECT
 REAR EXTENSION + ALTERATIONS AT
 FIR TREE COTTAGE, PATMORE HEATH,
 ALBURY, WARE, SG11 2LY

TITLE
 PROPOSED PLANS, SECTION,
 ELEVATIONS + STREET ELEVATION

DRAWING STATUS
 PLANNING

DRAWN AS	CHECKED NP
SCALE 1:100@A1	DATE FEB. 2023

THE GALLERY
 96 KING ST
 CAMBRIDGE
 CB1 1LN
 T: 01223 75596
 W: www.nparchitects.co.uk
 E: info@nparchitects.co.uk




JOB NO. 656	DRAWING NUMBER PL-05	REV
-------------	----------------------	-----


THIS DRAWING IS THE COPYRIGHT OF NICHOLAS PHILLIPS ARCHITECTS LTD. UNAUTHORISED REPRODUCTION IS NOT PERMITTED.




EAST ELEVATION

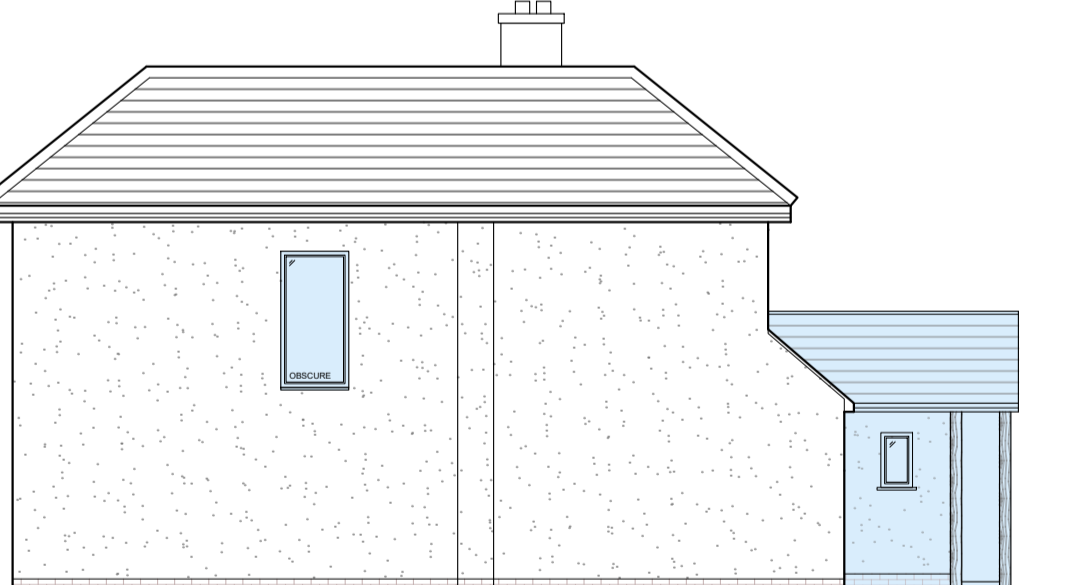


SOUTH ELEVATION

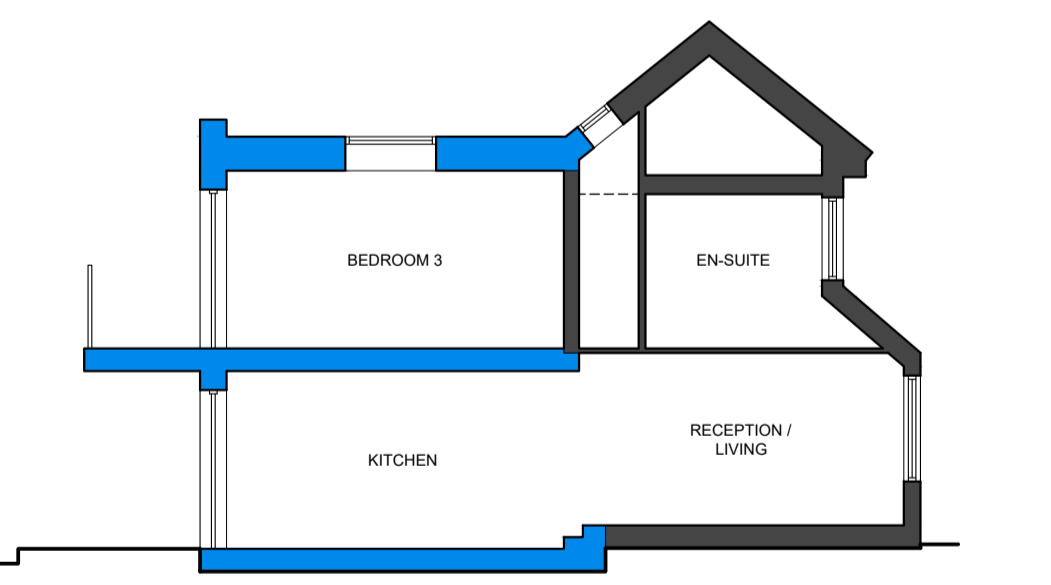

SECTION A-A

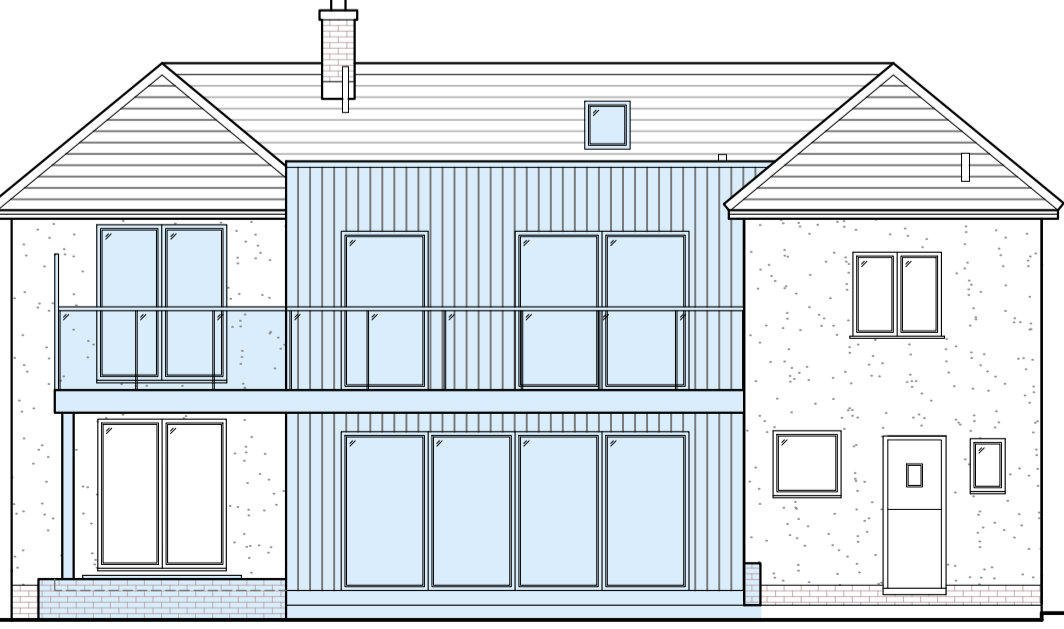

WEST ELEVATION

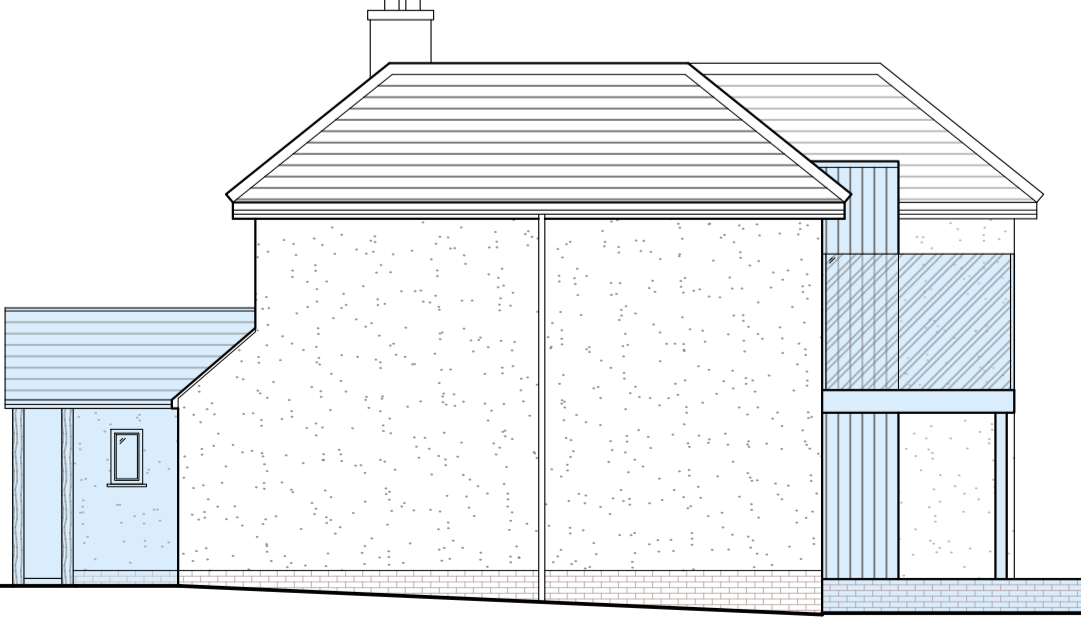

NORTH ELEVATION