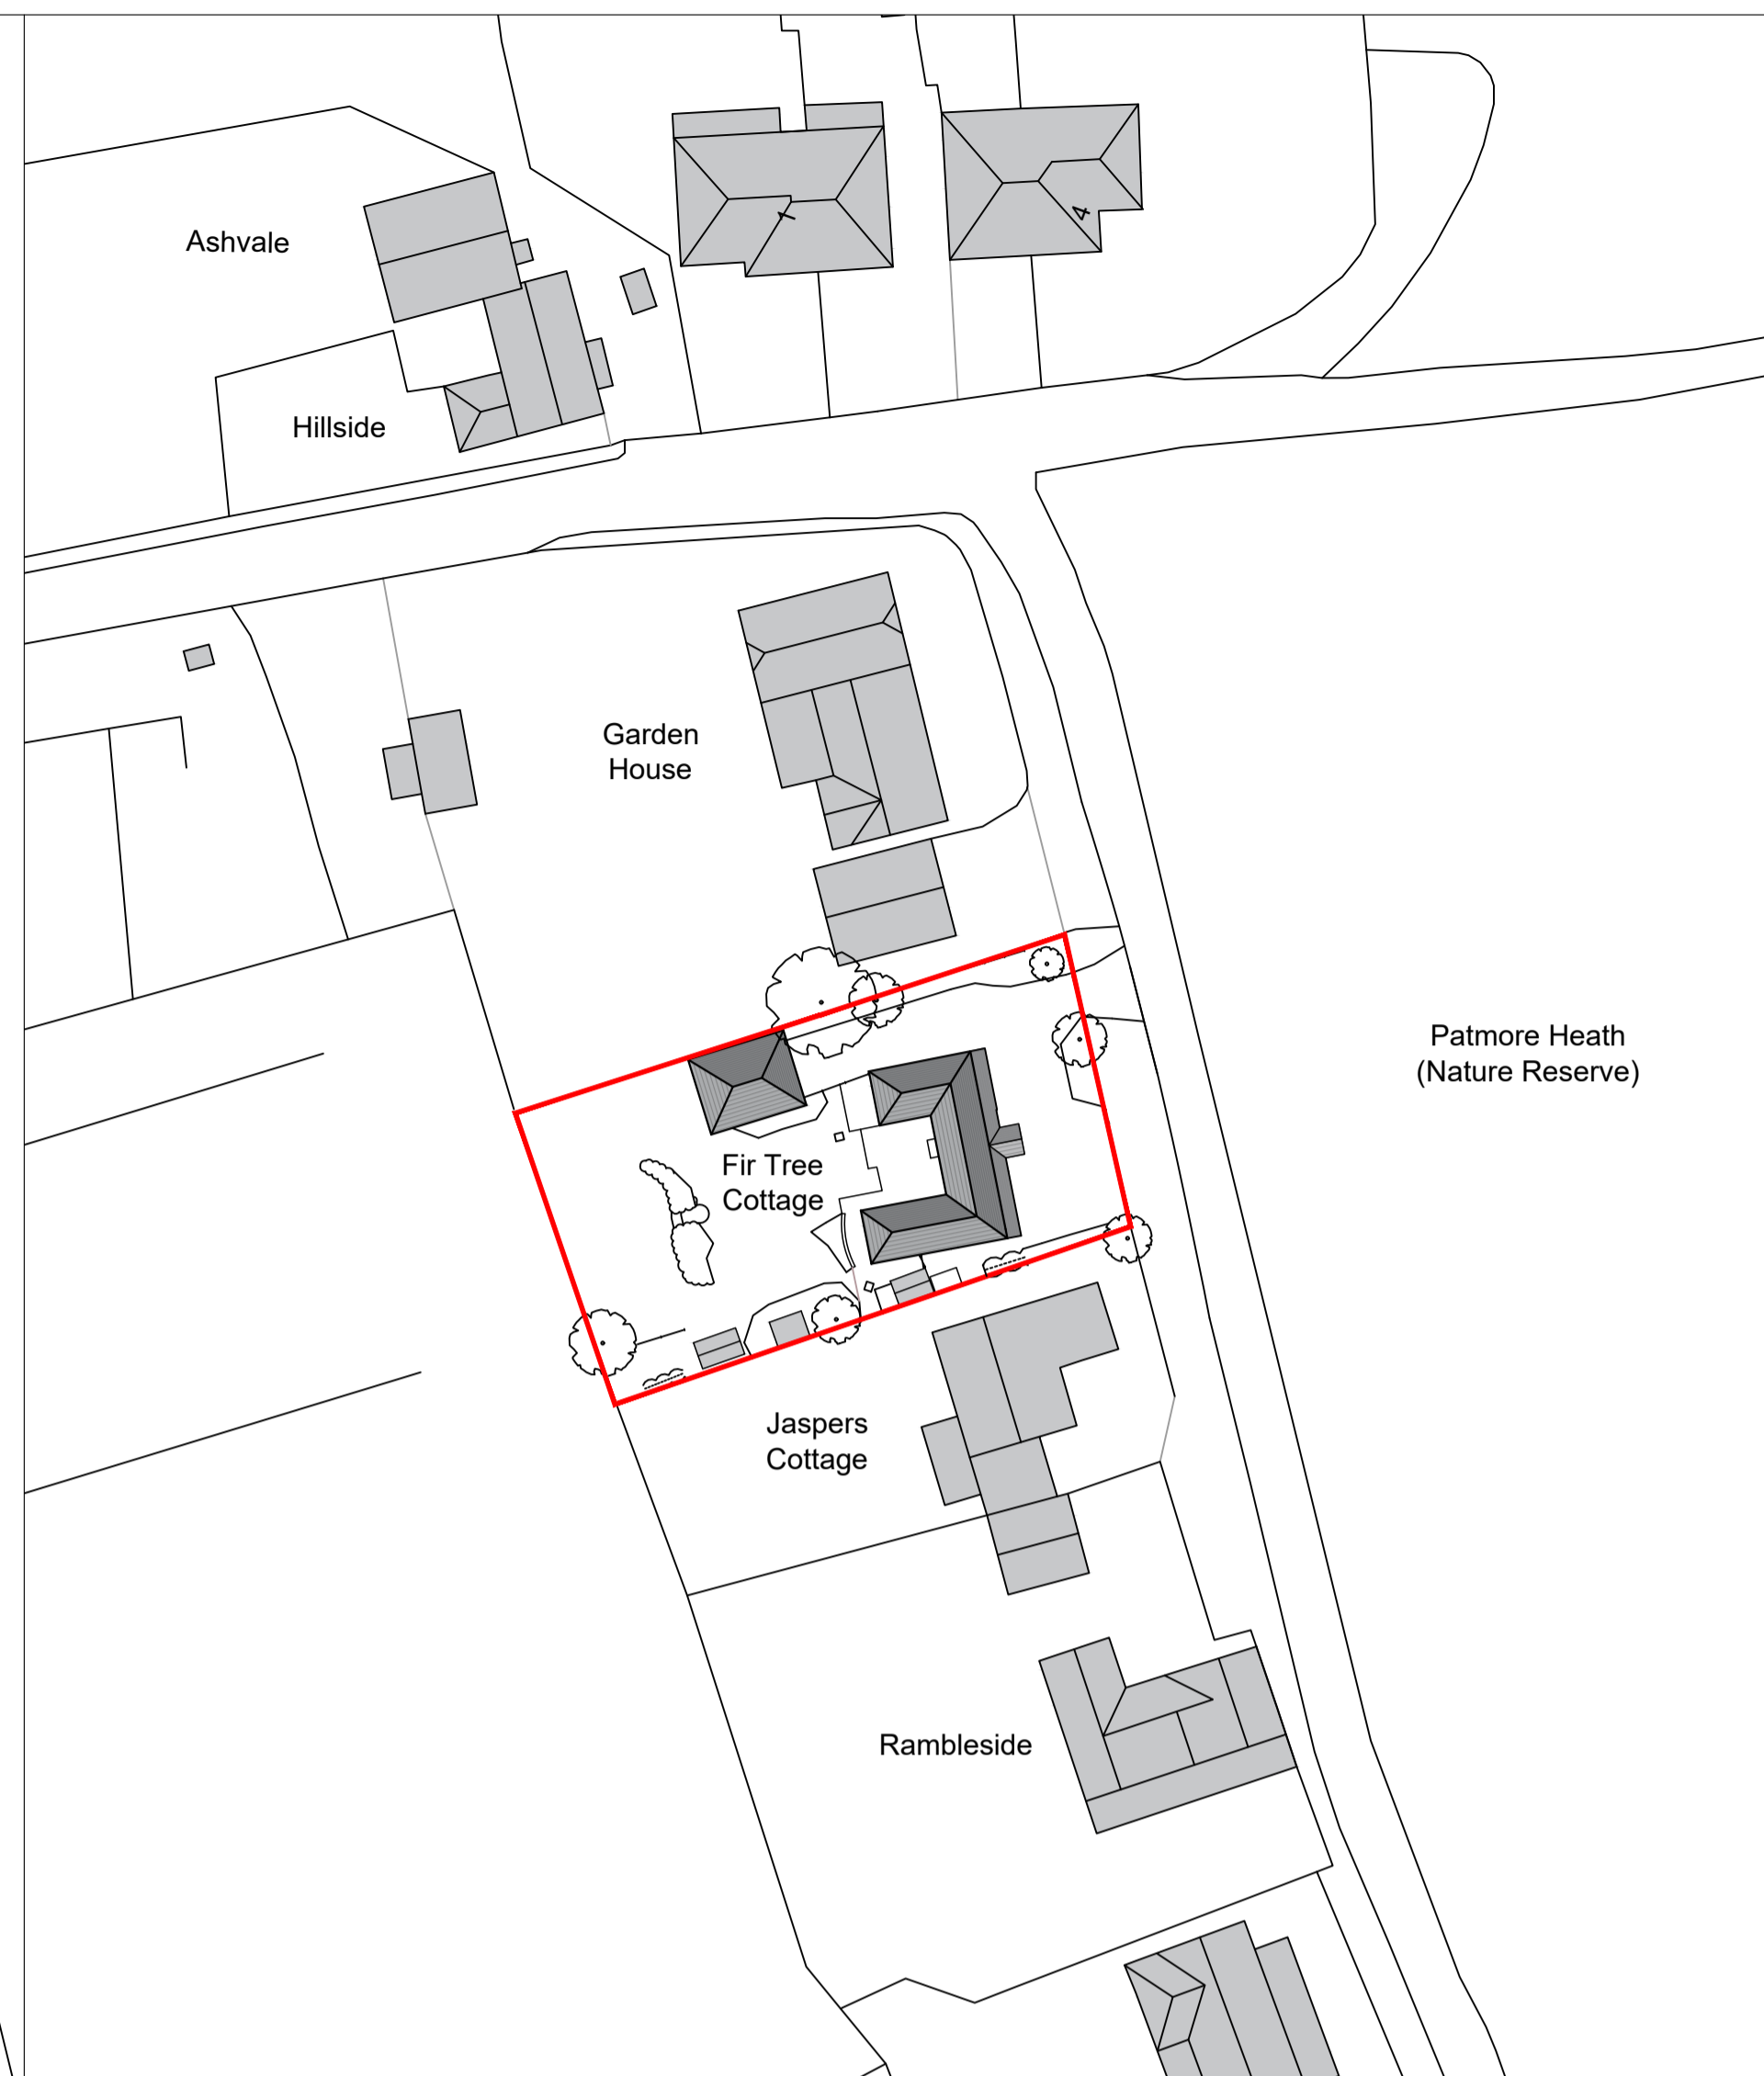
 
 


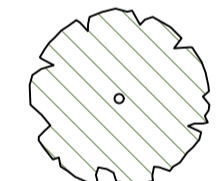
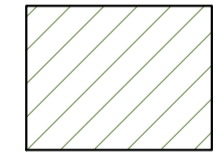

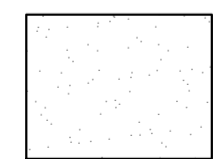
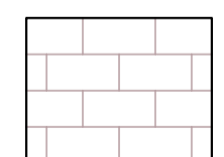
SITE PLAN 1:100



BLOCK PLAN 1:500



LEGEND

-  TREE
-  SHRUBBERY
-  GRASS
-  SHINGLE
-  PAVING

REV - DATE - DESCRIPTION

CLIENT

PROJECT
 REAR EXTENSION + ALTERATIONS AT
 FIR TREE COTTAGE, PATMORE HEATH,
 ALBURY, WARE, SG11 2LY

TITLE
 EXISTING SITE PLAN + BLOCK PLAN

DRAWING STATUS
 PLANNING

DRAWN	AS	CHECKED	NP
SCALE	1:100@A1	DATE	FEB. 2023

THE GALLERY
 96 KING ST
 CAMBRIDGE
 CB1 1LN
 T: 01223 75596
 W: www.nparchitects.co.uk
 E: info@nparchitects.co.uk



JOB NO.	DRAWING NUMBER	REV
656	PL-02	

THIS DRAWING IS THE COPYRIGHT OF NICHOLAS PHILLIPS ARCHITECTS LTD. UNAUTHORISED REPRODUCTION IS NOT PERMITTED.