


GROUND FLOOR PLAN (1:100)



FIRST FLOOR PLAN (1:100)

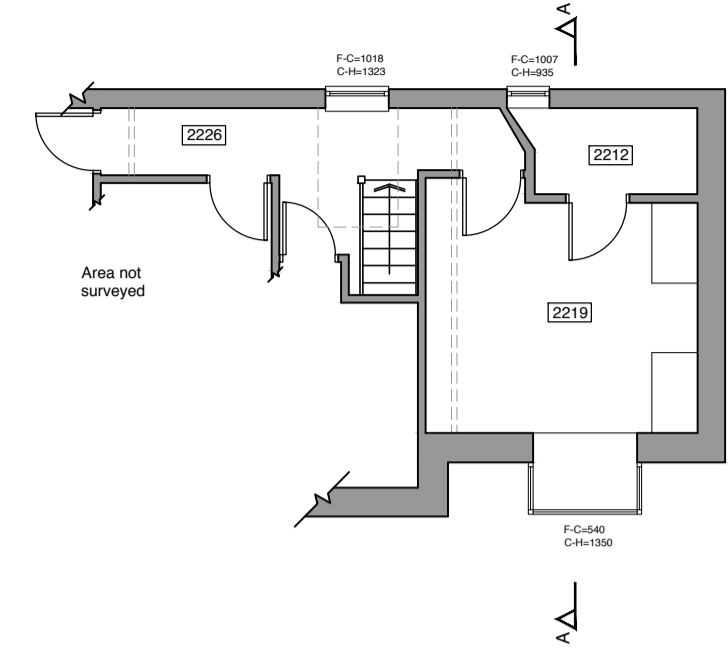


EAST ELEVATION (1:100)




NORTH ELEVATION (1:100)





SOUTH ELEVATION (1:100)

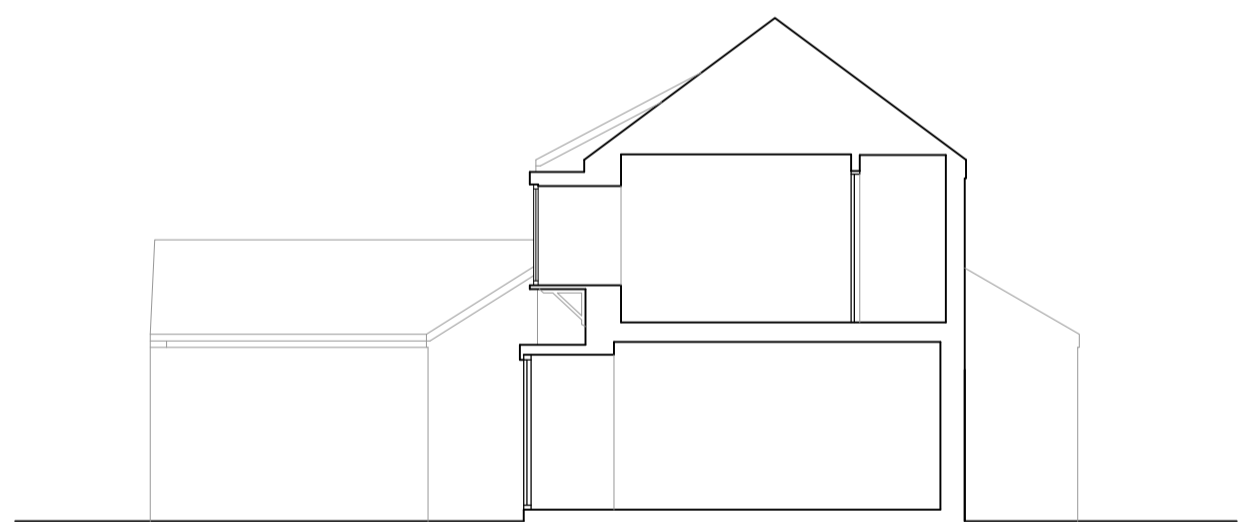

SECTION A-A (1:100)

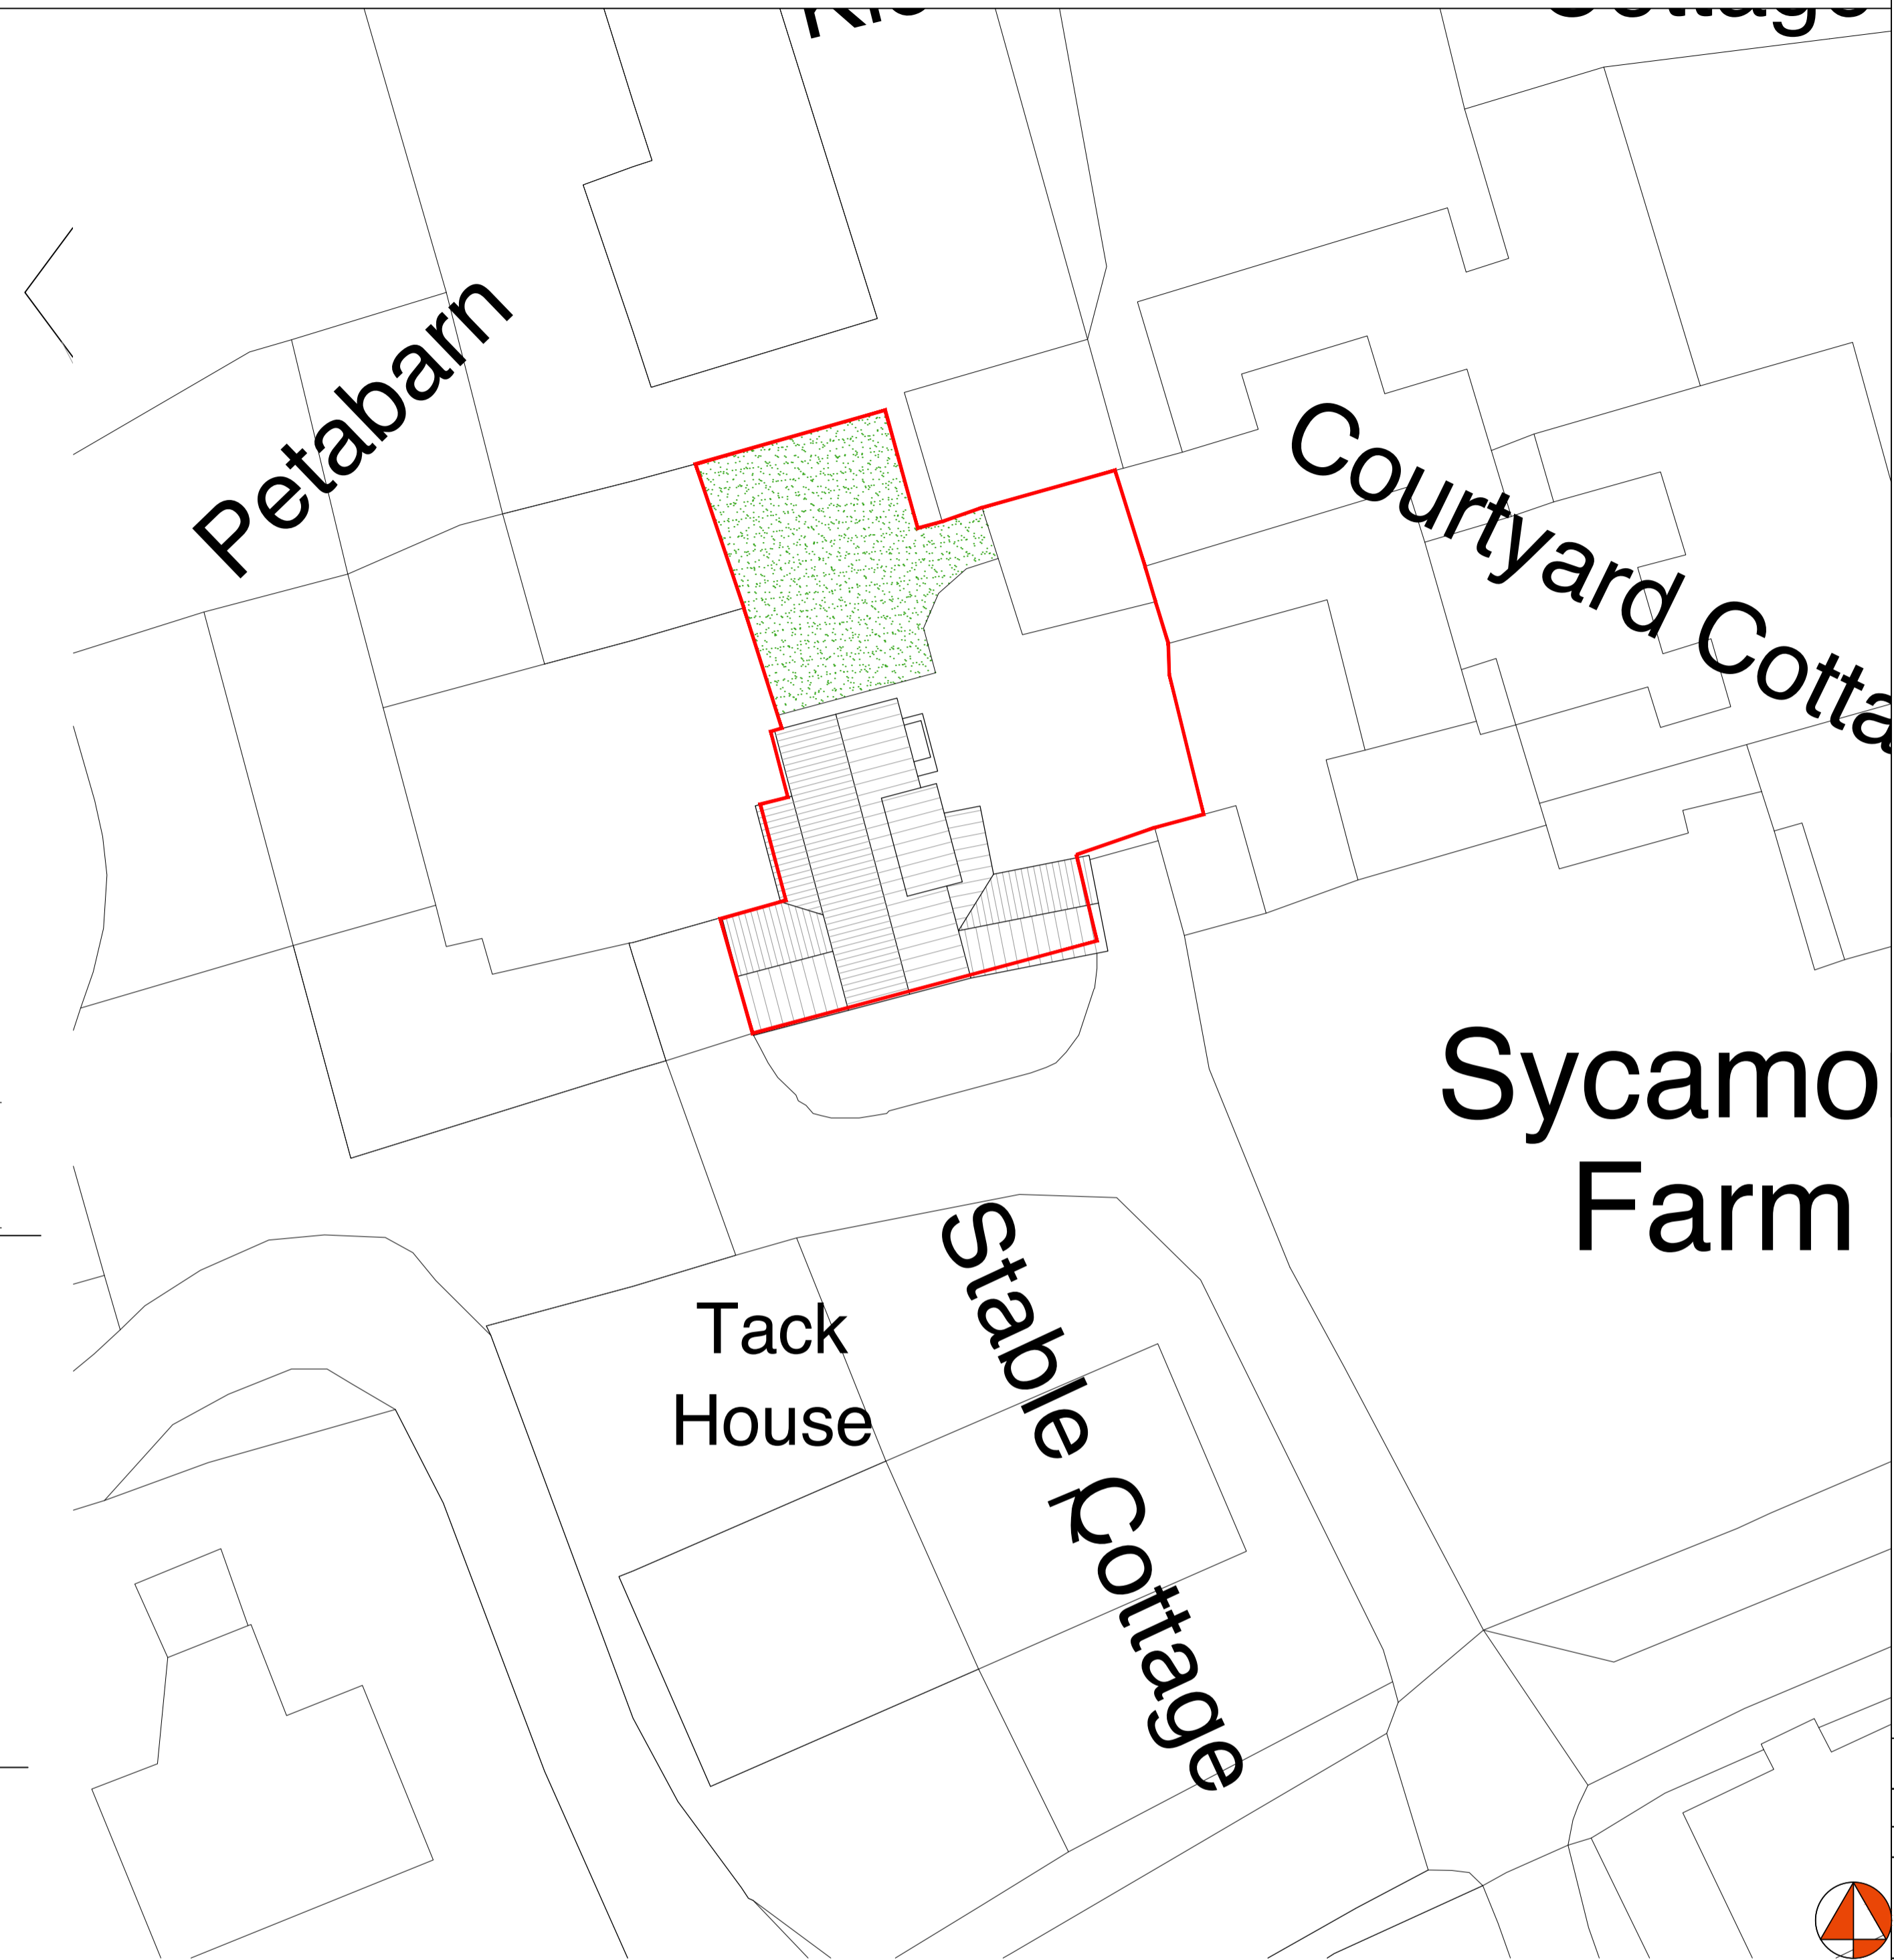

SITE PLAN (1:200)

  

KEY:

- XXXX Denotes room height
- F-C Denotes floor to window cill height
- C-H Denotes window cill to window head height
- F-H Denotes floor to window head height

A	South elevation added.	07.06.22	KBU
Rev	Description	Date	By

Status: Planning
 Client: Mrs & Mrs Barugh

Project: Sycamore Cottage, Elvington

Title: Drawings as existing

Project No.:	Drawing No.:	Rev.:
290	03-001	A

Scale: 1:100/1:200@A1	Date: 24/05/2022
Drawn: TH	Check: TH

