





front elevation
scale 1:100




rear elevation
scale 1:100

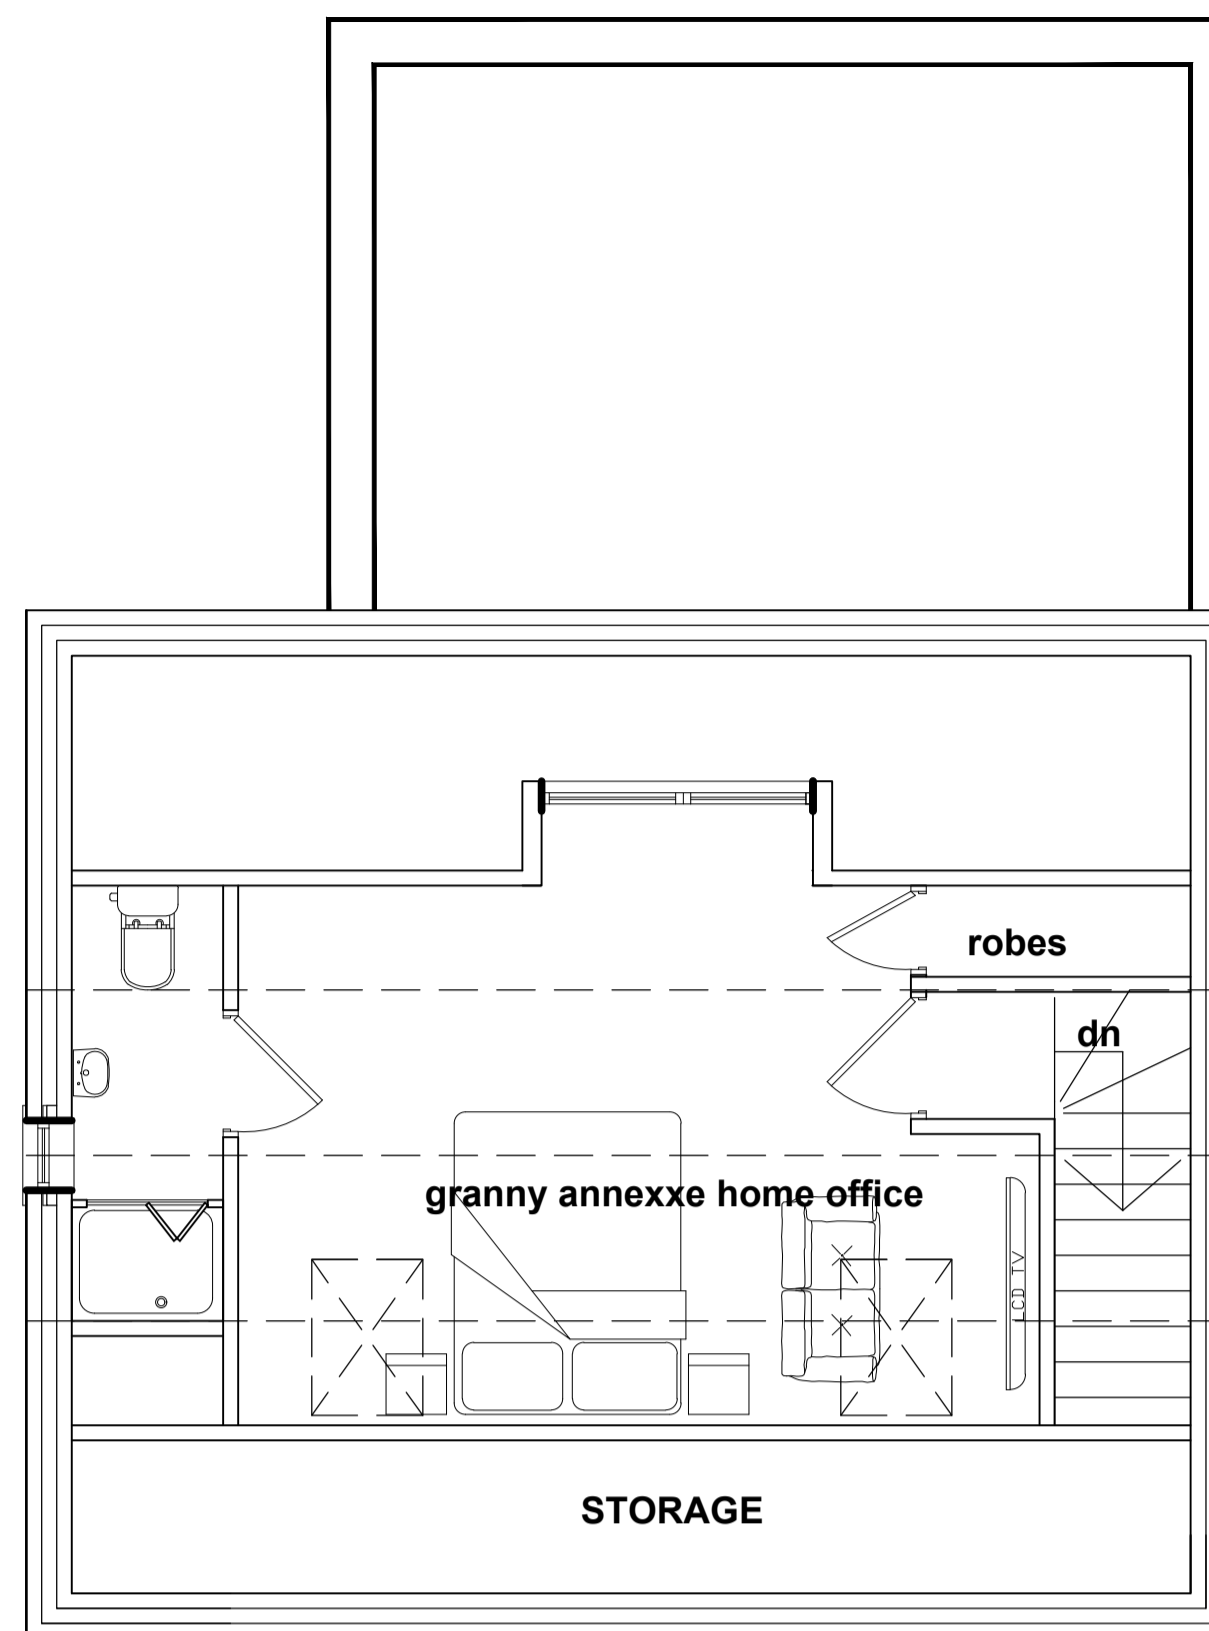

first floor plan
scale 1:50

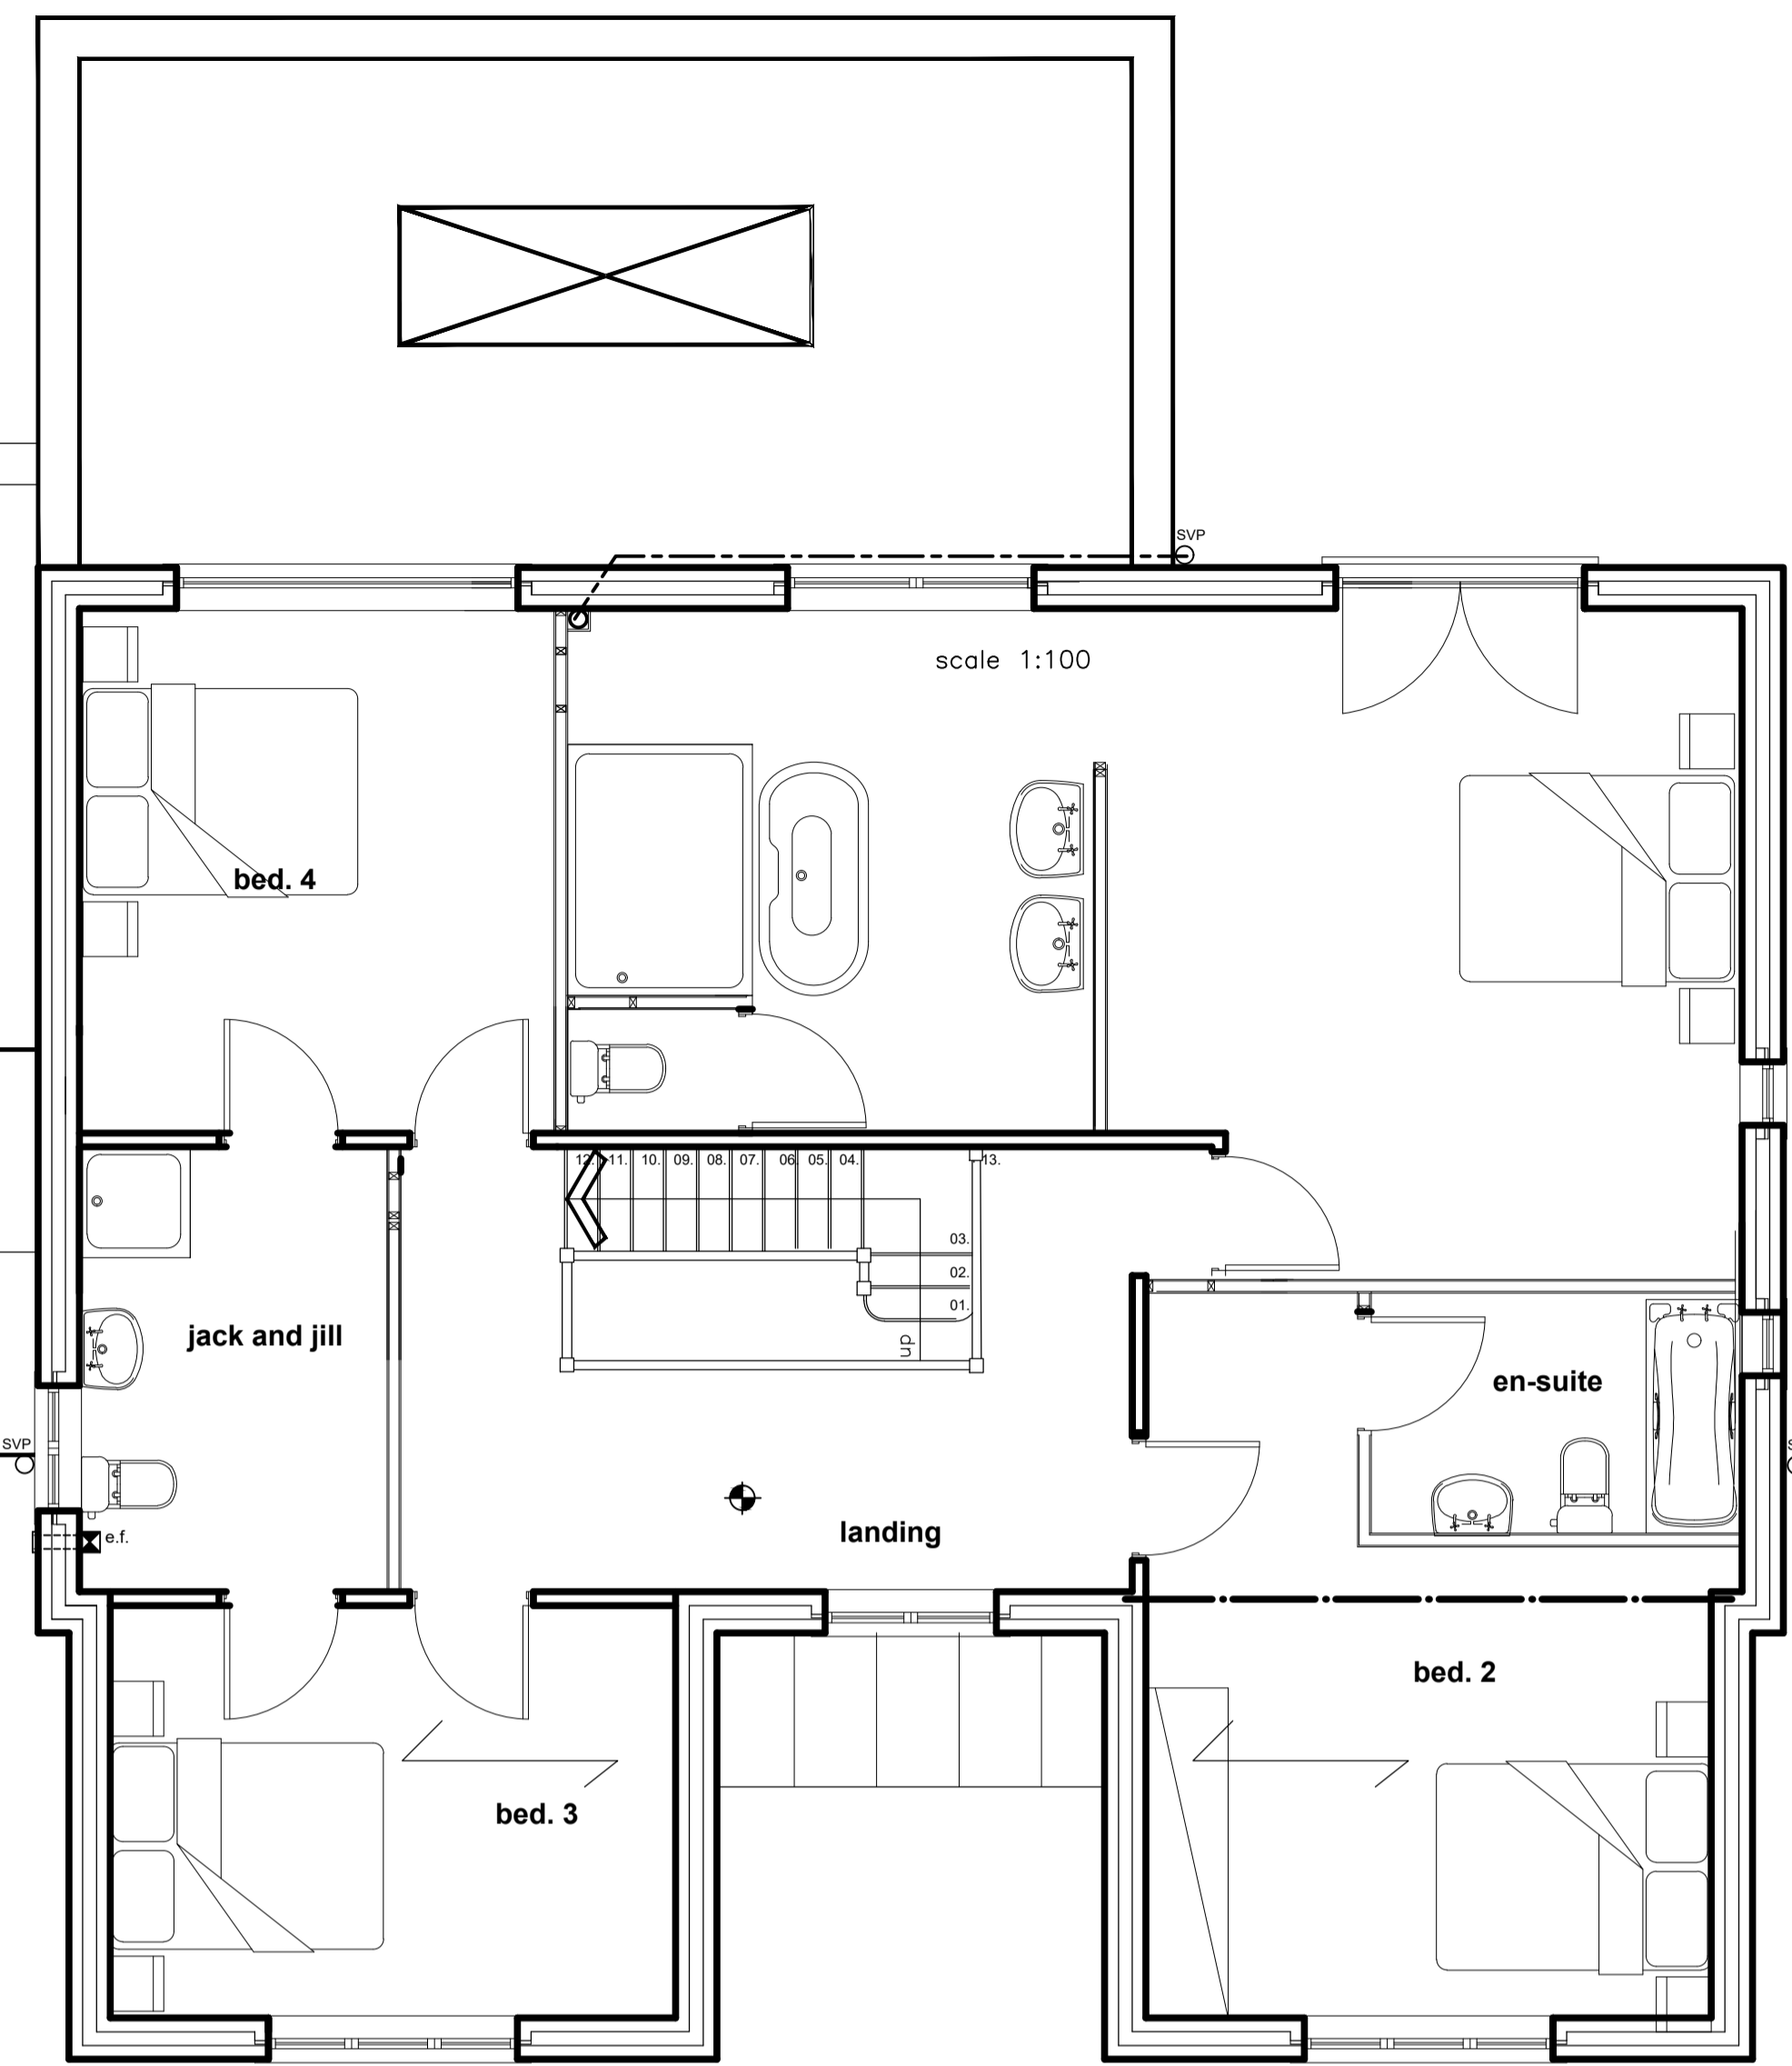

scale 1:100

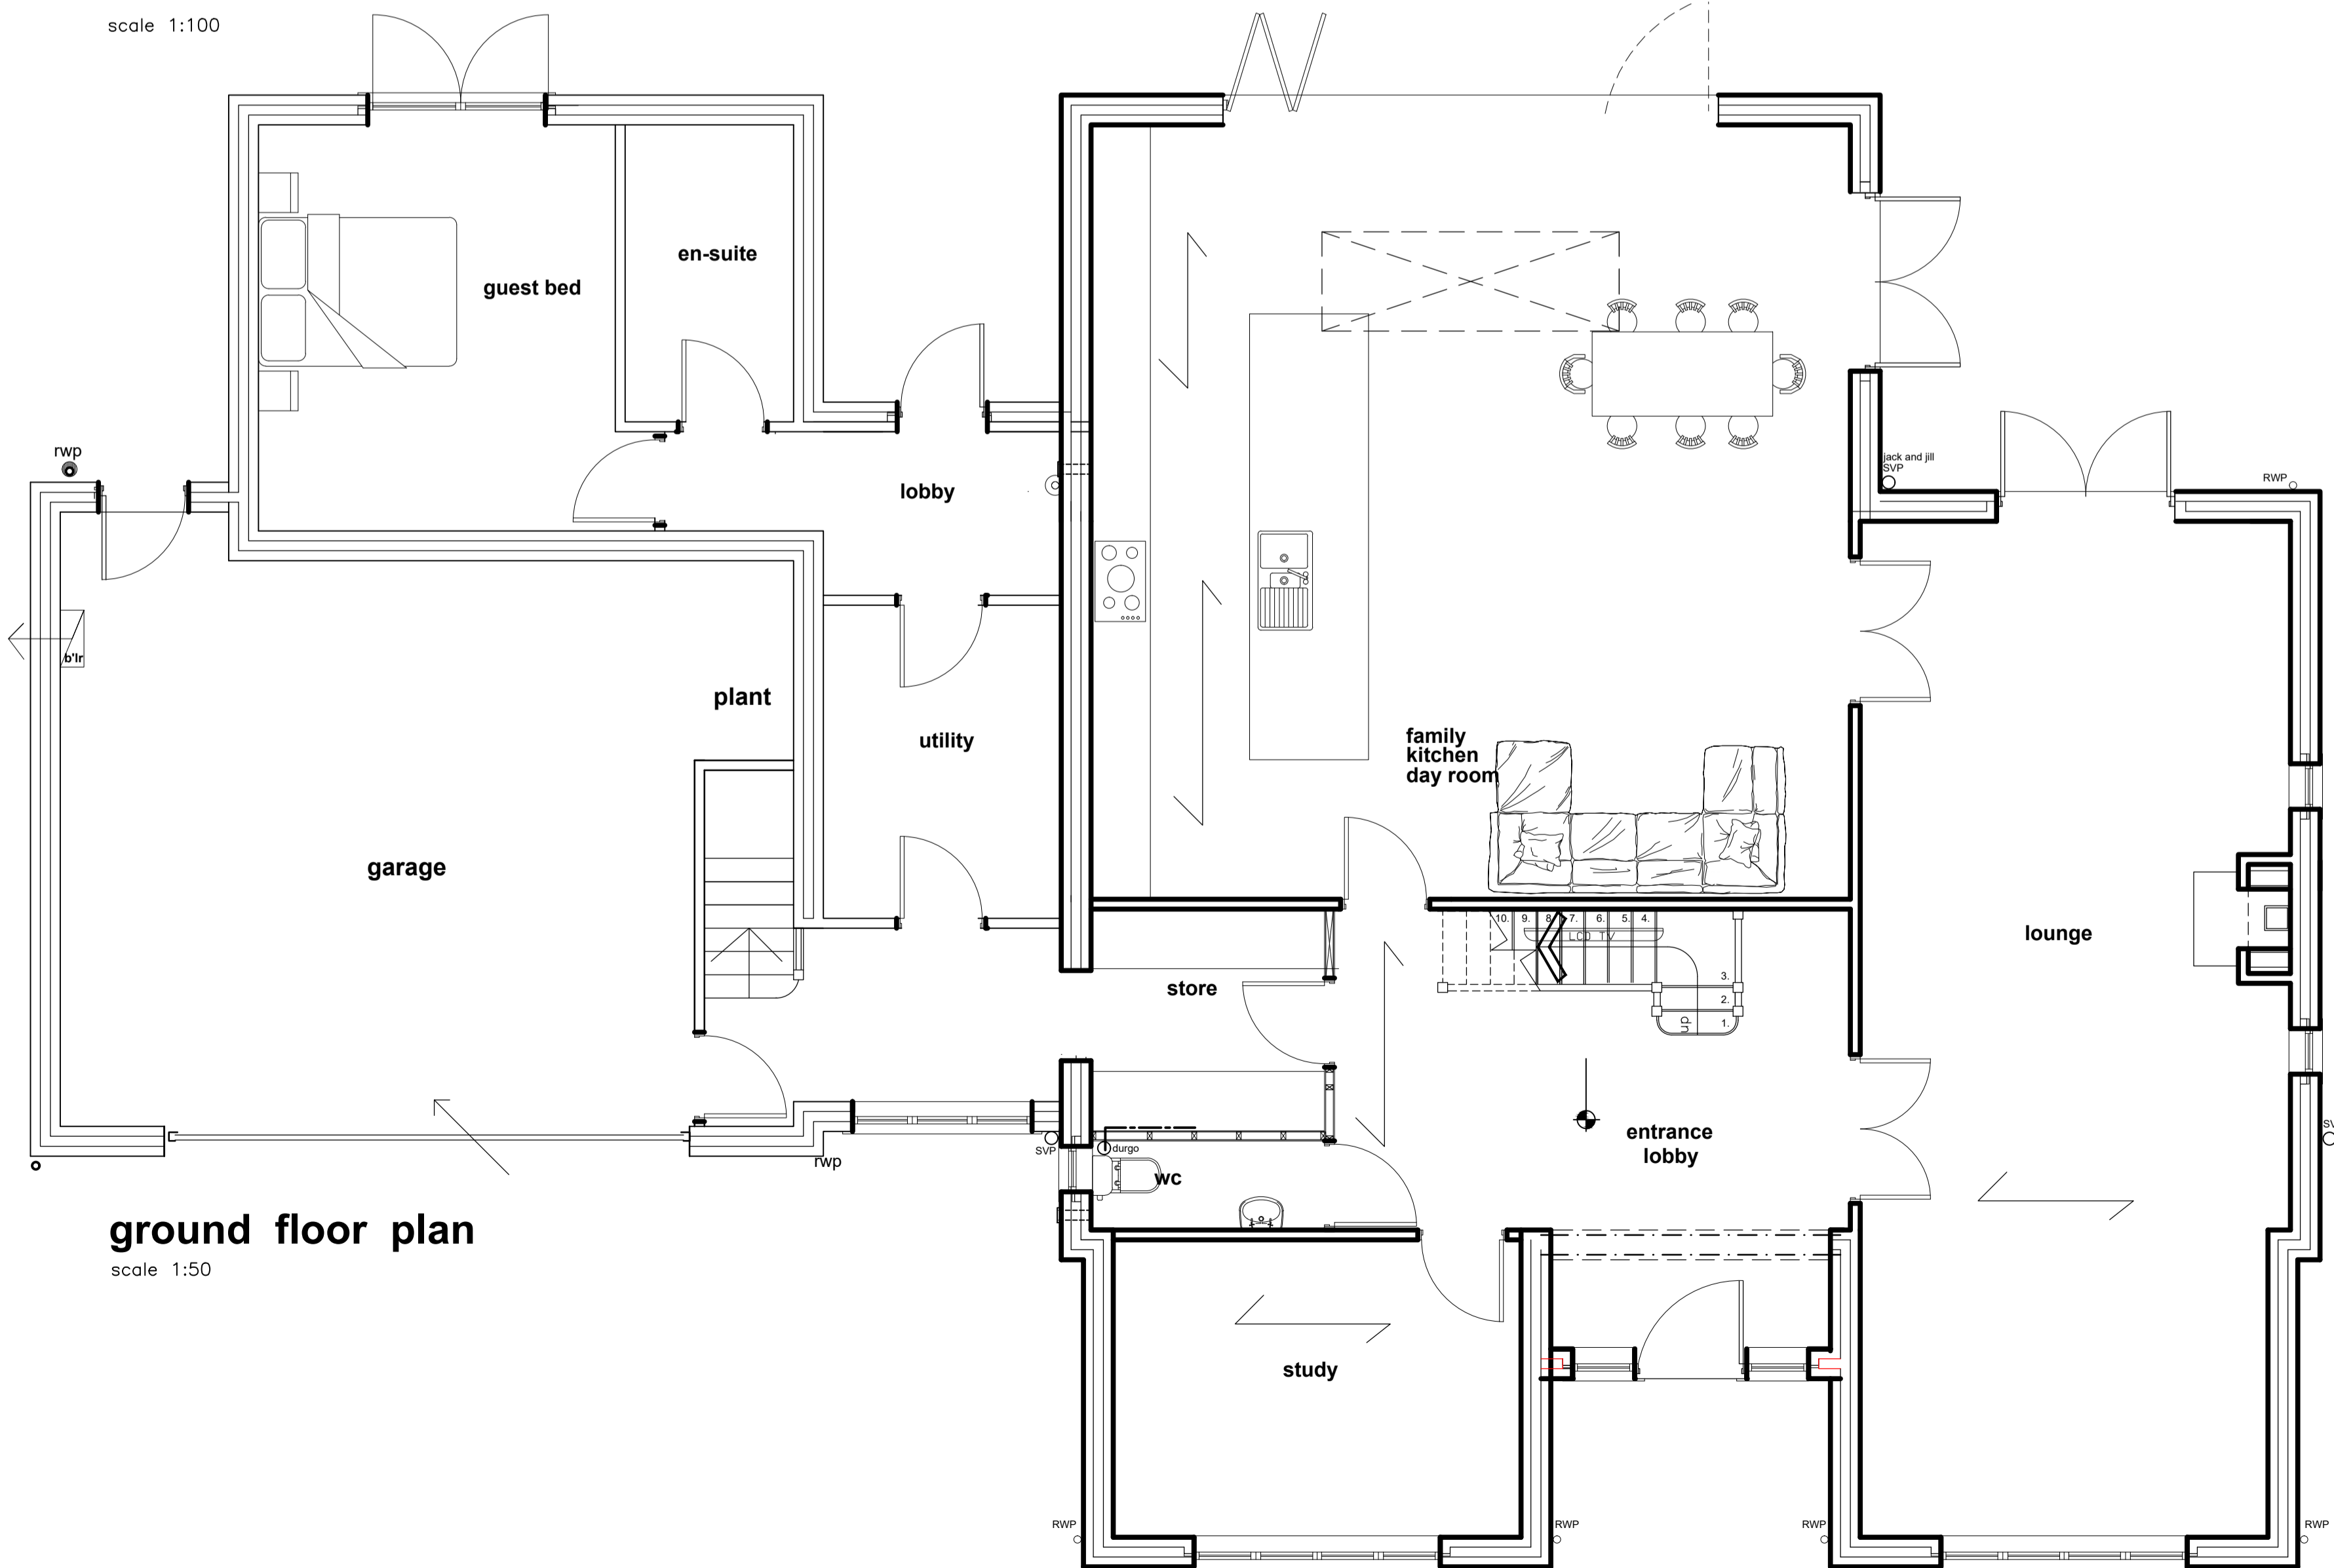

ground floor plan
scale 1:50



side elevation
scale 1:100



side elevation
scale 1:100