




Proposed car park for
73no spaces

Site Plan
AS PROPOSED
Scale 1:200

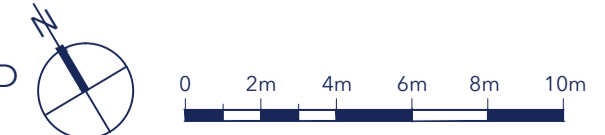

Original Drawing Size: A1

No.	Description	Date

rs studio
t. 02382 542011
e. info@rs-studio.co.uk
w. www.rs-studio.co.uk

Drawing Title:
Car Park
Proposed

Project Title:
3G Pitch
Snows Stadium
AFC Totton

Drawing No.:
1589-P-011

Date: February 2023

Scale: 1:200

Drawn: LD

Checked: RS

This drawing is the copyright of the company and must not be reproduced or used without permission. Annotated dimensions are to be taken in preference to scaled dimensions and site dimensions must be checked before work is commenced