



Location Plan (above)
AS EXISTING
Scale 1:1250

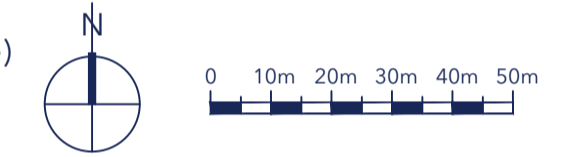

Site Plan (left)
AS EXISTING
Scale 1:500

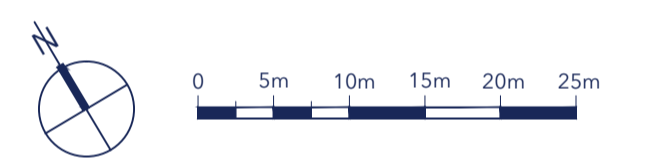

No.	Description	Date

rs studio
t. 02382 542011
e. info@rs-studio.co.uk
w. www.rs-studio.co.uk

Drawing Title:
Site Plan
AS EXISTING

Project Title:
3G Pitch
Snows Stadium
AFC Totton

Drawing No.:
1589-P-010

Date: February 2023

Scale: Various

Drawn: RS

Checked: LM

This drawing is the copyright of the company and must not be reproduced or used without permission. Annotated dimensions are to be taken in preference to scaled dimensions and site dimensions must be checked before work is commenced.