
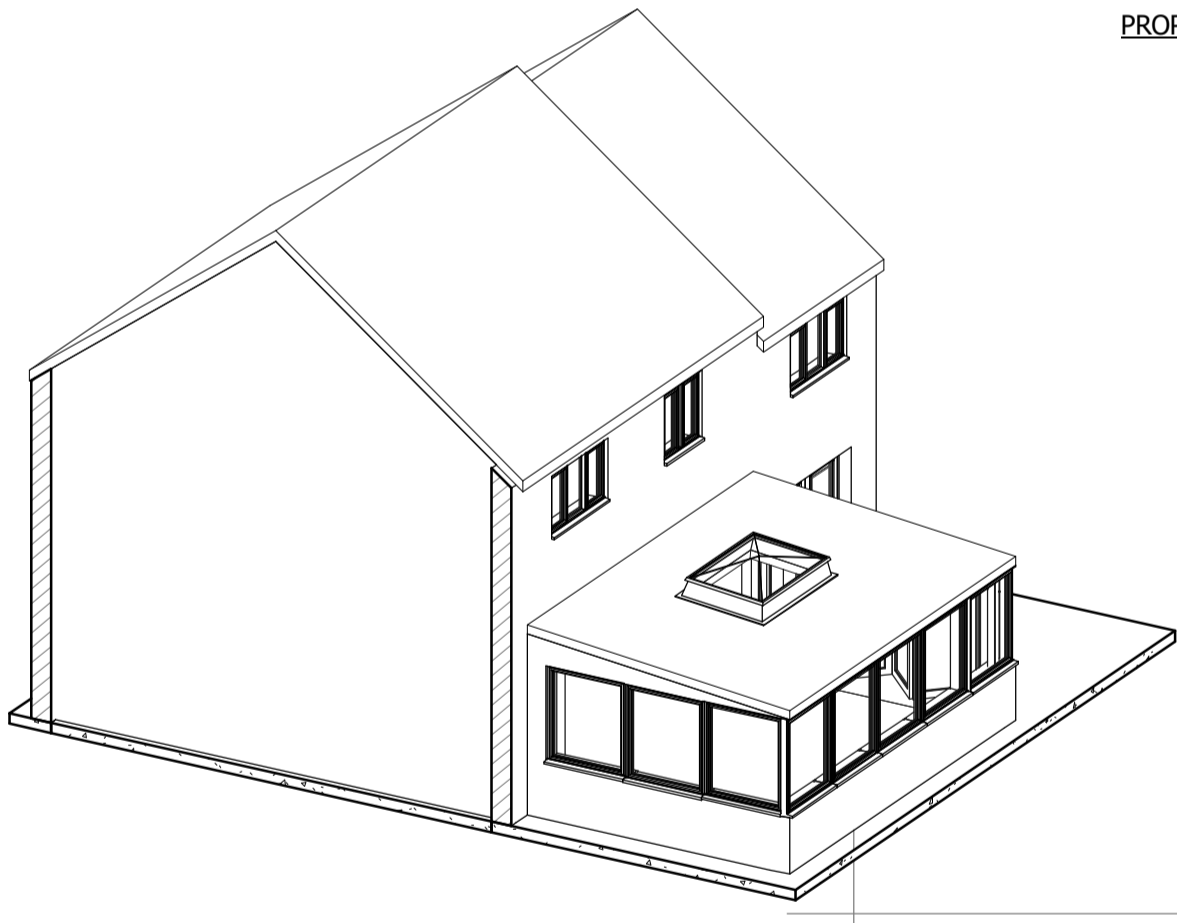



PROPOSED GROUND FLOOR PLAN

PROPOSED FIRST FLOOR PLAN

PROPOSED ROOF PLAN

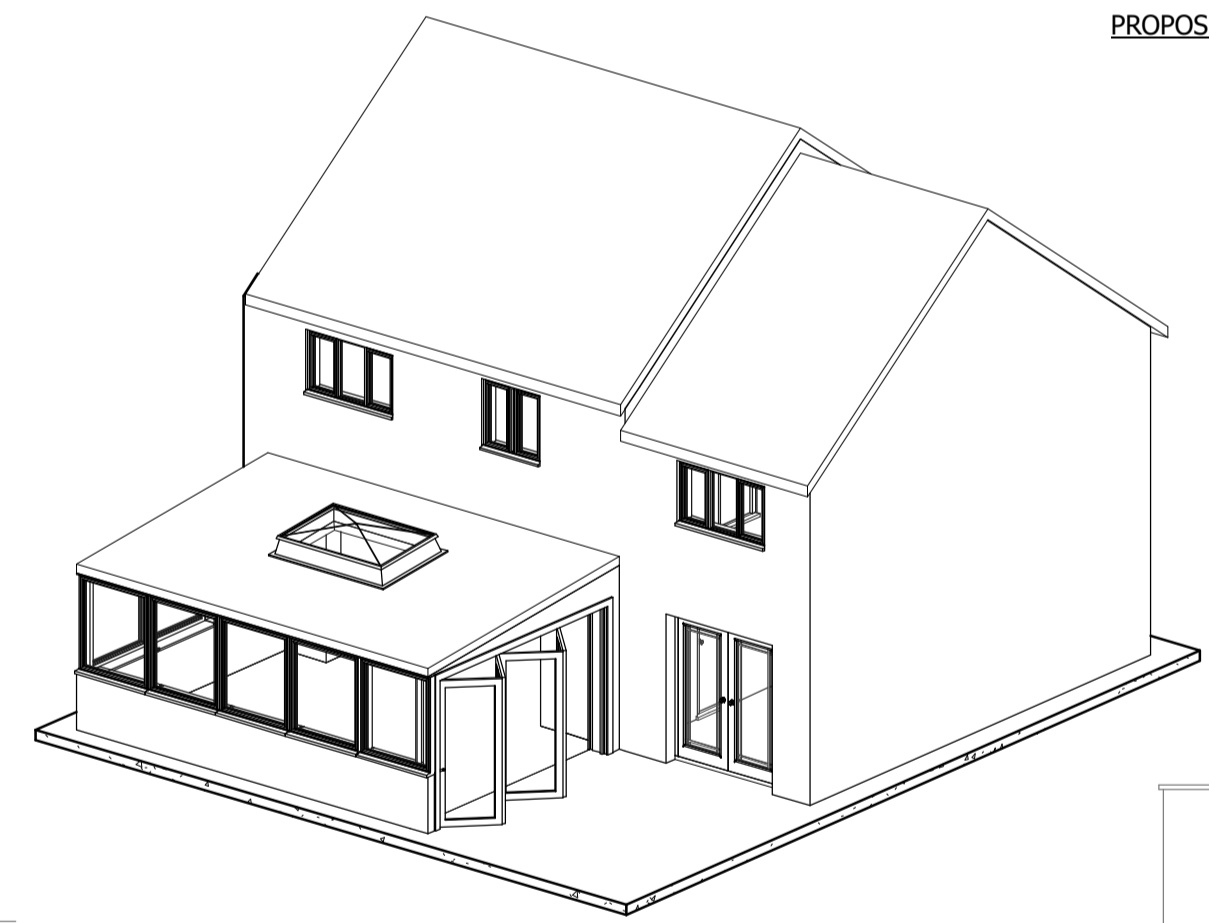

PROPOSED FRONT ELEVATION

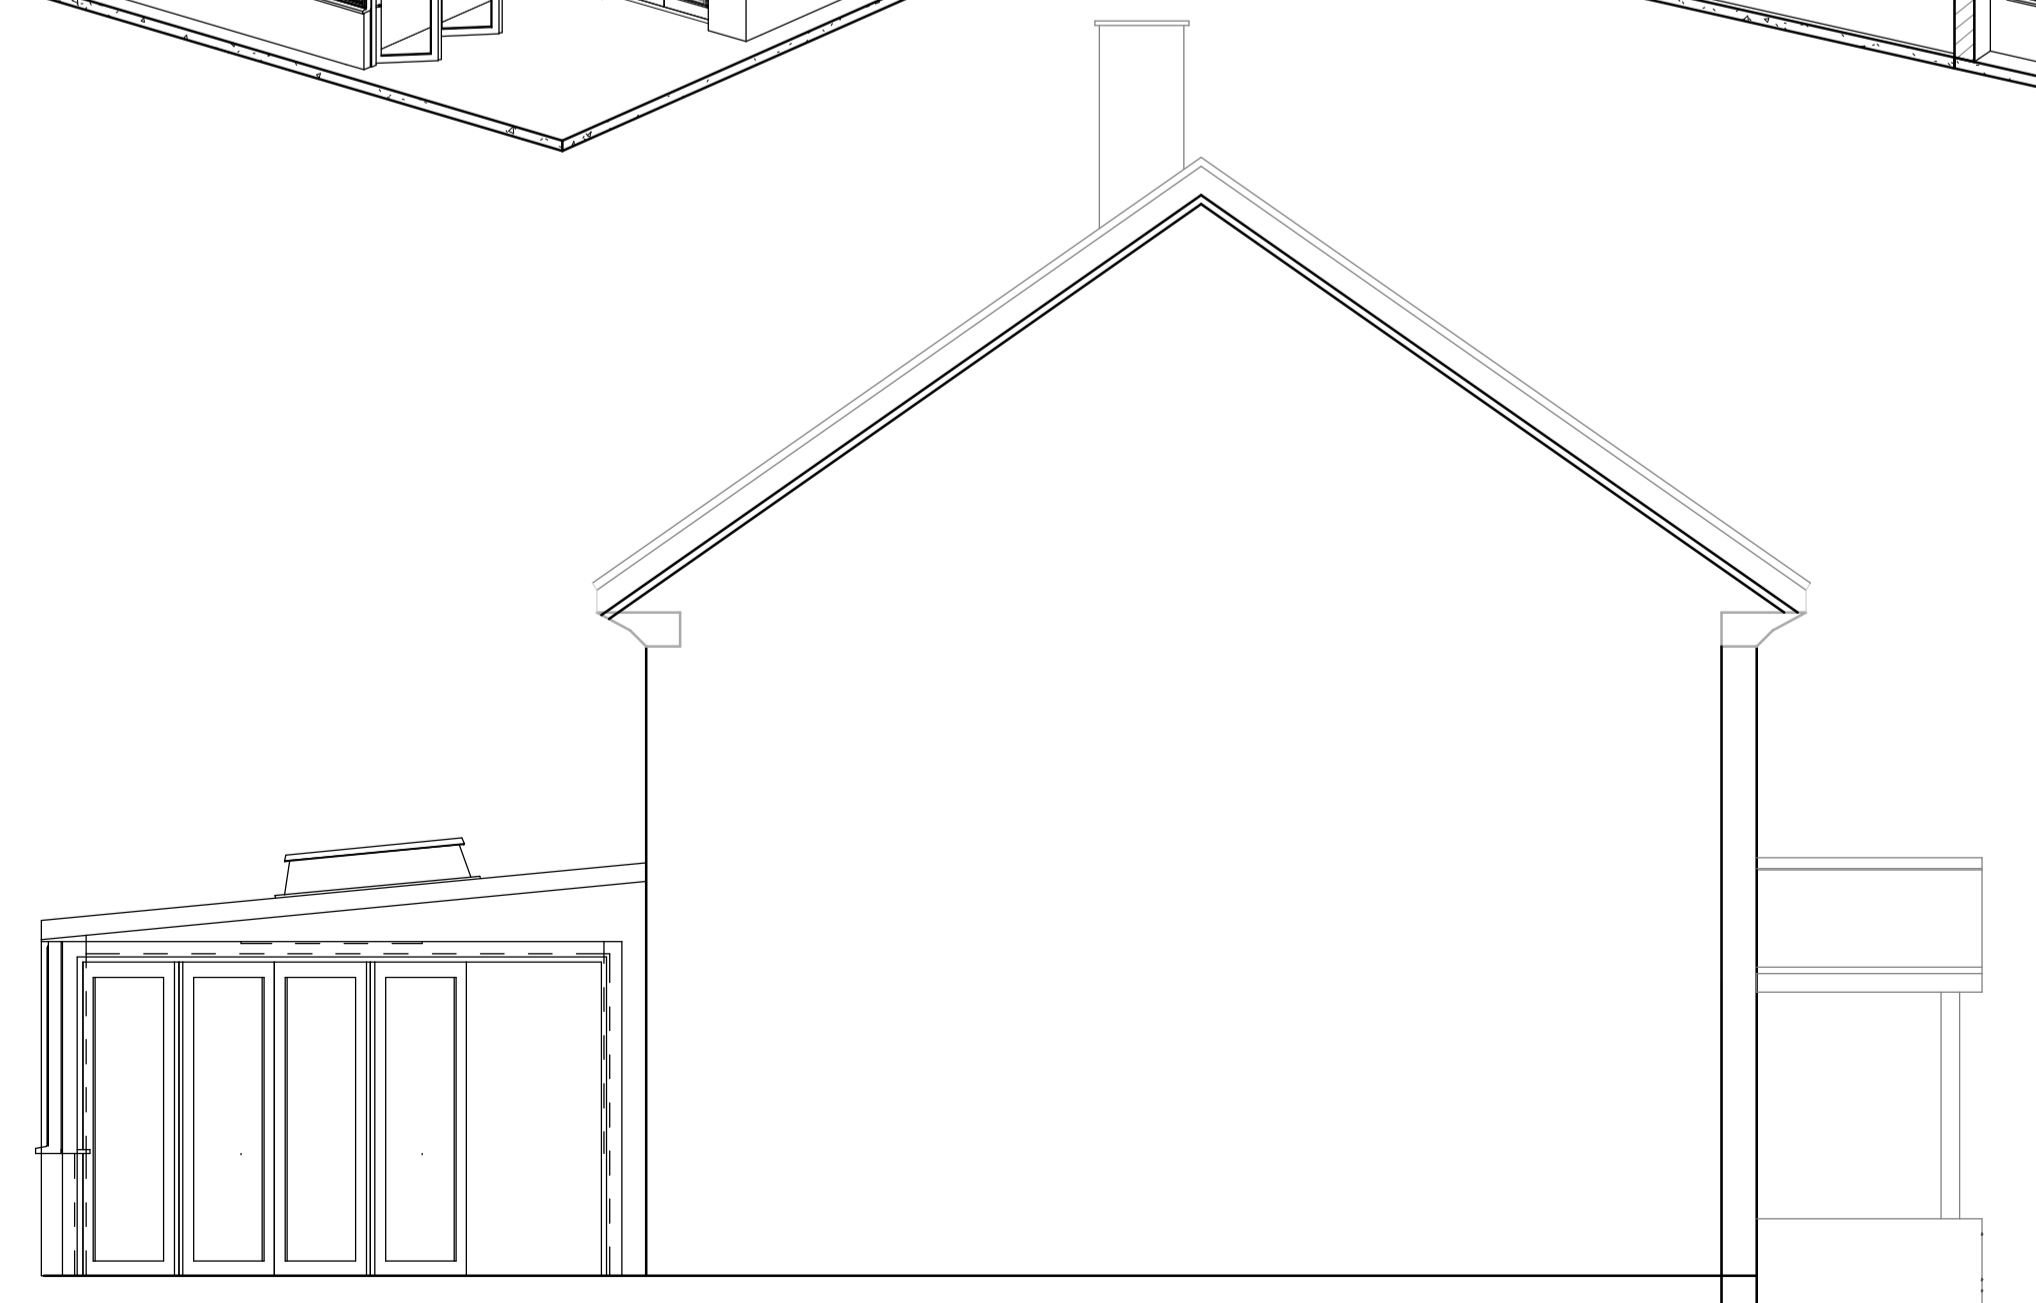

PROPOSED SIDE ELEVATION



PROPOSED REAR ELEVATION

- Notes :-
- 1 This drawing is to be read in conjunction with all relevant Architect's, Engineer's and specialists' drawings and specifications.
 - 2 Health & Safety : All specific drawing notes are to be read in conjunction with the project "Information Pack" and "Site Rules".
 - 3 For general notes refer to Drawing No. 442/00

P1	18.01.23	JF	-	ISSUED FOR PLANNING
Rev	Date	Drawn	Eng	Amendment

Status
FOR PLANNING
NOT FOR CONSTRUCTION

1 Goddards Close Little Berkhamsted, SG13 8NA
PROPOSED FLOOR PLANS & ELEVATIONS

Drawn	JF	Eng	-
Scales	1:50 @ A1	1:100 @ A3	
Drawing No	424 / P04	Rev	P5