



Notes :-

- 1 This drawing is to be read in conjunction with all relevant Architect's, Engineer's and specialists' drawings and specifications.
- 2 Health & Safety : All specific drawing notes are to be read in conjunction with the project "Information Pack" and "Site Rules".
- 3 For general notes refer to Drawing No. 442/00

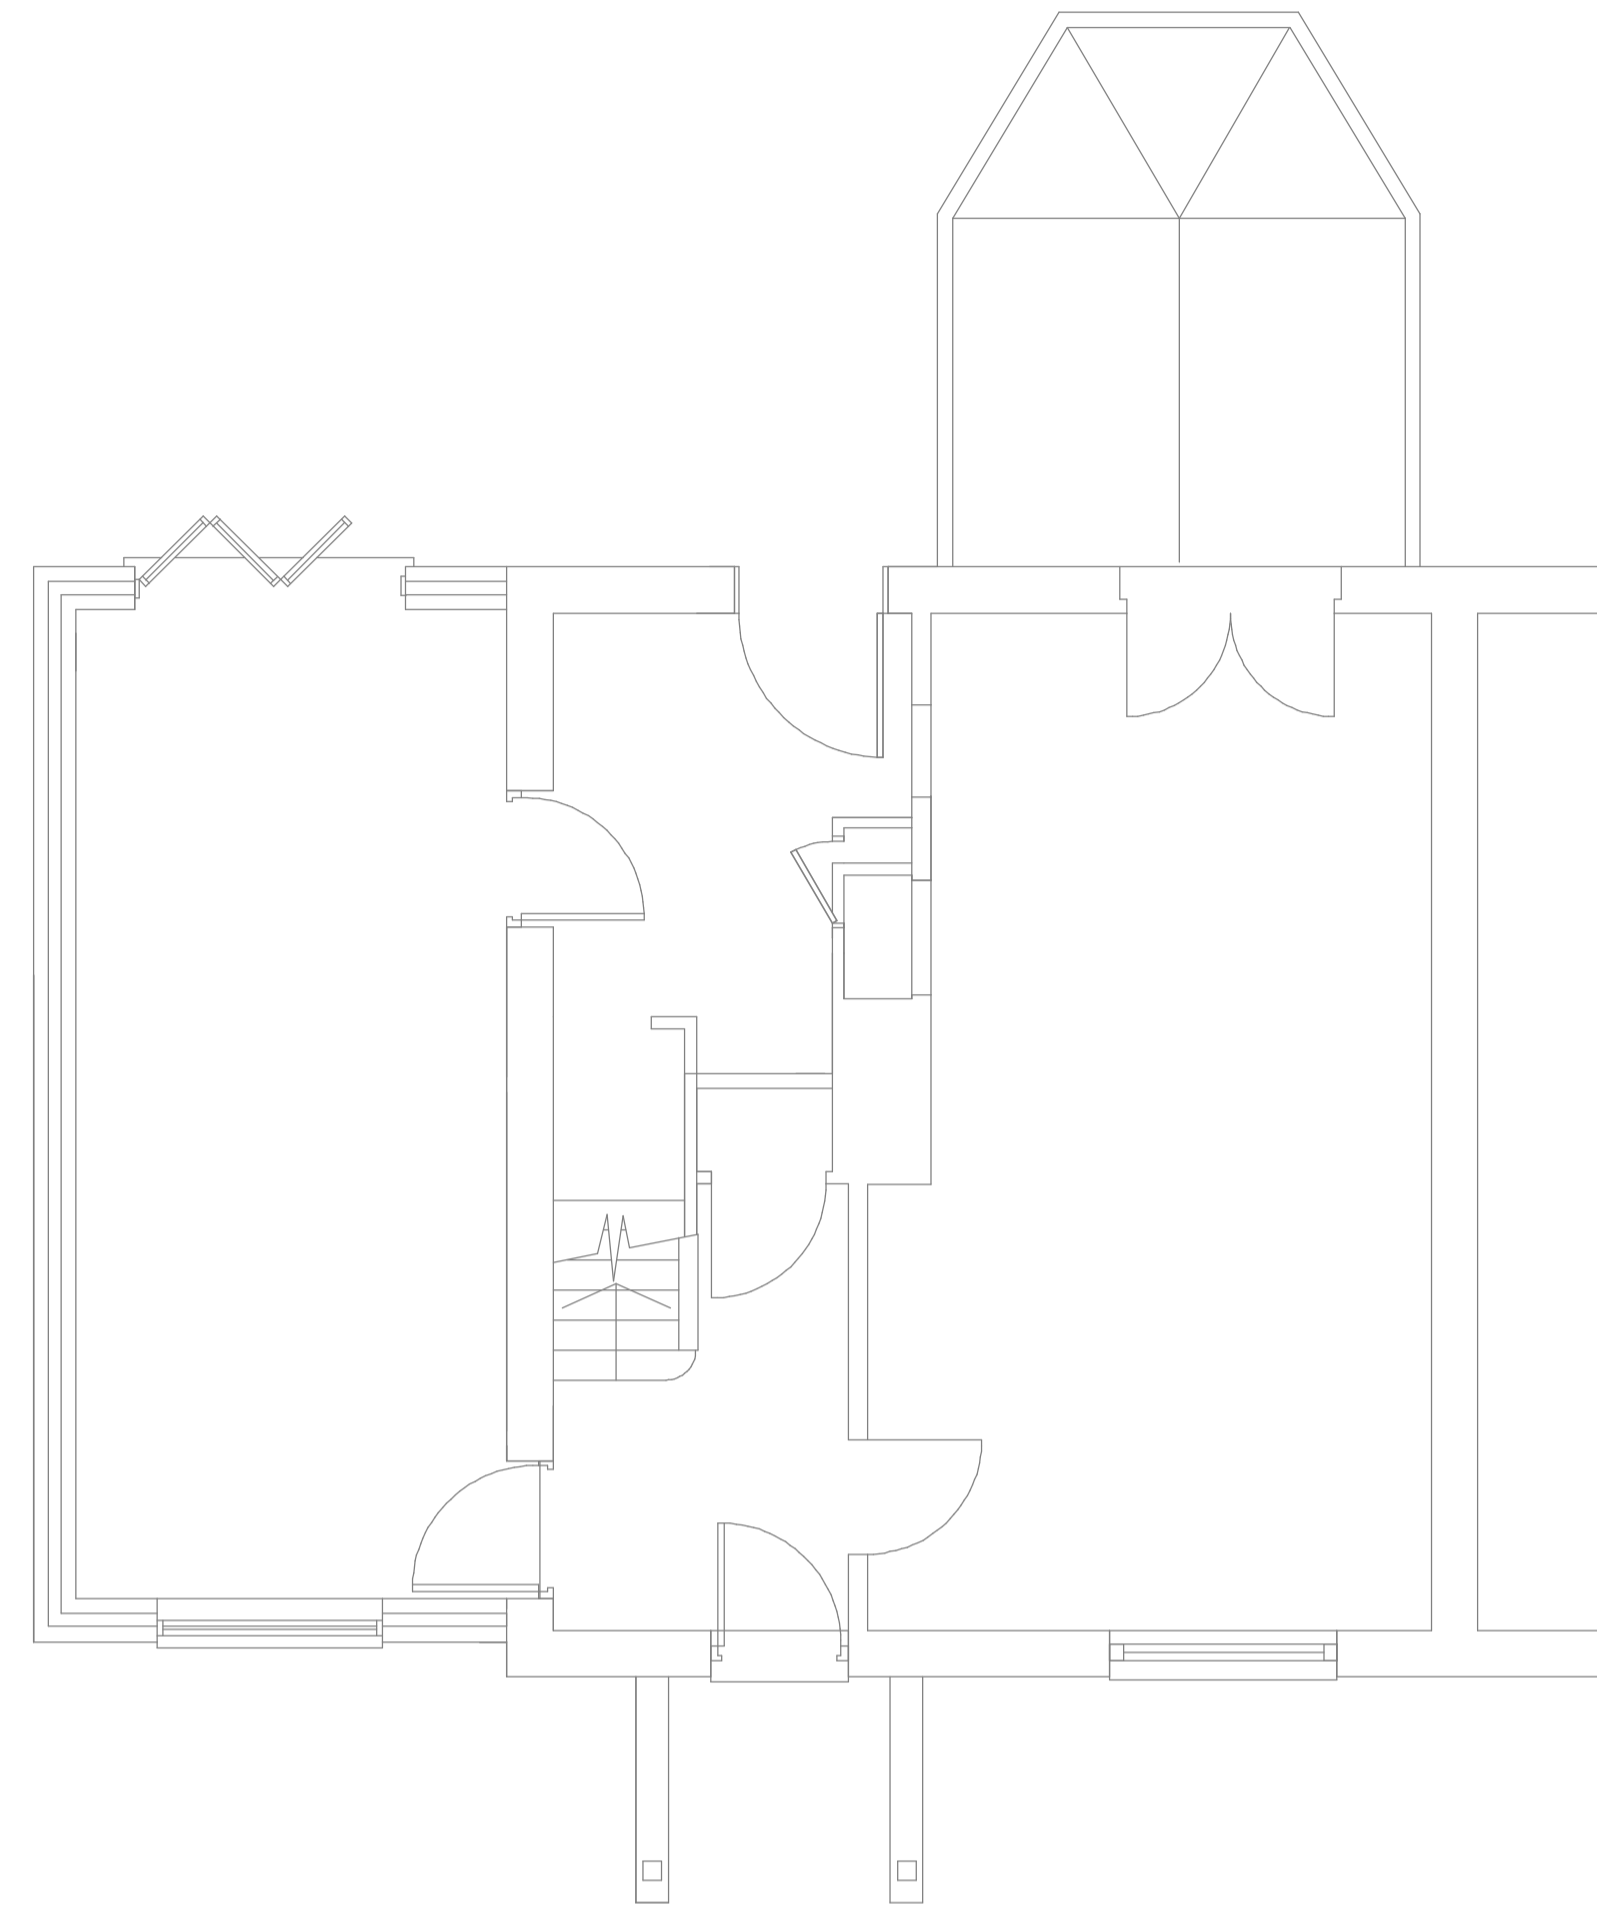

EXISTING GROUND FLOOR PLAN

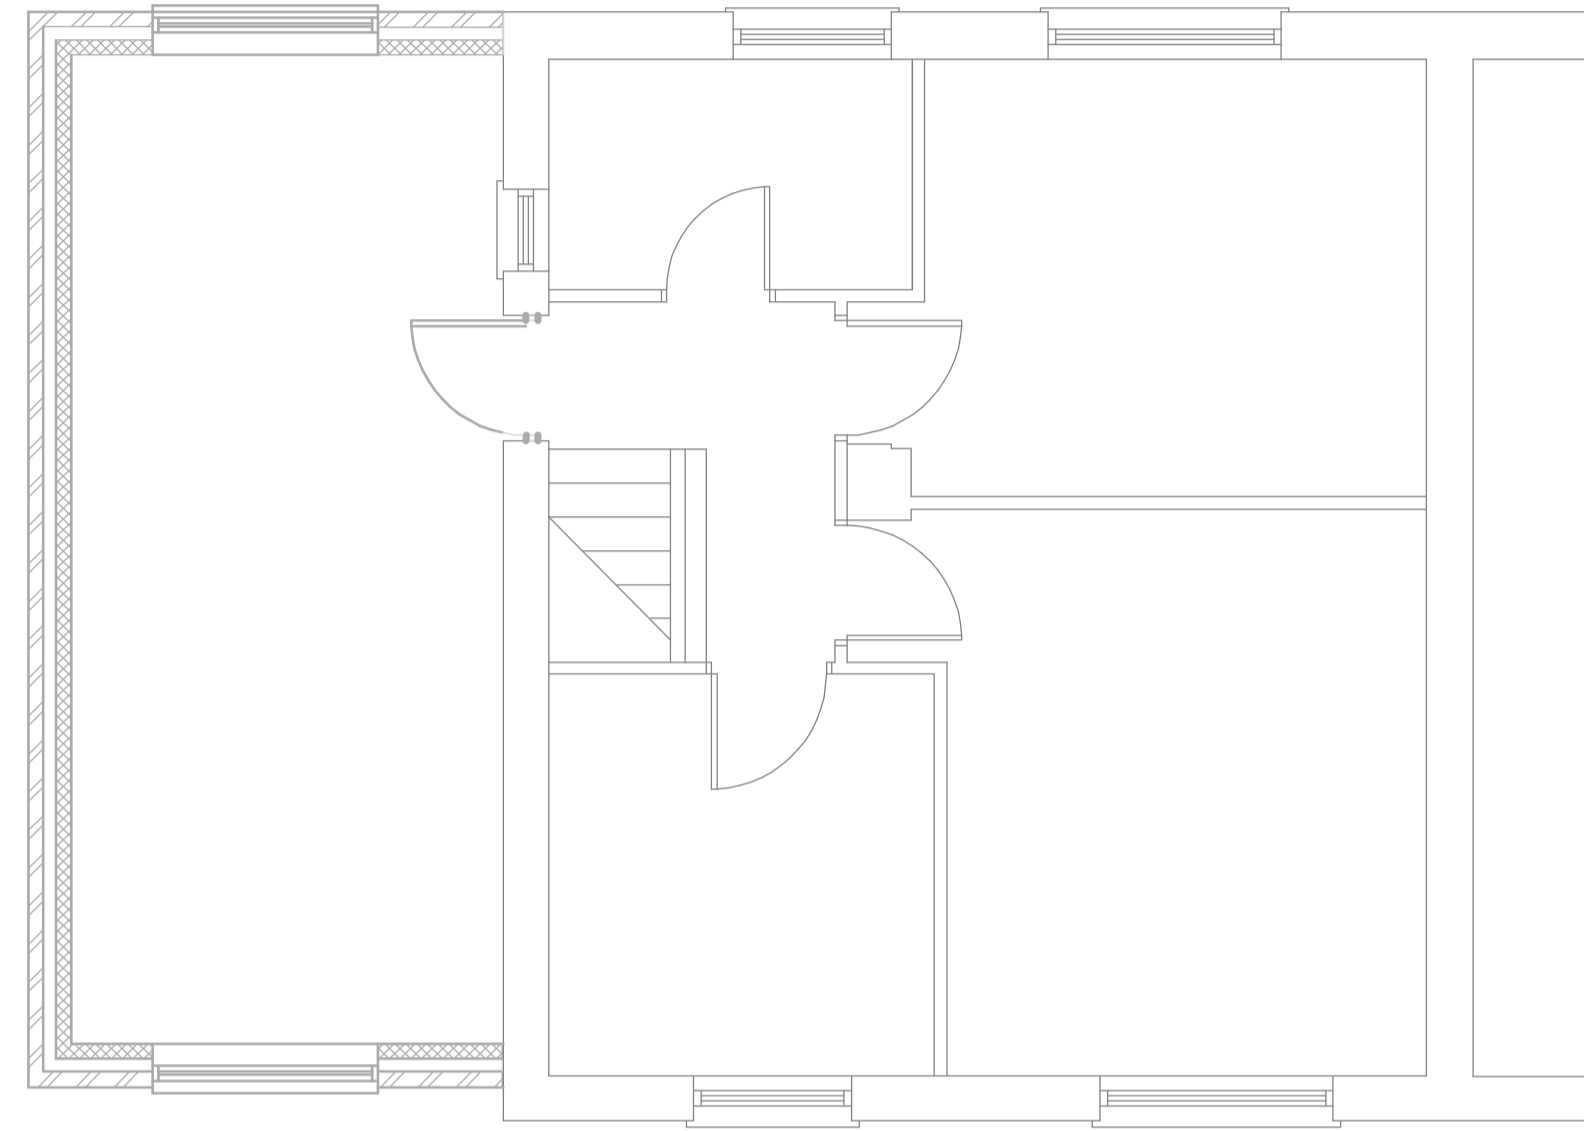

EXISTING FIRST FLOOR PLAN



EXISTING ROOF PLAN





EXISTING FRONT ELEVATION



EXISTING SIDE ELEVATION



EXISTING REAR ELEVATION

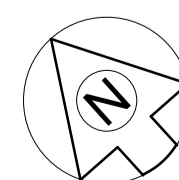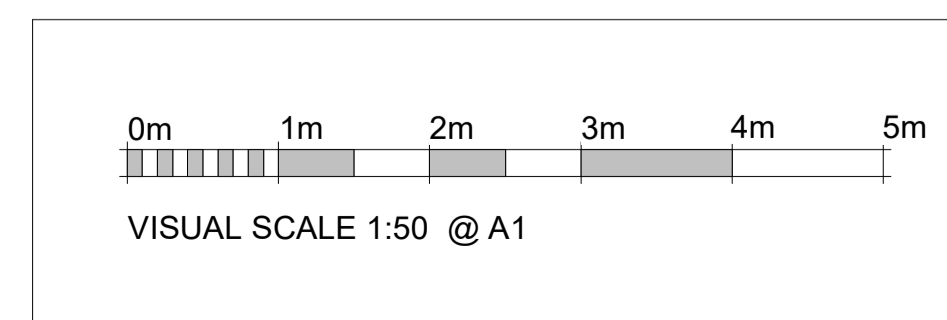

P1	18.01.23	JF	-	ISSUED FOR PLANNING
Rev	Date	Drawn	Eng	Amendment

Status  
**FOR PLANNING**  
NOT FOR CONSTRUCTION

1 Goddards Close Little Berkhamsted, SG13 8NA  
**EXISTING FLOOR PLANS & ELEVATIONS**

Drawn	JF	Eng	-
Scales	1:50 @ A1	1:100 @ A3	
Drawing No	424 / P01	Rev	P1



FF BUILDING DESIGN  
Tel: 07596729717  
Email: info@ffbd.co.uk  
Web: http://www.ffbuildingdesign.co.uk/