


SEE PHOTOS

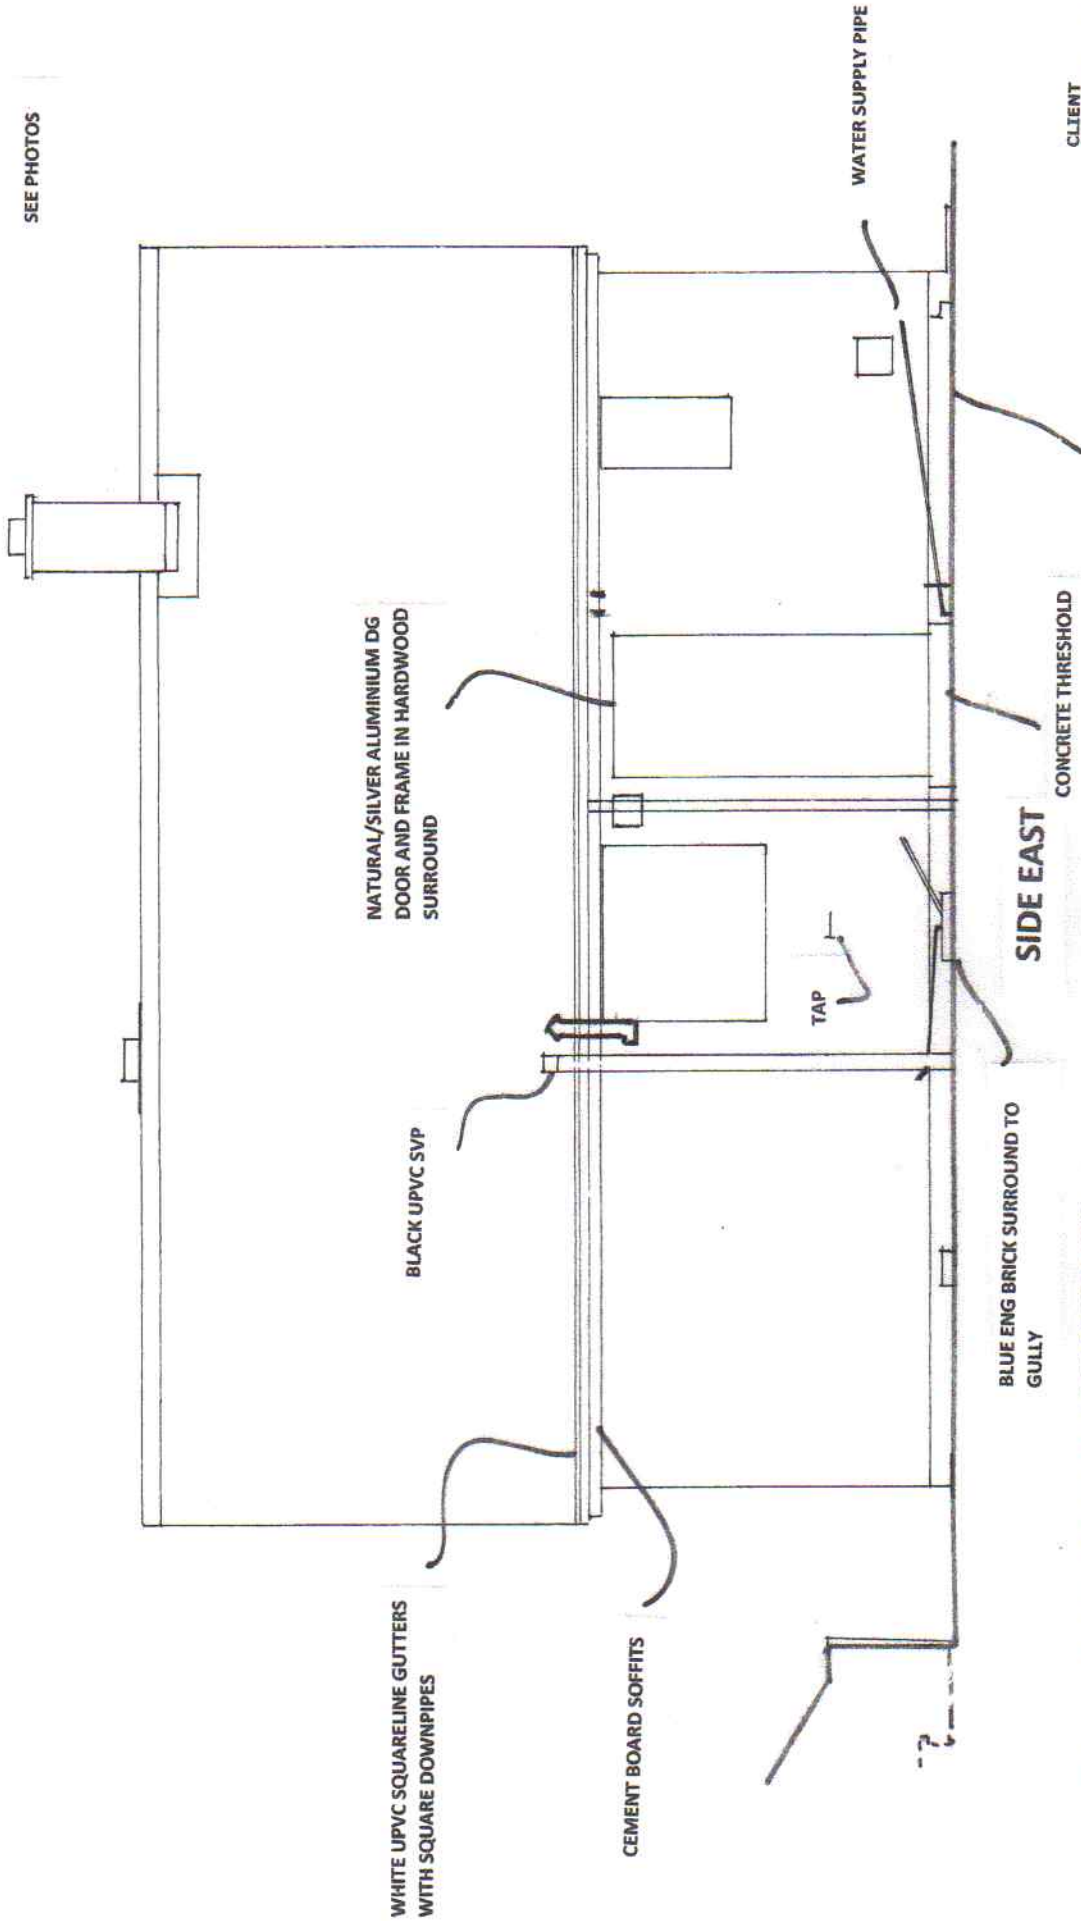

NOTE : THIS DRAWING IS TO BE READ IN CONJUNCTION AND IN ACCORDANCE WITH CONSTRUCTION NOTES, OTHER DRAWINGS, ANY STRUCTURAL ENGINEERS CALCS AND DRAWINGS THAT MAY BE REQUIRED. THE BUILDING CONTRACTOR IS TO MAKE SURE HE HAS A FULL SET OF THE ABOVE.



METRES

CONTRACTOR IS TO CHECK ALL DIMENSIONS ON SITE PRIOR TO ORDERING OF MATERIALS OR STARTING THE WORKS. ANY DISCREPANCY TO BE REPORTED BACK TO THE PLAN PRODUCER

iplan
architectural

NO BLUE ENG BRICK DPC TO THIS AREA

T.D. Musgrove M.C.I.A.T
Chartered Architectural Technologist
22 Cambridge Road
Stamford
Lincolnshire
PE9 1BN
Phone 01780 767088
Mobile 07970 153 092
E mail td.musgrove@btinternet.com

CLIENT
MR W STAFFORD

JOB
1. WHEATSHAEAF LANE
GREETHAM
RUTLAND
LE15 7NS

DRAWING TITLE
SIDE EAST ELEVATION
AS EXISTING

SCALE
1 : 50 AT A3

DATE FEB 2023

DWG NO 2022/60 - 10

A.