


SEE PHOTOS

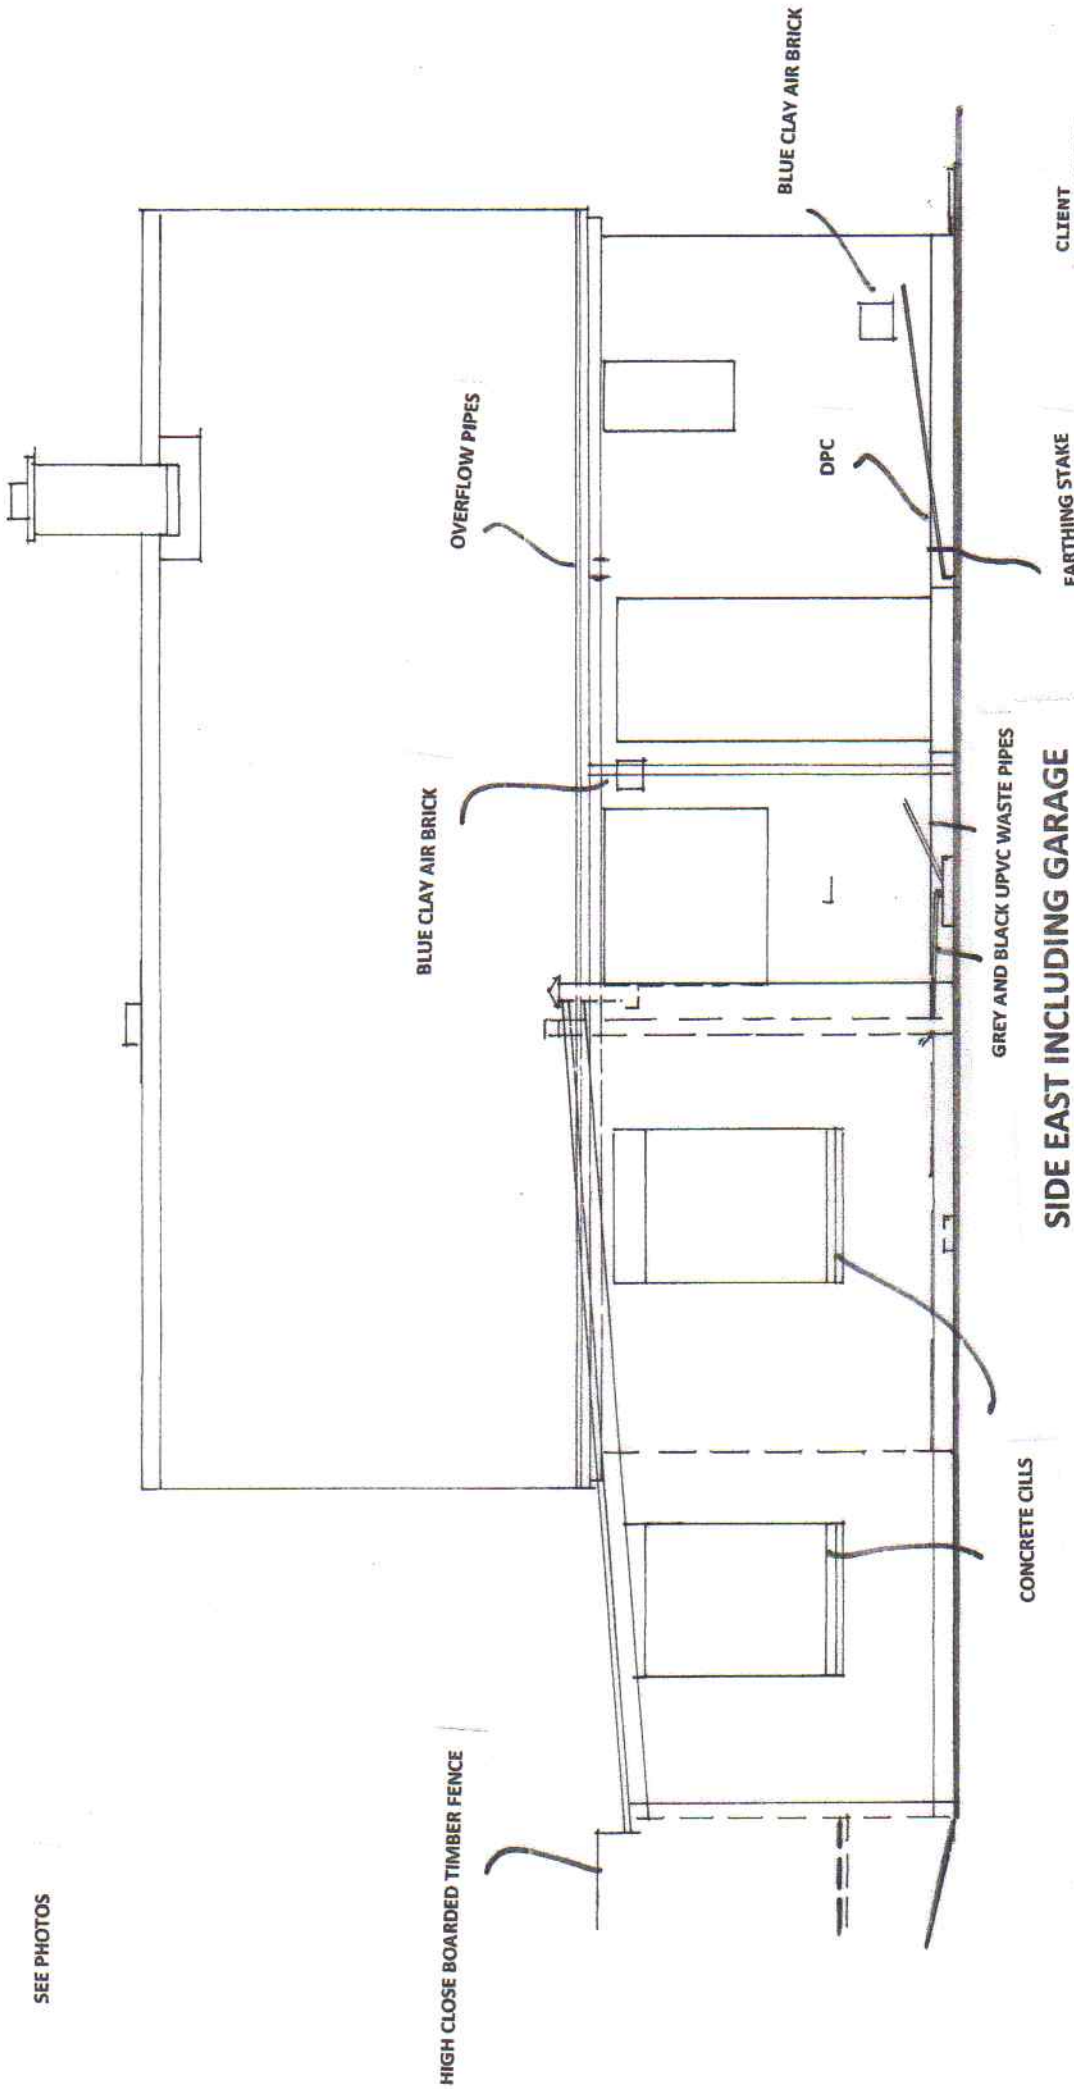

CLIENT
MR W STAFFORD

JOB
1. WHEATSHEAF LANE
GREETHAM
RUTLAND
LE15 7NS

DRAWING TITLE
SIDE EAST ELEVATION
INCLUDING GARAGE
AS EXISTING

SCALE
1 : 50 AT A3

DATE FEB 2023

DWG NO 2022/60 - 11 **A.**

T.D. Musgrove M.C.I.A.T
Chartered Architectural Technologist

22 Cambridge Road
Stamford
Lincolnshire
PE9 1BN
Phone 01780 767088
Mobile 07970 153 092
E mail td.musgrove@btinternet.com

CONTRACTOR IS TO CHECK ALL DIMENSIONS
ON SITE PRIOR TO ORDERING OF MATERIALS
OR STARTING THE WORKS. ANY DISCREPANCY
TO BE REPORTED BACK TO THE PLAN PRODUCER

i p l a n
architectural

NOTE : THIS DRAWING IS TO BE READ IN CONJUNCTION AND IN ACCORDANCE
WITH CONSTRUCTION NOTES, OTHER DRAWINGS, ANY STRUCTURAL ENGINEERS
CALCS AND DRAWINGS THAT MAY BE REQUIRED. THE BUILDING
CONTRACTOR IS TO MAKE SURE HE HAS A FULL SET OF THE ABOVE.



METRES