


SEE PHOTOS

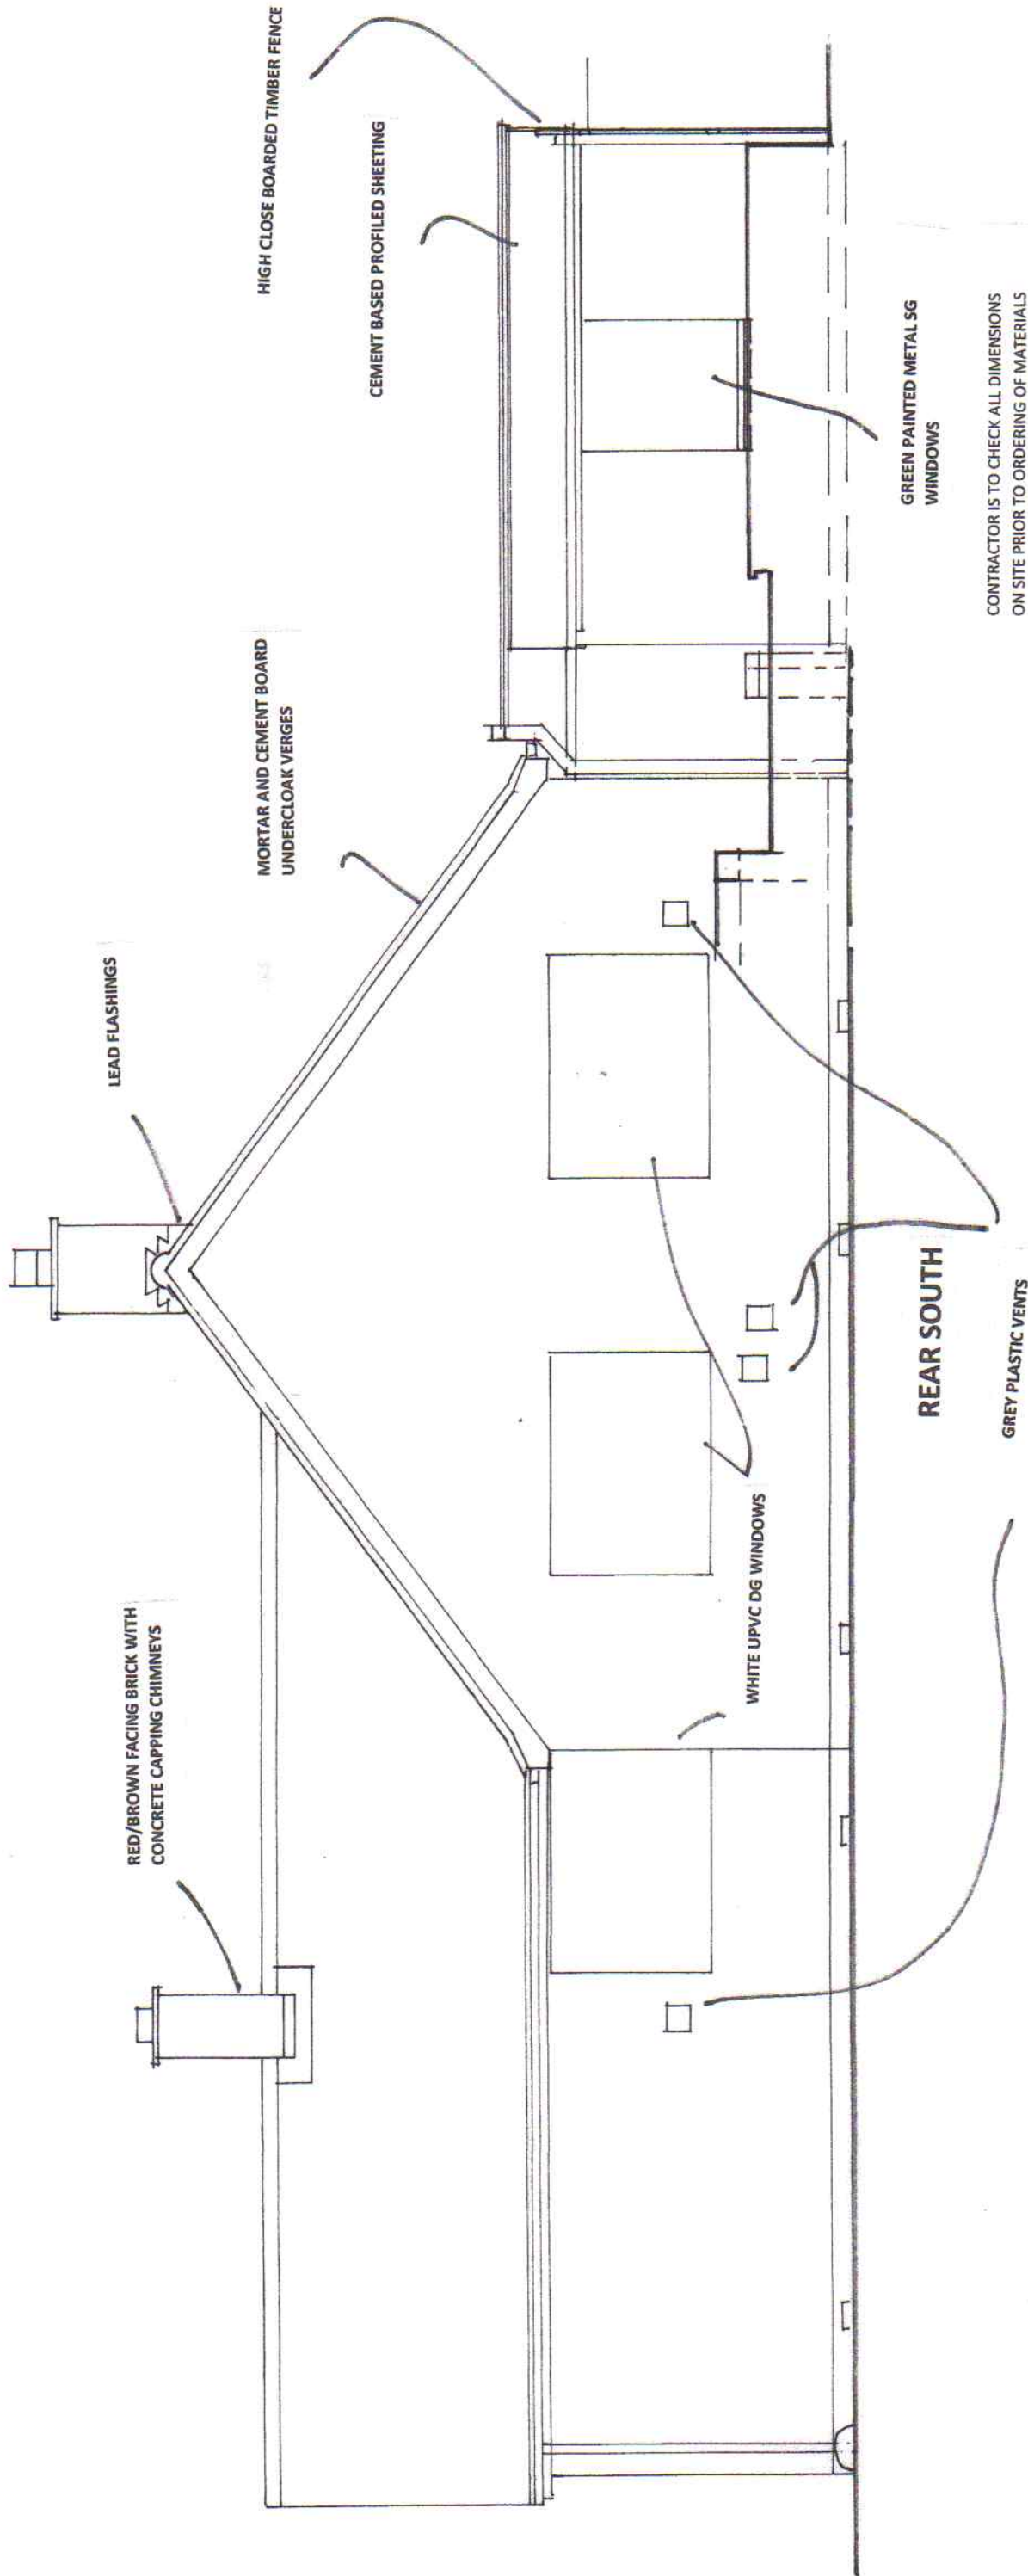

NOTE : THIS DRAWING IS TO BE READ IN CONJUNCTION AND IN ACCORDANCE WITH CONSTRUCTION NOTES, OTHER DRAWINGS, ANY STRUCTURAL ENGINEERS CALCS AND DRAWINGS THAT MAY BE REQUIRED. THE BUILDING CONTRACTOR IS TO MAKE SURE HE HAS A FULL SET OF THE ABOVE.



METRES

CONTRACTOR IS TO CHECK ALL DIMENSIONS ON SITE PRIOR TO ORDERING OF MATERIALS OR STARTING THE WORKS. ANY DISCREPANCY TO BE REPORTED BACK TO THE PLAN PRODUCER

iplan
architectural
T.D. Musgrove M.C.I.A.T
 Chartered Architectural Technologist
 22 Cambridge Road
 Stamford
 Lincolnshire
 PE9 1BN
 Phone 01780 767088
 Mobile 07970 153 092
 E mail td.musgrove@btinternet.com

CLIENT
 MR W STAFFORD
 JOB
 1. WHEATSHEAF LANE
 GREETHAM
 RUTLAND
 LE15 7NS
 DRAWING TITLE
 REAR SOUTH ELEVATION
 AS EXISTING
 SCALE
 1 : 50 AT A3
 DATE FEB 2023
 DWG NO 2022/60 - 9 **A.**