


Existing Ground Floor Plan
Scale 1:100

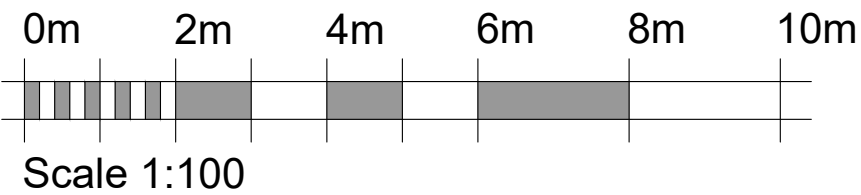

PLANNING ISSUE


PLEASE NOTE
THESE DRAWINGS ARE FOR THE PURPOSE OF
PLANNING ONLY
THESE ARE NOT CONSTRUCTION DRAWINGS

blueprint
Architectural Design Ltd.


5 BLOTTS BARN, BROOKS ROAD, RAUNDS, NORTHANTS, NN9 6NS
01933 551389 :: info@blueprintdesign.org.uk

TITLE	Single Storey Extension for Colabuono 19 Mackworth Drive, Finedon, NN9 5NL		
DETAIL	Existing Ground Floor Plan		
SCALE	1:100	SHEET:	A3
DRAWN	NK	CHECKED	RW
DATE	AUG22	ISSUE	PLANNING
			22-073-01

CONTRACTORS MUST CHECK ALL DIMENSIONS ON SITE. ONLY FIGURED DIMENSIONS ARE TO BE WORKED FROM DISCREPANCIES MUST BE REPORTED TO BLUEPRINT BEFORE PROCEEDING. © THIS DRAWING IS COPYRIGHT.

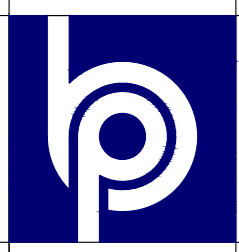

Existing Front Elevation - View A
Scale 1:100

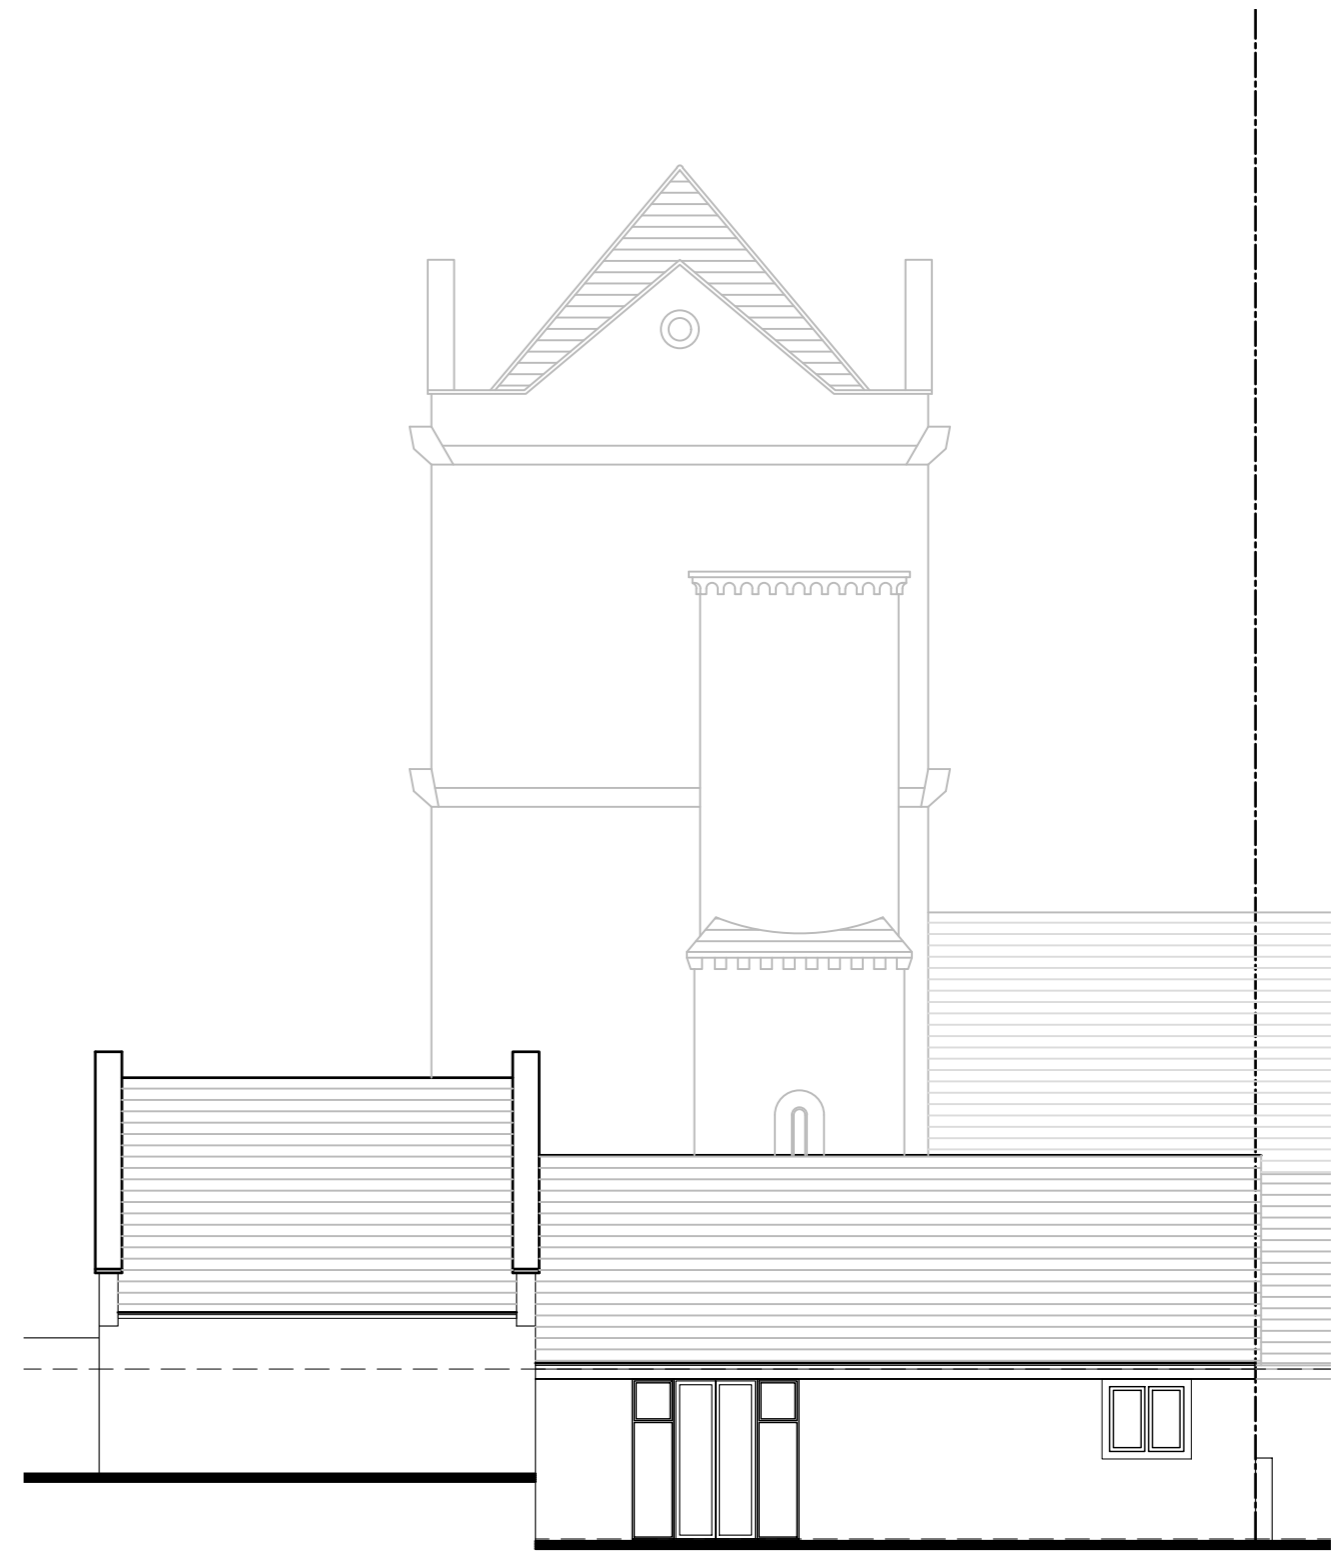

Existing Side Elevation - View B

0m 2m 4m 6m 8m 10m





Scale 1:100


PLANNING ISSUE
PLEASE NOTE
THESE DRAWINGS ARE FOR THE PURPOSE OF
PLANNING ONLY
THESE ARE NOT CONSTRUCTION DRAWINGS

blueprint
Architectural Design Ltd.
5 BLOTTS BARN, BROOKS ROAD, RAUNDS, NORTHANTS, NN9 6NS
01933 551389 :: info@blueprintdesign.org.uk

TITLE	Single Storey Extension for Colabuono 19 Mackworth Drive, Finedon, NN9 5NL		
DETAIL	Existing Elevations		
SCALE	1:100	SHEET:	A2
DRAWN	NK	CHECKED	RW
DATE	AUG22	ISSUE	PLANNING
22-073-02			
<small>CONTRACTORS MUST CHECK ALL DIMENSIONS ON SITE. ONLY FIGURED DIMENSIONS ARE TO BE WORKED FROM. DISCREPANCIES MUST BE REPORTED TO BLUEPRINT BEFORE PROCEEDING. © THIS DRAWING IS COPYRIGHT.</small>			

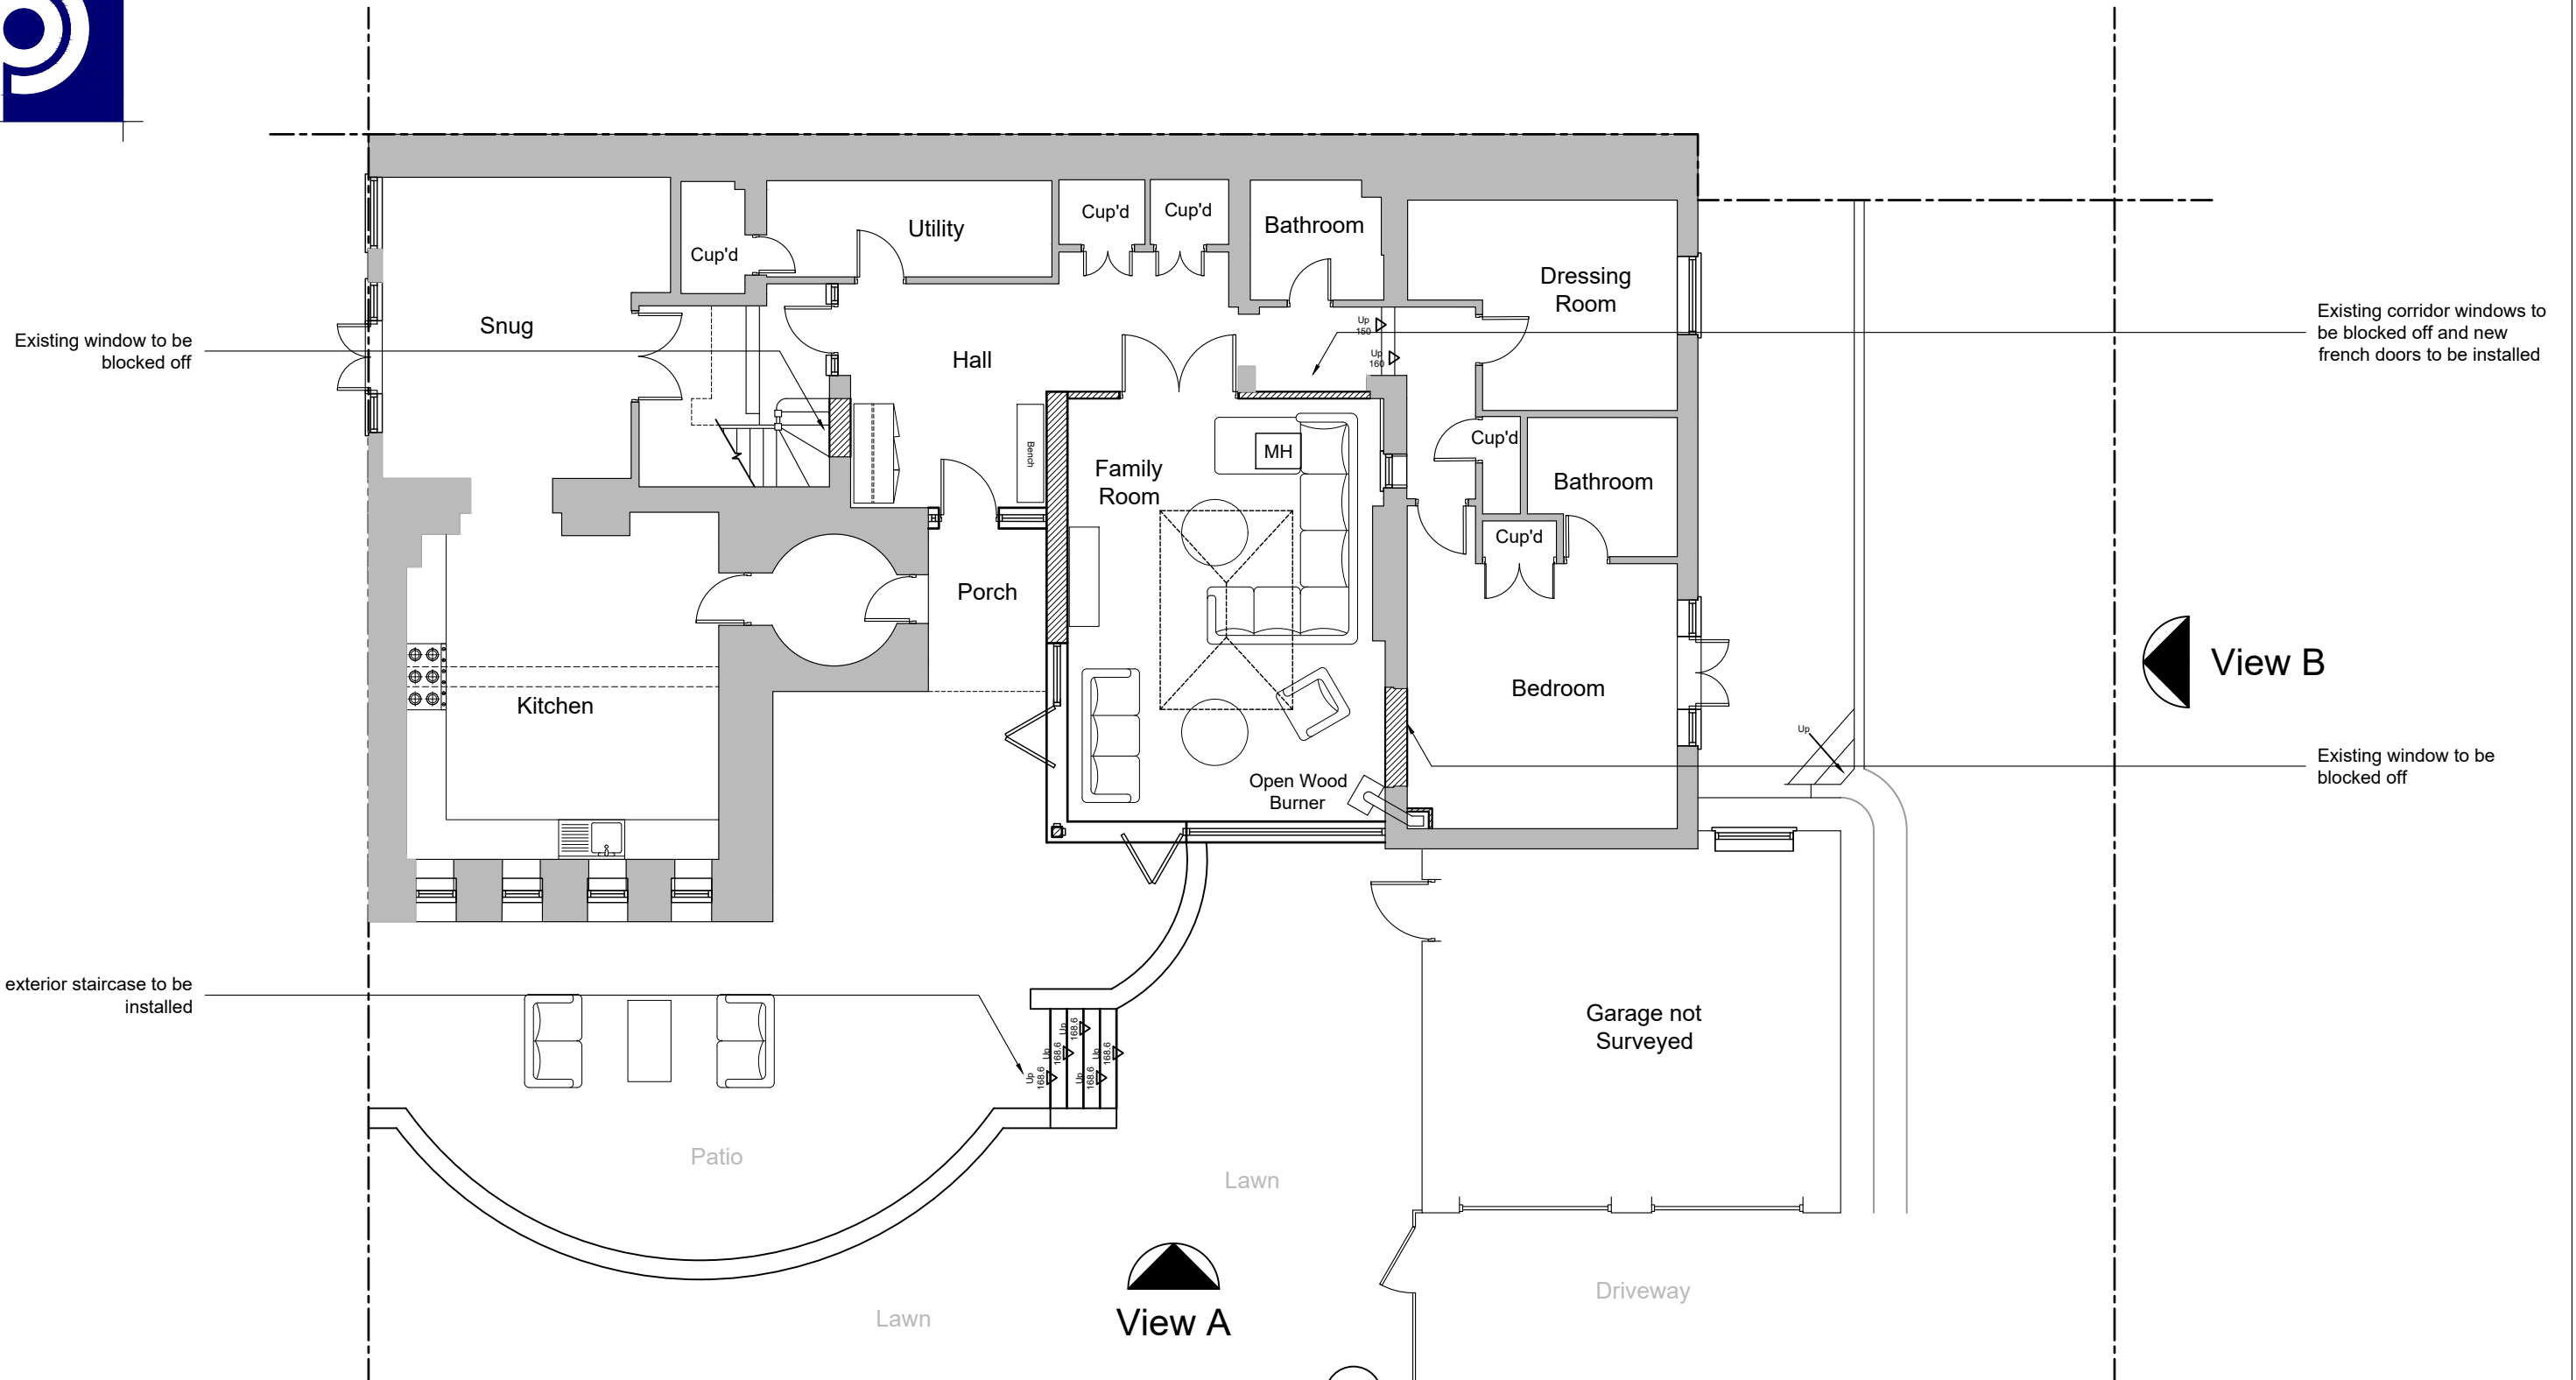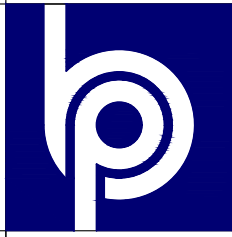

Proposed Ground Floor Plan
Scale 1:100

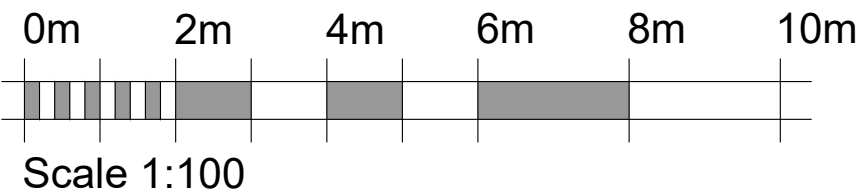

PLANNING ISSUE


PLEASE NOTE
THESE DRAWINGS ARE FOR THE PURPOSE OF
PLANNING ONLY
THESE ARE NOT CONSTRUCTION DRAWINGS




5 BLOTTS BARN, BROOKS ROAD, RAUNDS, NORTHANTS, NN9 6NS
01933 551389 :: info@blueprintdesign.org.uk

REV.	DETAILS	INIT.	DATE
A	Various Client Amendments	AB	12/10/22
B	Various Client Amendments	AB	17/10/22

TITLE	Single Storey Extension for Colabuono 19 Mackworth Drive, Finedon, NN9 5NL		
DETAIL	Proposed Ground Floor Plan		
SCALE	1:100	SHEET:	A3
DRAWN	AB	CHECKED	RW
DATE	OCT-22	ISSUE	PLANNING
22-073-03B			
CONTRACTORS MUST CHECK ALL DIMENSIONS ON SITE. ONLY FIGURED DIMENSIONS ARE TO BE WORKED FROM DISCREPANCIES MUST BE REPORTED TO BLUEPRINT BEFORE PROCEEDING. © THIS DRAWING IS COPYRIGHT.			

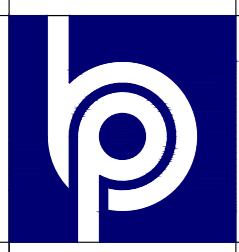


Proposed Front Elevation - View A
Scale 1:100

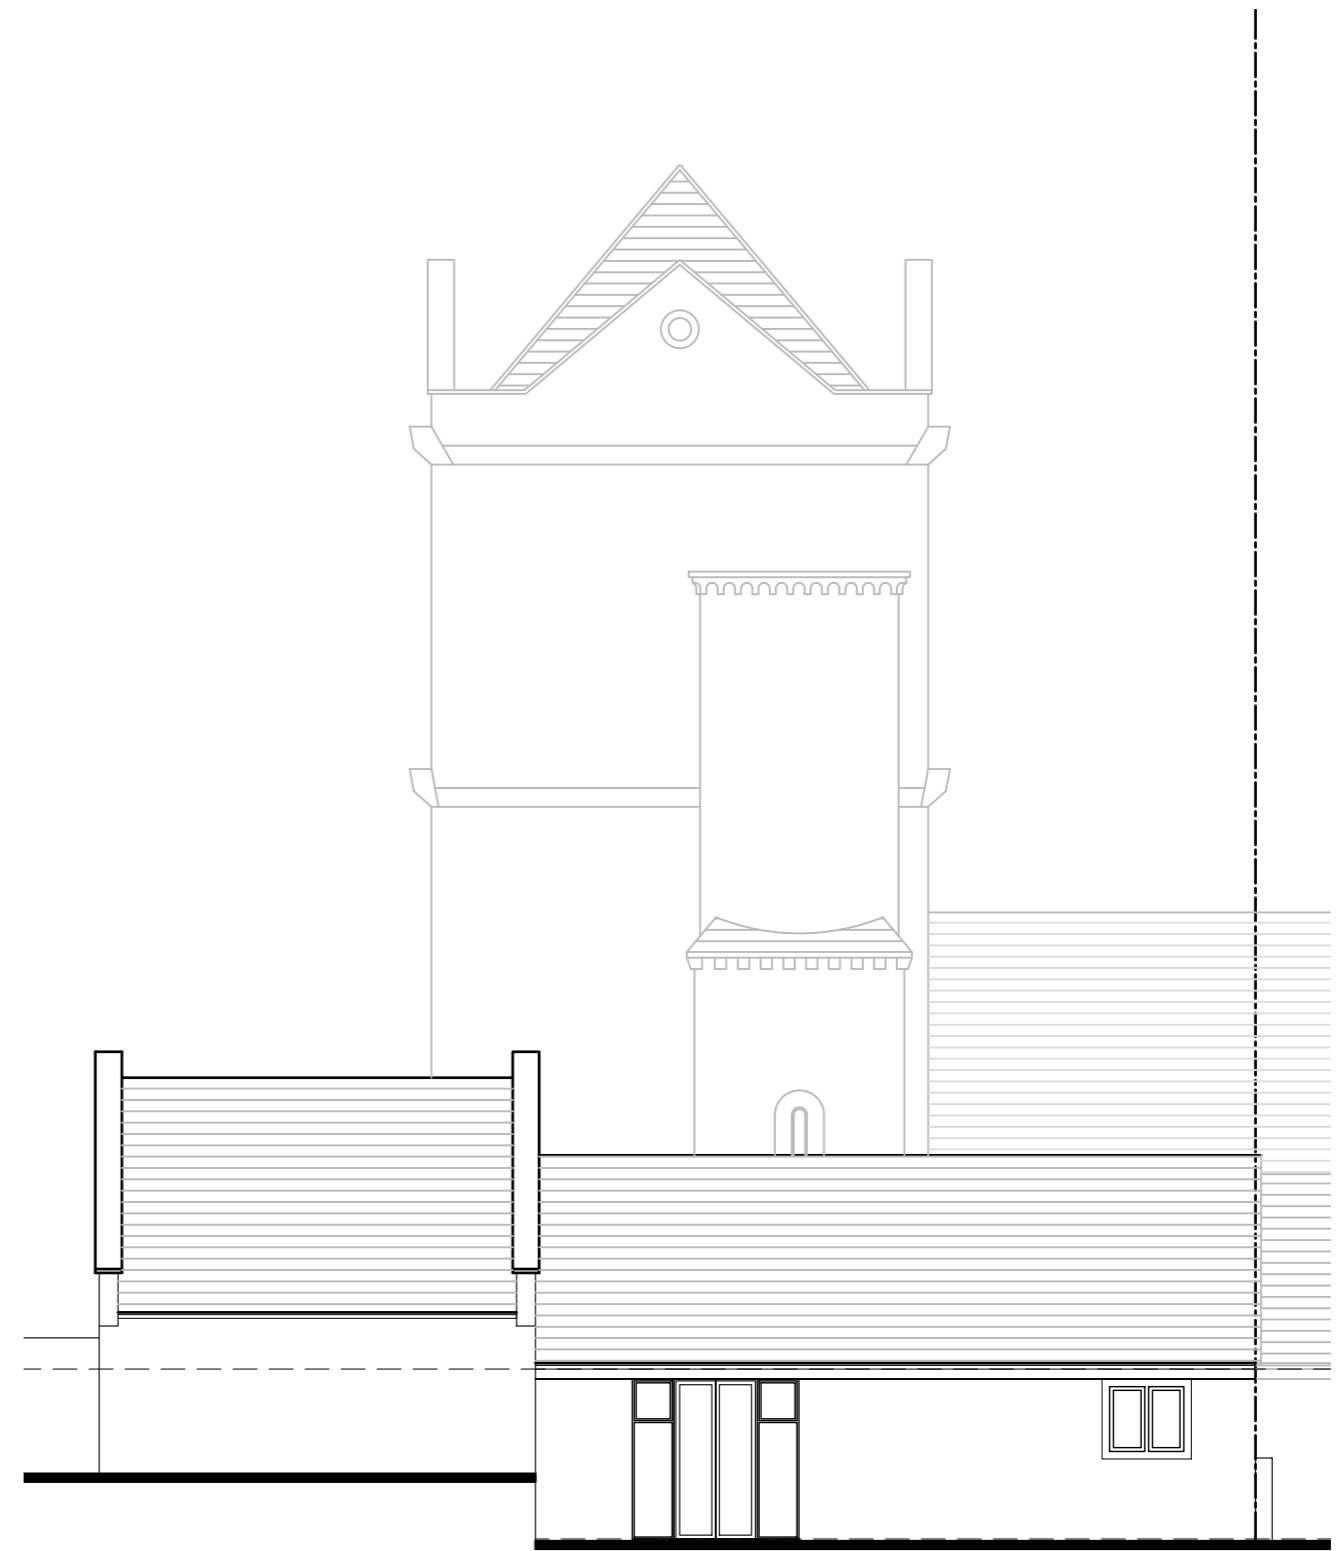

Existing Side Elevation - View B
(No changes Proposed)

0m 2m 4m 6m 8m 10m

 

Scale 1:100

PLANNING ISSUE
PLEASE NOTE
THESE DRAWINGS ARE FOR THE PURPOSE OF
PLANNING ONLY
THESE ARE NOT CONSTRUCTION DRAWINGS


blueprint
Architectural Design Ltd.

5 BLOTT'S BARN, BROOKS ROAD, RAUNDS, NORTHANTS, NN9 6NS
01933 551389 :: info@blueprintdesign.org.uk


REV.	DETAILS	INIT.	DATE
A	Various Client Amendments	AB	12/10/22

TITLE	Single Storey Extension for Colabuono 19 Mackworth Drive, Finedon, NN9 5NL		
DETAIL	Proposed Elevations		
SCALE	1:100	SHEET:	A2
DRAWN	AB	CHECKED	RW
DATE	OCT-22	ISSUE	PLANNING
22-073-04A			


CONTRACTORS MUST CHECK ALL DIMENSIONS ON SITE. ONLY FIGURED DIMENSIONS ARE TO BE WORKED FROM. DISCREPANCIES MUST BE REPORTED TO BLUEPRINT BEFORE PROCEEDING. © THIS DRAWING IS COPYRIGHT.

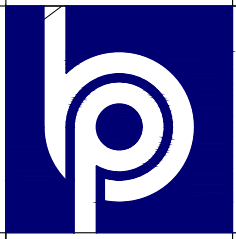



Museum
Lodge

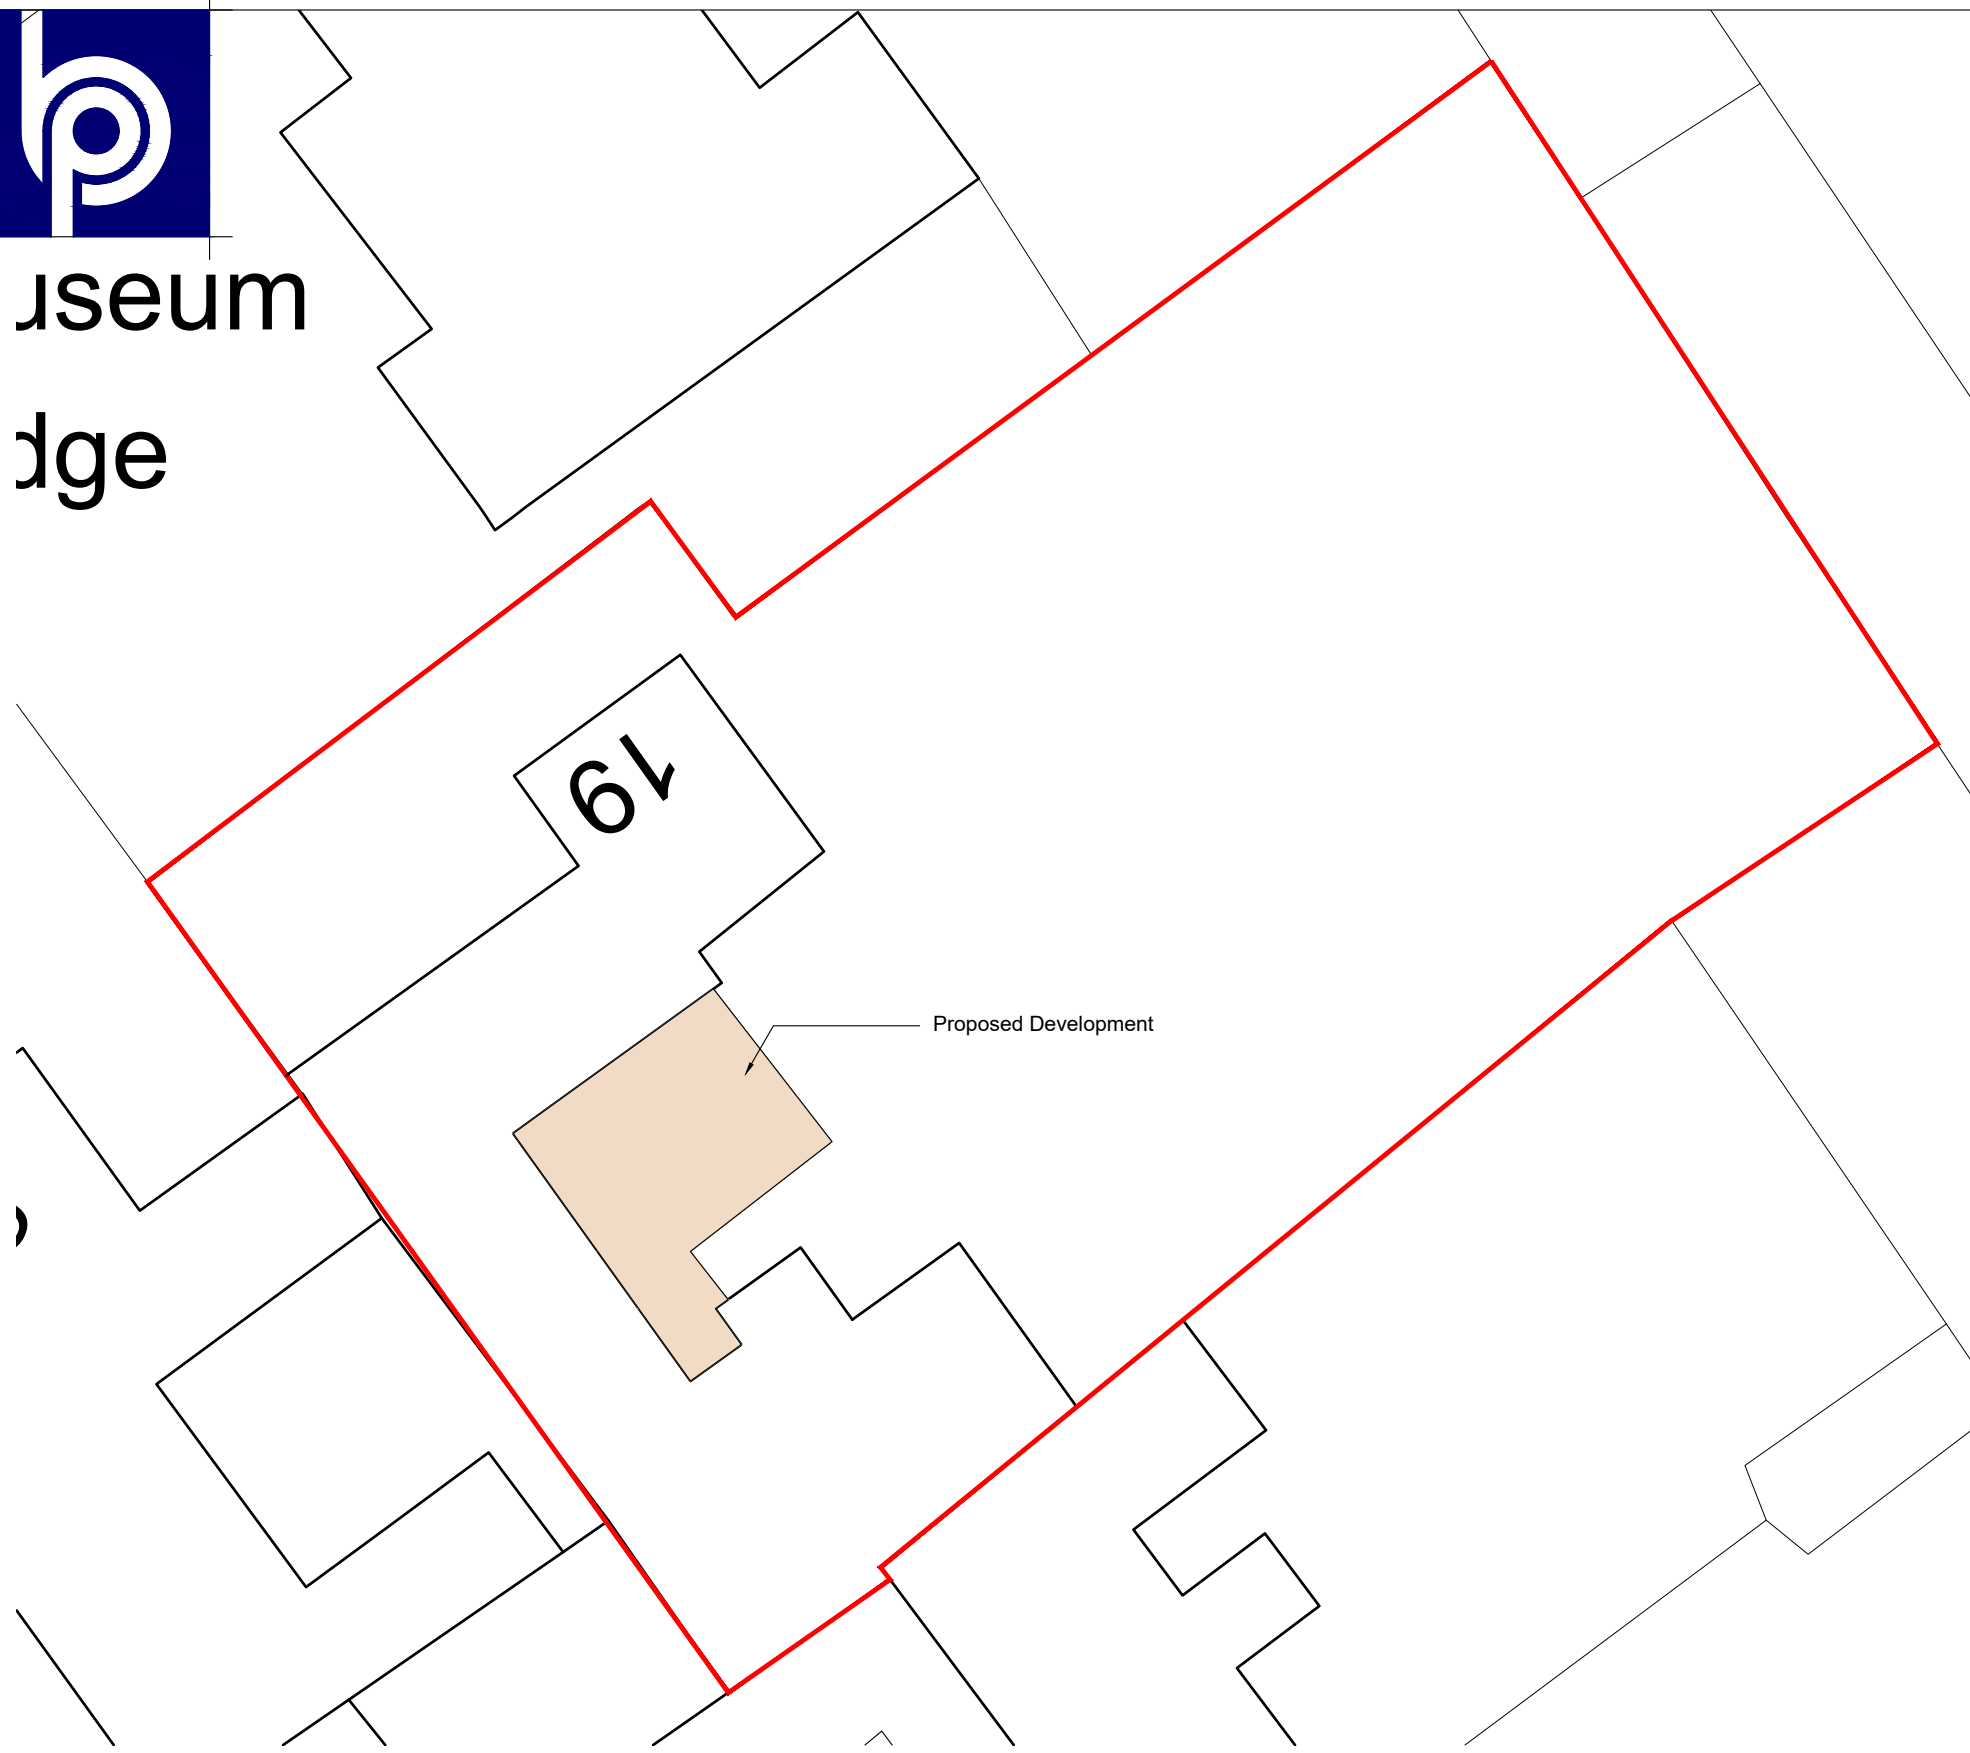

Proposed Site Block Plan
Scale 1:200

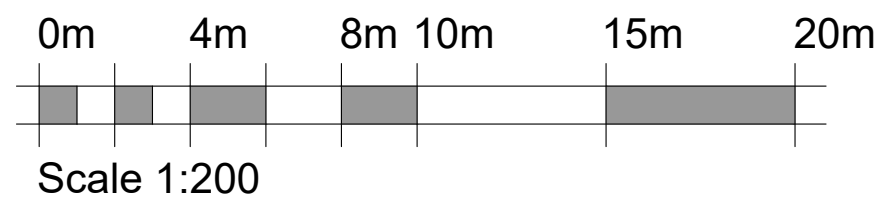

Proposed Site Location Plan
Scale 1:1250

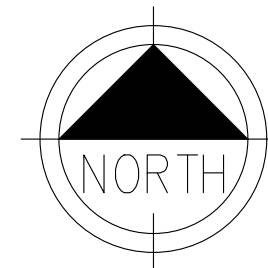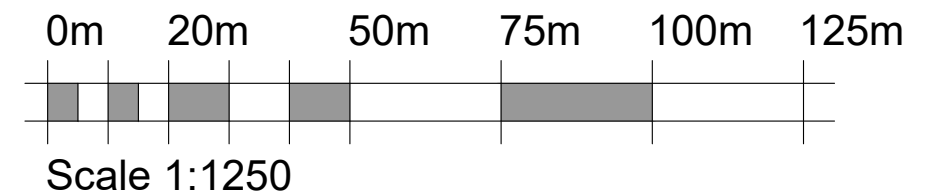

PLANNING ISSUE
PLEASE NOTE
THESE DRAWINGS ARE FOR THE PURPOSE OF
PLANNING ONLY
THESE ARE NOT CONSTRUCTION DRAWINGS



5 BLOTTS BARN, BROOKS ROAD, RAUNDS, NORTHANTS, NN9 6NS
01933 551389 :: info@blueprintdesign.org.uk

TITLE	Single Storey Extension for Colabuono 19 Mackworth Drive, Finedon, NN9 5NL		
DETAIL	Proposed Site Location and Block Plan		
SCALE	as noted	SHEET:	A3
DRAWN	AB	CHECKED	RW
DATE	NOV-22	ISSUE	PLANNING
			22-073-07

CONTRACTORS MUST CHECK ALL DIMENSIONS ON SITE. ONLY FIGURED DIMENSIONS ARE TO BE WORKED FROM DISCREPANCIES MUST BE REPORTED TO BLUEPRINT BEFORE PROCEEDING. © THIS DRAWING IS COPYRIGHT.