


Schedule of Materials


1. Existing brickwork
2. Clay Pantile Roof
3. Corrugated Metal Roofing sheet
4. Timber Windows and Door

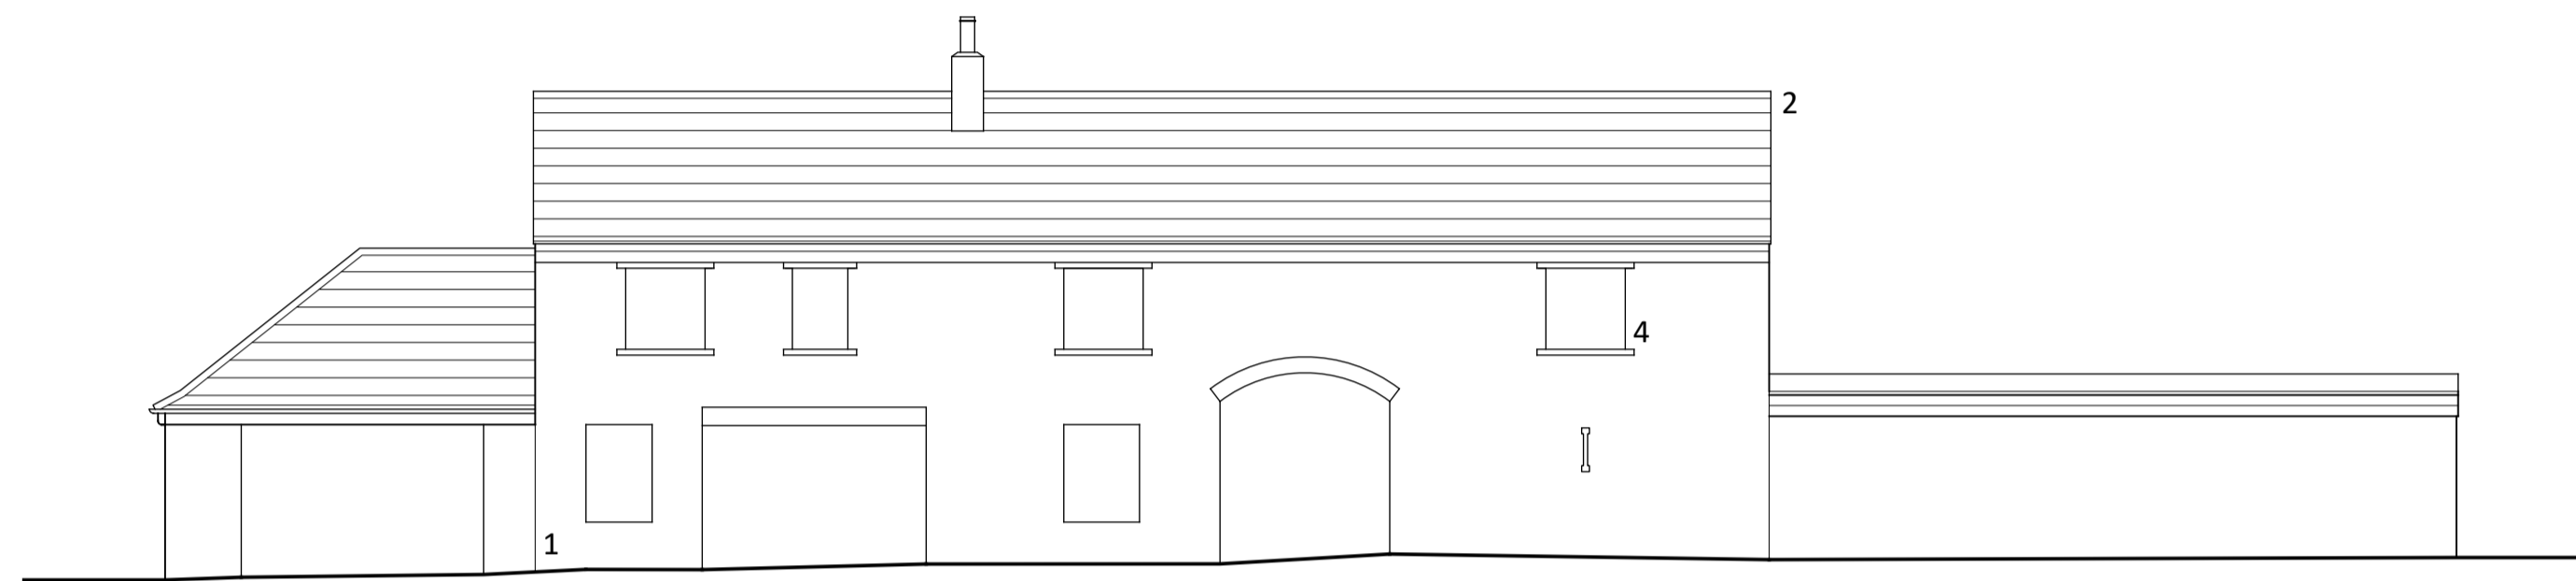


Existing North Elevation



Existing East Elevation

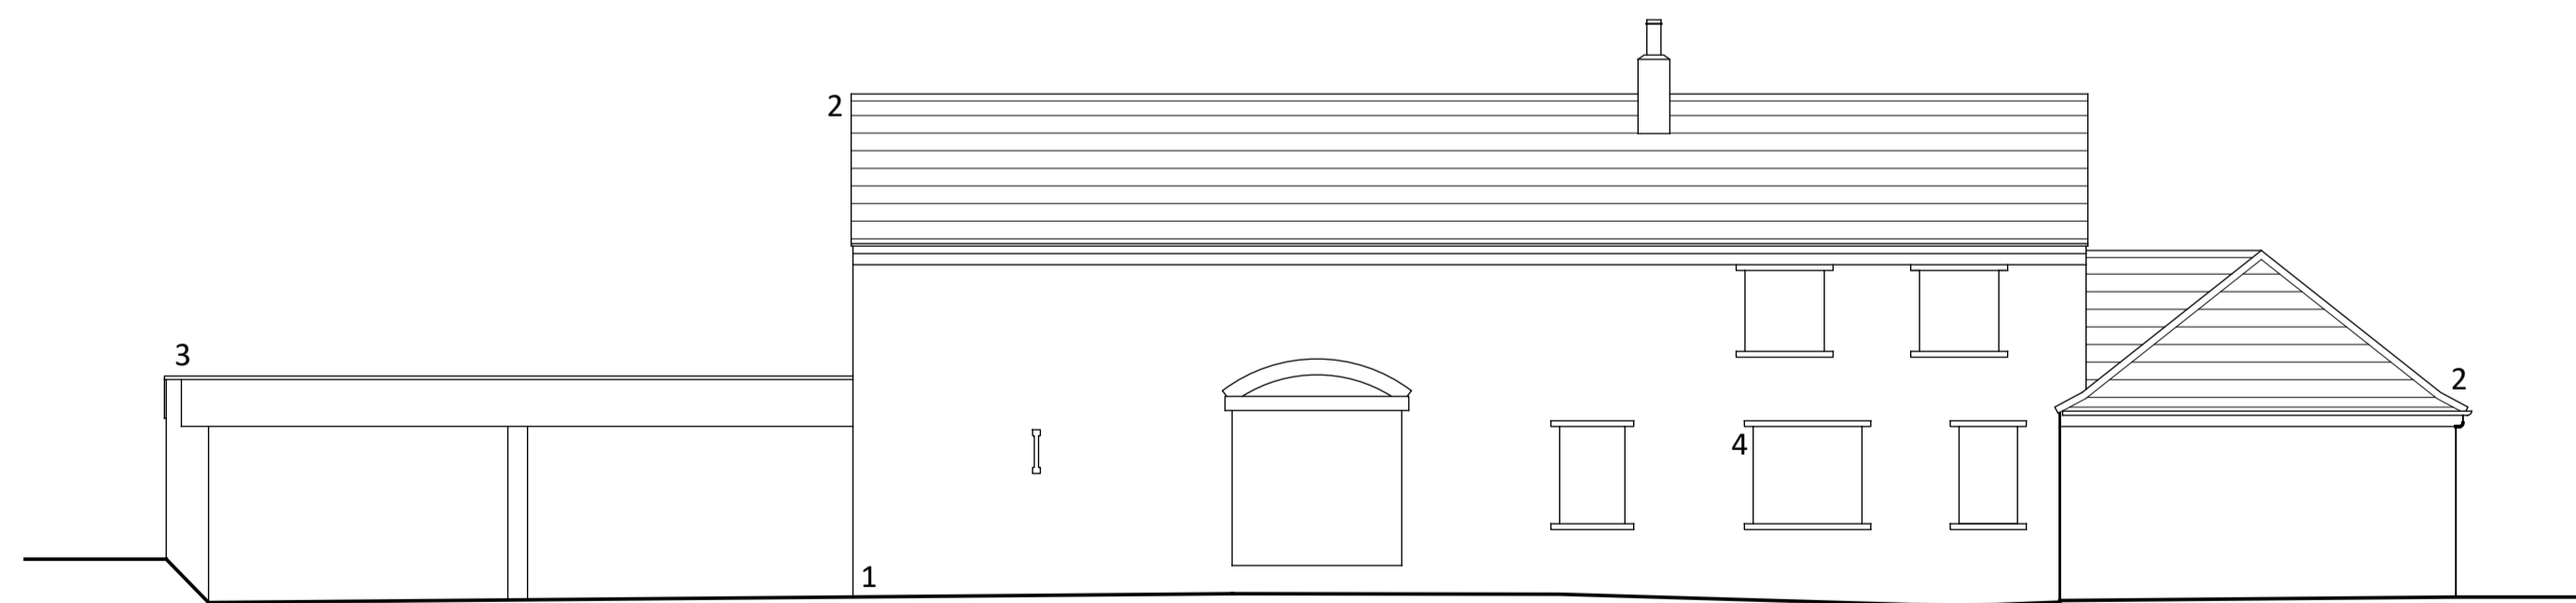

Existing South Elevation

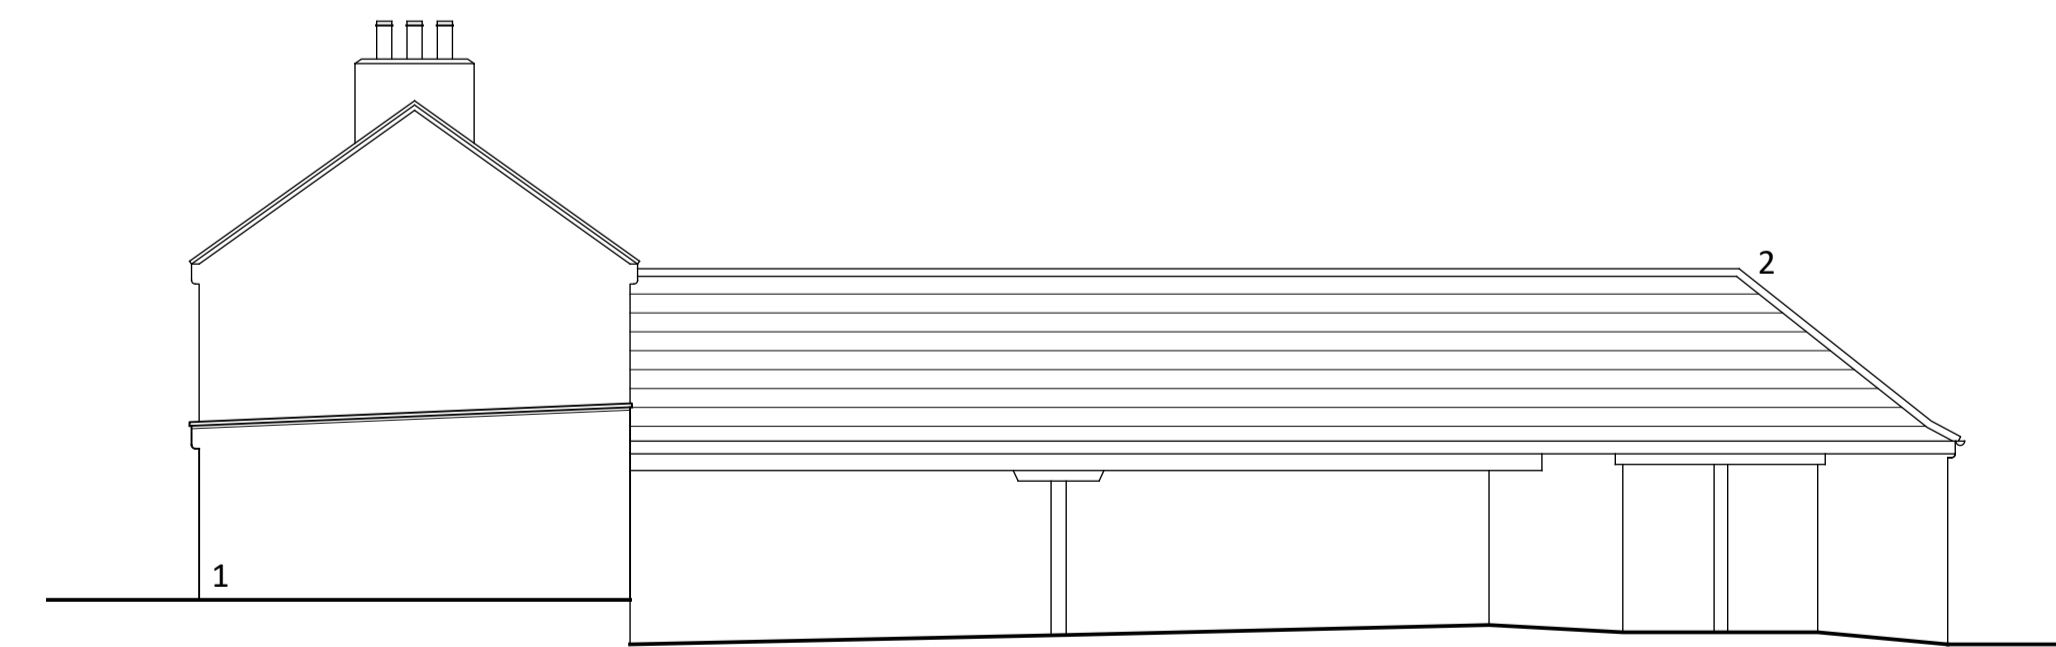

Existing West Elevation

Notes

Copyright
© Robert Doughty Consultancy Limited.
All rights described in the Copyright, Designs and Patents Act 1988 have been asserted.

Ordnance Survey Map
© Crown Copyright. OS Licence No: AR 100010613.

Dimensions
All dimensions shown are for the purposes of obtaining the relevant planning permission only.

CDM 2015
This drawing is for illustrative purposes and/or obtaining the relevant planning permission only. It should not be used for construction and accordingly, risk identification under the Construction (Design & Management) Regulations 2015 has not been undertaken.

Rev	Description	Date
-----	-------------	------

--	--	--

rdc
Robert Doughty
Consultancy

32 High Street, Helpringham
Sleaford, Lincolnshire, NG34 0RA

Tel: 01529 421646
Email: admin@rdc-landplan.co.uk
Web: www.rdc-landplan.co.uk

Client
Robert Watts Ltd

Project
Thorpe Latimer
Farm Development

Drawing
Existing Elevations

Scale @ A1	Date
1: 100	05/12/22

Drawn By	Checked By
PSS	-

Job Number	Status	Purpose of Issue
786-7	PL	Planning

Drawing No.	Rev
786-7_PL_EL01	-