


FRONT ELEVATION

Form window in walled up opening.


Remove doors and provide glazed screen with hopper head operators.

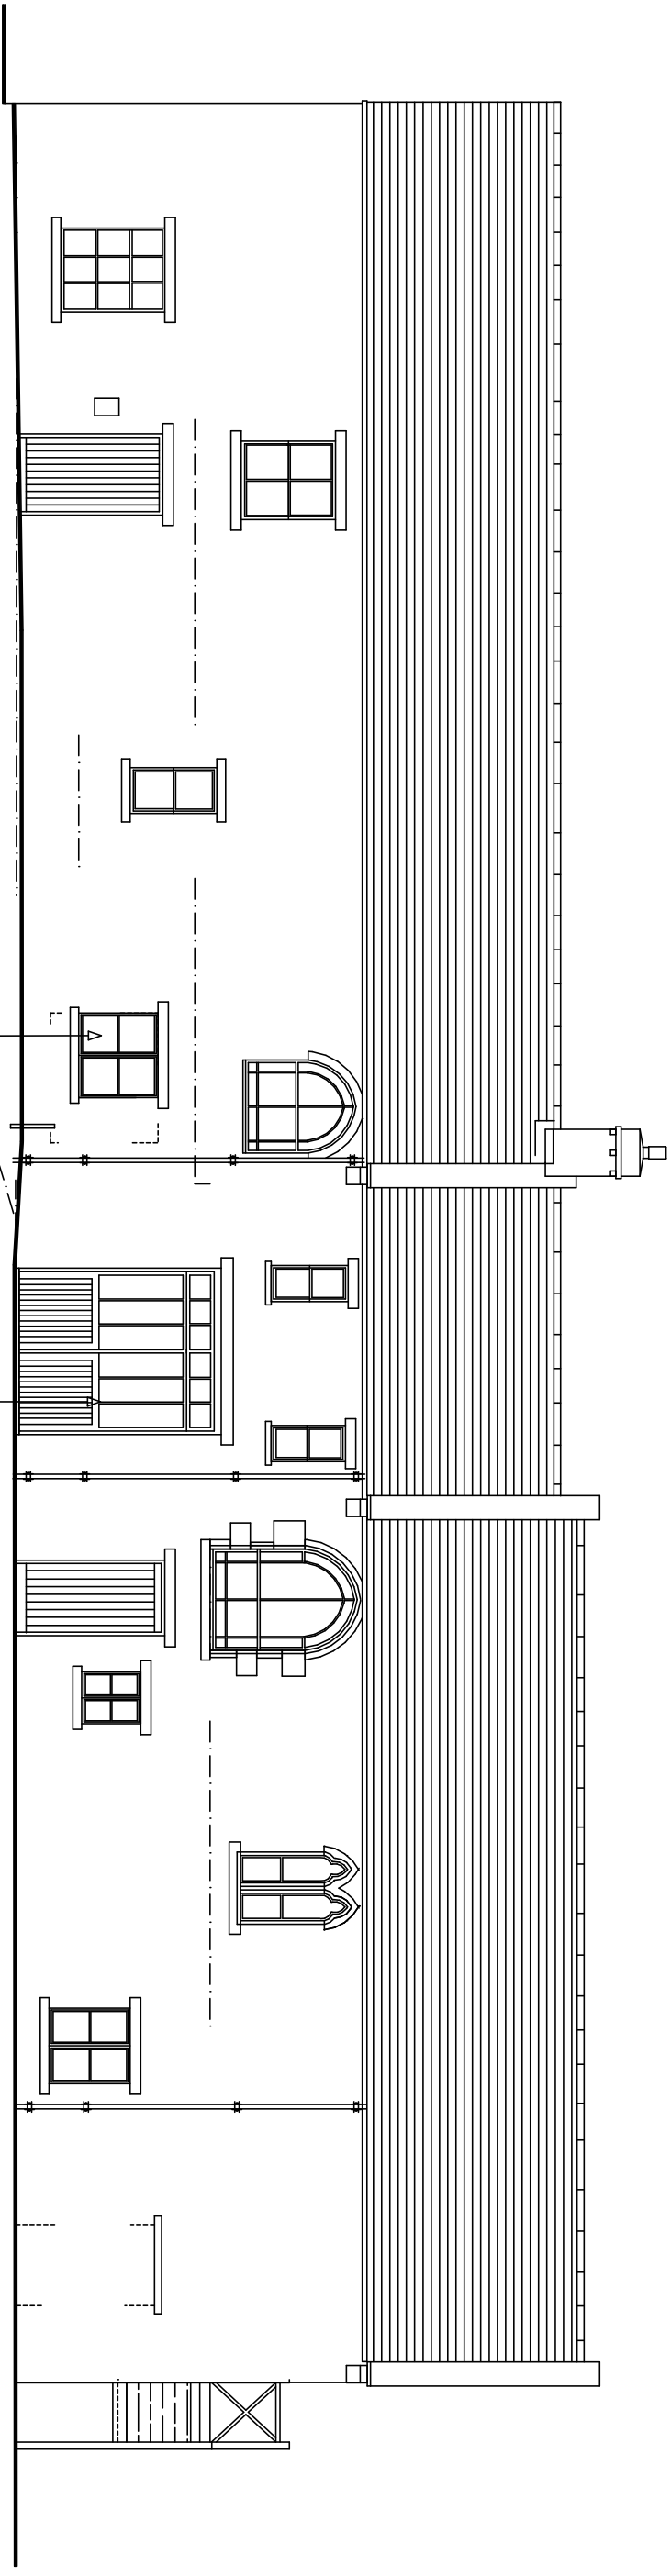

A

M

FIRST FLOOR PLAN

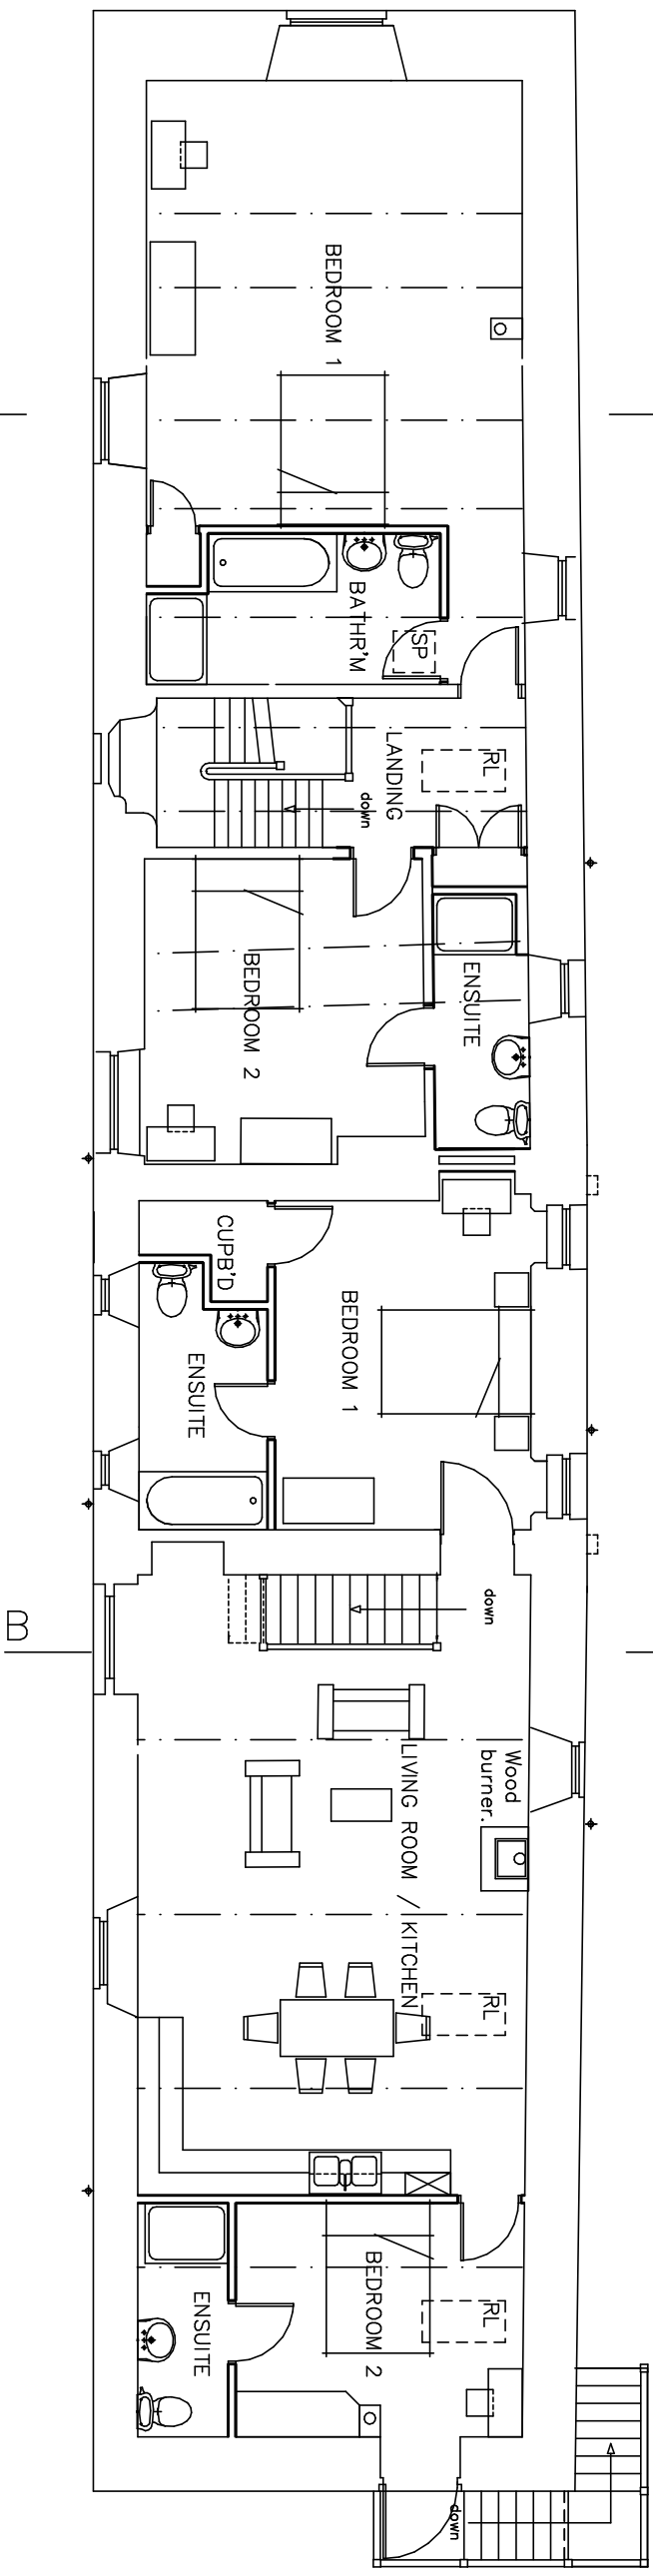

REV B. MINOR ELEVATION AND LAYOUT AMENDMENTS. 18.06.2015 A.A.
 REV A. LAYOUT AMENDMENTS 29.05.2015 A.A.

Client
 TITHE BARN COTTAGES

Project
 TITHE BARN, (NORTH RANGE)
 SEATON HOLME,
 EASINGTON, DURHAM
 SCHEME FIRST FLOOR PLAN AND ELEVATION.

Date
 MAY 2015

Scale
 1 : 100

Drawing No. 544-07

Revision B

Drawn by A.A.

ACKROYD & COMPANY
 CHARTERED BUILDING SURVEYORS

The Old Joiners Shop, Guyzance, Northumberland NE65 9AA
 Telephone 01665 581137 Mobile 07970 462923
 Email andrew@ackroydandco.co.uk