



SECTION A-A

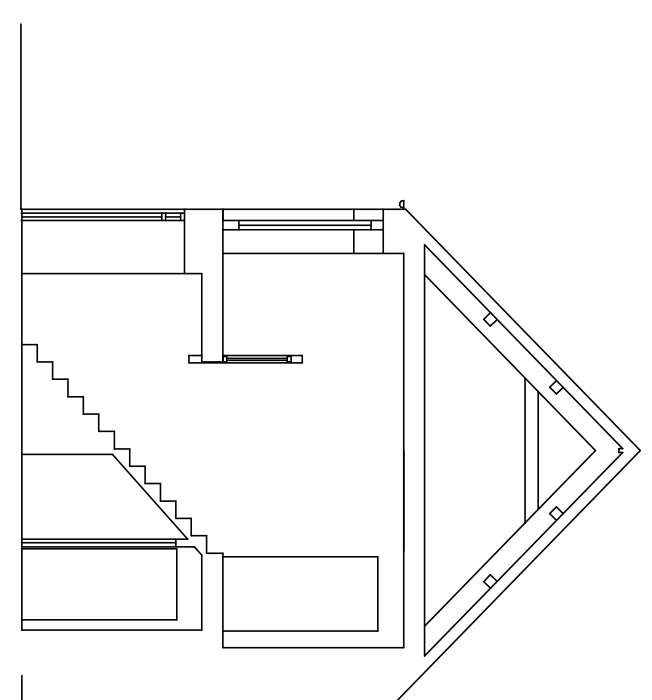

SECTION B-B

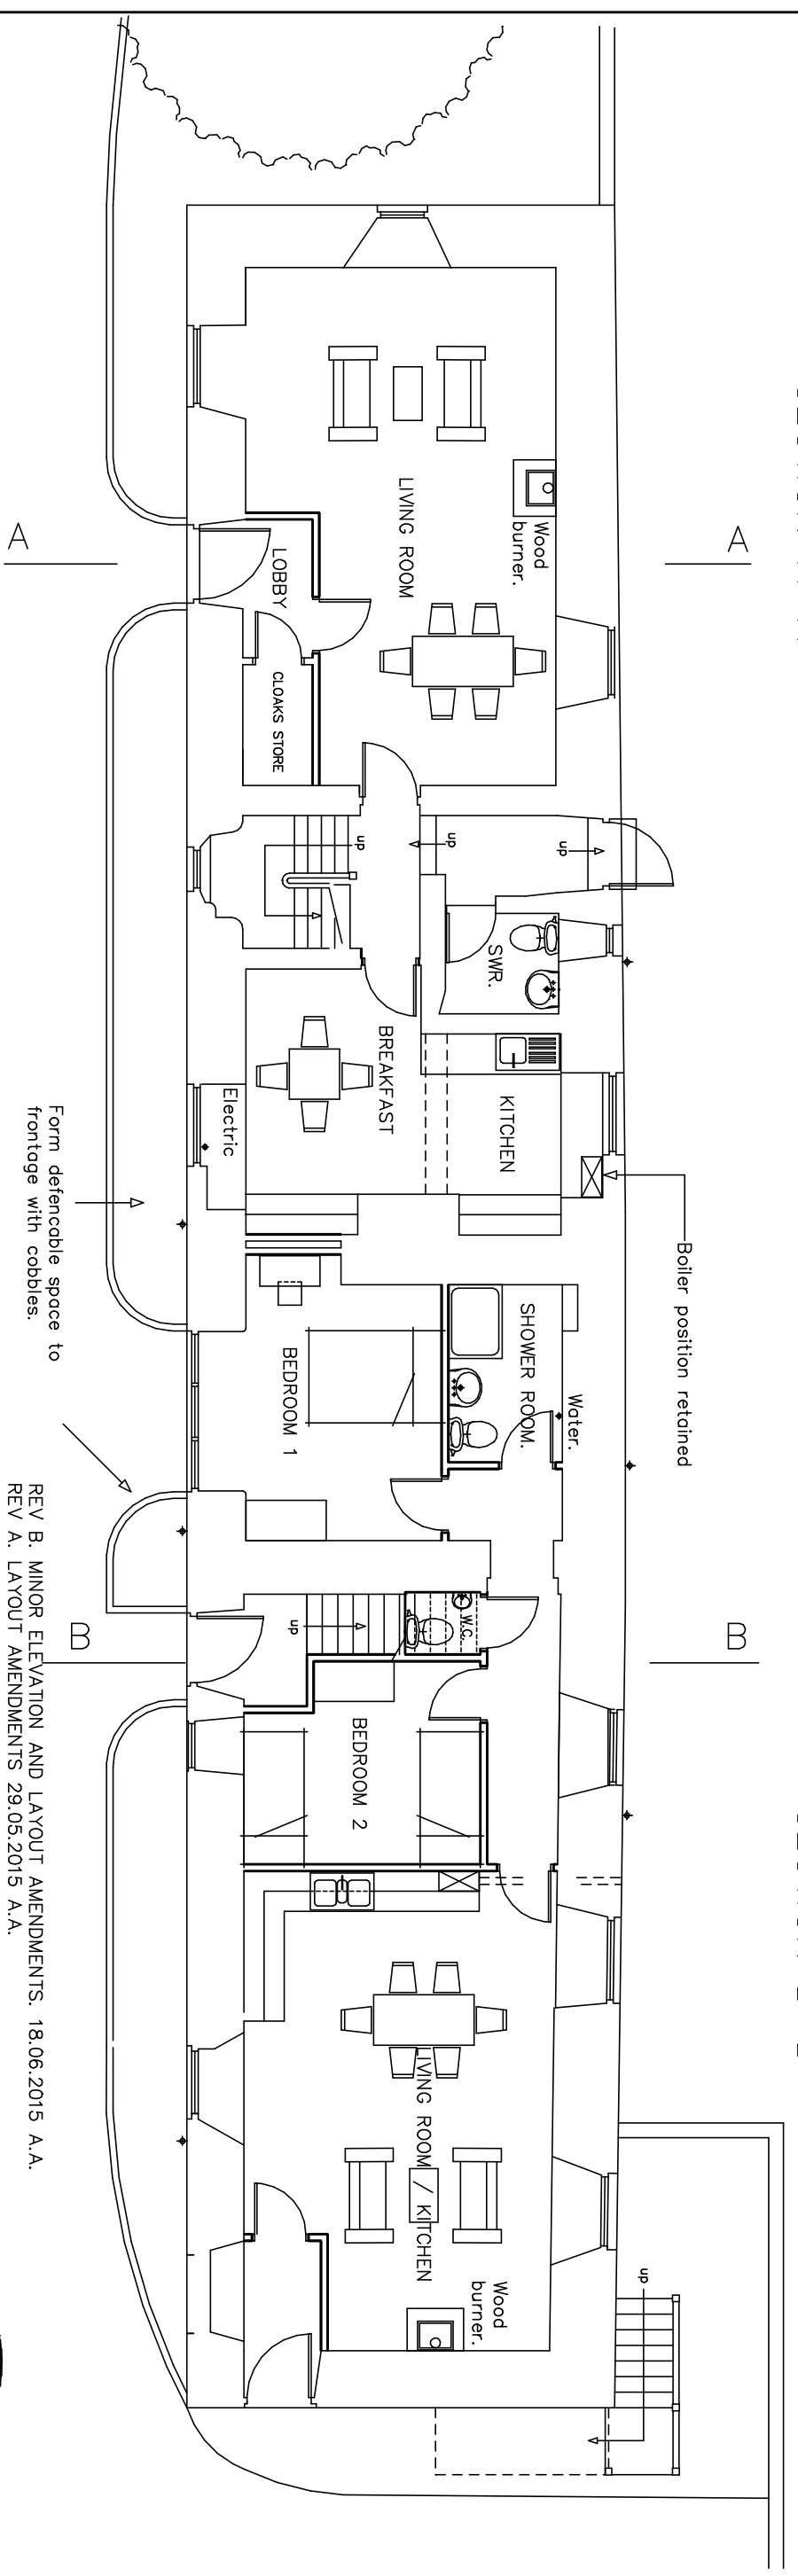

GROUND FLOOR PLAN

REV B. MINOR ELEVATION AND LAYOUT AMENDMENTS. 18.06.2015 A.A.
 REV A. LAYOUT AMENDMENTS 29.05.2015 A.A.

Client
 TITHE BARN COTTAGES

Project
 TITHE BARN, (NORTH RANGE)
 SEATON HOLME,
 EASINGTON, DURHAM
 SCHEME GROUND FLOOR PLAN AND SECTIONS.


Date
 MAY 2015

Drawing No.
 544-06

Scale
 1 : 100

Revision
 B

Drawn by
 A.A.

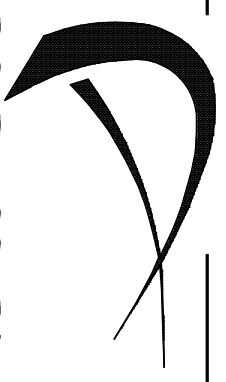

ACKROYD & COMPANY
 CHARTERED BUILDING SURVEYORS

The Old Joiners Shop, Guyzance, Northumberland NE65 9AQ
 Telephone 01665 581137 Mobile 07970 462923
 Email andrew@ackroydandco.co.uk