

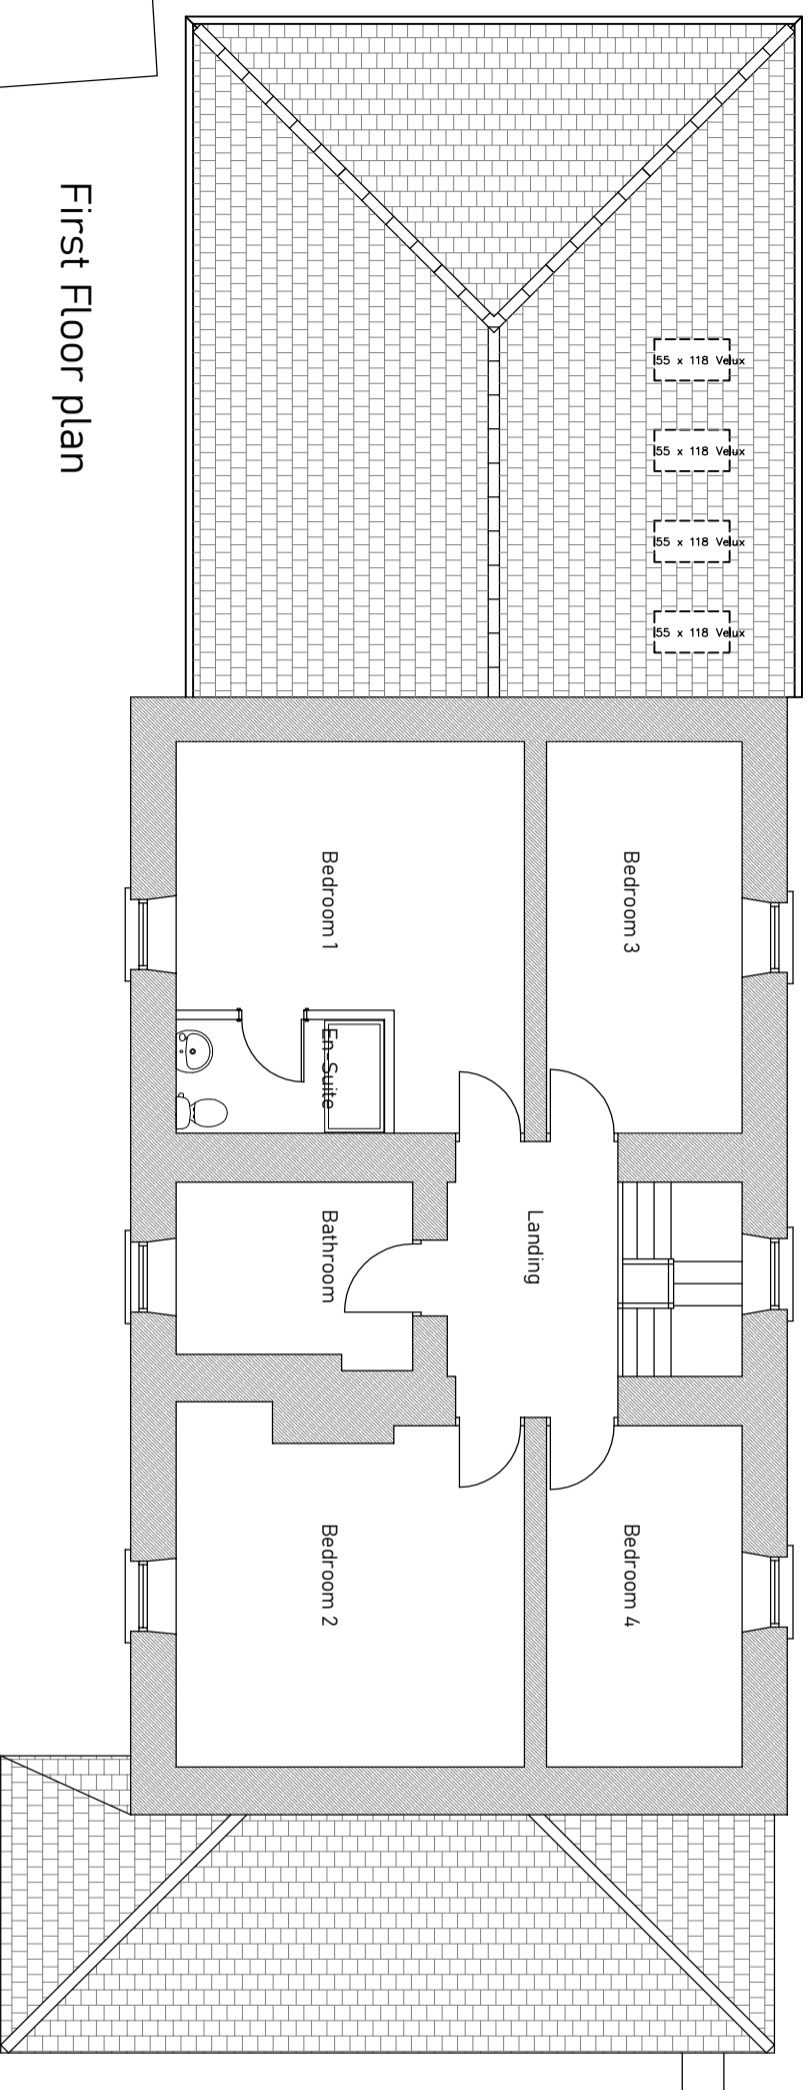


All dimensions and levels whether designated or not should be checked on site by the Contractor, supplier, or specialist and any queries directed to Cheviot Architectural Services. This drawing is copyright of Cheviot Architectural Services and must not be used by any other person or organisation without prior permission.

 

First Floor plan

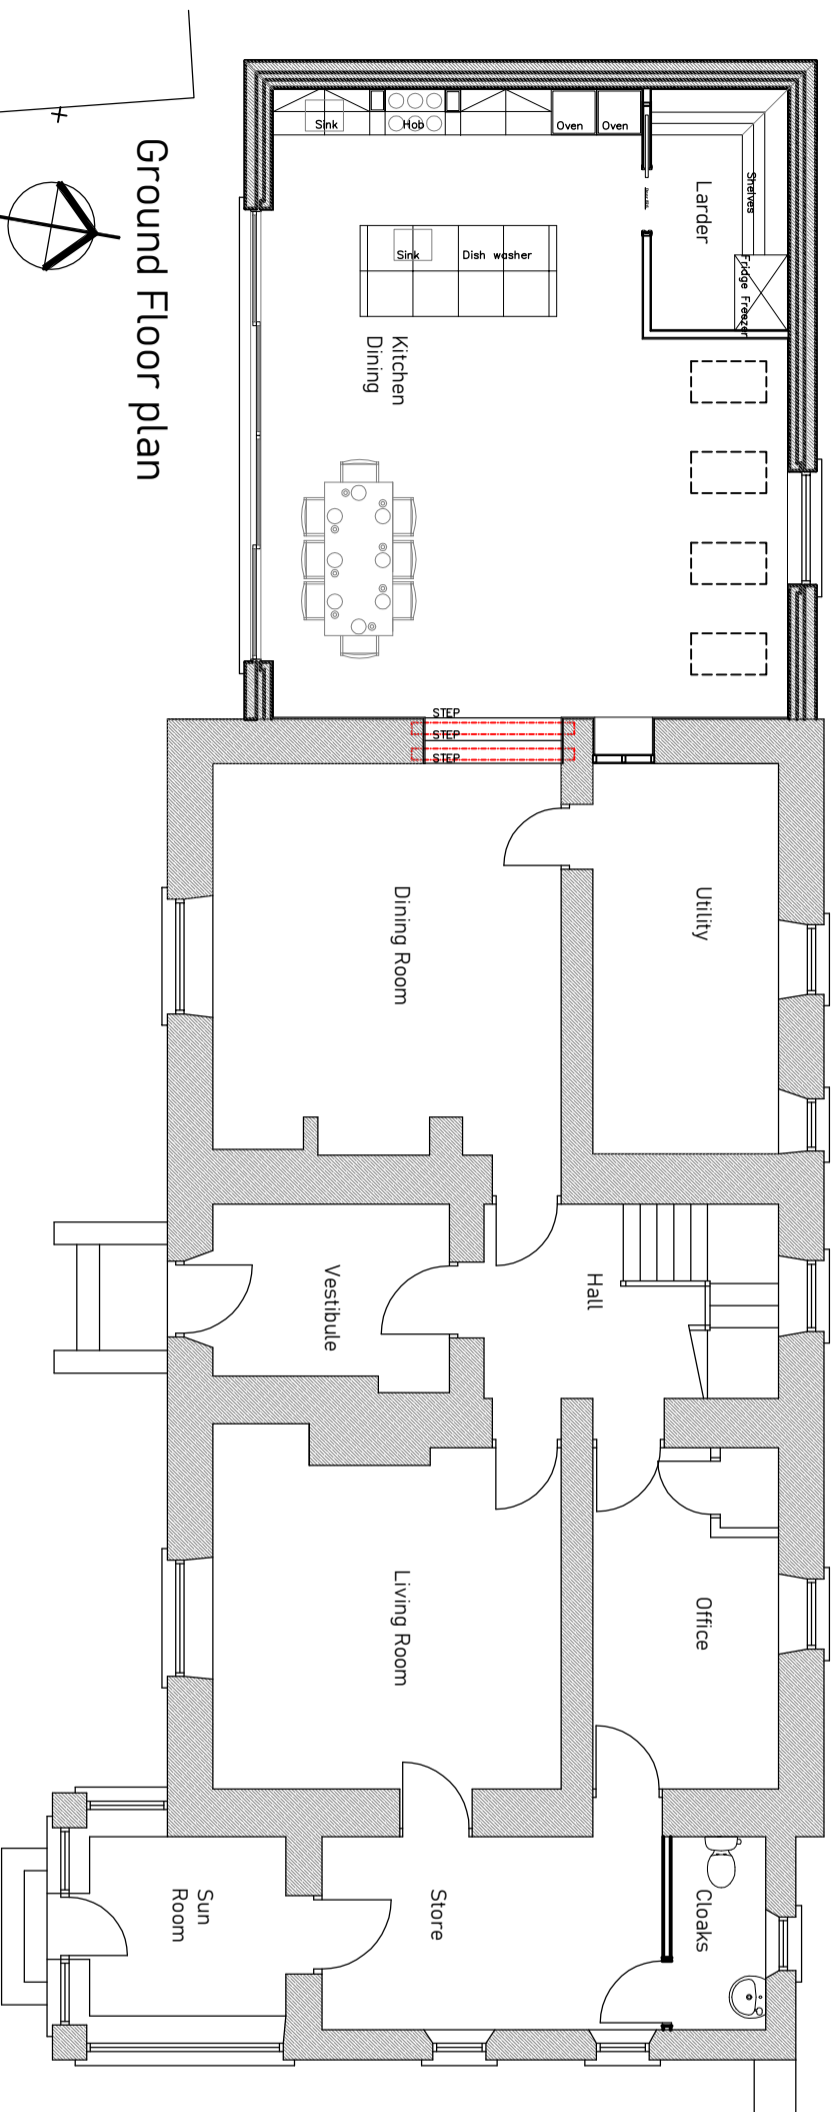

Ground Floor plan



REVISION			
DATE			
Cheviot Architectural Services Neil I. Harcus. M.C.I.A.T. Chartered Architectural Technologist Juniper Wharton, Morpeth, Northumberland, NE65 7RL TELEPHONE 01669 504038 Mobile 07976710302 E Mail : nell@cheviotdesign.co.uk		DRAWING No. 1400-02	DATE May 2021
CLIENT Mr + Mrs R. Tuer		SCALE 1:100@A3	PROPOSED REAR EXTENSION AT GULL HA, ROCK SOUTH FARM ALNWICK As Existing