



All dimensions and levels whether designated or not should be checked on site by the Contractor, supplier, or specialist and any queries directed to Cheviot Architectural Services. This drawing is copyright of Cheviot Architectural Services and must not be used by any other person or organisation without prior permission.




EXISTING EXTERNAL MATERIALS:
ROOF: Natural Slate
WALLS: Natural Stone
WINDOWS: Painted Timber
RAINWATER GOODS: Metal

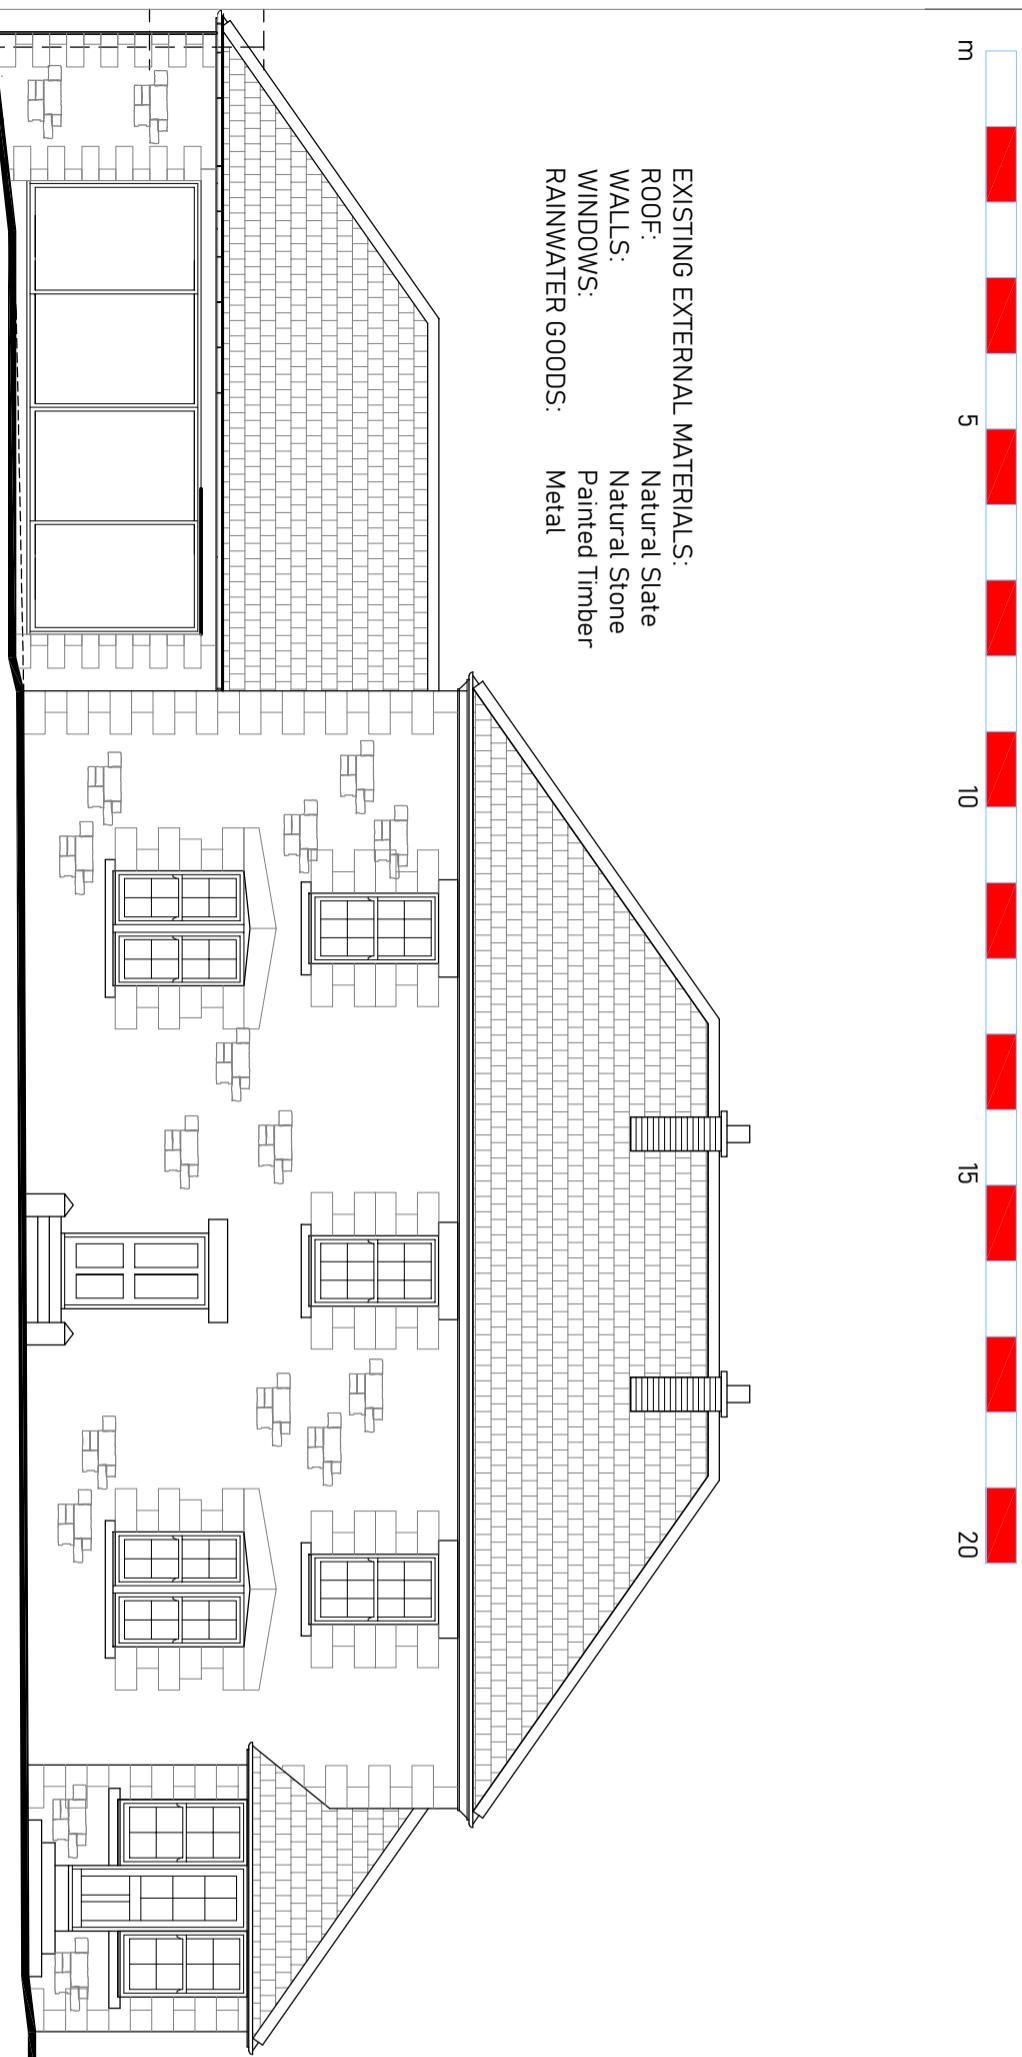


South Elevation

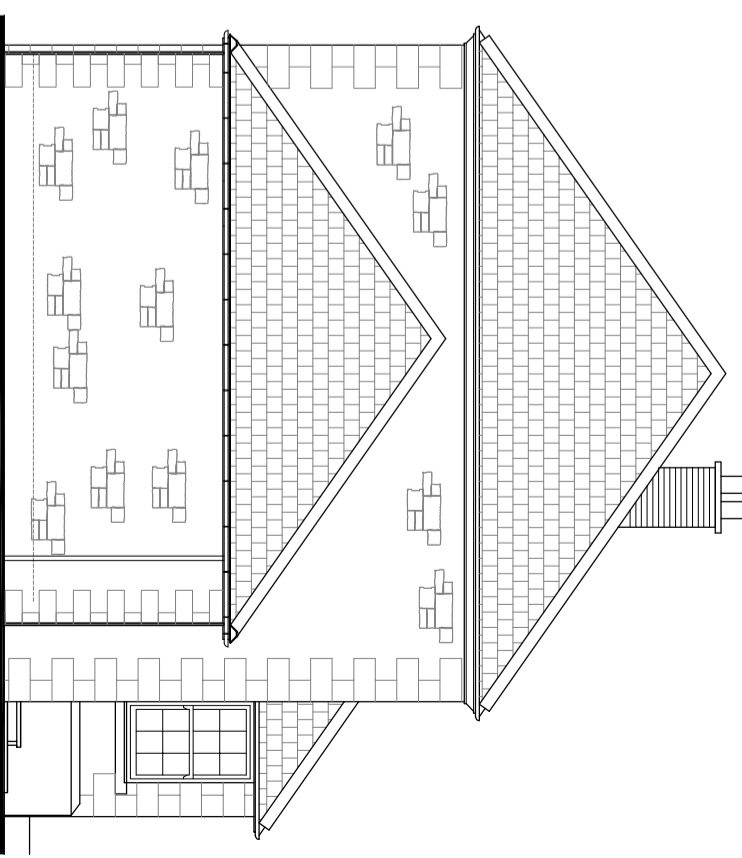

West Elevation

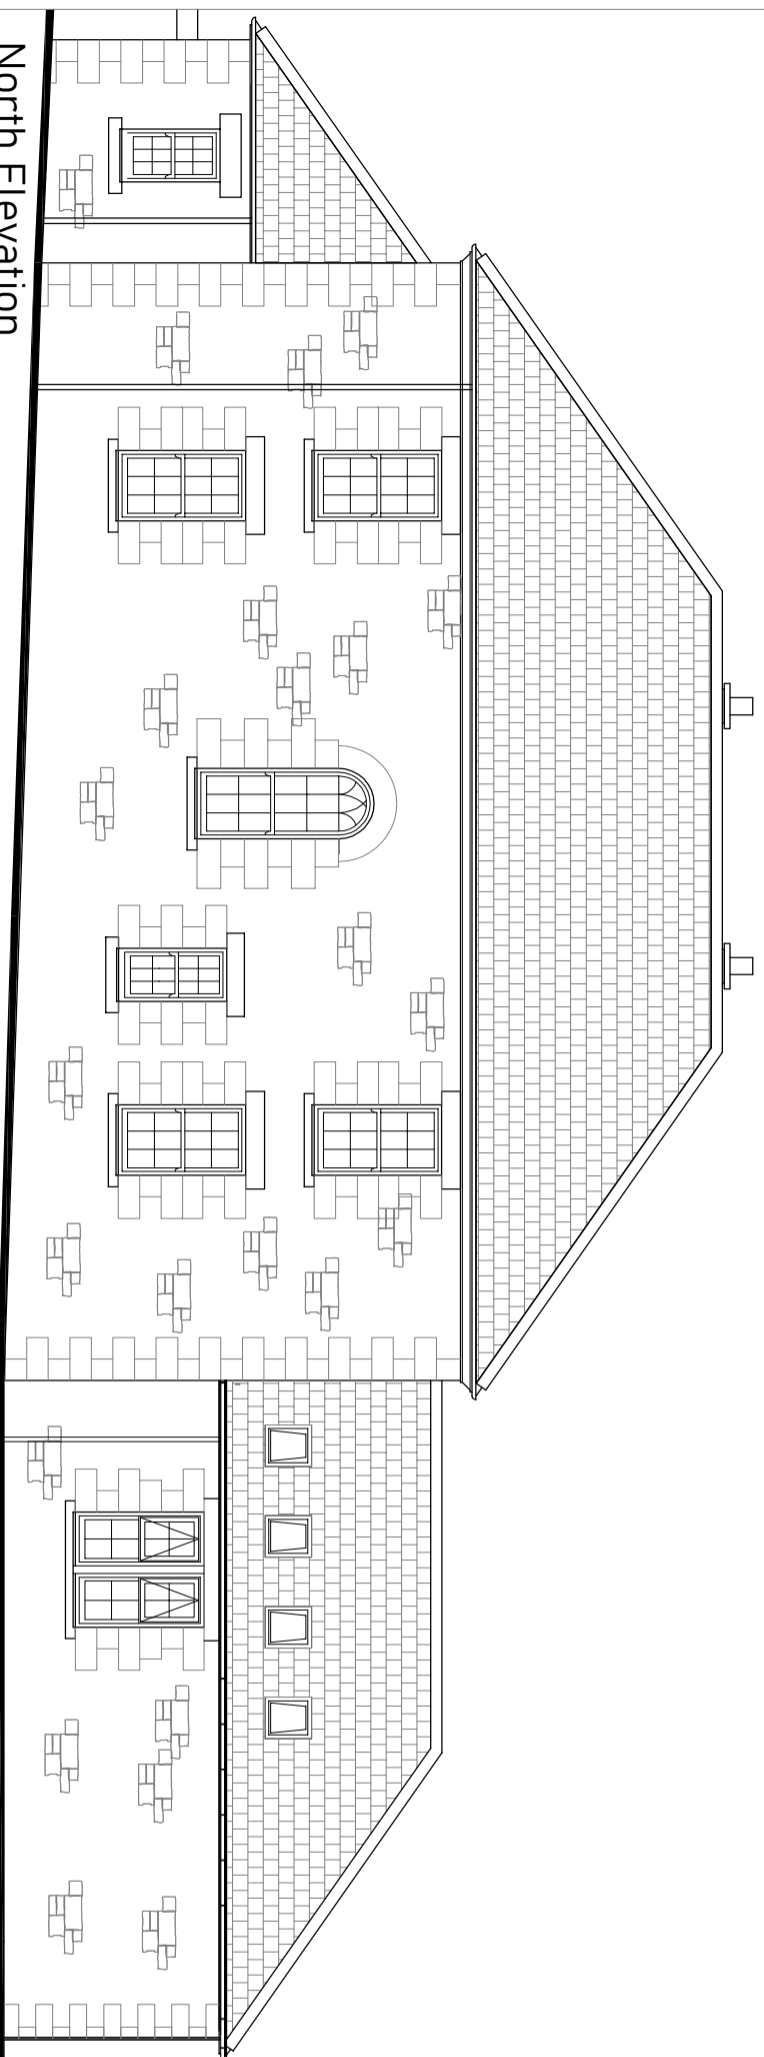

North Elevation

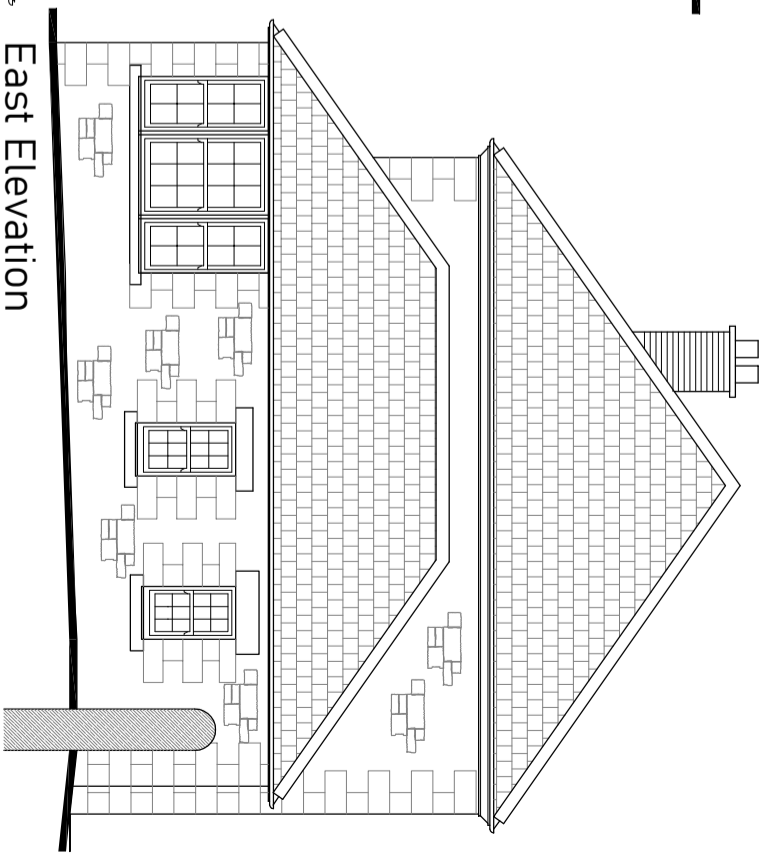

East Elevation

REVISION			
DATE			
Cheviot Architectural Services Neil T. Harcus. M.C.I.A.T. Chartered Architectural Technologist Juniper Whition, Morpeth, Northumberland, NE65 7RL TELEPHONE 01669 504038 Mobile 07976710302 E Mail : neil@cheviotdesign.co.uk		DRAWING No. 1400-03	DATE May 2021
		CLIENT Mr + Mrs R. Tuer	SCALE 1:100@A3
PROPOSED REAR EXTENSION AT GULL HA, ROCK SOUTH FARM ALNWICK As Existing			