




WINDOW ELEVATIONS & SECTION SCALE 1:10

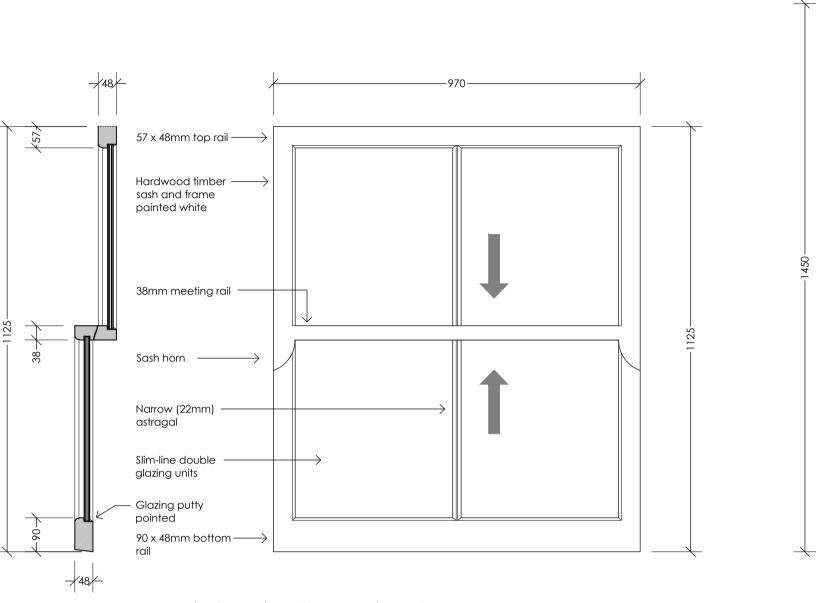

 

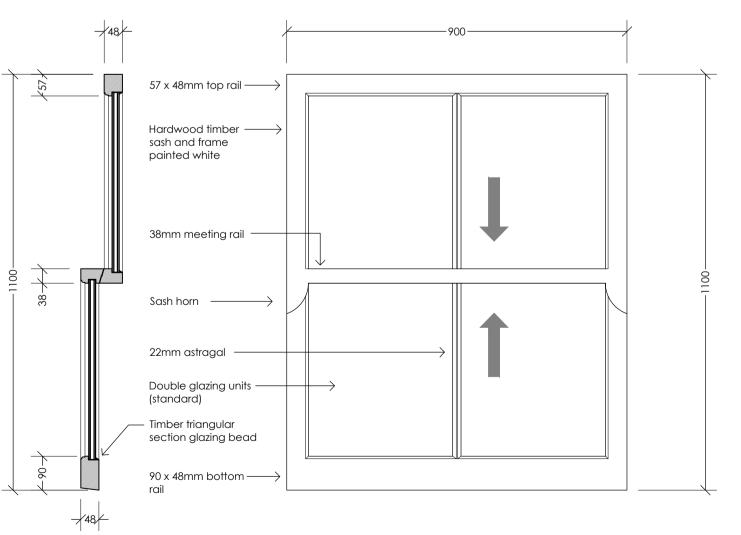

 

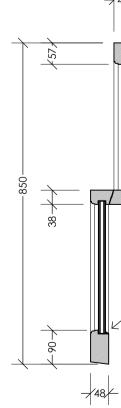


22


 \rightarrow

*

-/48/--

 \downarrow

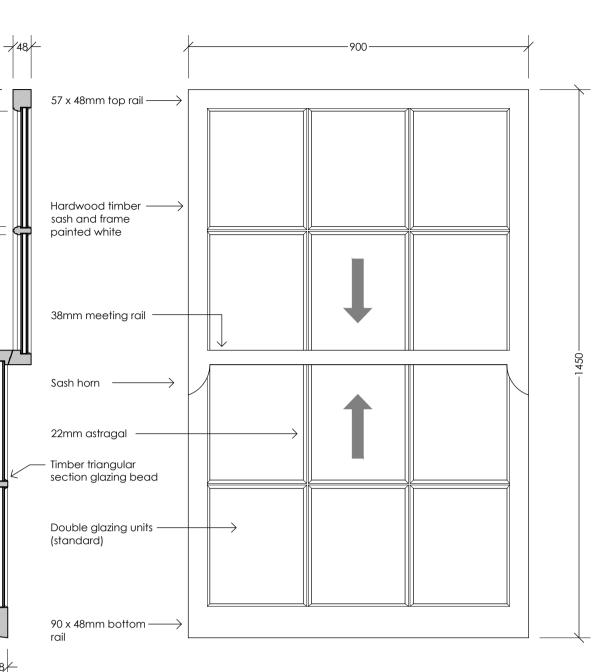


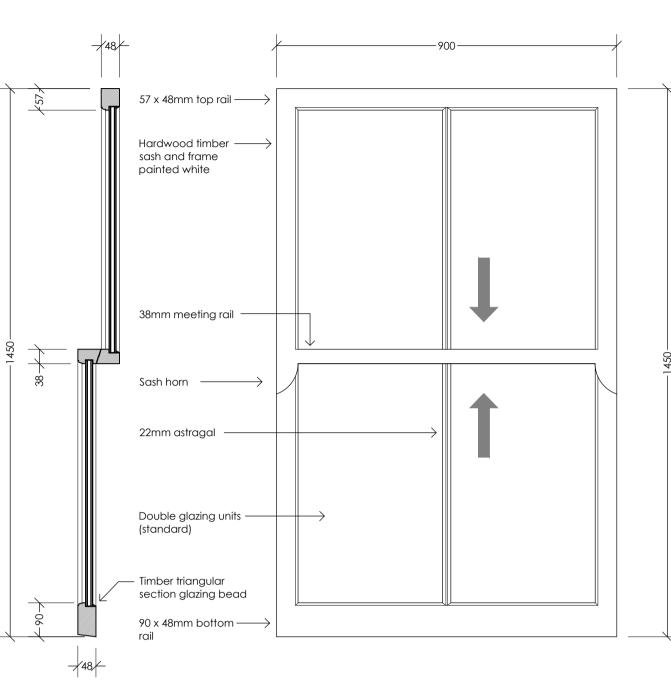

1no. window (west elevation at first floor level)

2no. windows (east elevation at first floor level)

Note: Exact sizes to be checked on site

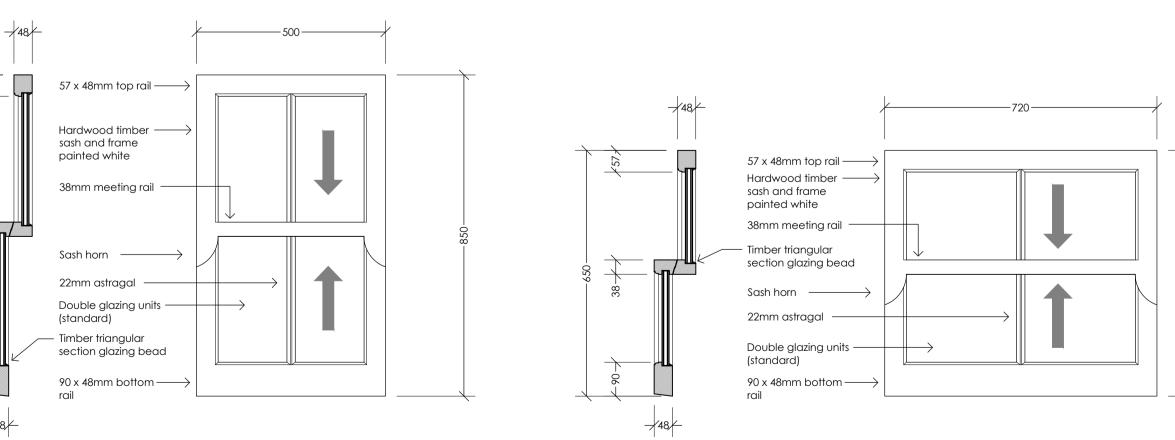

1no. window (south elevation at first floor level)

1 no. window (south elevation at ground floor level)

Rev A	3no. front first floor windows omitted, all astragals shown as 22mm				date - 17.2.23
Project PROPOSED WINDOW REPLACEMENT LAVENDER HOUSE 5 MARKET PLACE ROTHBURY. NE65 7UW			Client MRS D. DAVISON		
			Title WINDOW DETAILS		
Scale (@	⊋A1)	Date	Project No.	Dwg No. 03 rev A	
1	:10	JULY 2022	2227		
• • • • SJK Architectural Services Ltd 9 Churchburn Drive, Morpeth, Northumberland, NE61 2BZ e-mail: sj.kirk@yahoo.com					