



EXISTING SITE PLAN  
SCALE 1:200

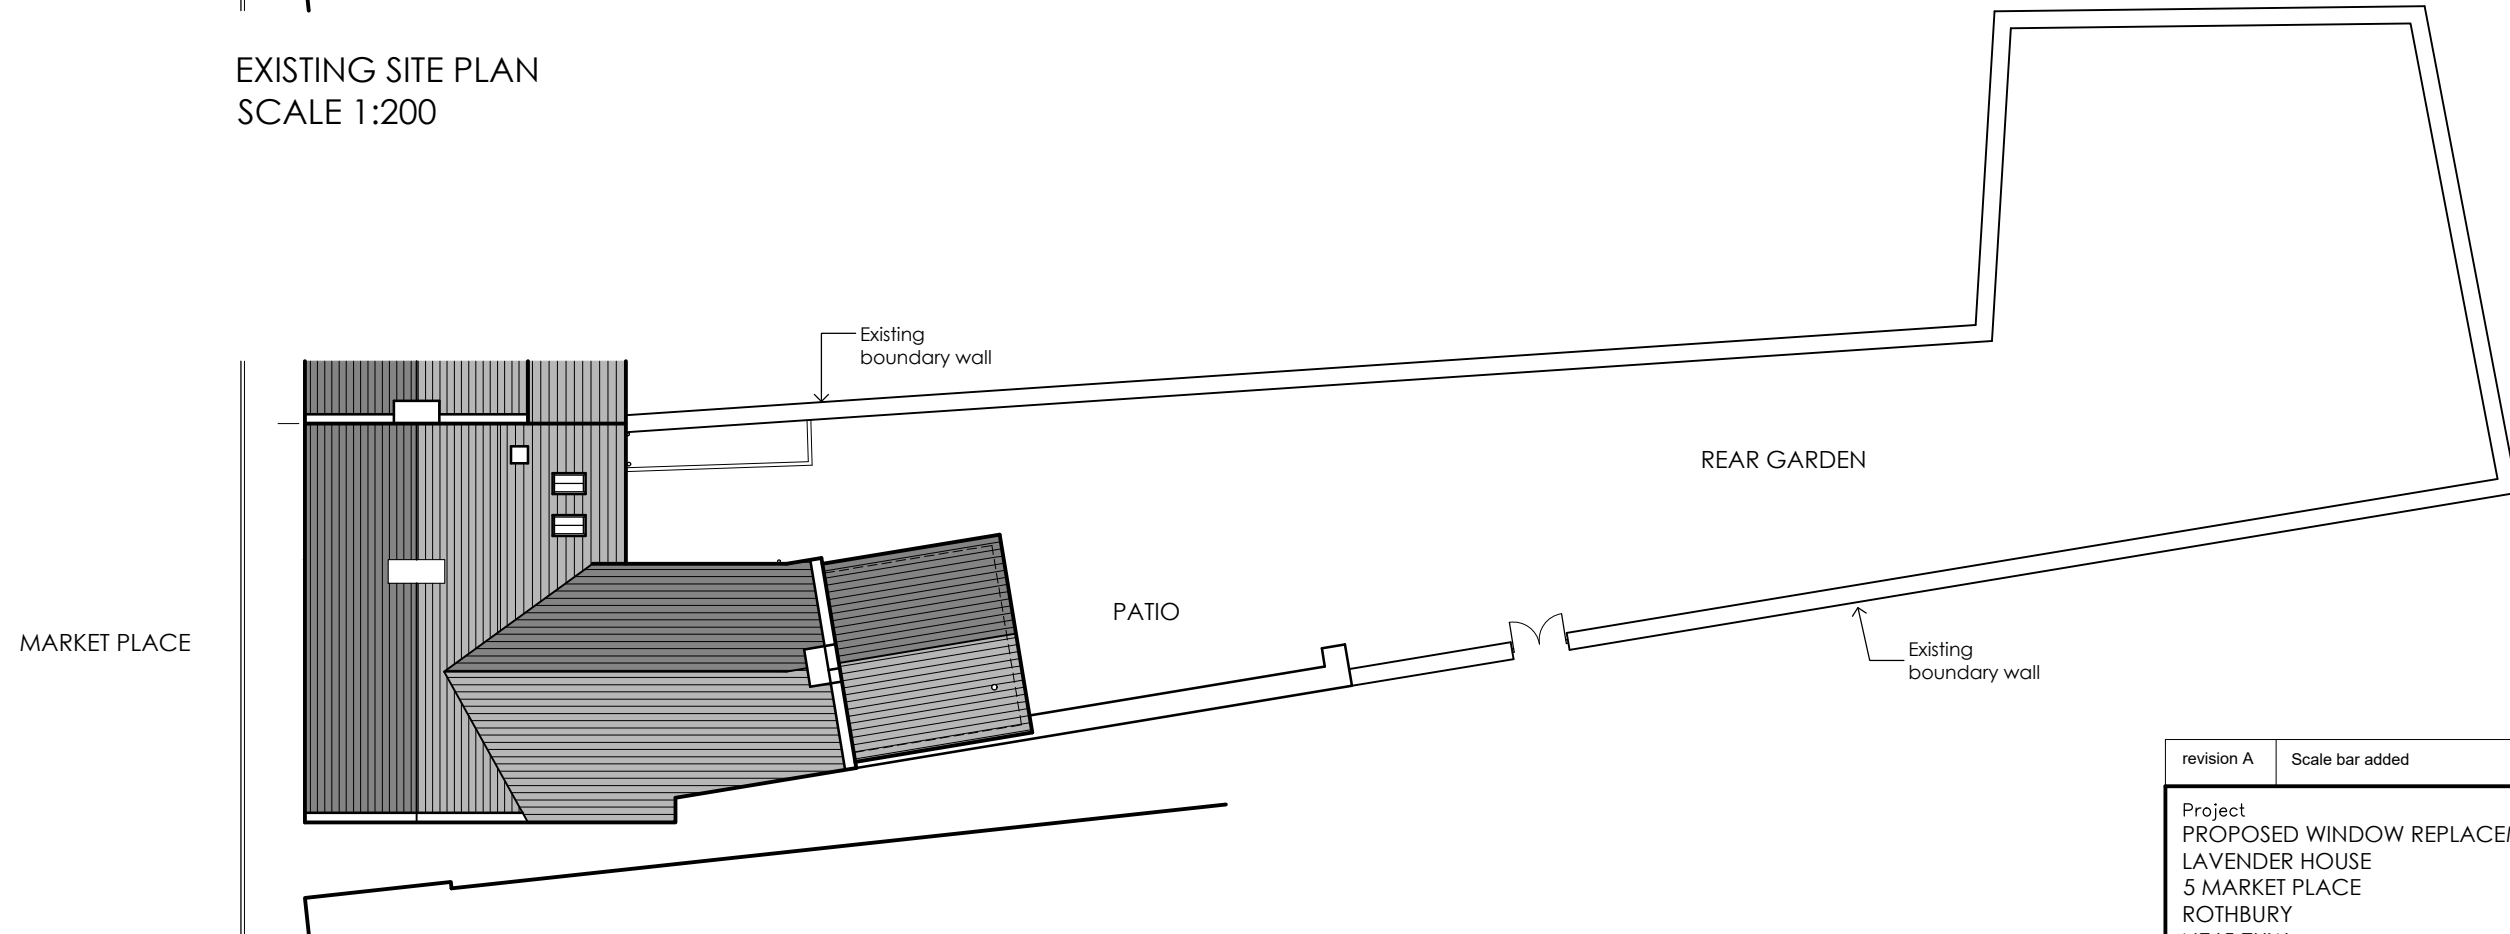

PROPOSED SITE PLAN  
SCALE 1:200

 

revision A	Scale bar added	date - 19.7.22	
Project PROPOSED WINDOW REPLACEMENT LAVENDER HOUSE 5 MARKET PLACE ROTHBURY NE65 7UW		Client MRS D. DAVISON	
		Title EXISTING & PROPOSED SITE PLANS	
Scale (@A3) 1:200	Date JULY 2022	Project No. 2227	Dwg No. 04 rev A