


EXISTING GROUND FLOOR PLAN
SCALE 1:100 @A1




EXISTING FIRST FLOOR PLAN

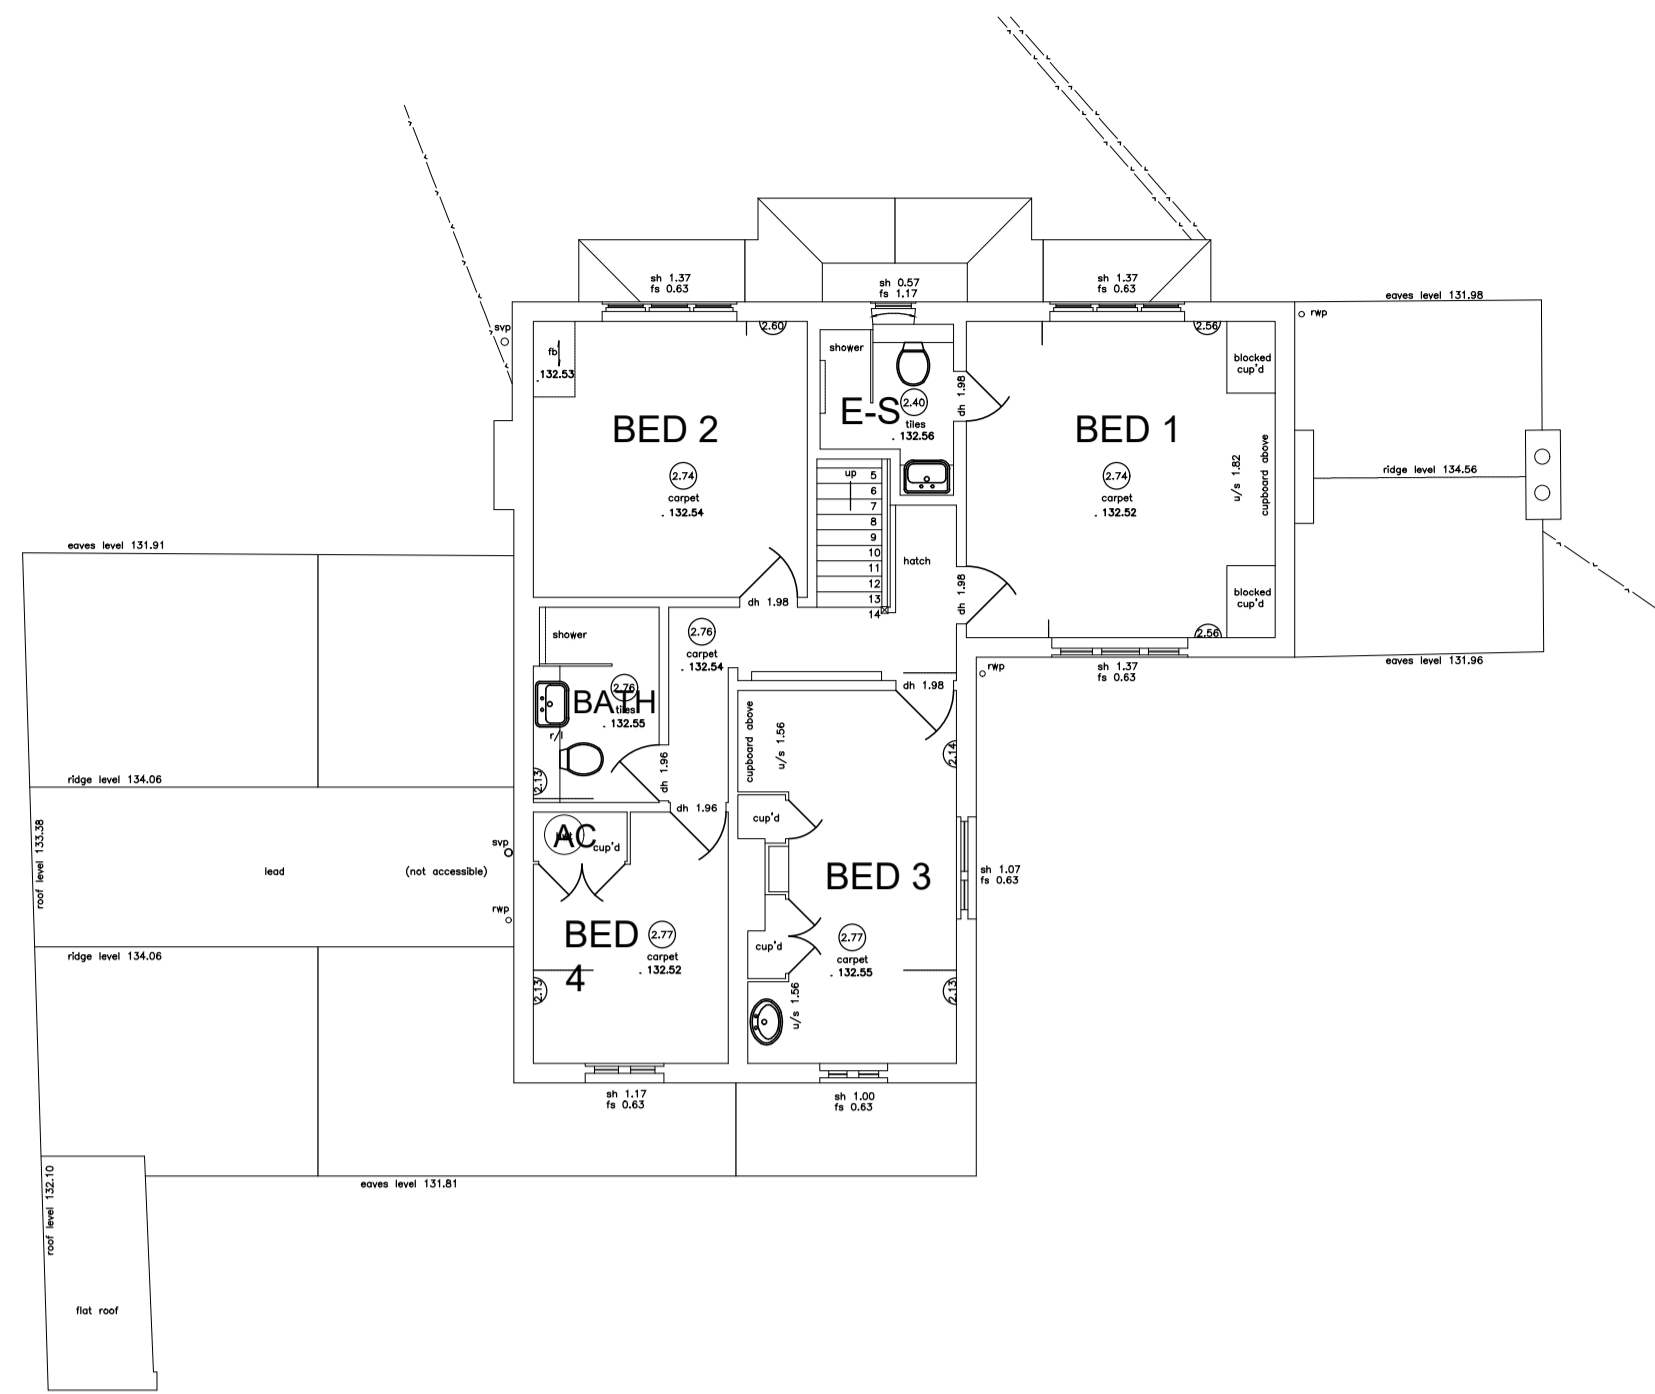


NORTH EAST ELEVATION
128.00m A.O.D.

EXISTING FRONT ELEVATION

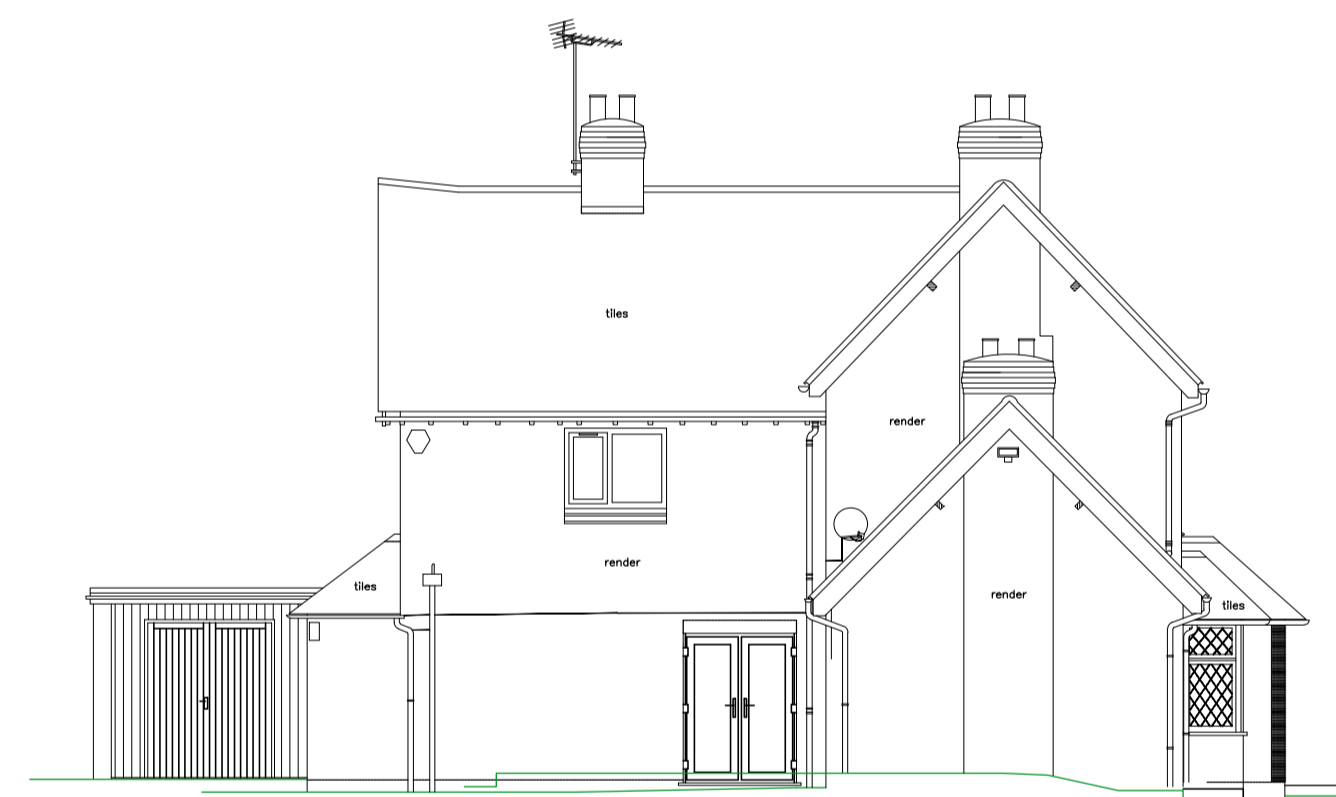

SOUTH EAST ELEVATION
128.00m A.O.D.

EXISTING SIDE (SOUTH-EAST) ELEVATION

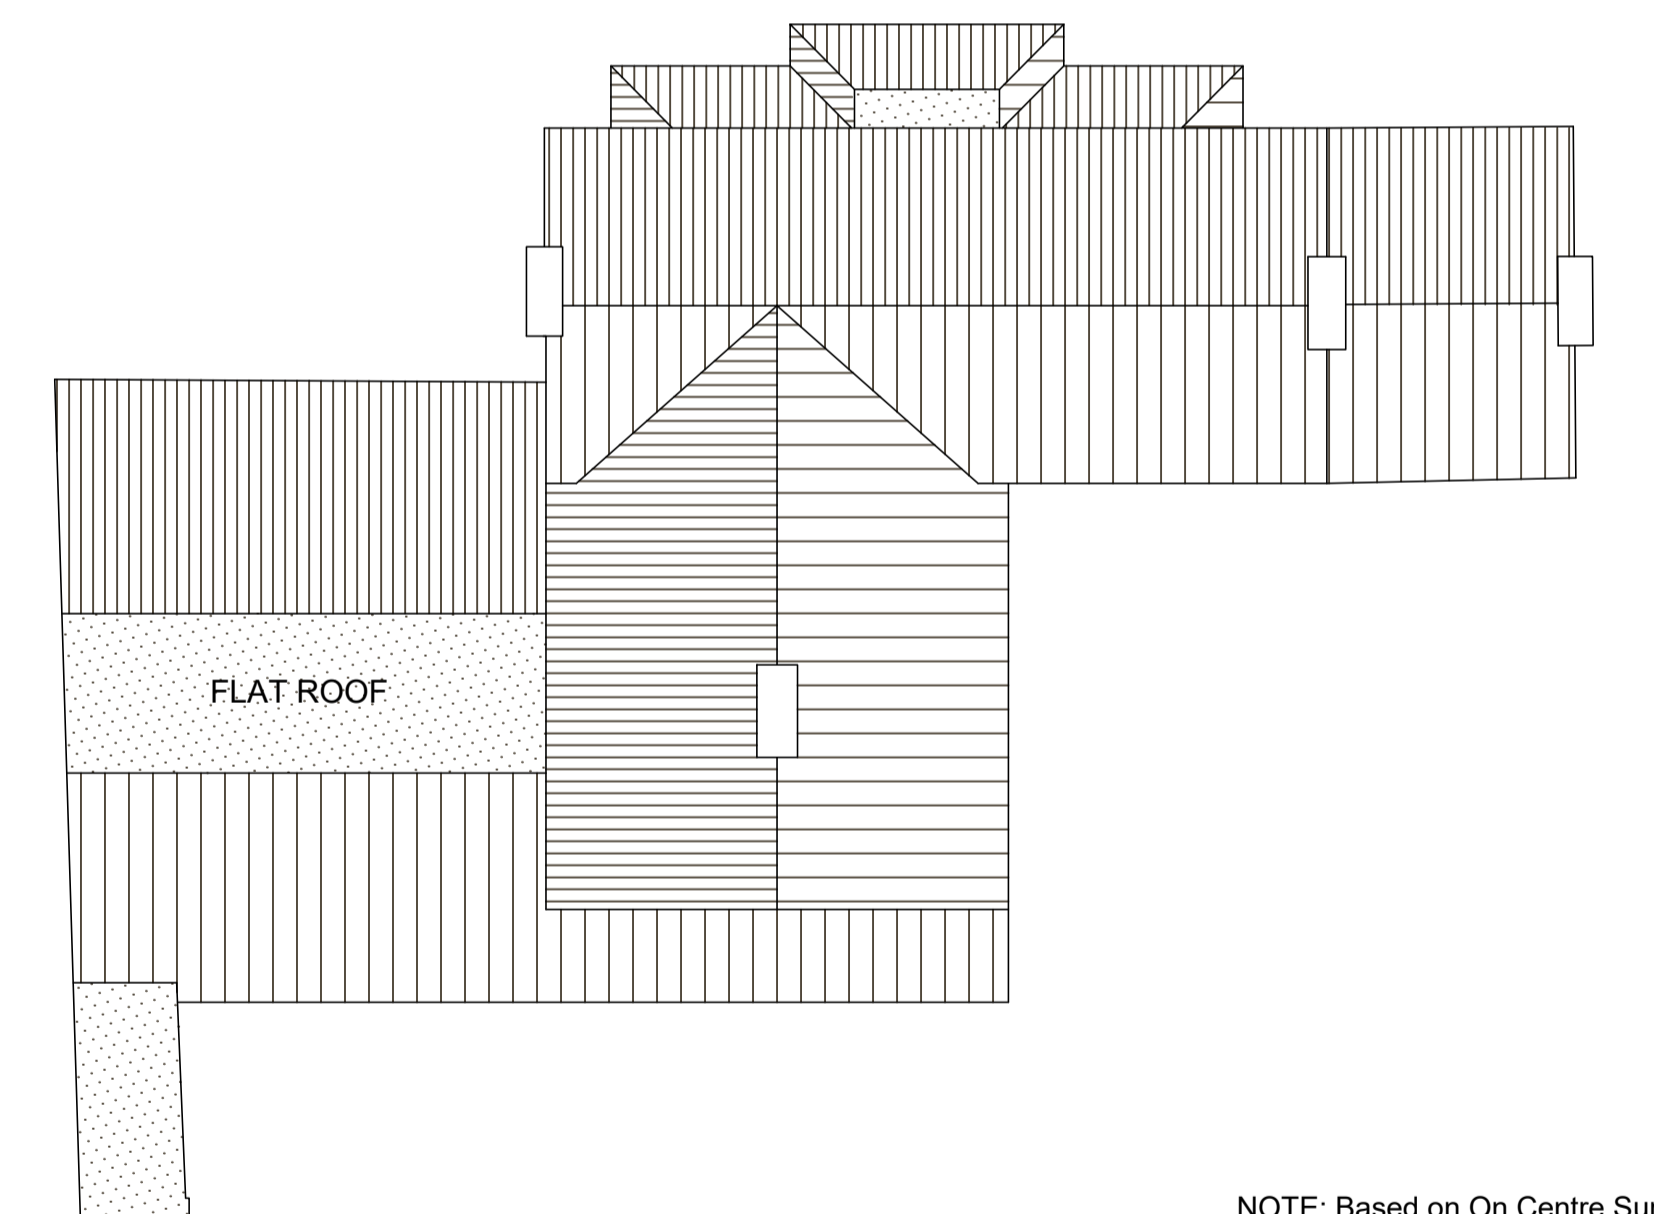


EXISTING ROOF PLAN
SCALE 1:100 @A1



SOUTH WEST ELEVATION
128.00m A.O.D.

EXISTING REAR ELEVATION
SCALE 1:100 @A1

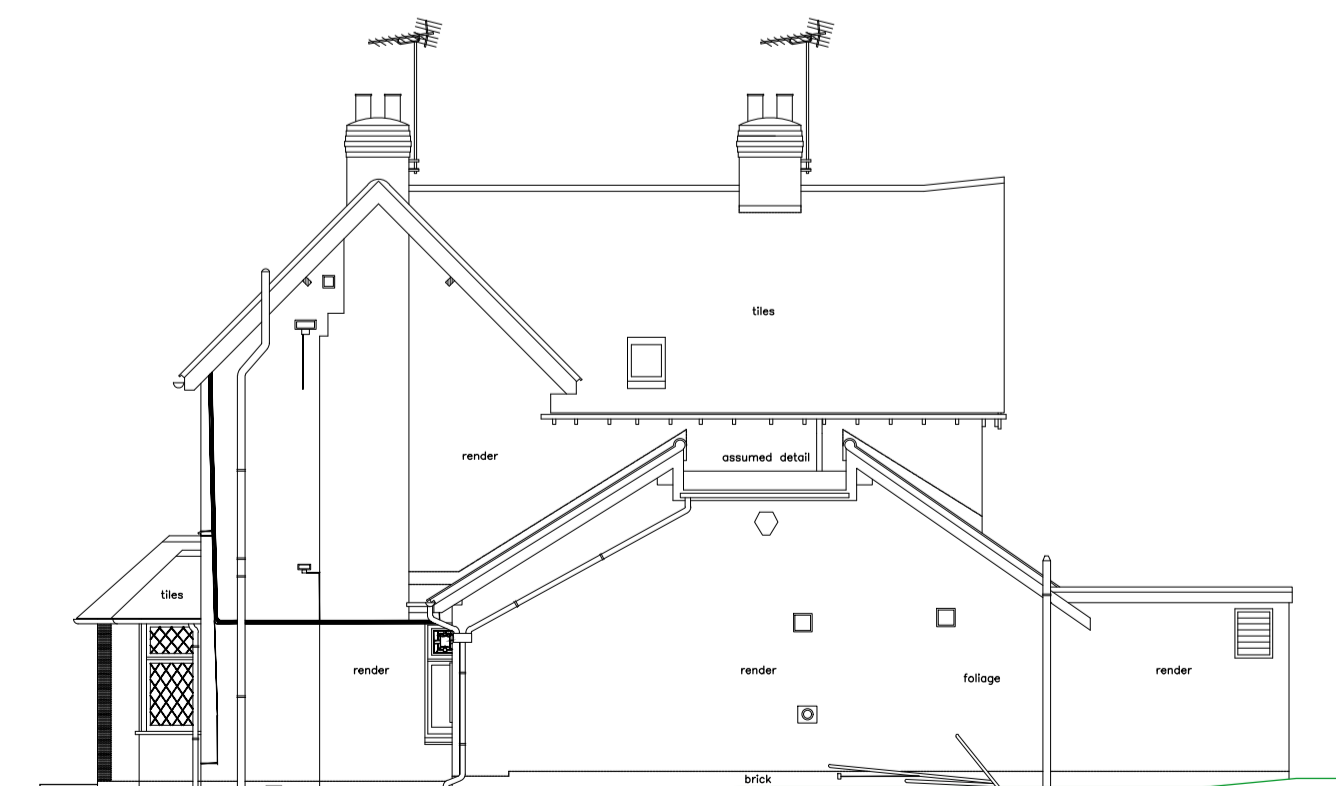

NORTH WEST ELEVATION
128.00m A.O.D.

EXISTING SIDE (NORTH-WEST) ELEVATION

NOTE: Based on On Centre Survey drawing

rev	date	revision notes	design	checked

drawing status
Planning Drawing
job title
SOUTH FEN HOUSE
HONILEY ROAD, FEN END
CV8 1NQ
drawing title
EXISTING FLOOR PLANS, ROOF PLAN
AND ELEVATIONS

fb Architecture Ltd	Check all dimensions and verify on site. Report any errors or omissions
first issued SEPT 2021	drawn by MM
job code 1563-21	dwg sheet size A1
	scale 1:100
	checked MM
	revision 01

