




'B' - PLAY EQUIPMENT
3.6m x 1.8m x 3.6m high to ridge



'C' - STORAGE SHED
5.5m x 2.5m x 2.25m high





'D' - CONTAINER
6.0m x 2.5m x 2.6m high
Screen, 1.8h close board with trellis, 2.4m total height

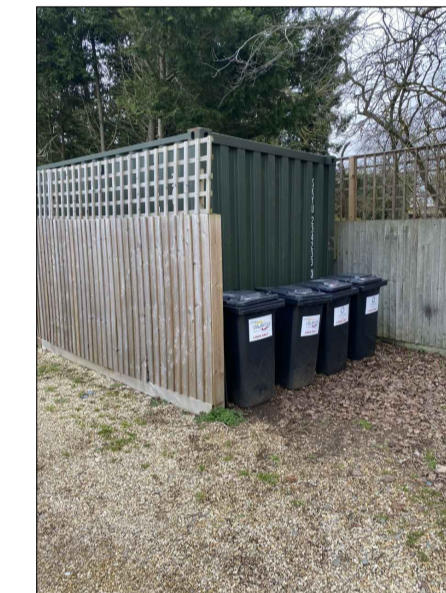

'E' - CONTAINER
6.0m x 2.5m x 2.6m high
Screen, 1.8h close board with trellis, 2.4m total height



'F' - STORAGE SHED
5.5m x 2.5m x 2.25m high

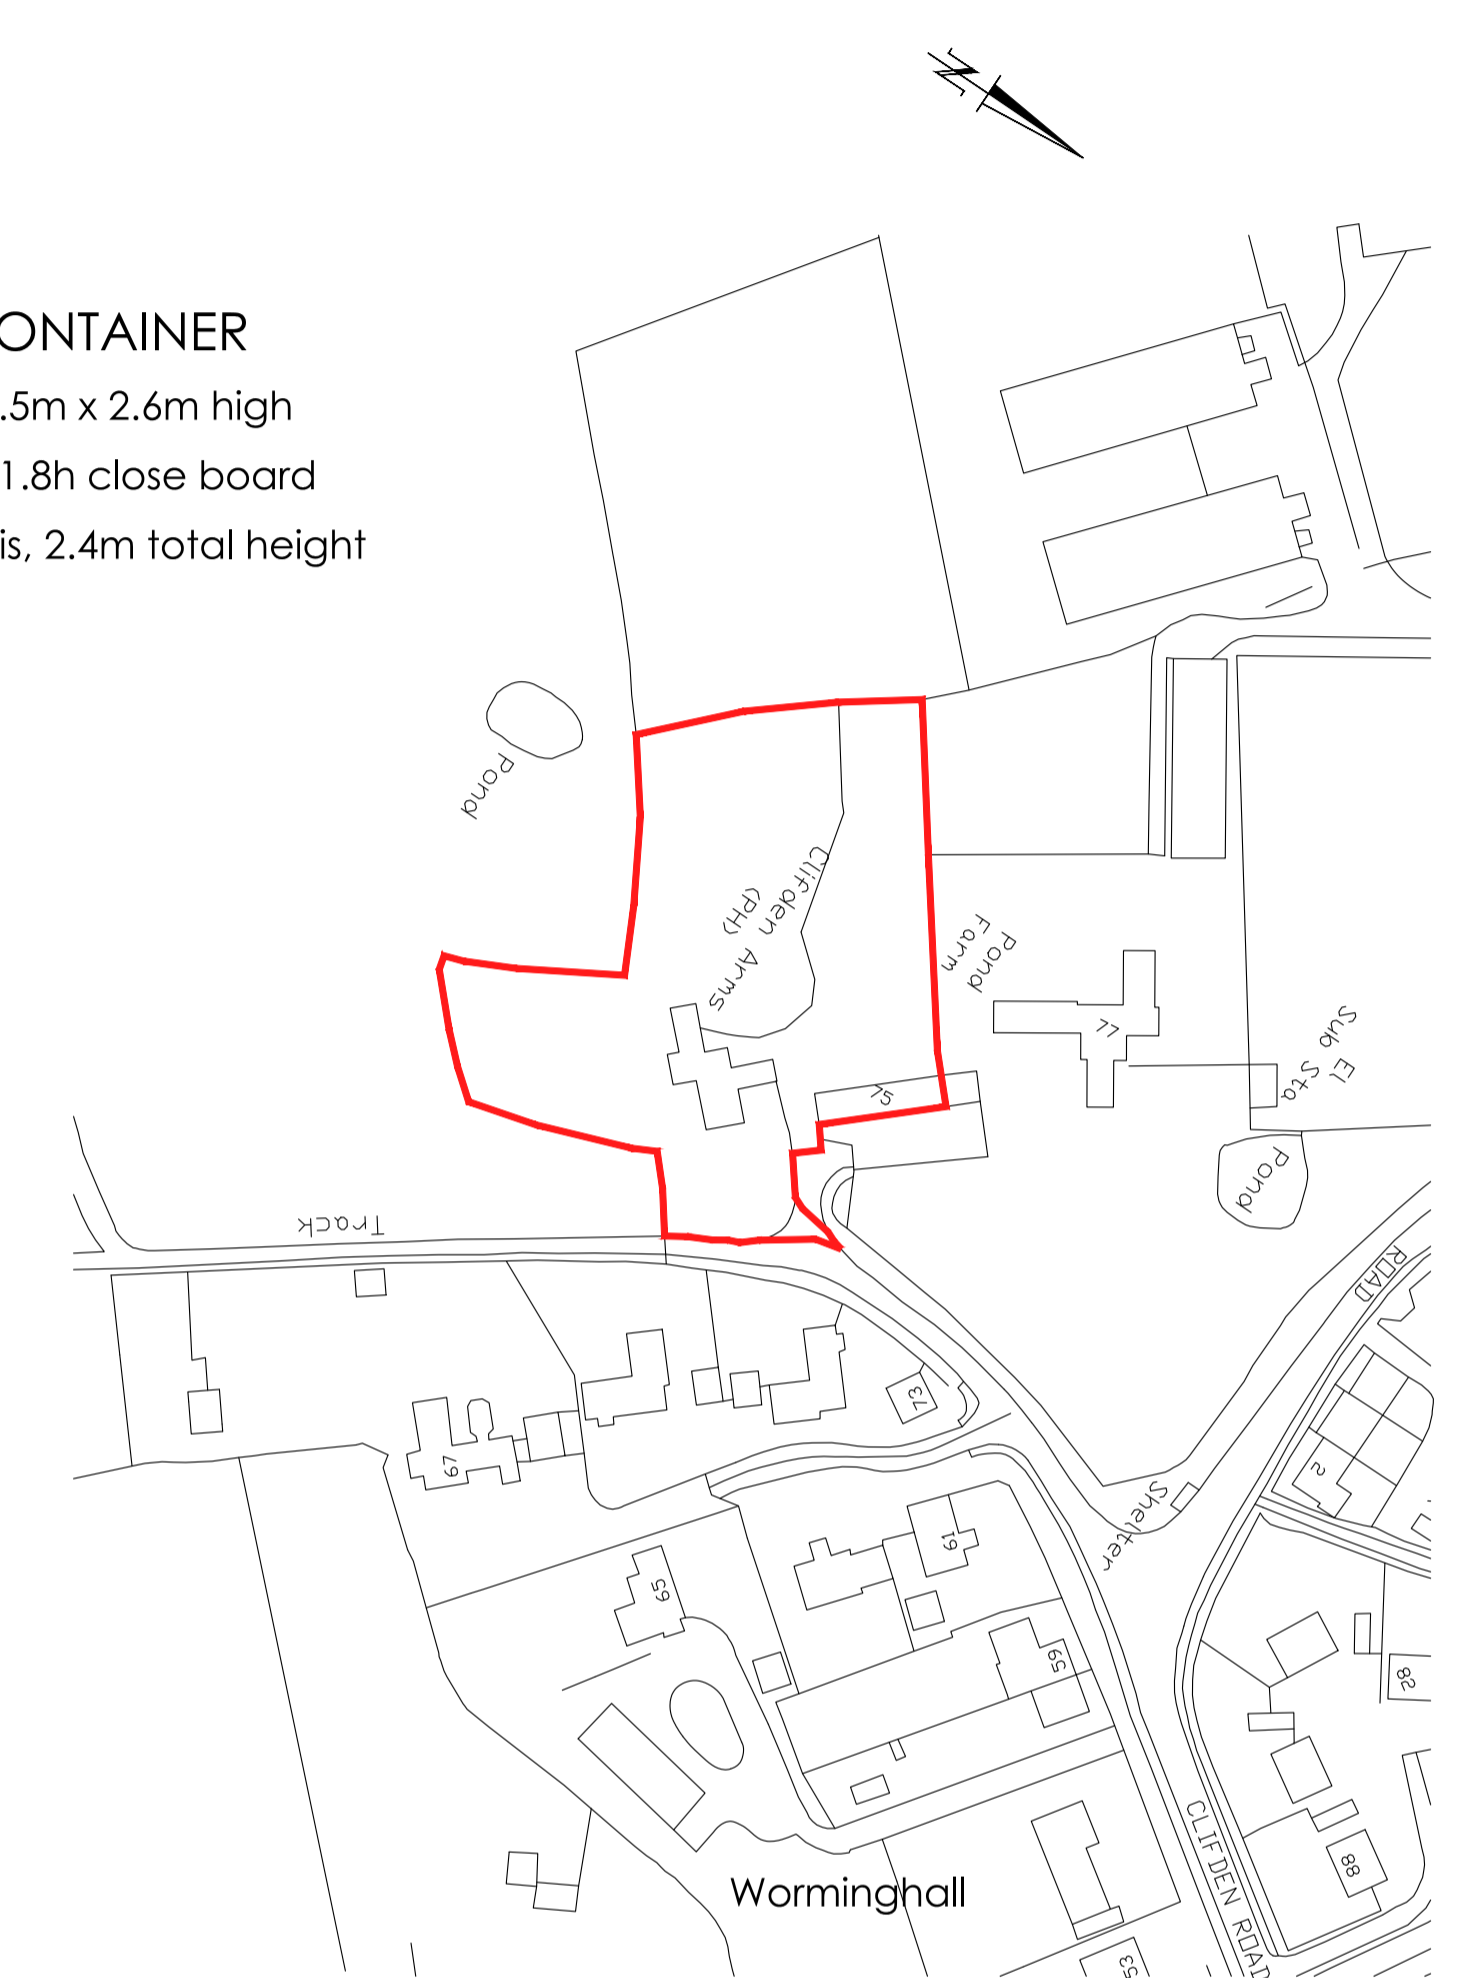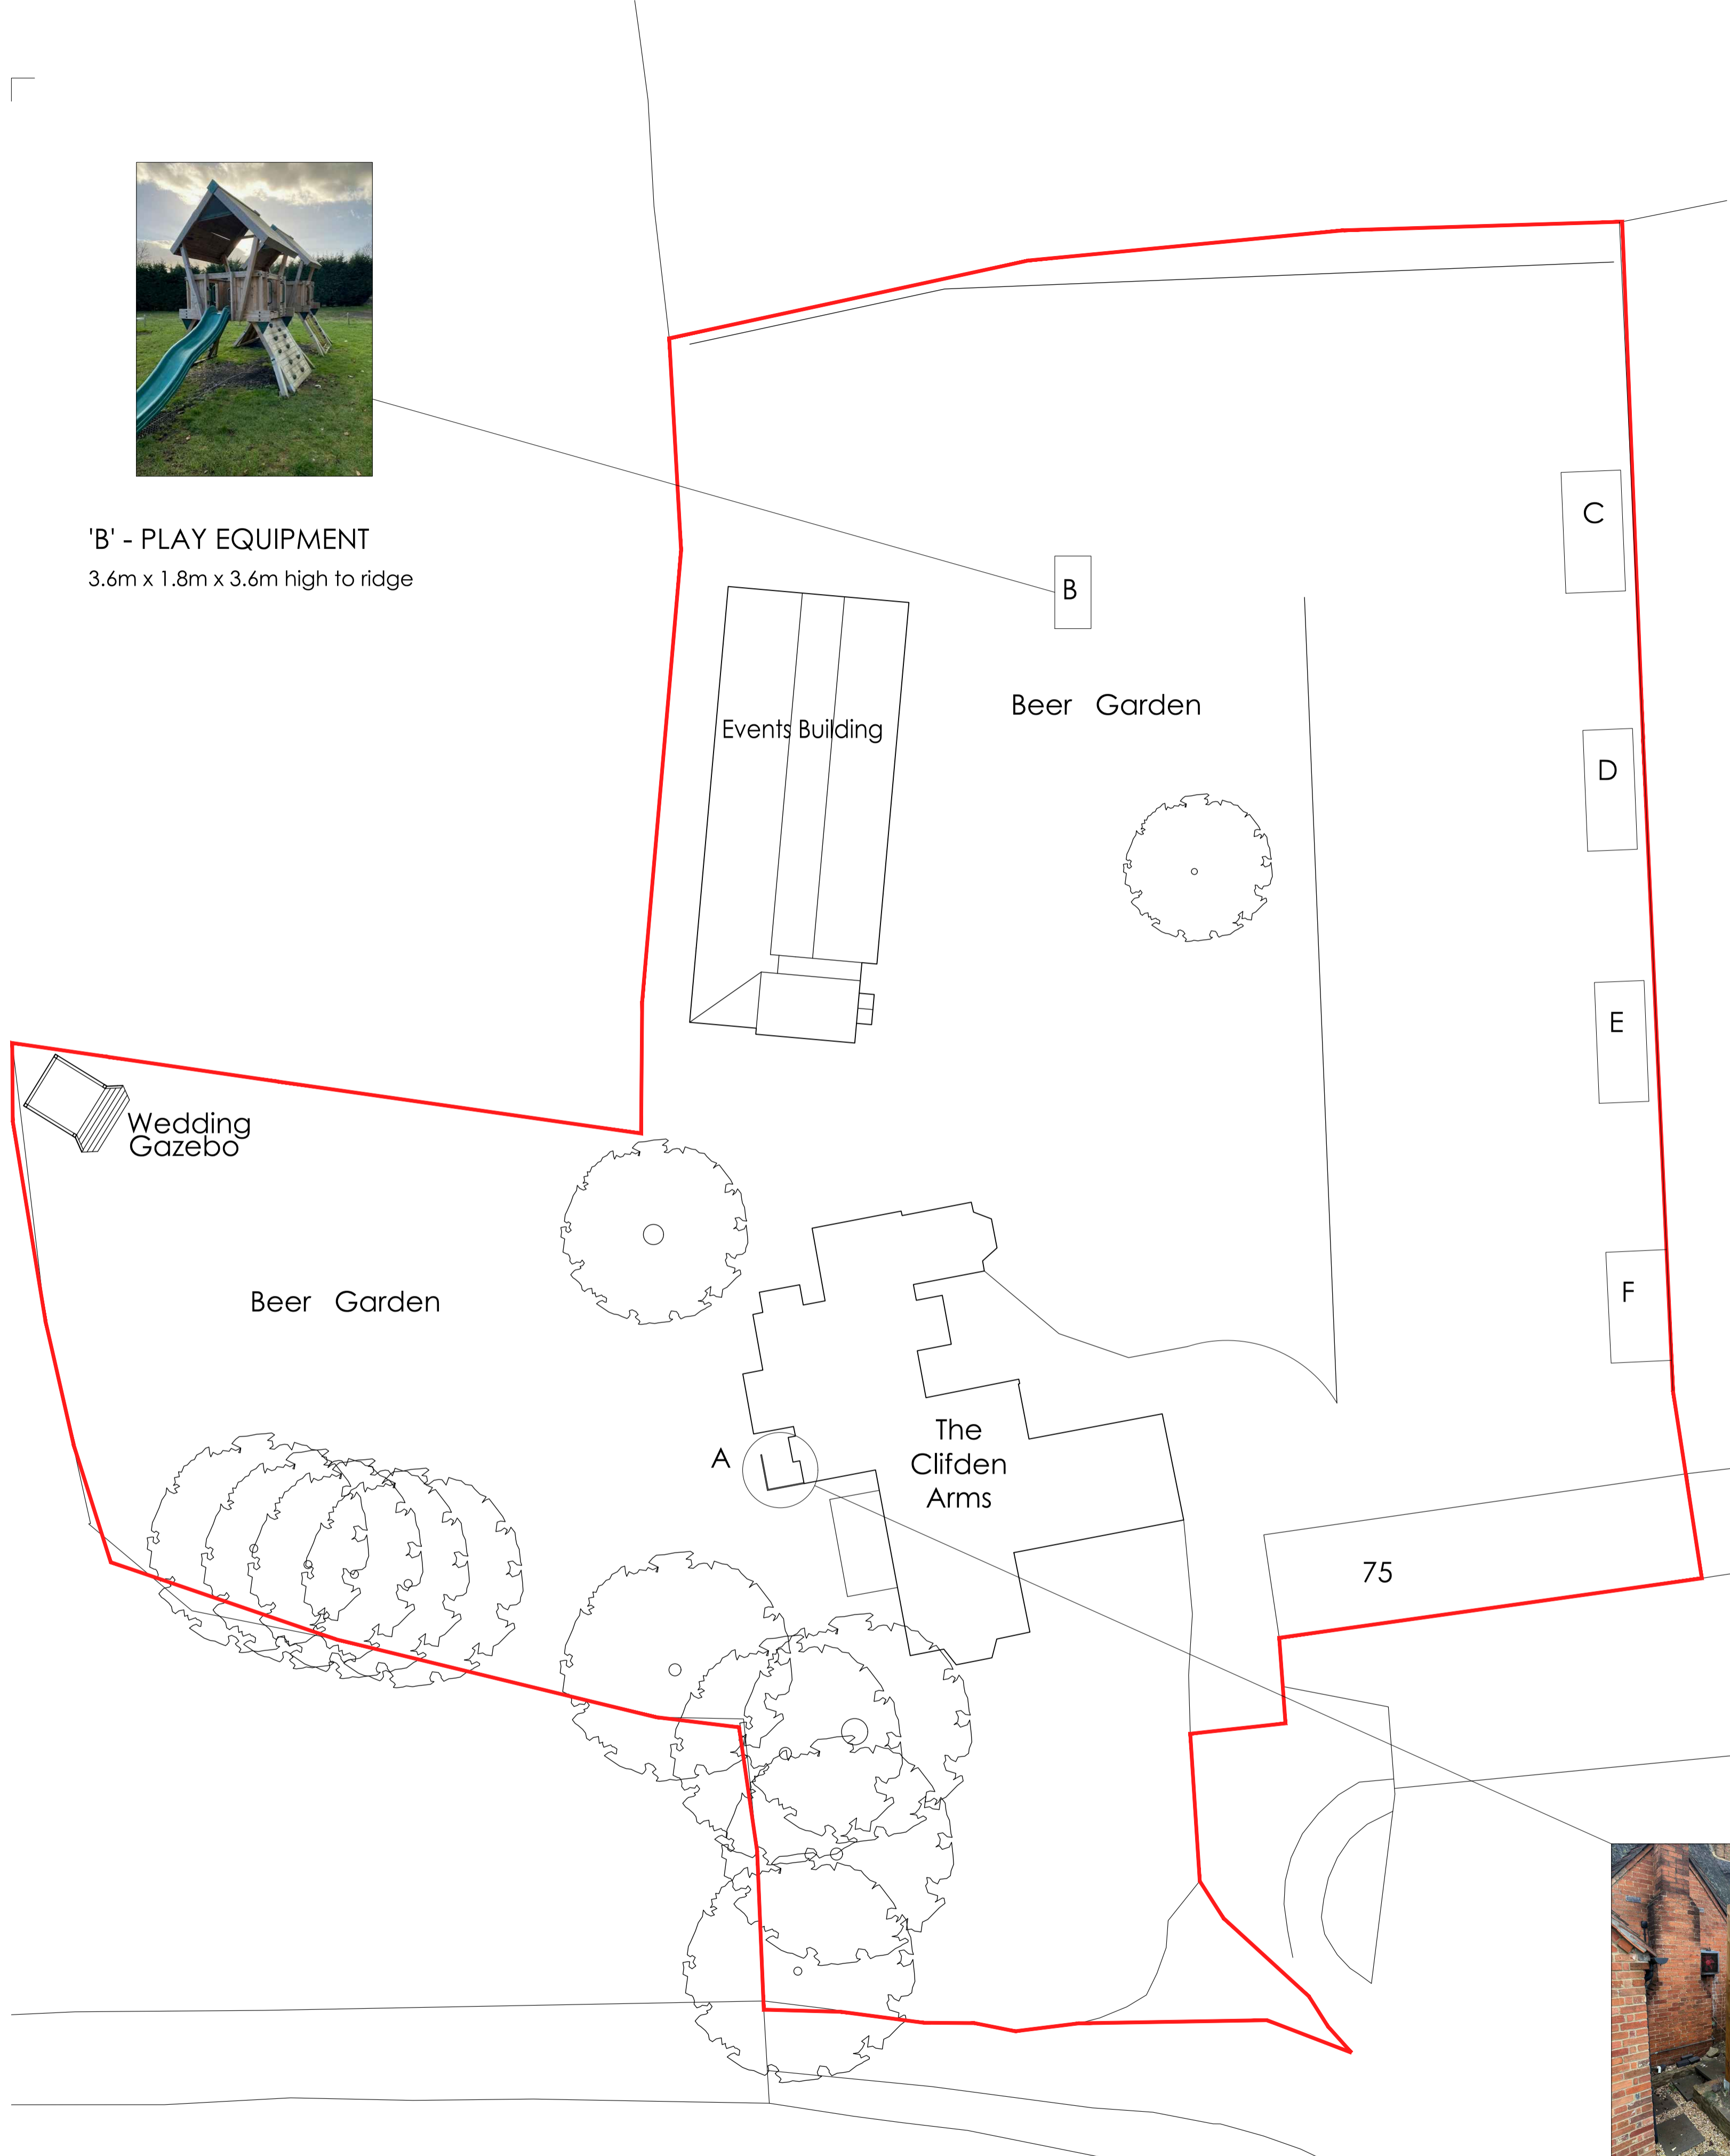

LOCATION PLAN 1 : 1250


REVISION

a b design Ltd
architectural services

Unit 43 19b Moor Road, Broadstone, Poole, Dorset BH18 8AZ
Phone: 01202 772299 email: abdesign@bfconnect.com

PROJECT
The Clifden Arms, 75 Clifden Road, Worminghall, Aylesbury HP18 9JR

TITLE
**ANCILLARY BUILDINGS
SITE PLAN & DETAILS
PLANS AS PROPOSED**

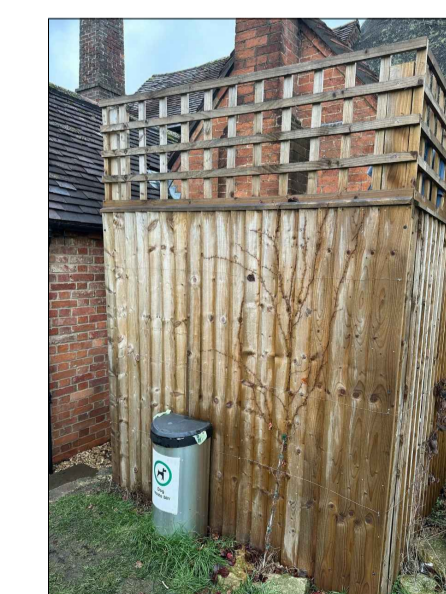

'A' - FENCE SCREENING EXTRACTOR FANS
1.8m x 1.8m x 2.4m high, close boarded fence with trellis above

SITE PLAN 1 : 200



scale	date	drawn	drg. no.	rev.
1 : 200 (A1)	09/09/2020	-	020/033/06	-