


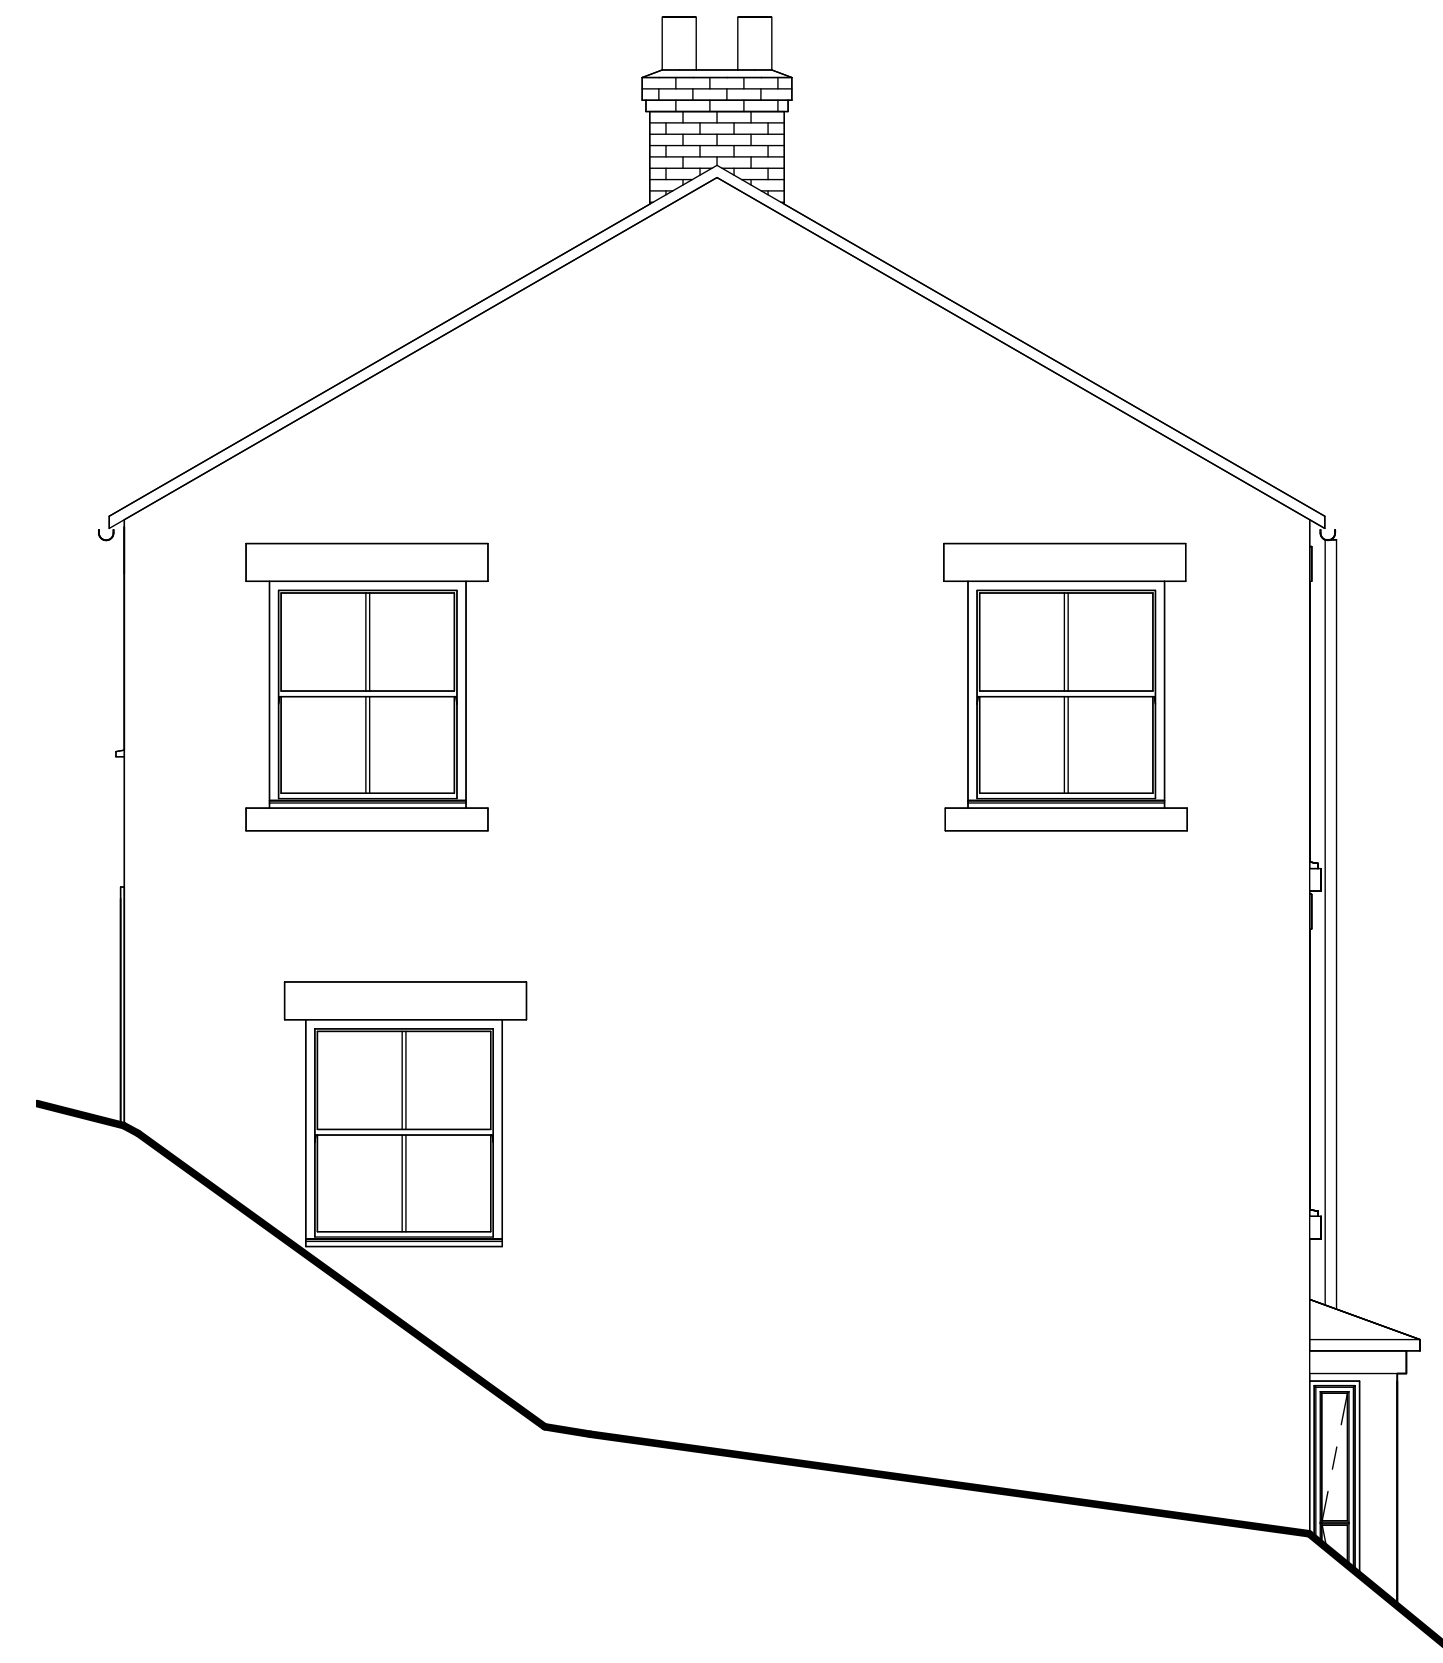


3 West Elevation
1 : 50



4 North Elevation
1 : 50



5 Site
1 : 500

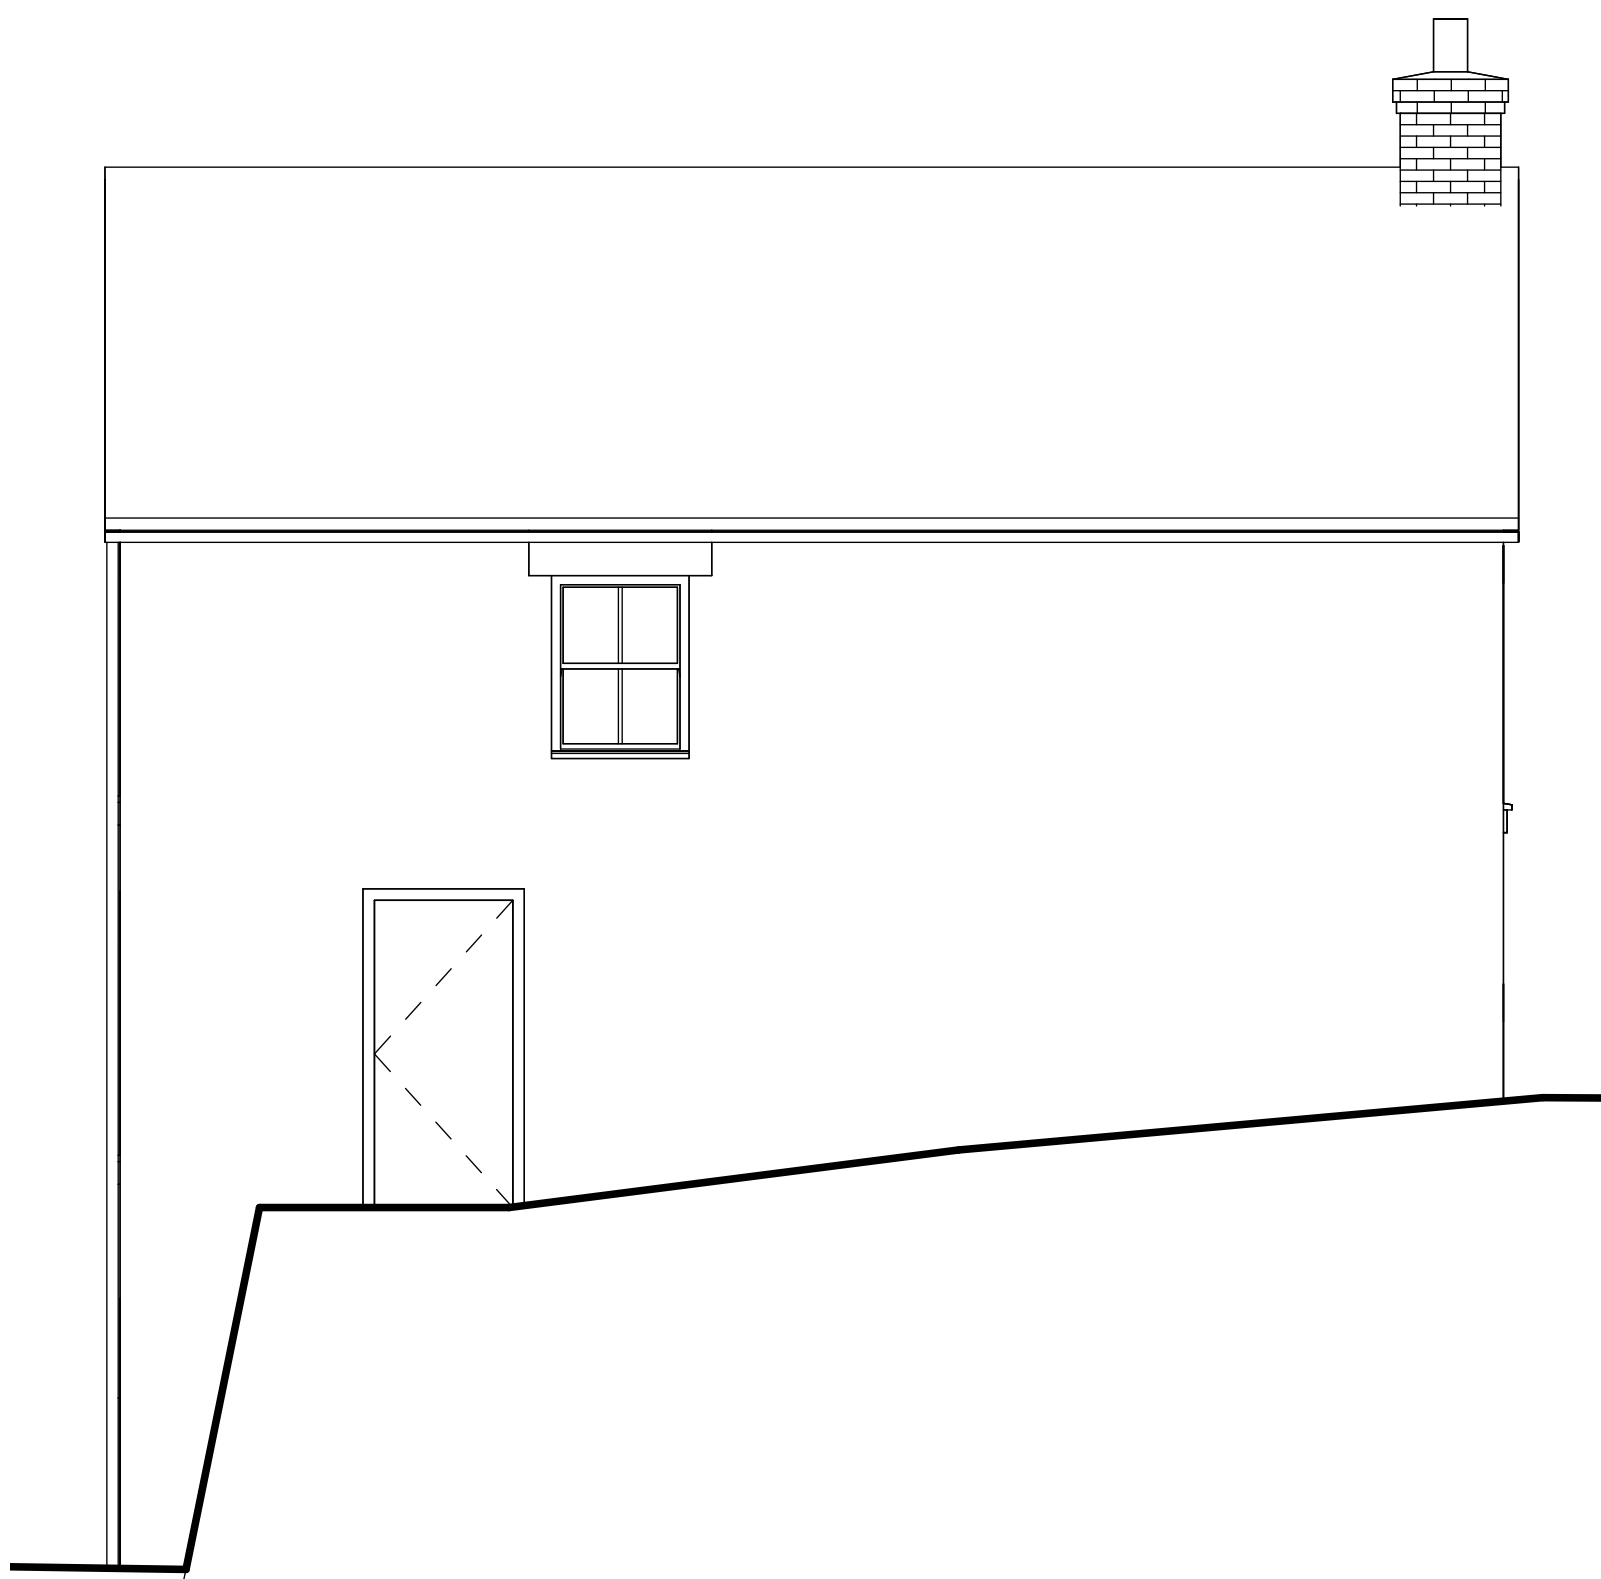

2 East Elevation
1 : 50



1 South Elevation
1 : 50

DO NOT SCALE from this drawing.
only figured dimensions are to be taken from this drawing.

The Contractor must verify all dimensions on site must report any discrepancies to the JohnsonClark before commencing work.

This drawing is COPYRIGHT and must not be reproduced without consent of JohnsonClark

Rev	Description	Date

JohnsonClark
building surveys and architecture
- www.JohnsonClark.co.uk - 01325 710 300 -

PROJECT

Existing Elavations

TITLE
Dalesford House, 59
Market Place, Middleton
in Teesdale, DL12 0QH

CLIENT

Victoria Finn

DRAWN BY AM	CHECKED BY AD	DATE JAN 2023
SCALE (@ A1) As indicated	PROJECT NUMBER P1554	DRAWING NUMBER EX01

