


Key:
 Site Boundary ————
 Ownership Boundary ————
 Site Area = 1,061 m²

Proposed Ground Floor Plan

1:500

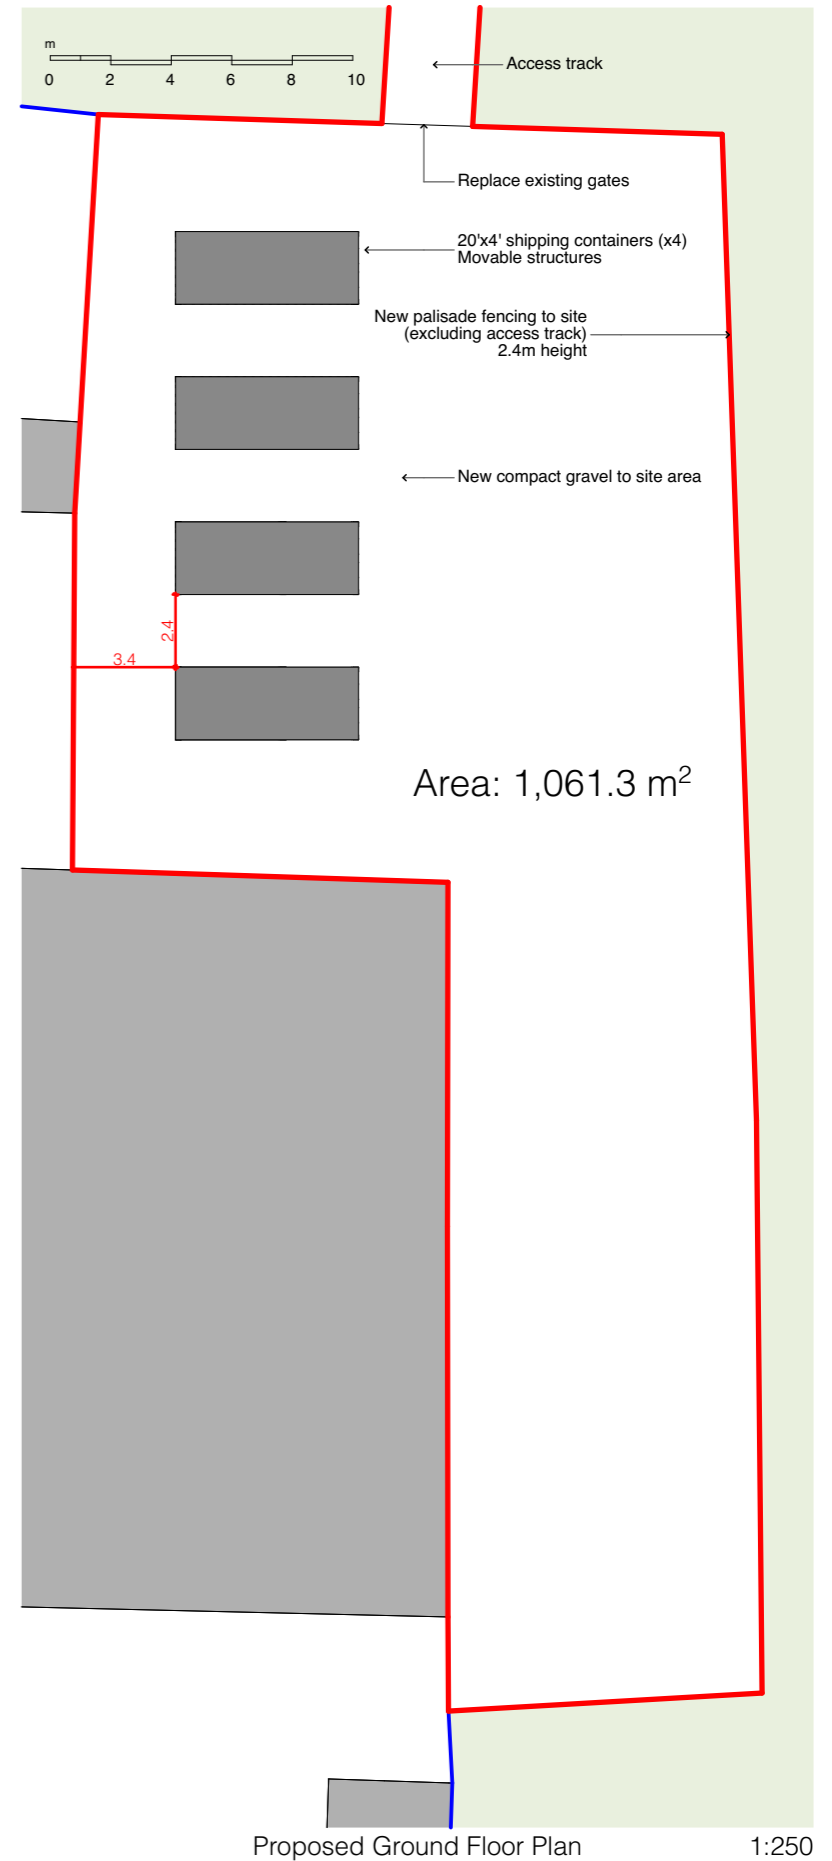

Proposed Ground Floor Plan

1:250

Rev	Description	Drawn	Checked	Date

Client's name		
Rathod		
Scale:		
1:500, 1:250		@ A3
Drawn	Checked	Date
DN	IC	03/02/2023

Job title			
Stillers Farm			
Drawing title			
Proposed Site Plan			
Job No	Drawing No	Status:	Rev
2305	TP(01)04		